


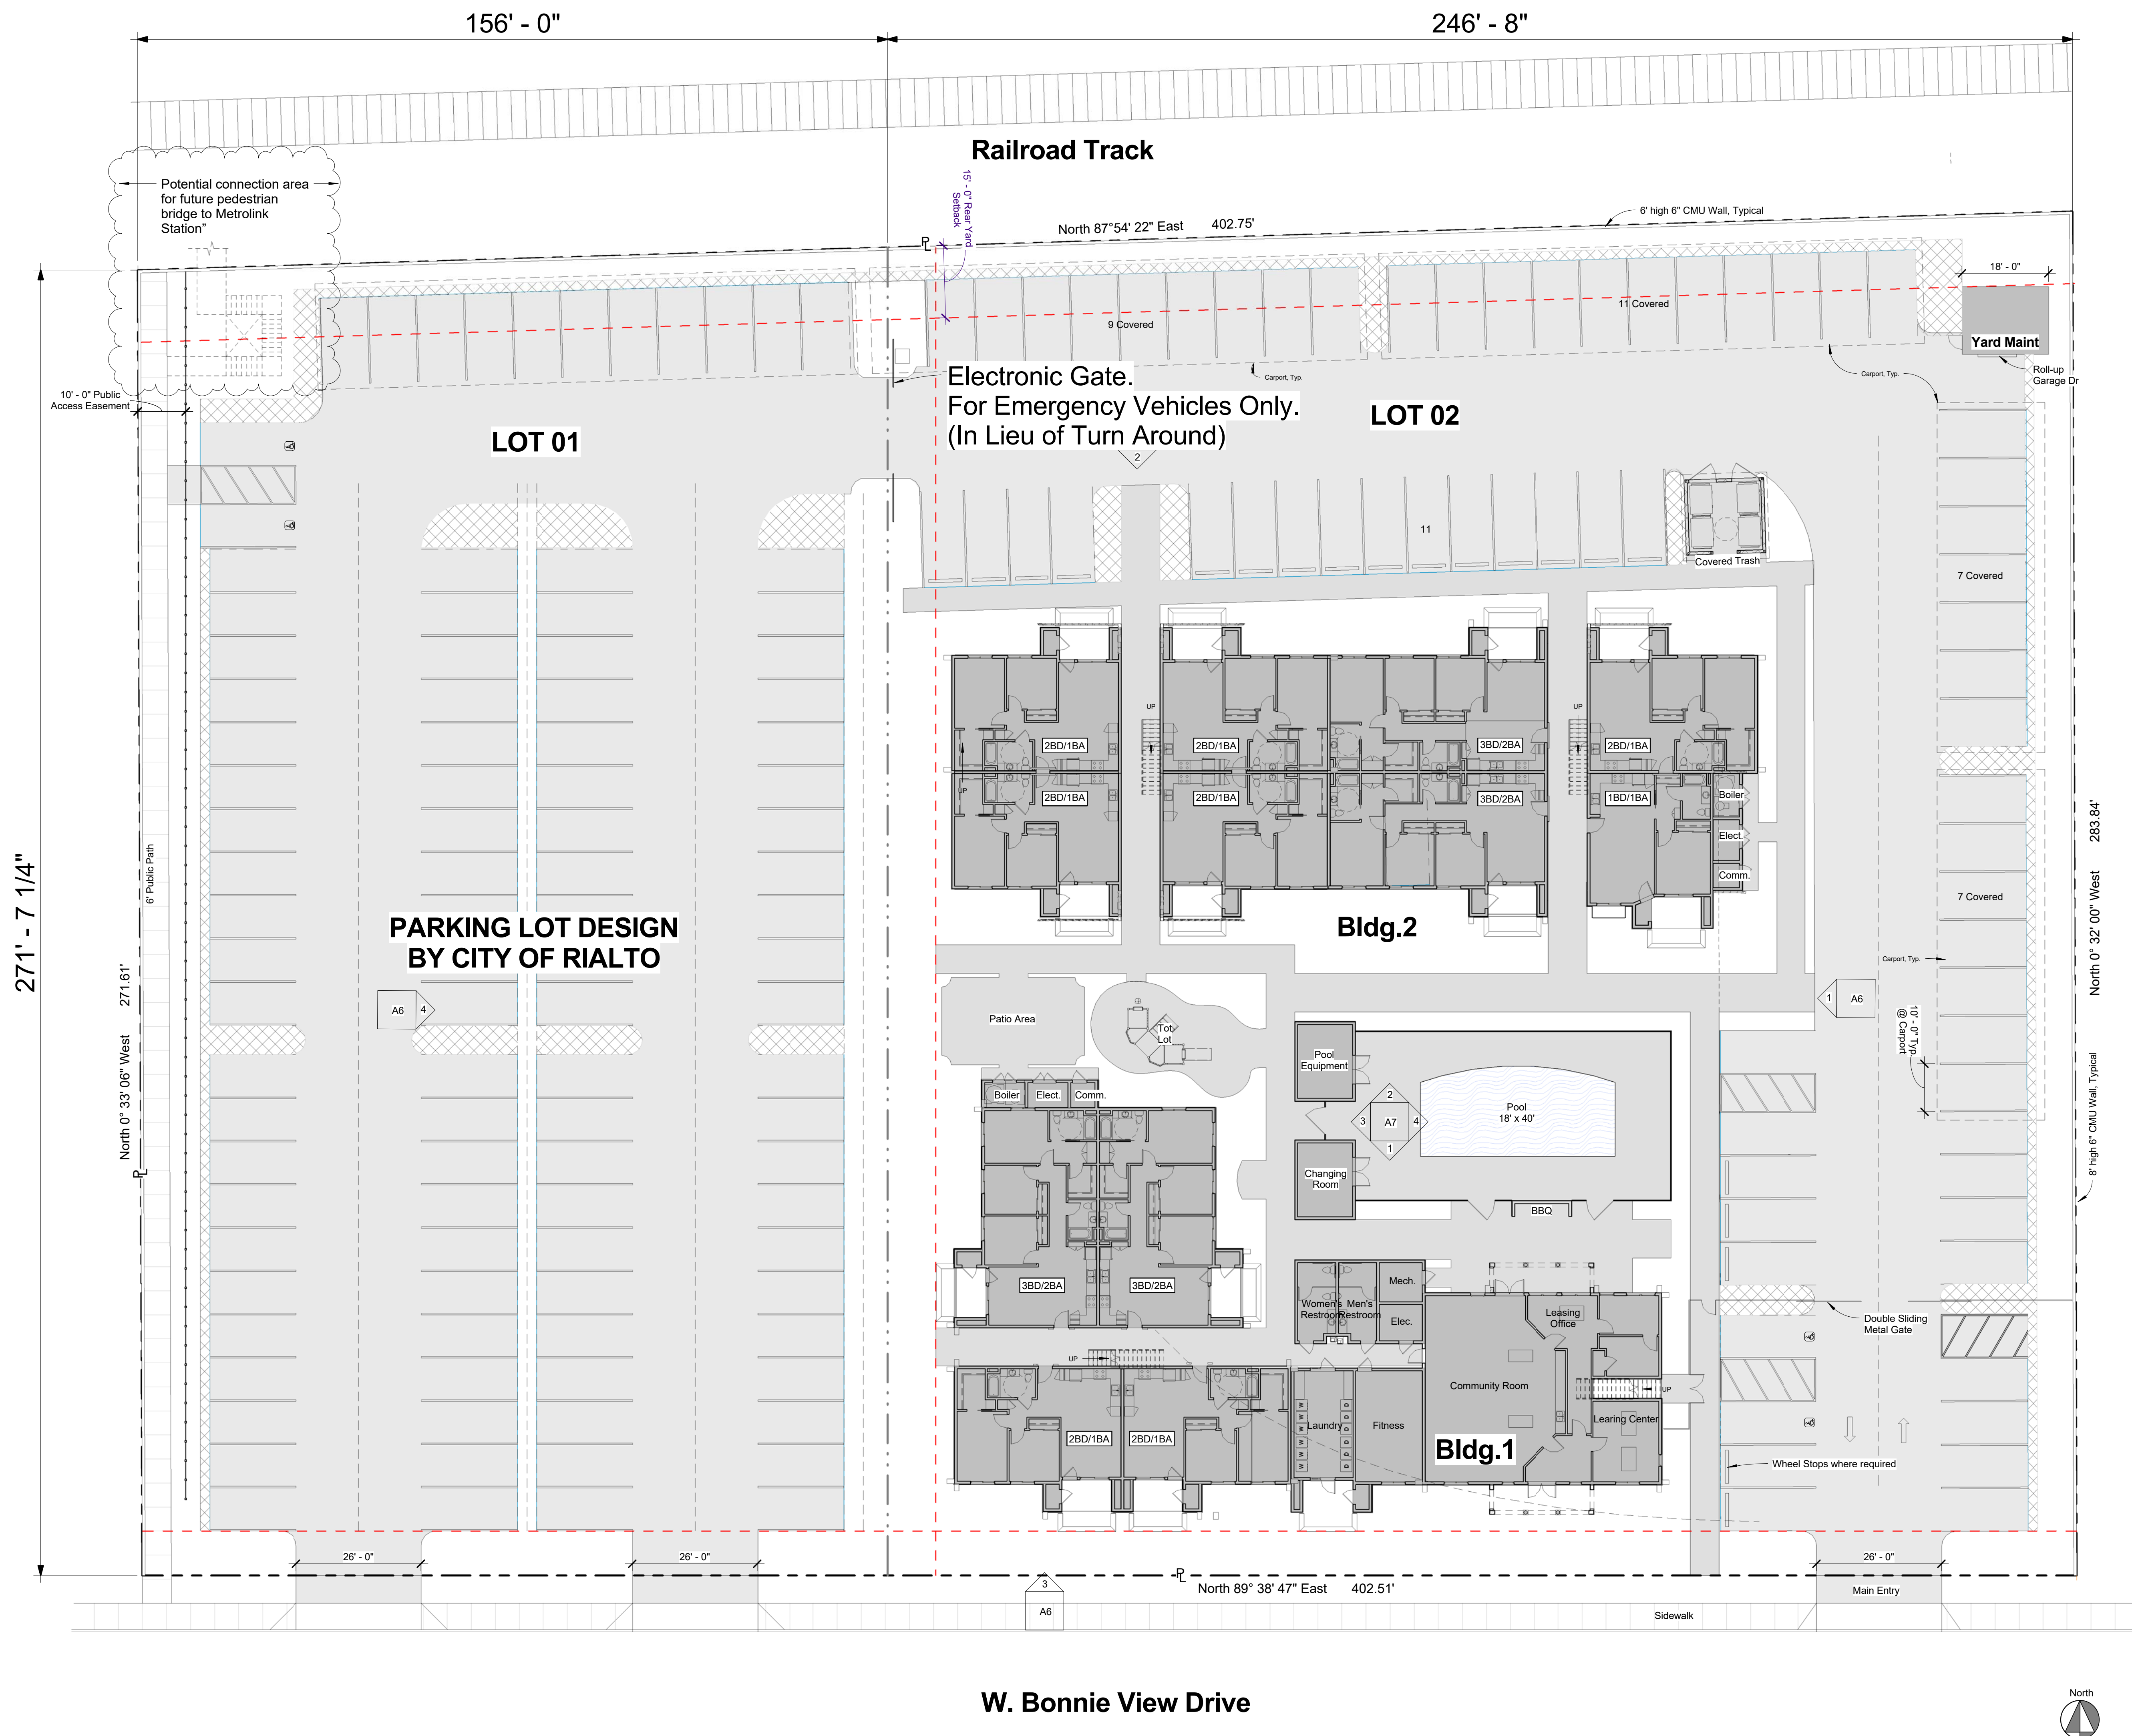

Project Data				
Unit Areas				
Typical Units		Gross SF	Net SF	# of Units
1BR/1BA		704	684	3
2BR/1BA		860	827	22
3BR/2BA		1124	1084	13
Total:				38 Units
Parking Count : 66 spaces provided (Lot 02)				

① Site Plan
1/16" = 1'-0"