



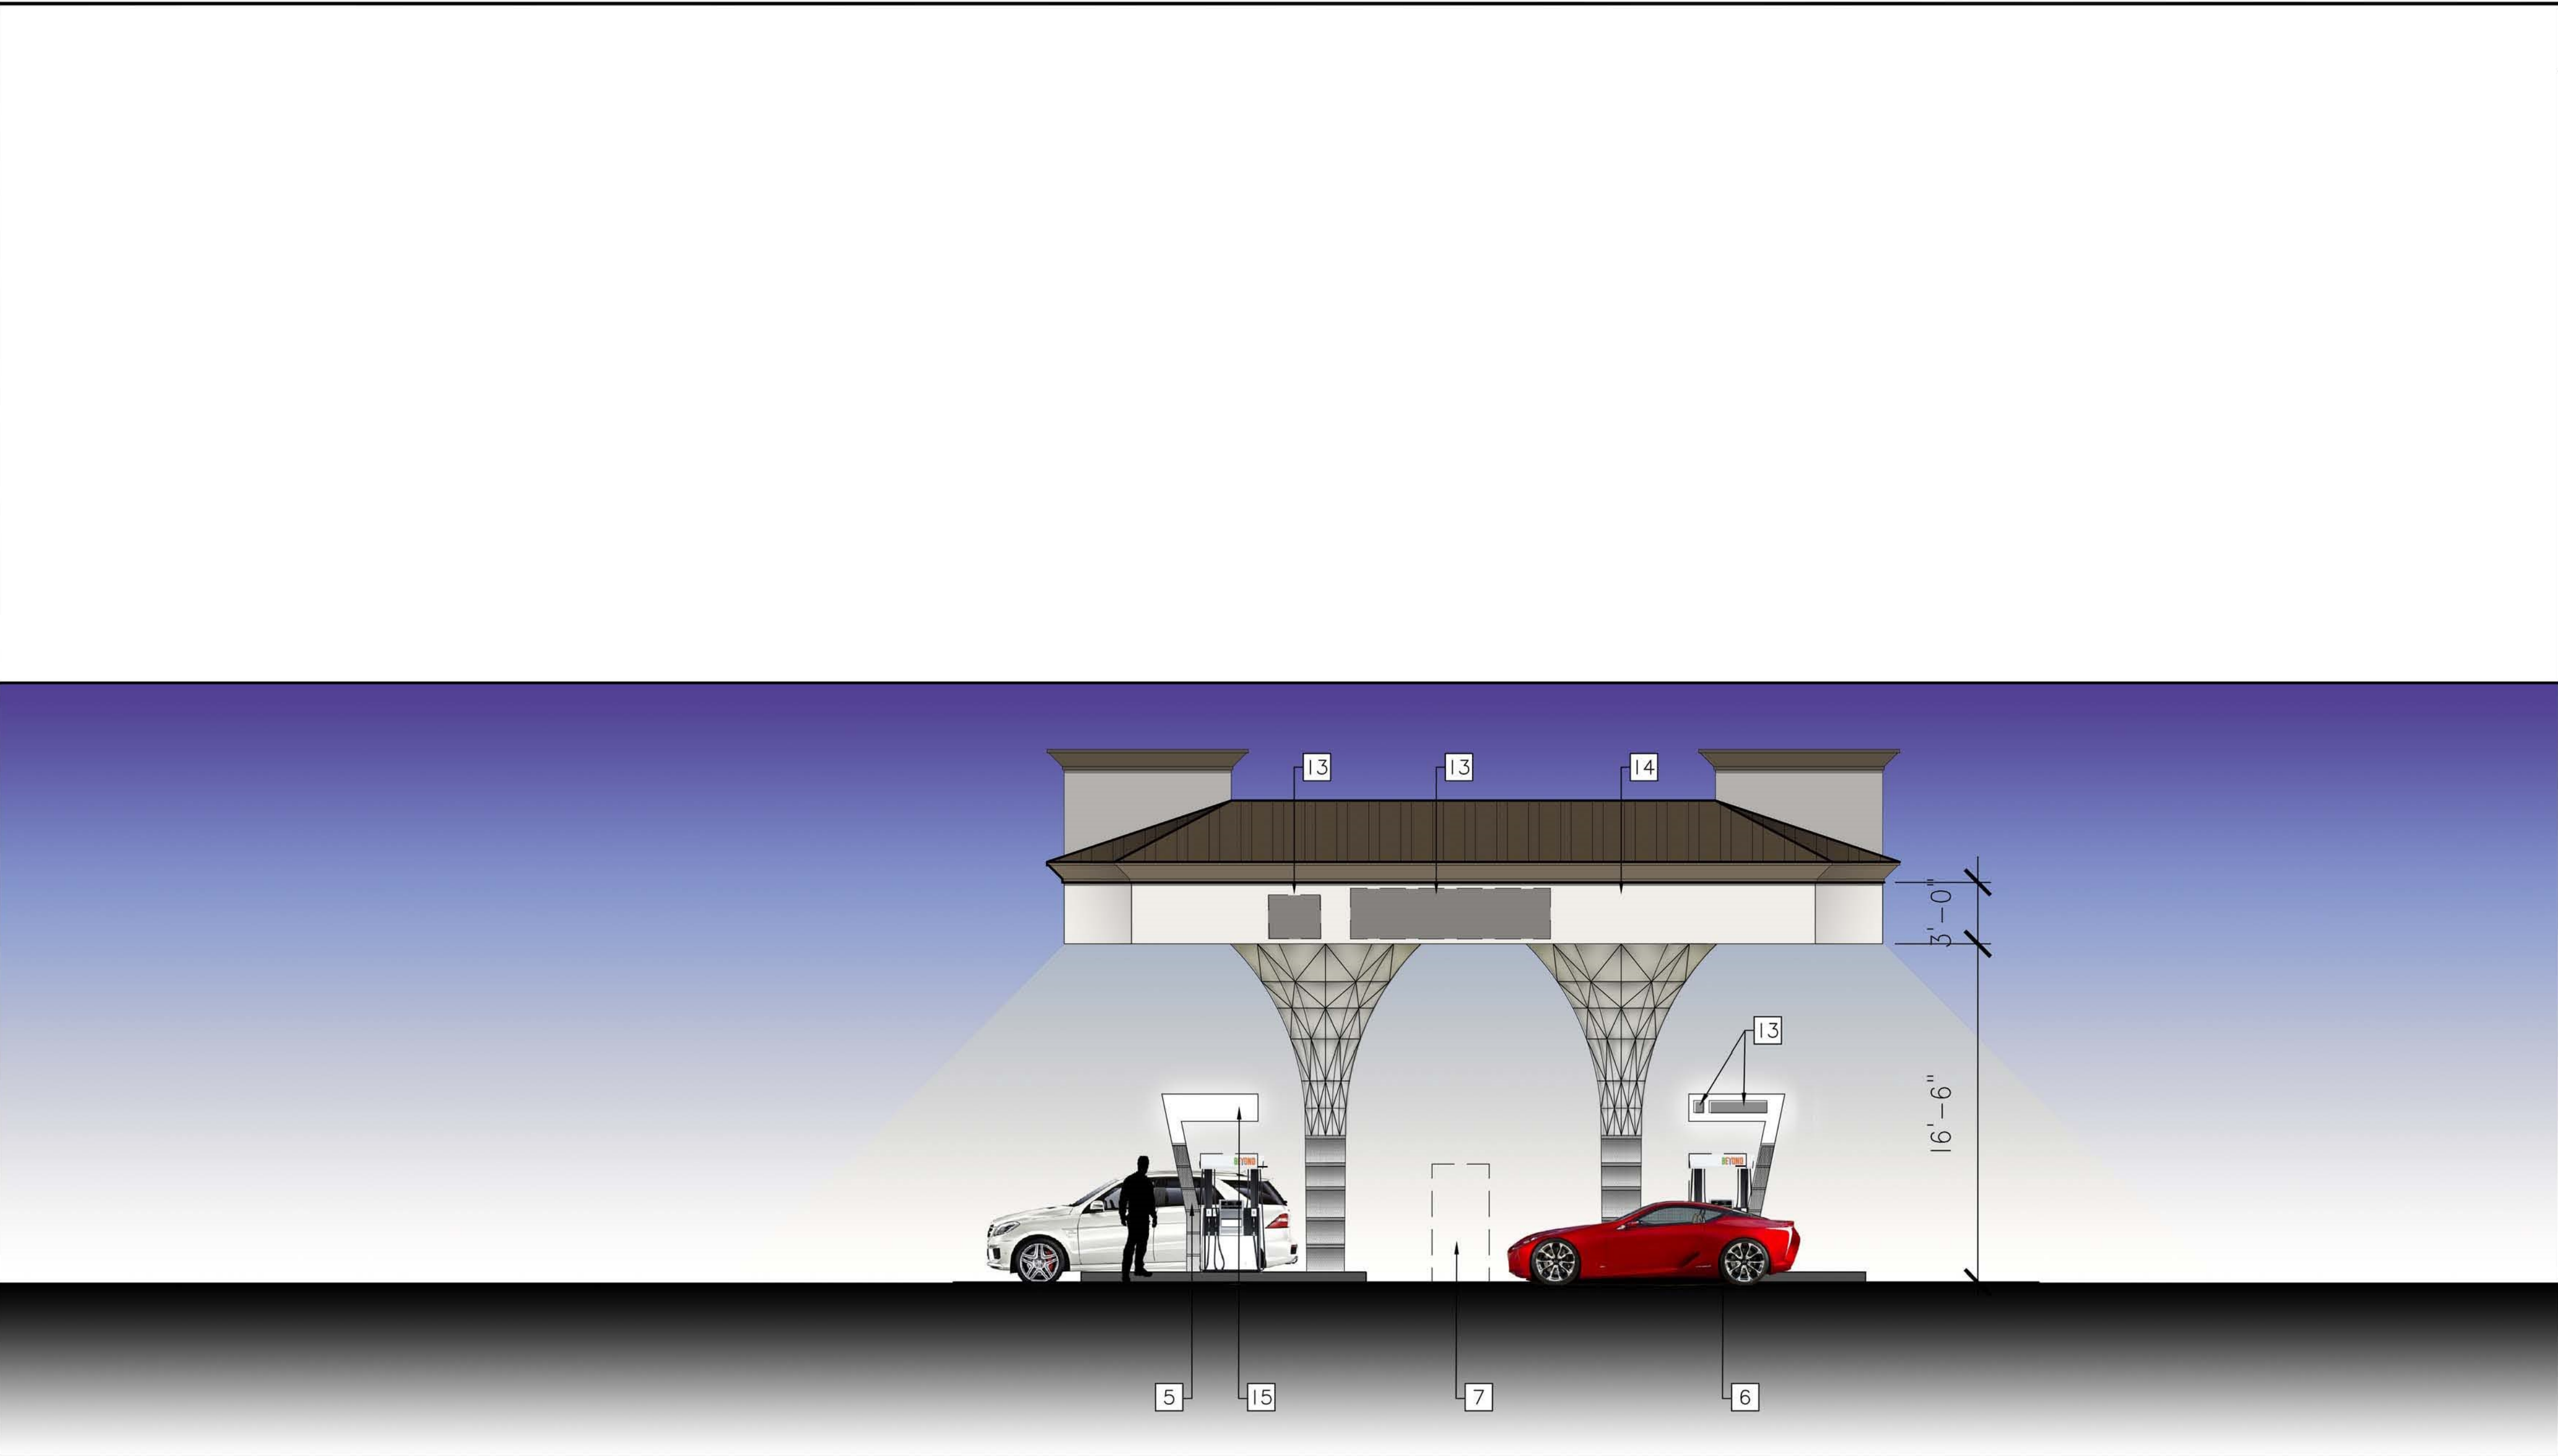

Proposed North/South Canopy Elevation

SCALE: 3/16" = 1'-0"

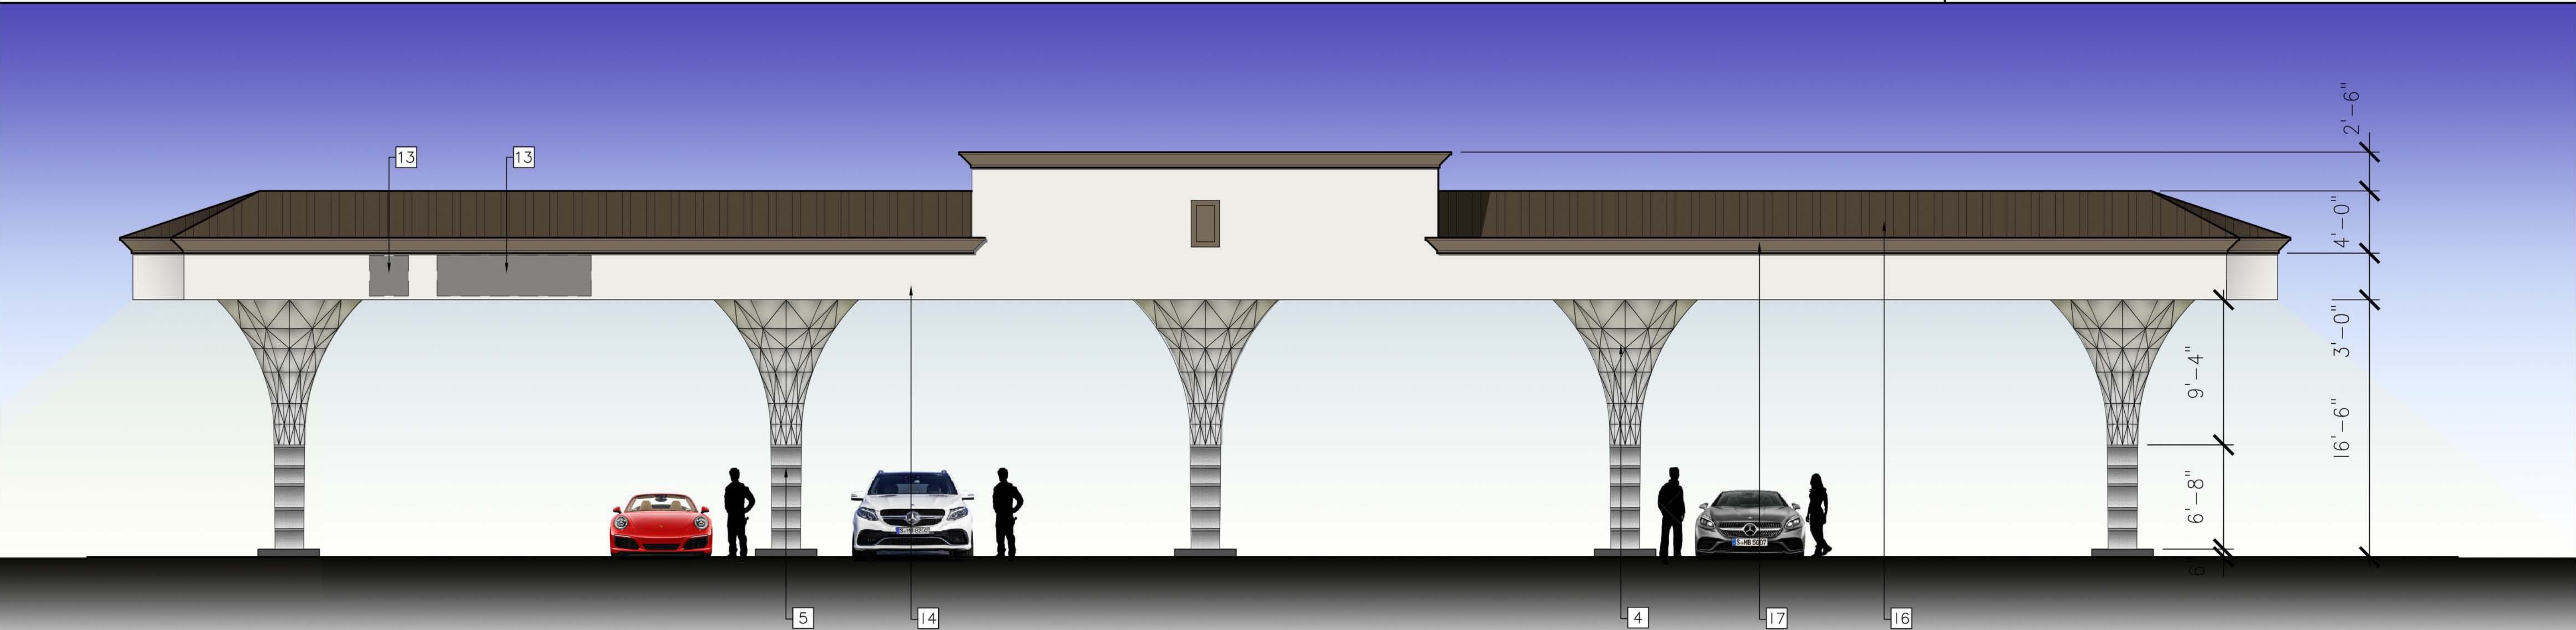

Proposed East/West Canopy Elevation

SCALE: 3/16" = 1'-0"

Colors & Materials Reference Notes

- | | | |
|----|---|--|
| 1 | LED STRIP LIGHT | Pinnacle or Equal,
EDGE EV6 WET |
| 2 | NOT USED | |
| 3 | NOT USED | |
| 4 | ACRYLIC WITH METAL FRAME - BACK LIT
COLOR: WHITE | |
| 5 | PERFORATED METAL PANEL
2 FEET DIAMETER | GRAINGER OR EQUAL,
16-GAUGE, ROUND HOLE SHAPE,
STAGGERED HOLE PATTERN
COLOR: SHERWIN WILLIAMS
7005 PURE WHITE-255-C1 |
| 6 | MPD @ 10 LOCATIONS | |
| 7 | PIC UNIT @ 5 LOCATIONS | |
| 8 | CONCRETE SLAB | |
| 9 | CONCRETE CURB | |
| 10 | 1/2" CONCRETE CONTROL TT | |
| 11 | CANOPY ABOVE | |
| 12 | LANDSCAPE POT (OPTIONAL) | |
| 13 | SIGNAGE BY OTHERS | |
| 14 | STUCCO FINISH - SHERWIN WILLIAMS 7005 PURE WHITE-255-C1 | |
| 15 | PUMP MARKER WITH LED LIGHT | |
| 16 | CONC TILE ROOF | COLOR: EAGLE ROOFING
4637 SLATE RANGE - BEL AIR |
| 17 | FOAM MOLDING | COLOR: SHERWIN WILLIAMS
7040 SMOKEHOUSE-249-C6 |

ARCHITECTURE DESIGN PATENTED, TRADE ADDRESSED,
AND OWNED BY BEYOND FOOD MART.



W&W LAND DESIGN CONSULTANTS INC.
ARCHITECTURE, CIVIL ENGINEERING & INTERIOR

2335 W. FOOTHILL BLVD., STE 1, UPLAND, CA 91786
PHONE: (909) 608-7118 FAX: (909) 946-1137

PROJECT: SERVICE STATION WITH DRIVE THRU
& CAR WASH, AND 1-QSR

ADDRESS: SWC OF RANDALL AVE., & RIVERSIDE AVE.,
RIALTO, CA

CLIENT: SATER BROS.
4300 EDISON AVE.,
CHINO, CA 91710

PROPOSED CANOPY ELEVATIONS
(GAS STATION)

SHEET TITLE:

KEY MAP SEAL/STAMP

JOB NO. 1810 AR
DRAWN BY: TL
SUPERVISED BY: TL
CHECKED BY: TL
PLAN CHECK
PERMIT SET
BID SET

REVISIONS	
△	PLANNING SUBMITTAL 07/23/2018
△	
△	
△	
△	
△	
△	
△	
△	

SHEET NO:

A1.11b

OF SHEETS

S H E E T