




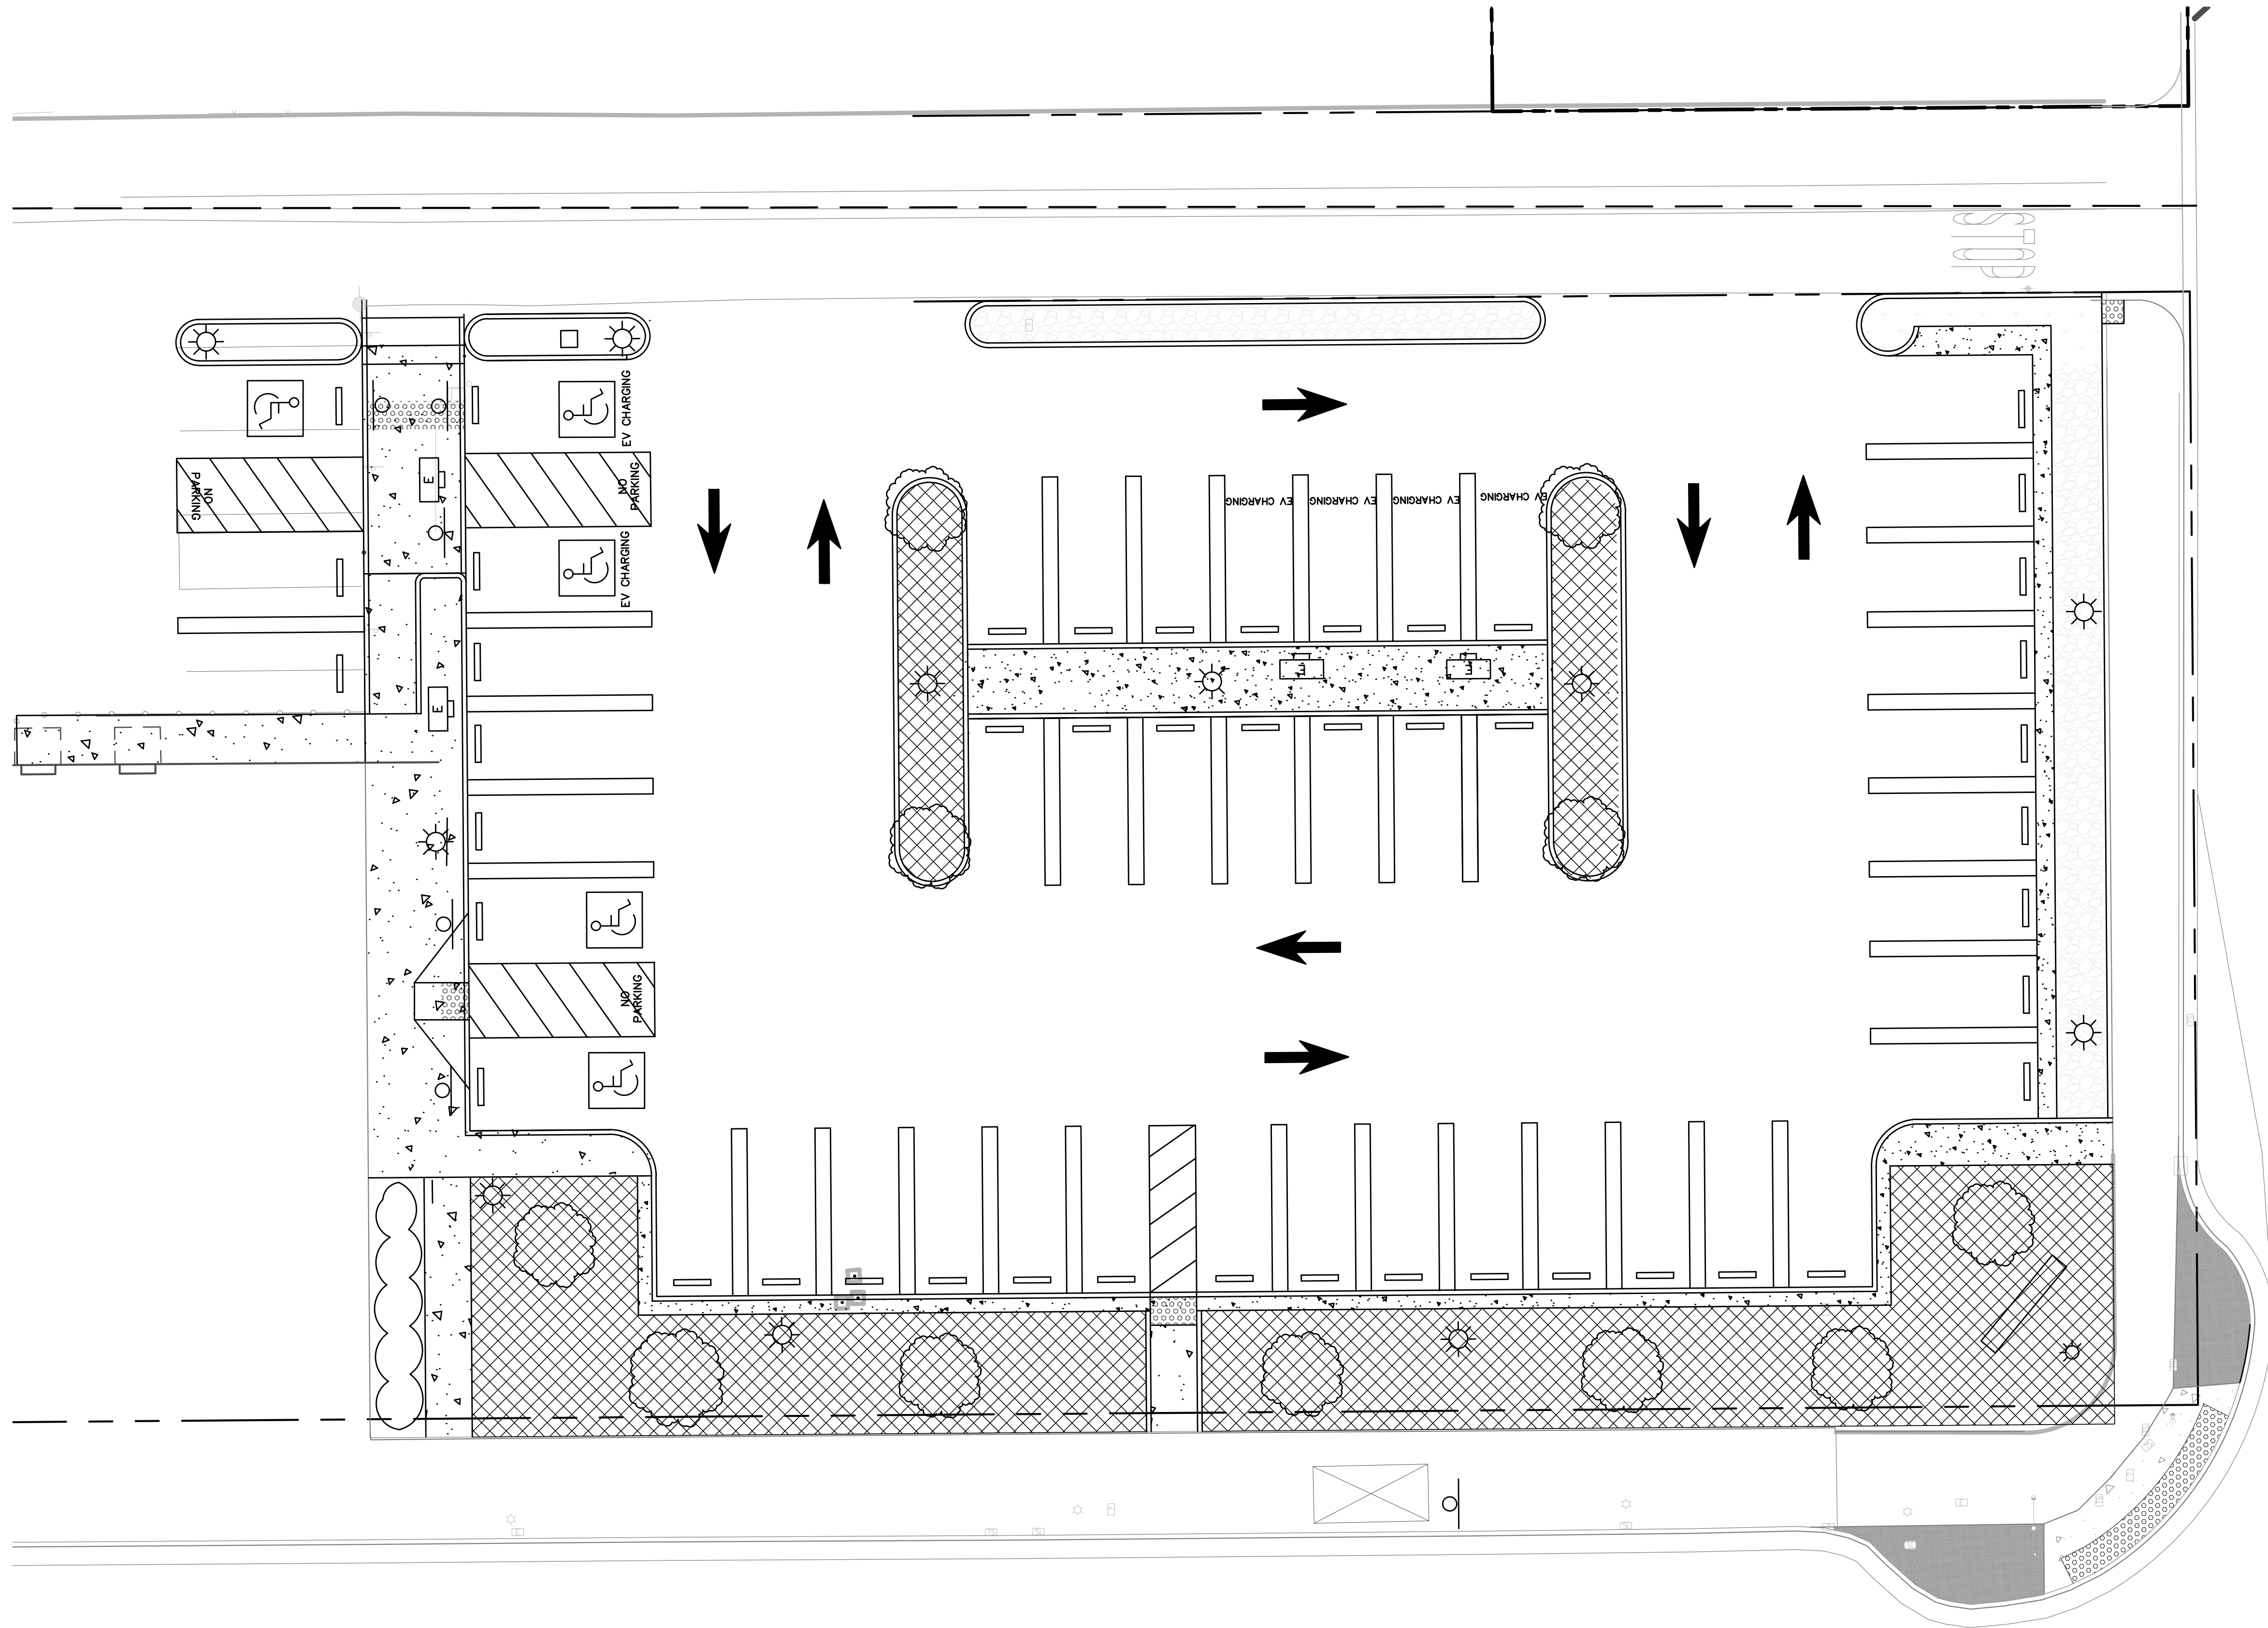

90% SUBMITTAL
NOVEMBER 30, 2023
NOT FOR CONSTRUCTION

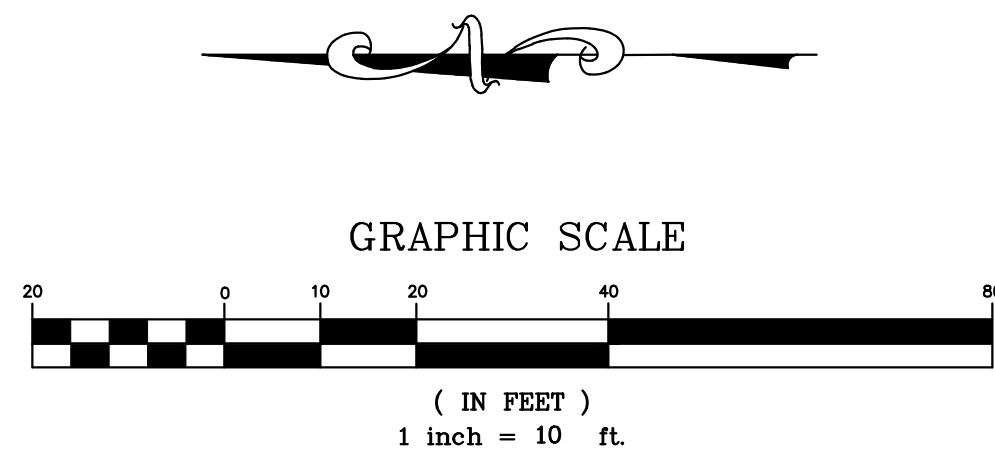

NO.	REVISIONS	APPR.	DATE
BENCH MARK: NONE		DATUM: NONE	

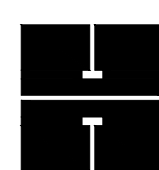

Harris & Associates
101 Progress, Suite 250
Irvine, CA 92618
(949) 655-3900

DESIGNED BY: REB DRAWN BY: JL/REB CHECKED BY: QC

APPROVED BY:

XX

PREPARED UNDER THE SUPERVISION OF:

RANDALL BLISS, PE 51293

DATE

DATE

CITY OF RIALTO
COMMUNITY SERVICES DEPARTMENT

S RIVERSIDE AVE & E RIALTO AVE DOWNTOWN PARKING LOT

**ELECTRIC CHARGING
STATION PLAN**

PPD NO.

CITY PROJECT NO. XXXXXX

DRAWING
NO.
C-3

SHEET 5 OF
10 SHEETS