

P1 GROSS SF	
TOTAL LIVING	1393 SQ. FT.
GARAGE	458 SQ. FT.




Architecture + Planning  
888.456.5849  
ktgy.com

RBV Investment Group  
625 Fair Oaks Ave, Suite 115  
South Pasadena, CA 91030


**WILLOW AND BONNIE VIEW**  
RIALTO, CA # 2016-0918

Plot Date: December 6, 2018  
1ST PLANNING SUBMITTAL 09.21.2017  
2ND PLANNING SUBMITTAL 08.07.2017  
3RD PLANNING SUBMITTAL 11.21.2018

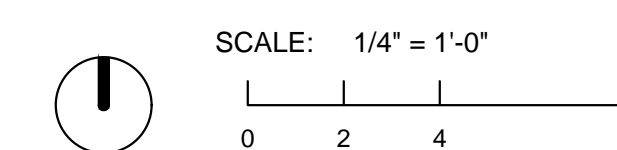


PLAN 1 - FLOOR PLANS

A2.0

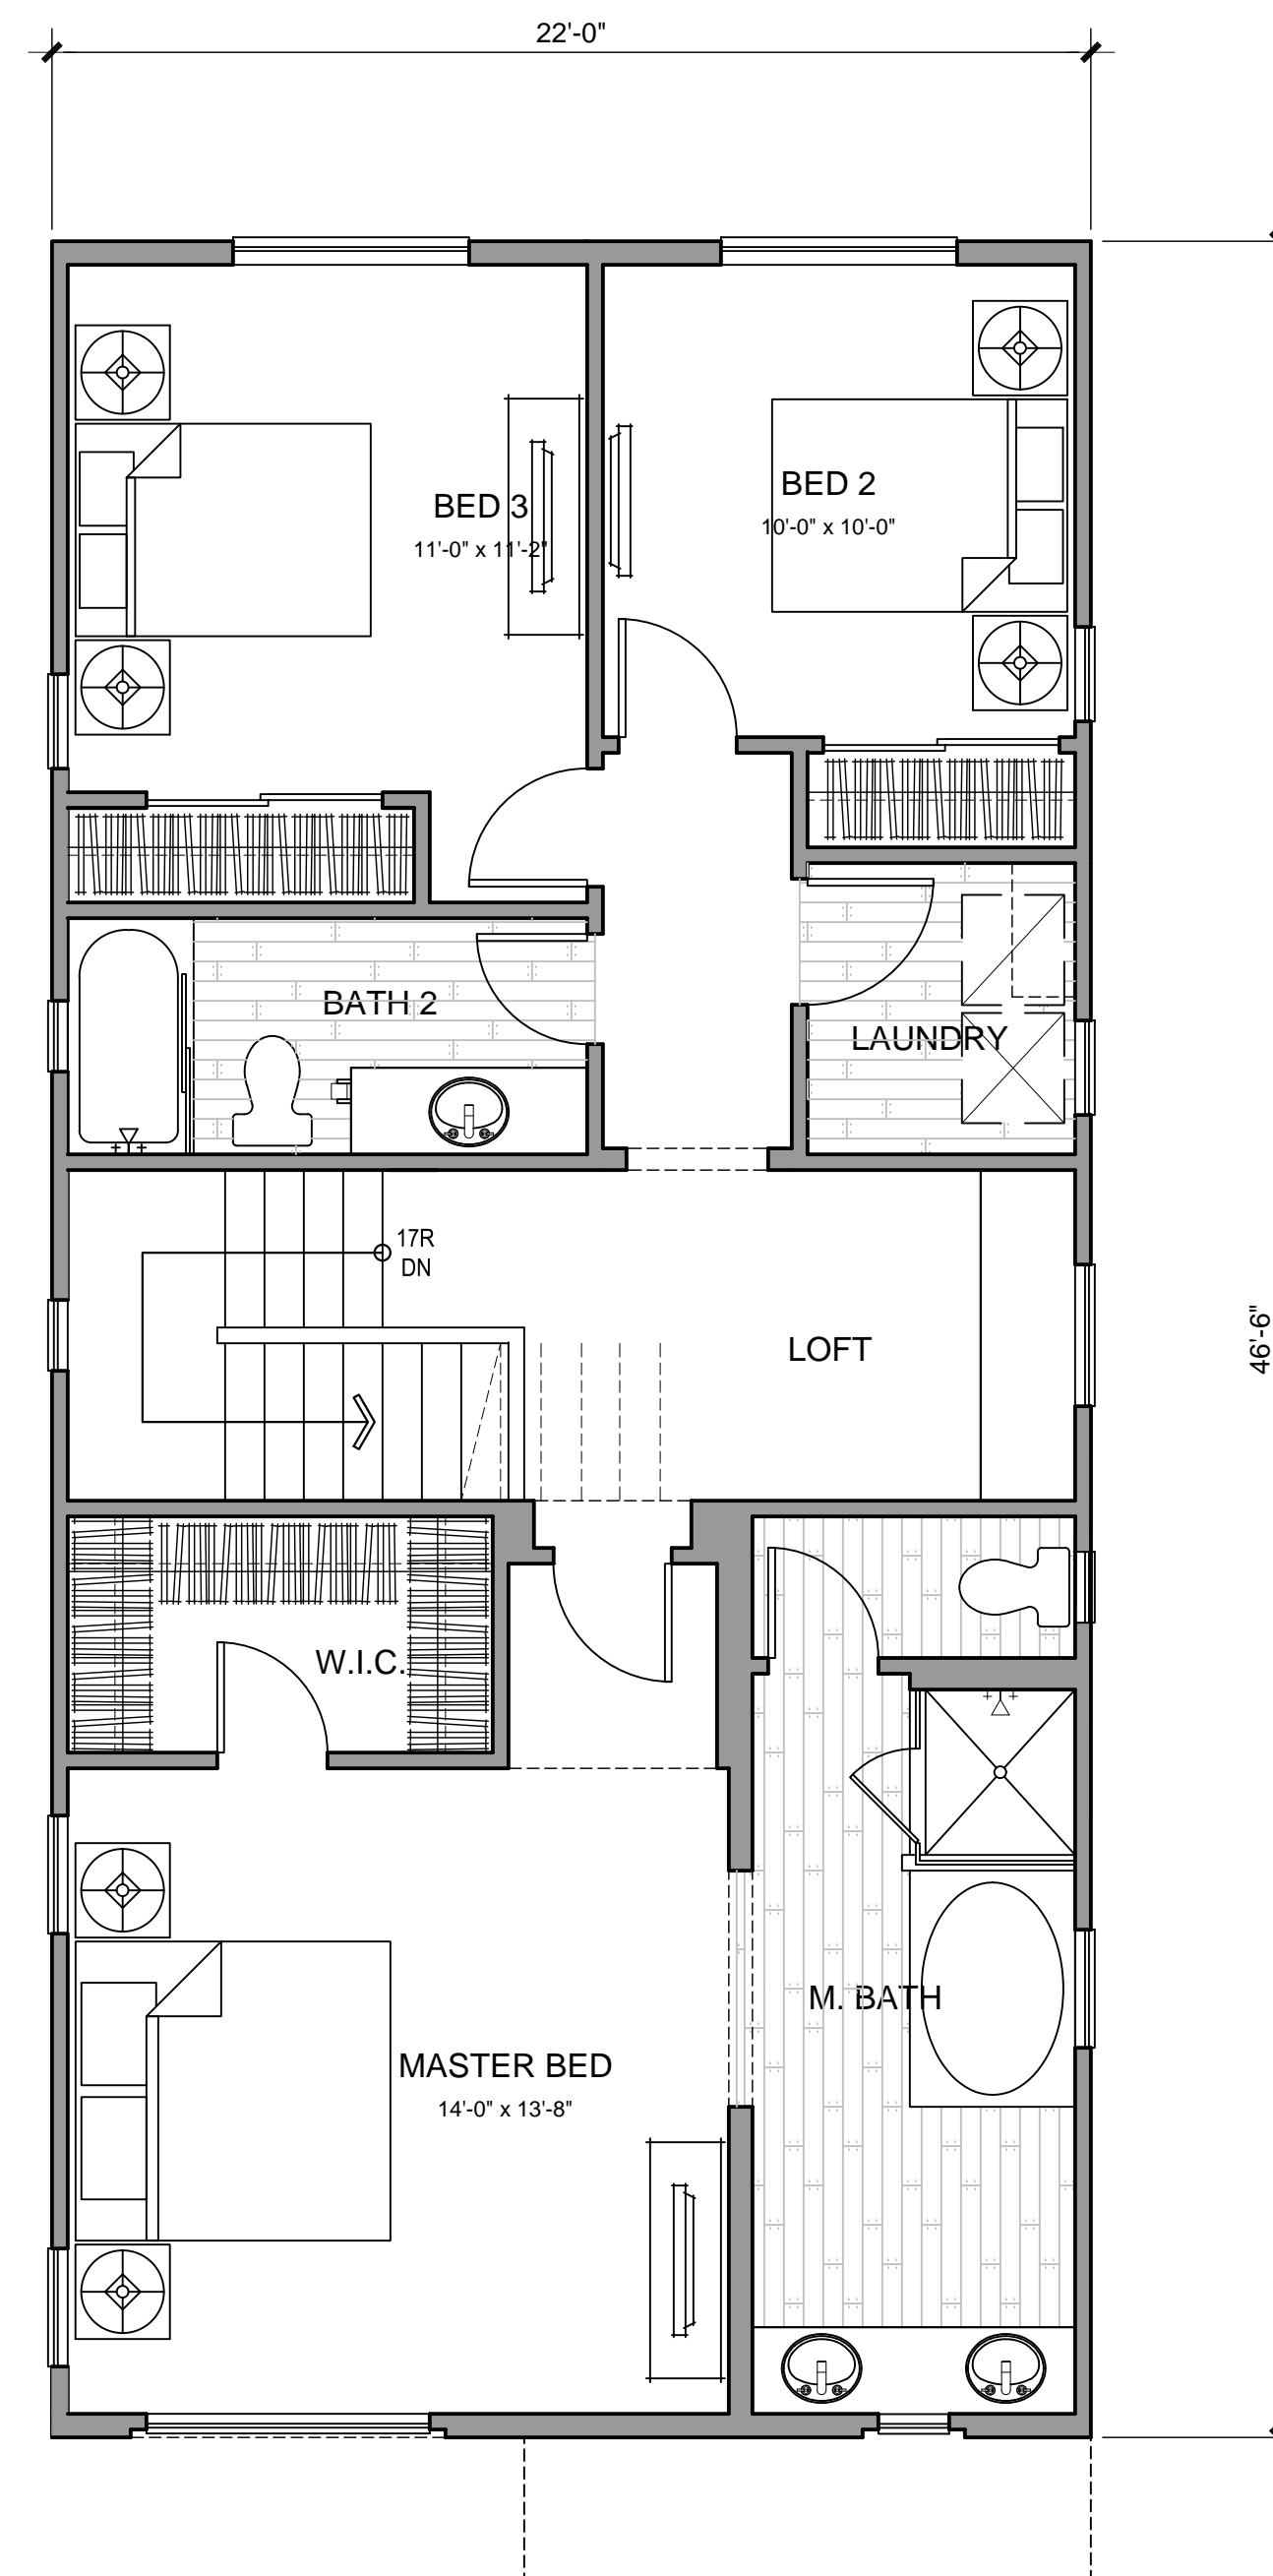

2ND FLOOR PLAN

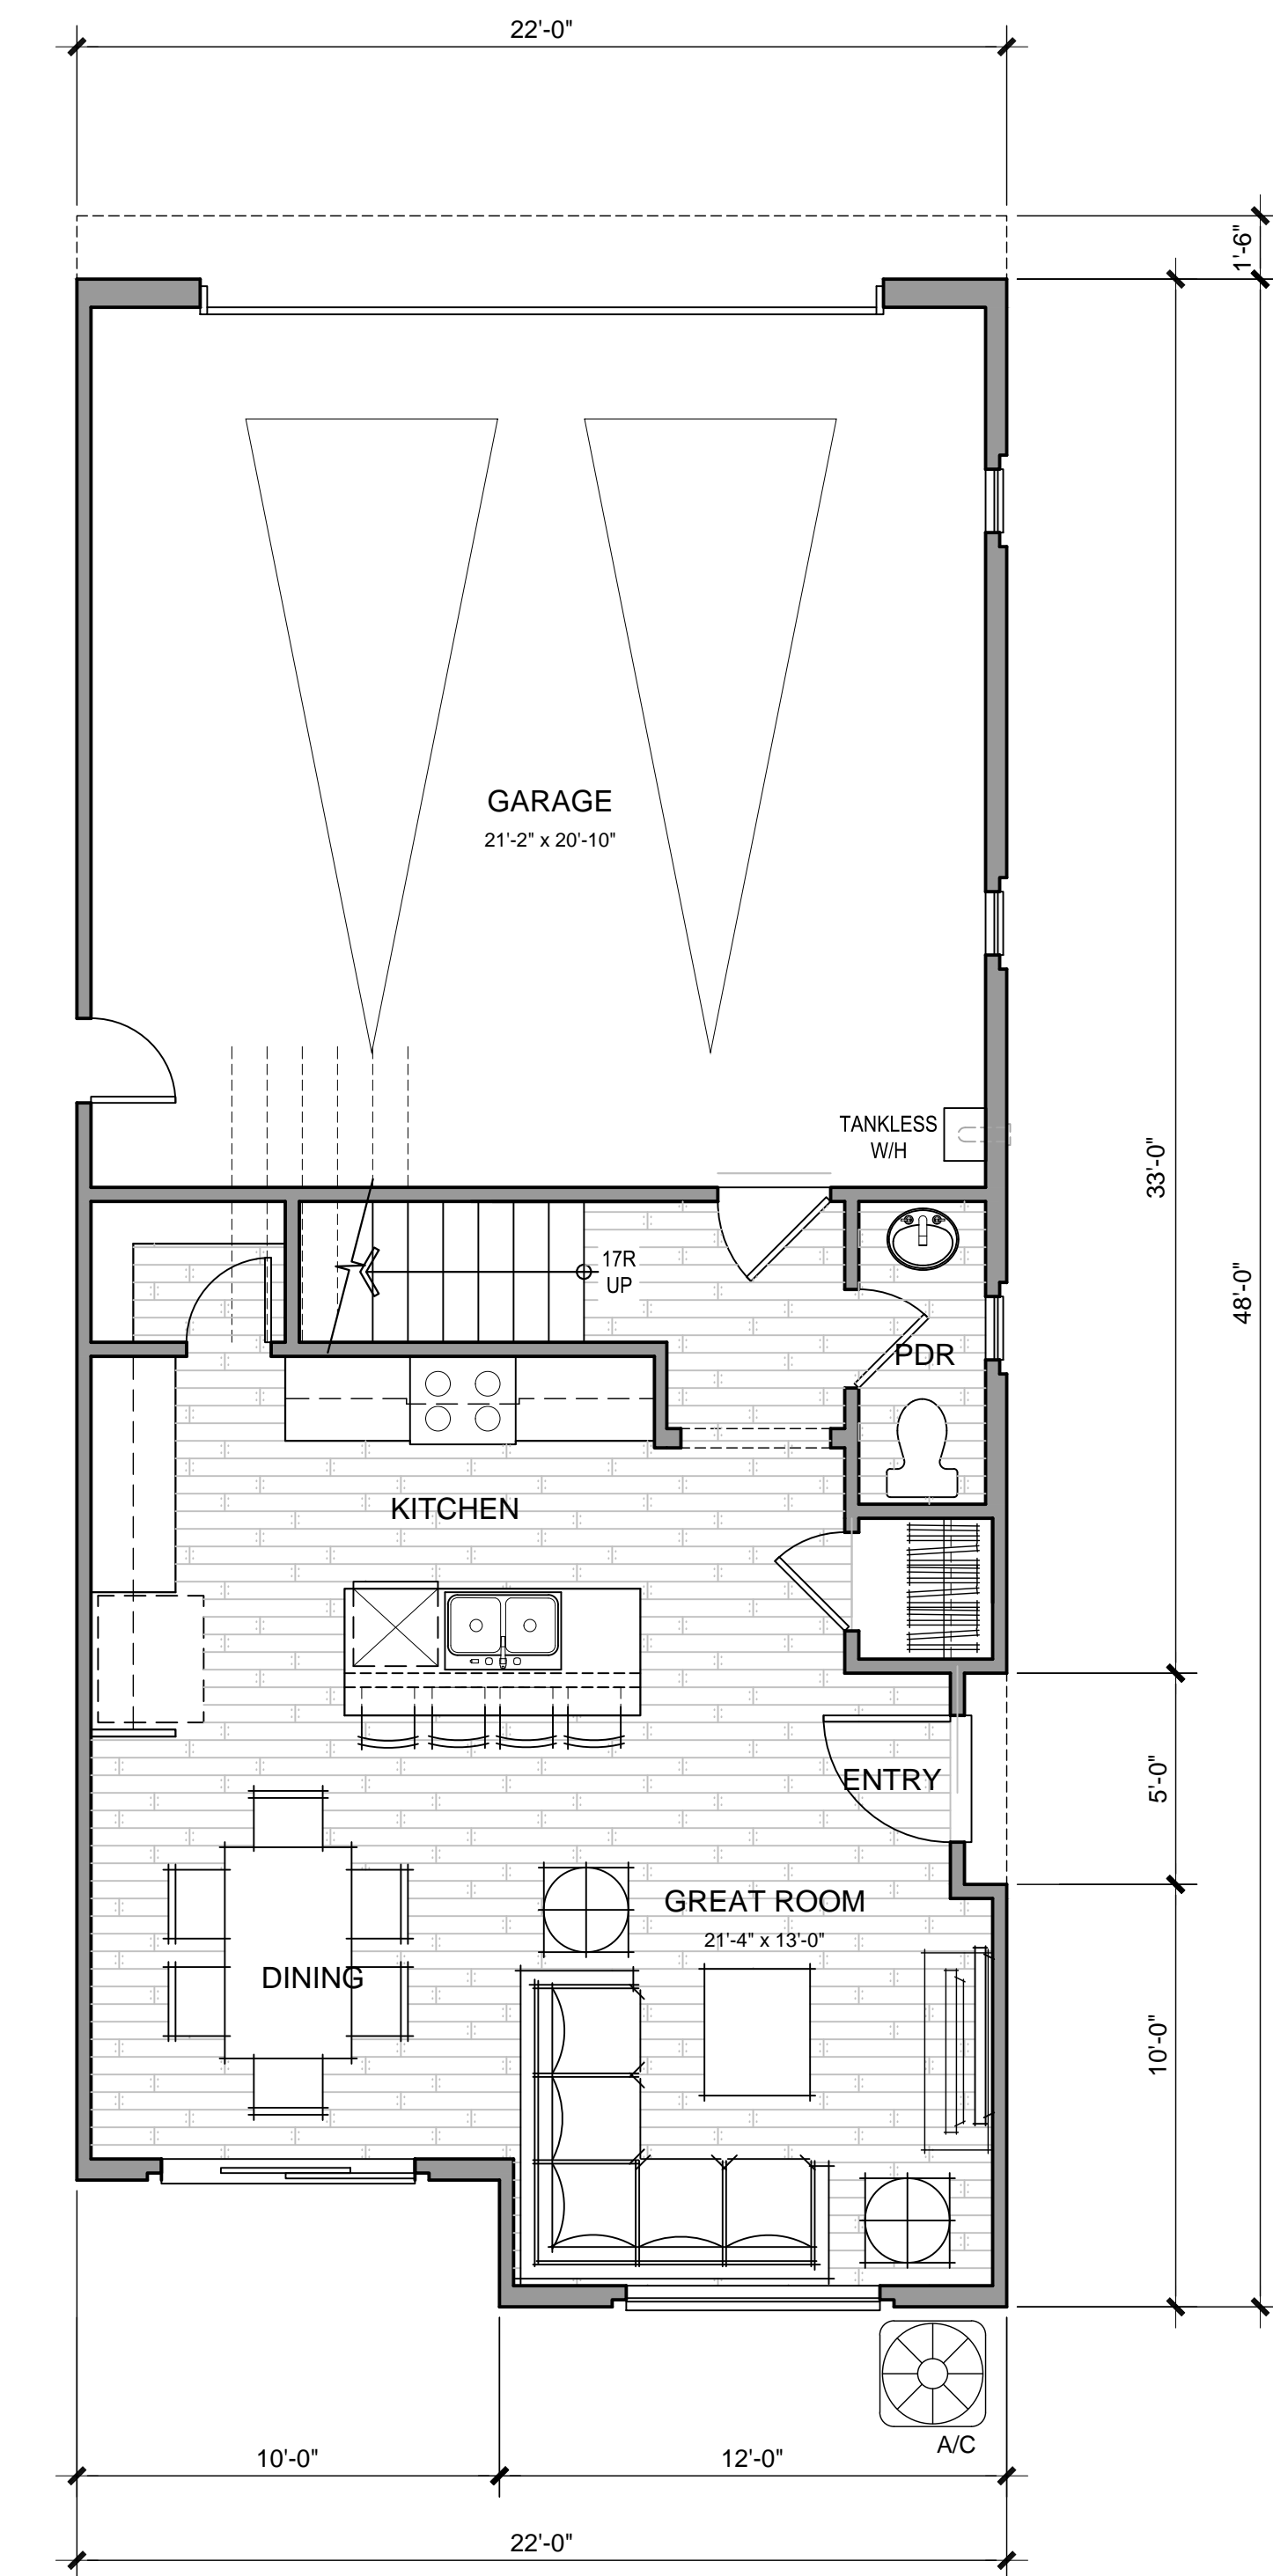

1ST FLOOR PLAN

P2 GROSS SF	
1ST FLOOR	577 SQ. FT.
2ND FLOOR	967 SQ. FT.
TOTAL	1544 SQ. FT.
LIVING	1544 SQ. FT.
GARAGE	473 SQ. FT.




Architecture + Planning  
888.456.5849  
ktgy.com

RBV Investment Group  
625 Fair Oaks Ave, Suite 115  
South Pasadena, CA 91030


**WILLOW AND BONNIE VIEW**  
RIALTO, CA # 2016-0918

Plot Date: December 6, 2018  
1ST PLANNING SUBMITTAL 09.21.2017  
2ND PLANNING SUBMITTAL 08.07.2017  
3RD PLANNING SUBMITTAL 11.21.2018

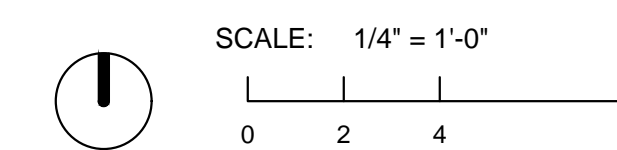


PLAN 2 - FLOOR PLANS

A2.3

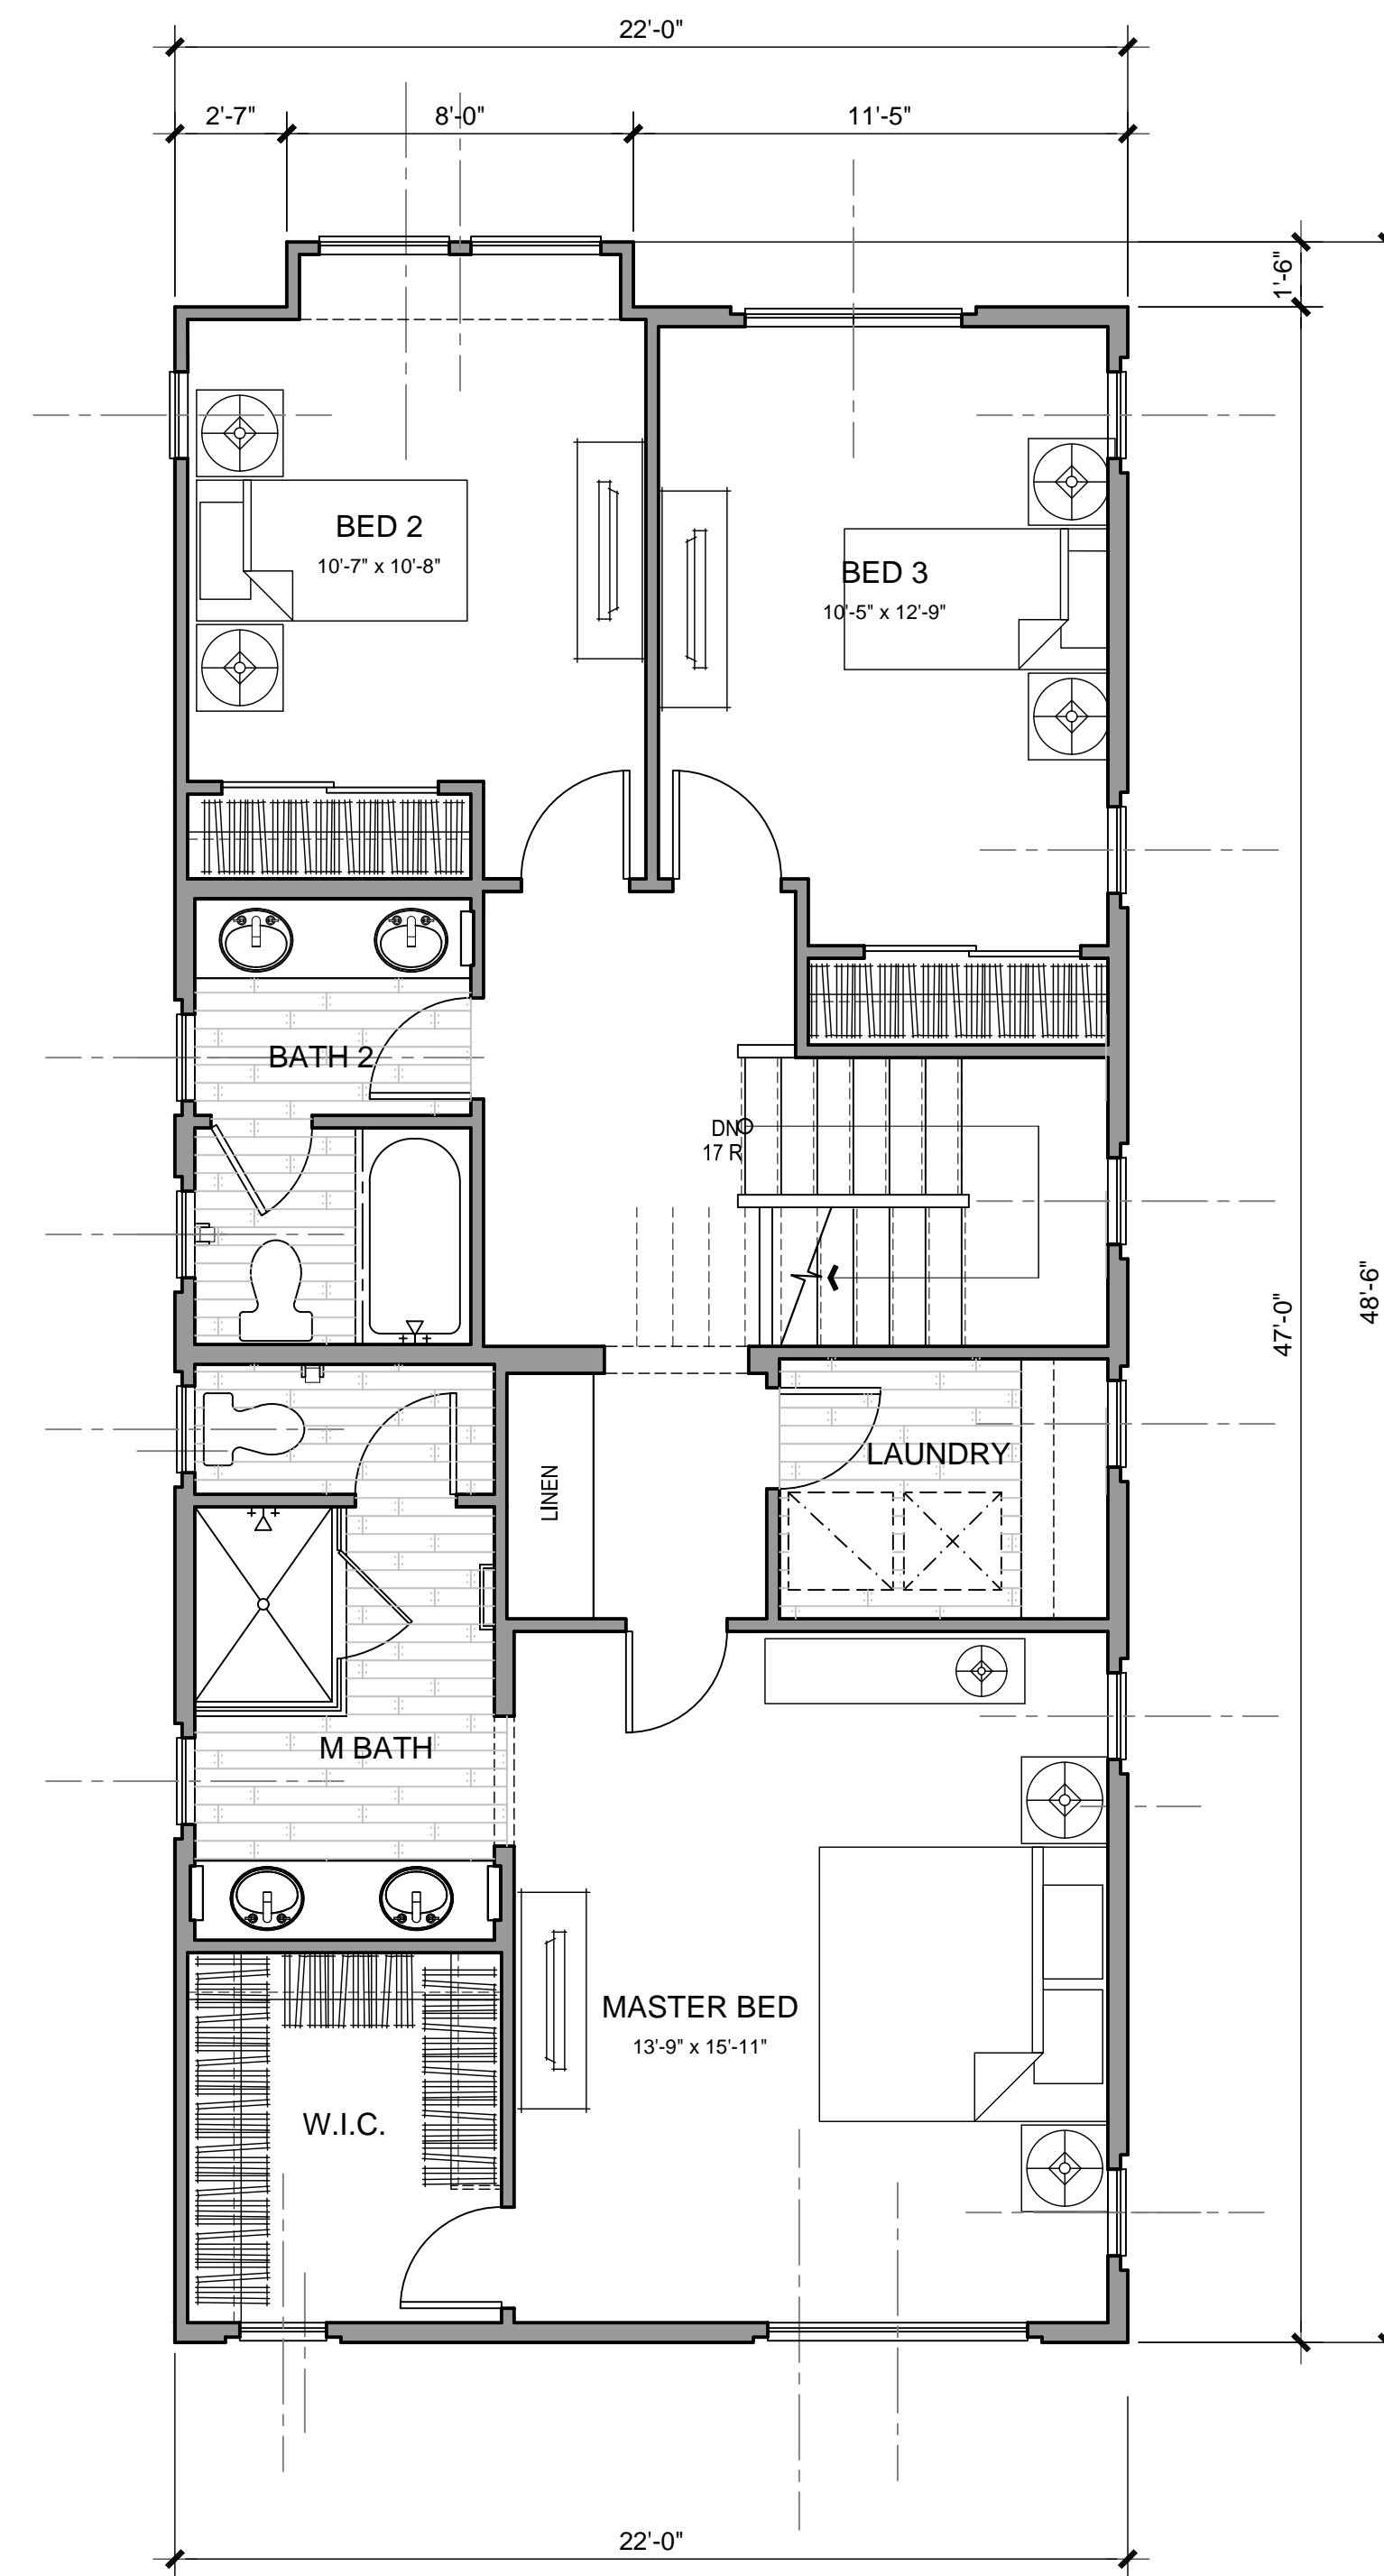

2ND FLOOR PLAN P3B

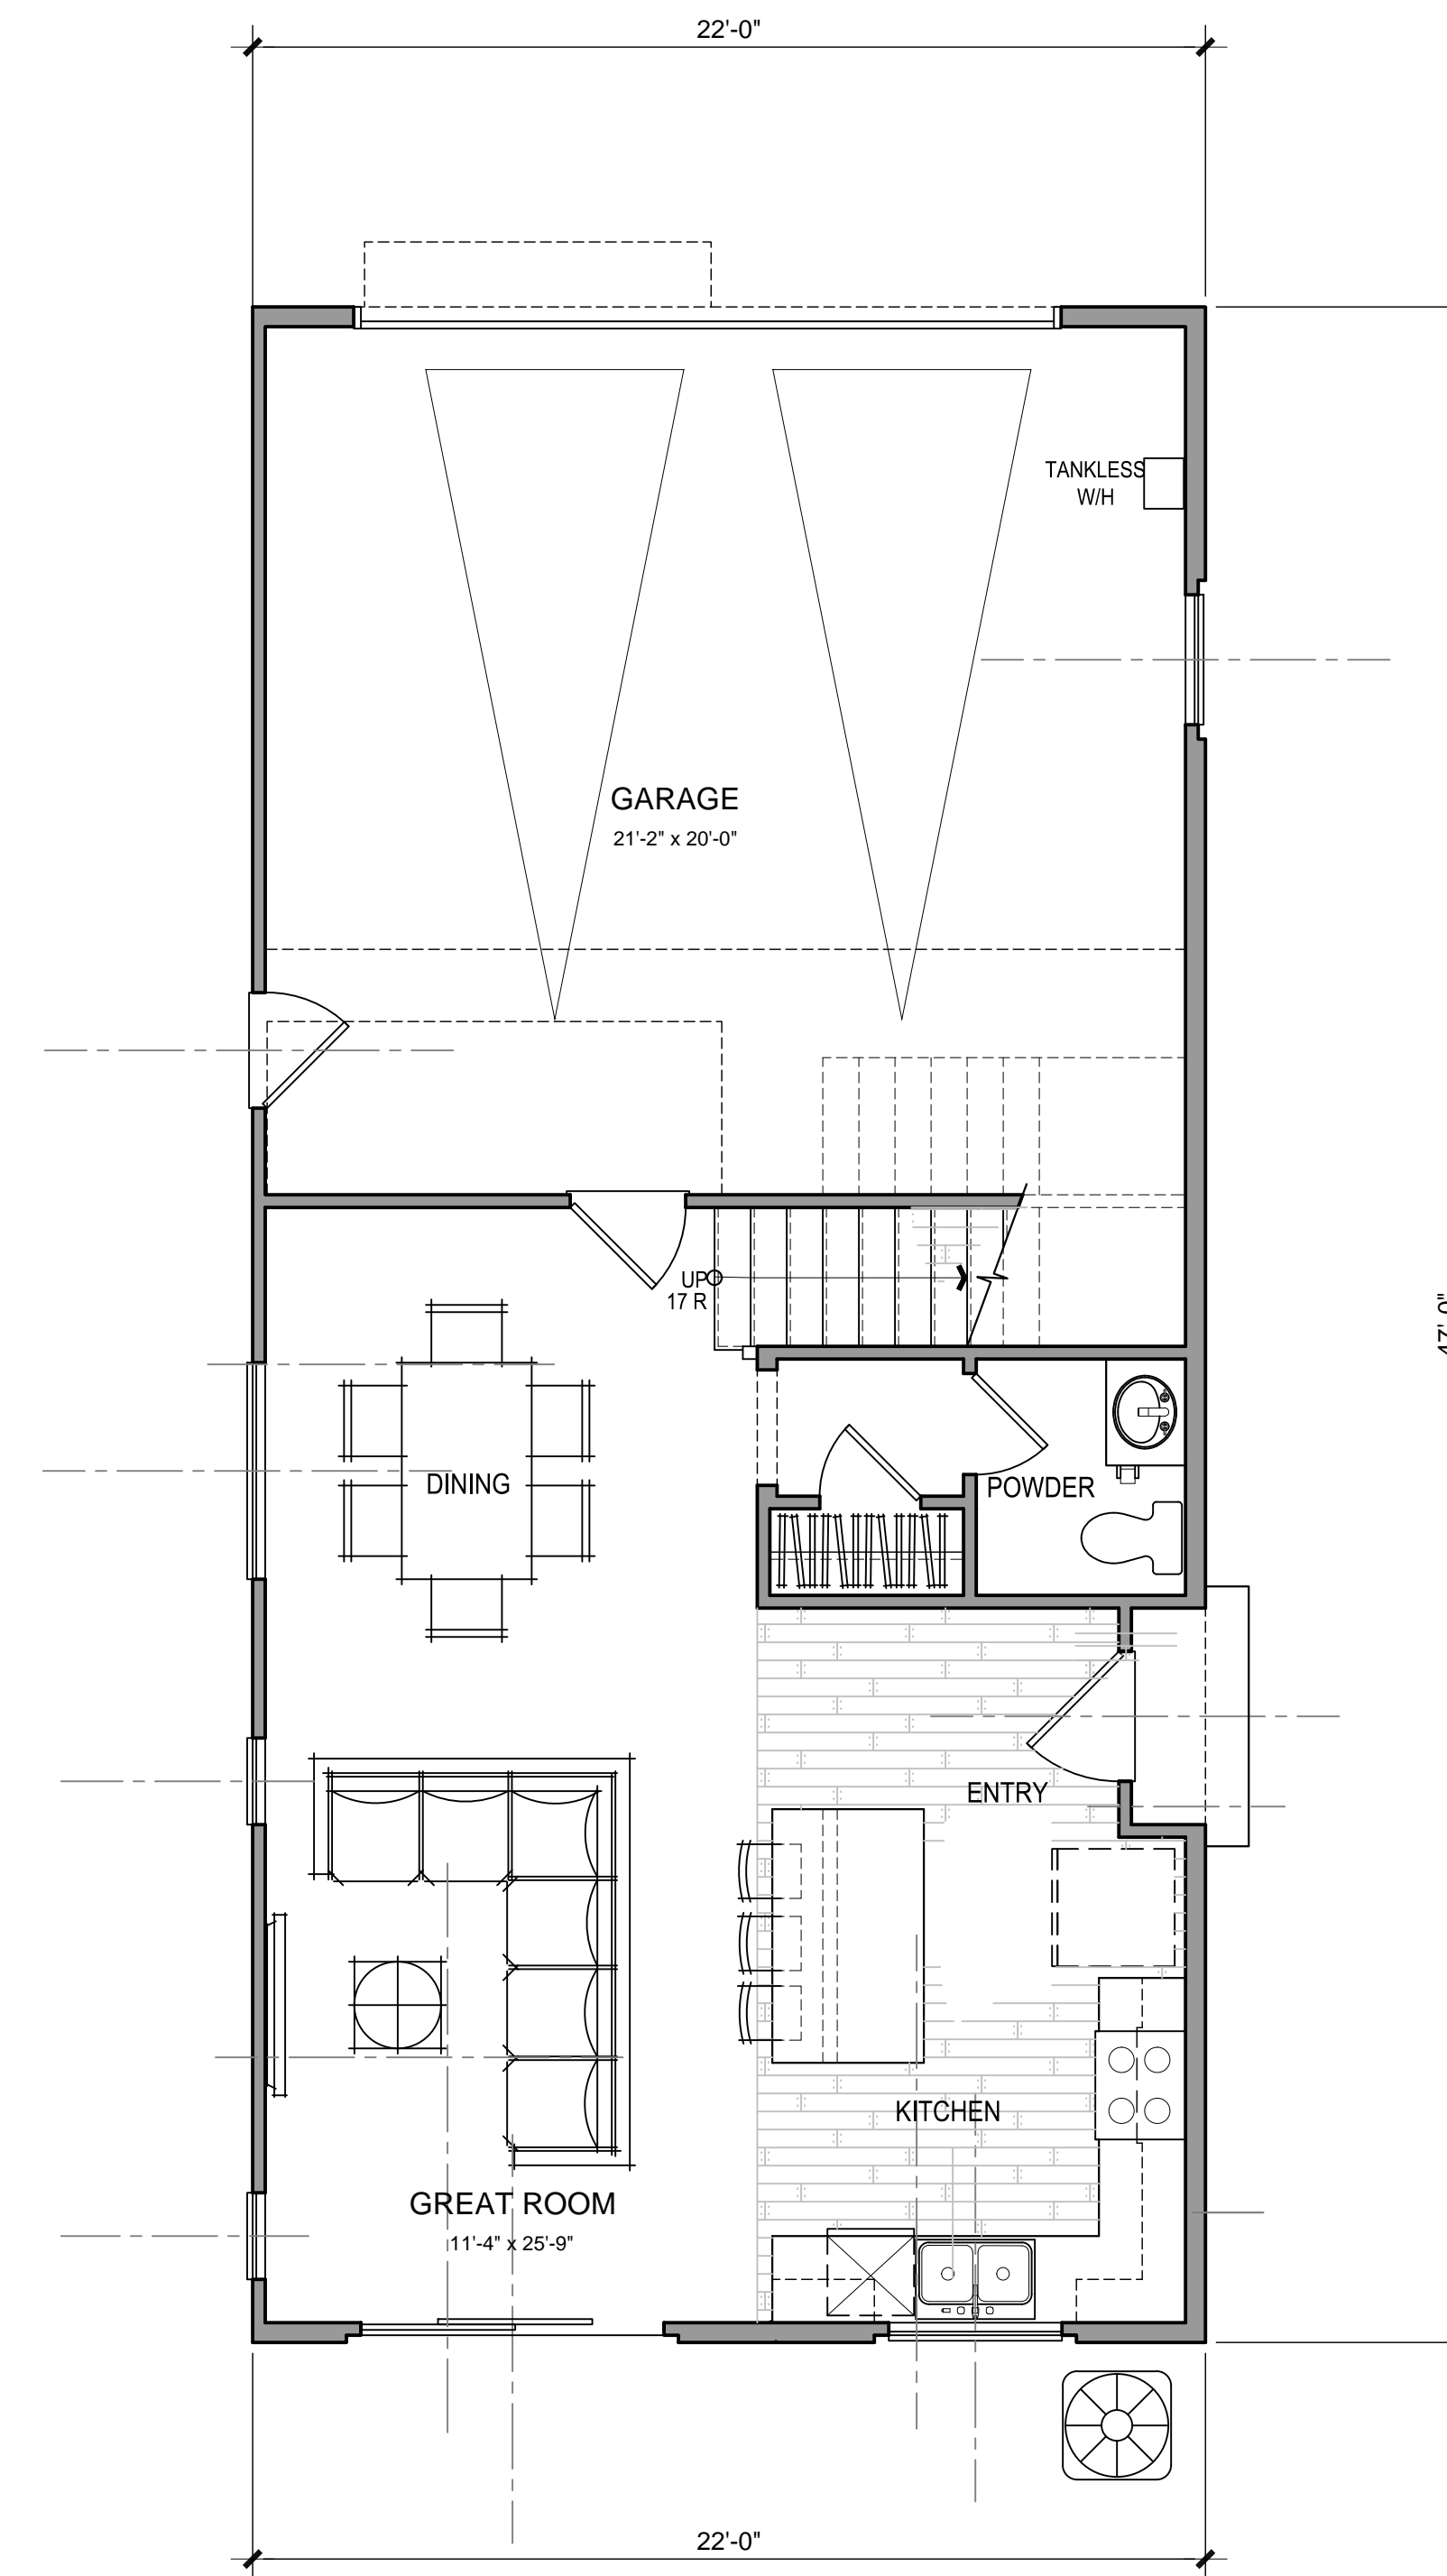

1ST FLOOR PLAN 3B

P3 GROSS SF	
1ST FLOOR	556 SQ. FT.
2ND FLOOR	991 SQ. FT.
TOTAL	1547 SQ. FT.
LIVING	1547 SQ. FT.
GARAGE	469 SQ. FT.




Architecture + Planning  
888.456.5849  
ktgy.com

RBV Investment Group  
625 Fair Oaks Ave, Suite 115  
South Pasadena, CA 91030


**WILLOW AND BONNIE VIEW**  
RIALTO, CA # 2016-0918

Plot Date: December 6, 2018  
1ST PLANNING SUBMITTAL 09.21.2017  
2ND PLANNING SUBMITTAL 08.07.2017  
3RD PLANNING SUBMITTAL 11.21.2018

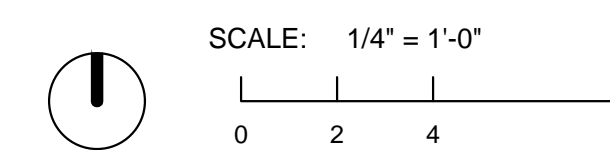


PLAN 3 - FLOOR PLANS  
SPANISH SANTA BARBARA


A2.5

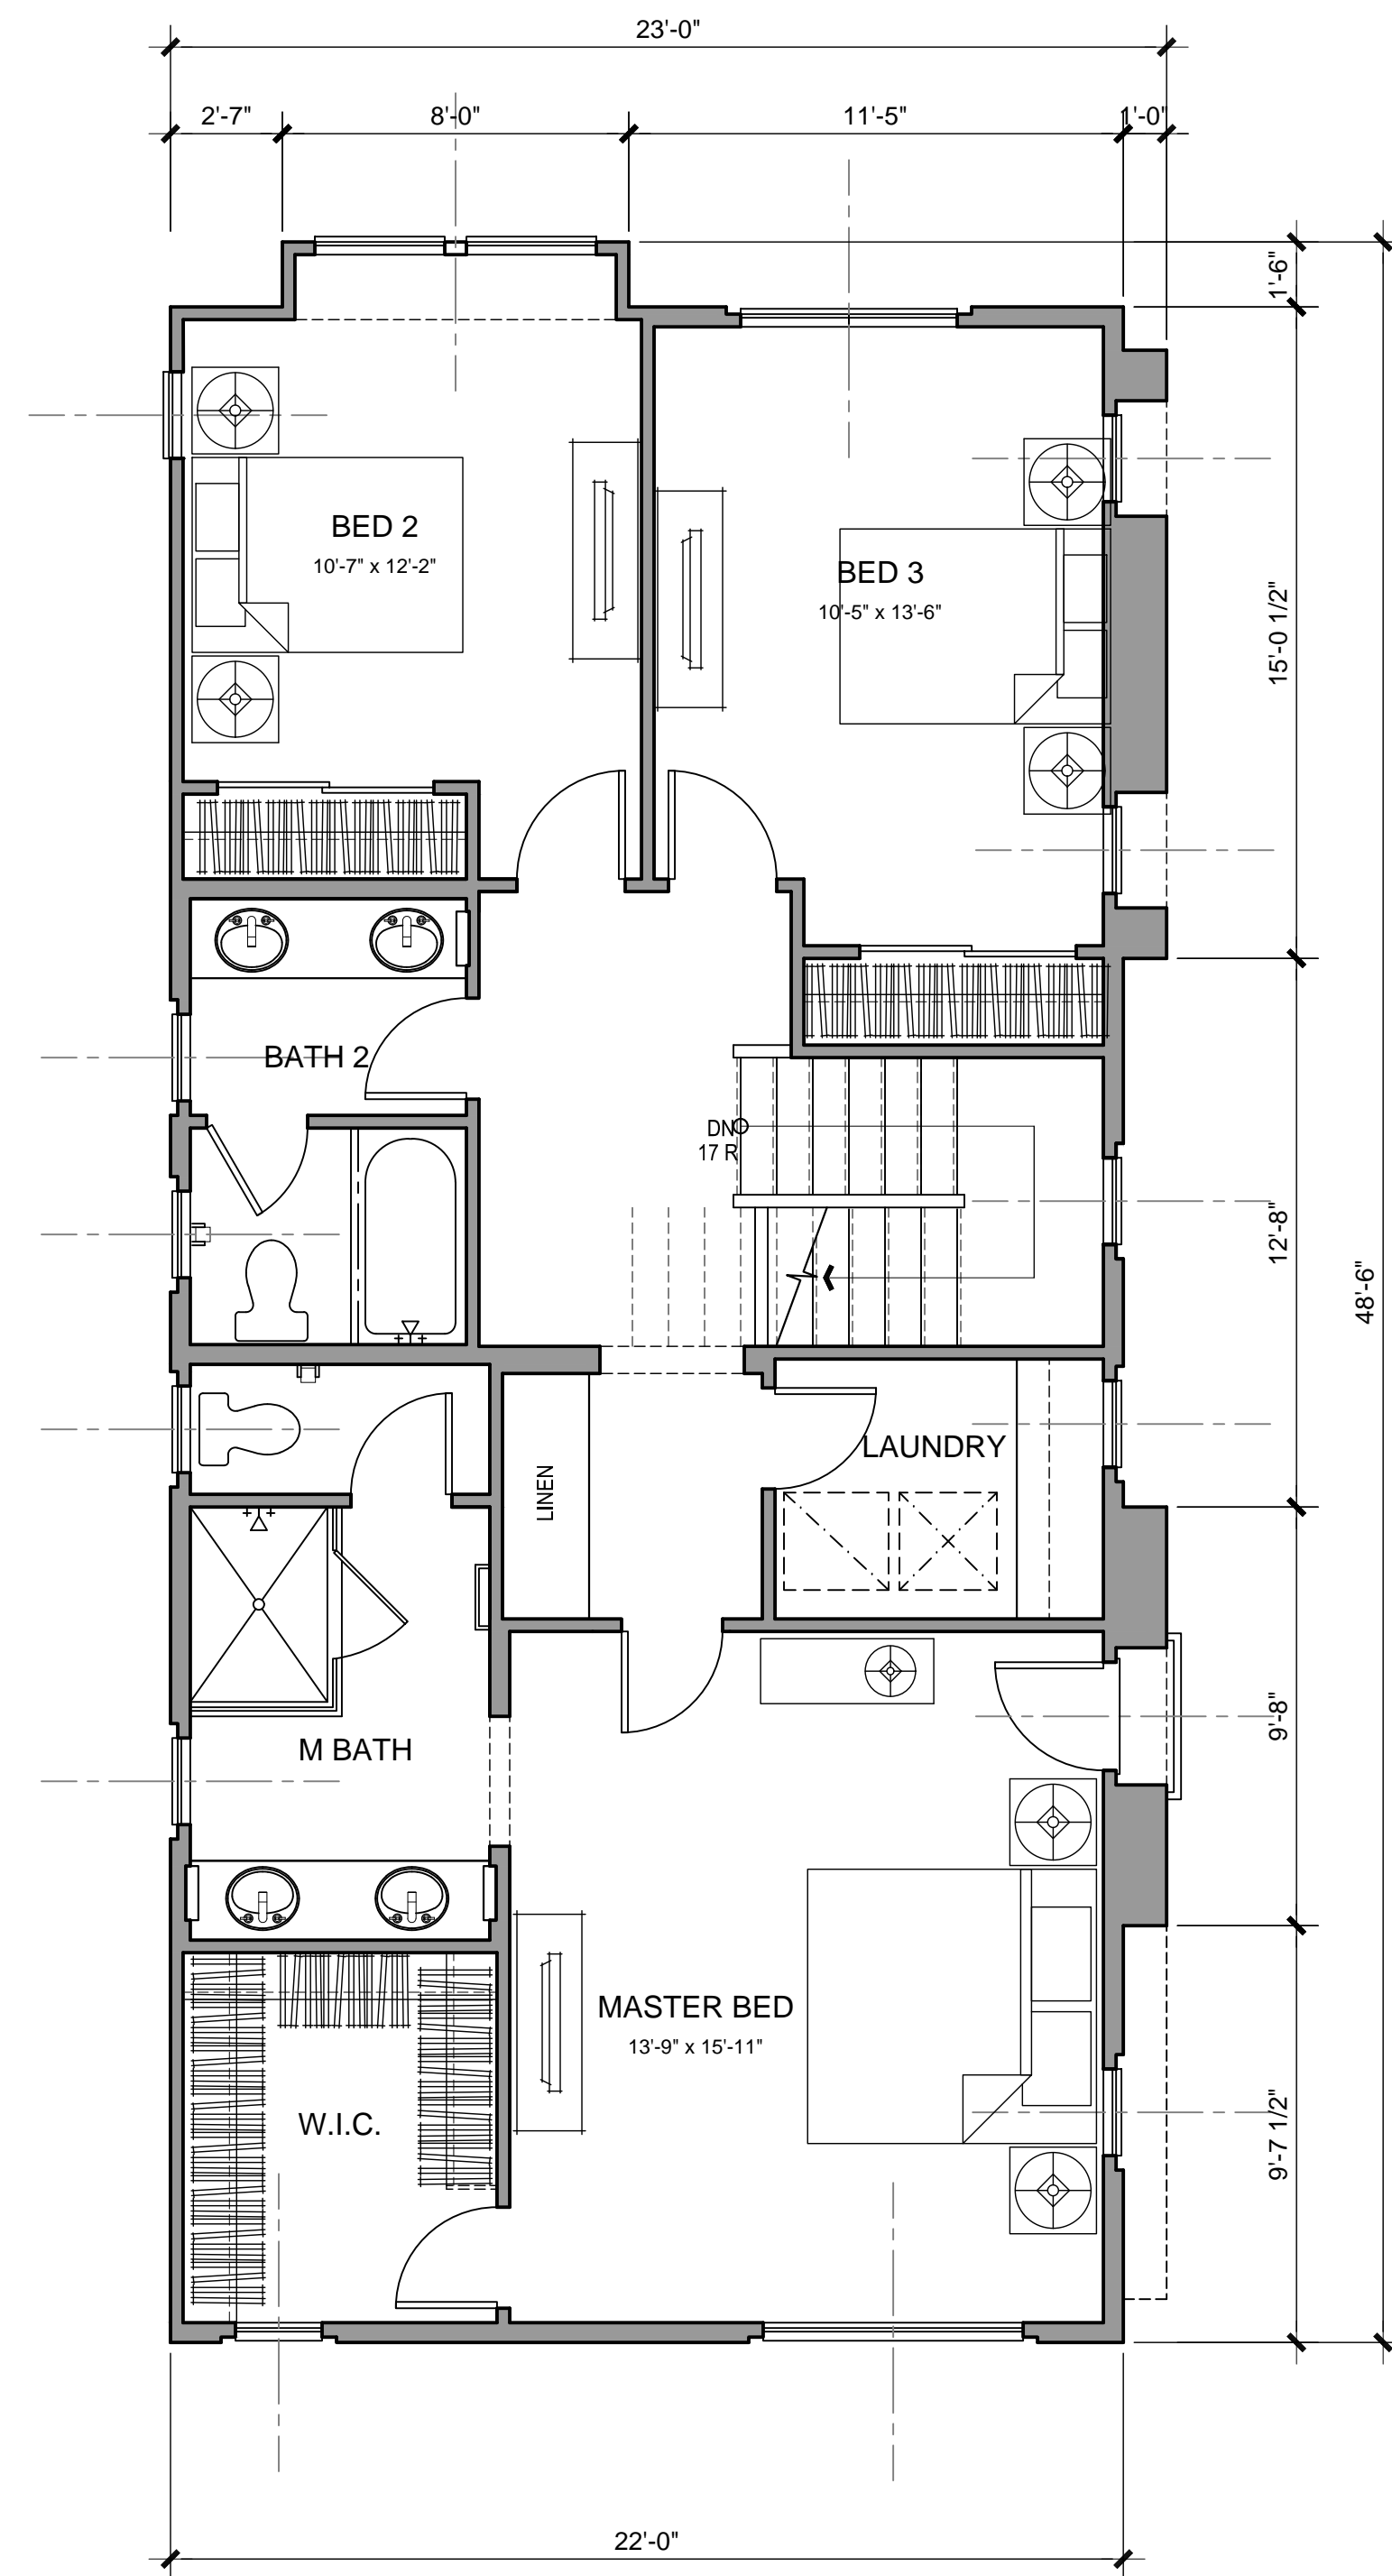


2D FLOOR PLAN 3BX

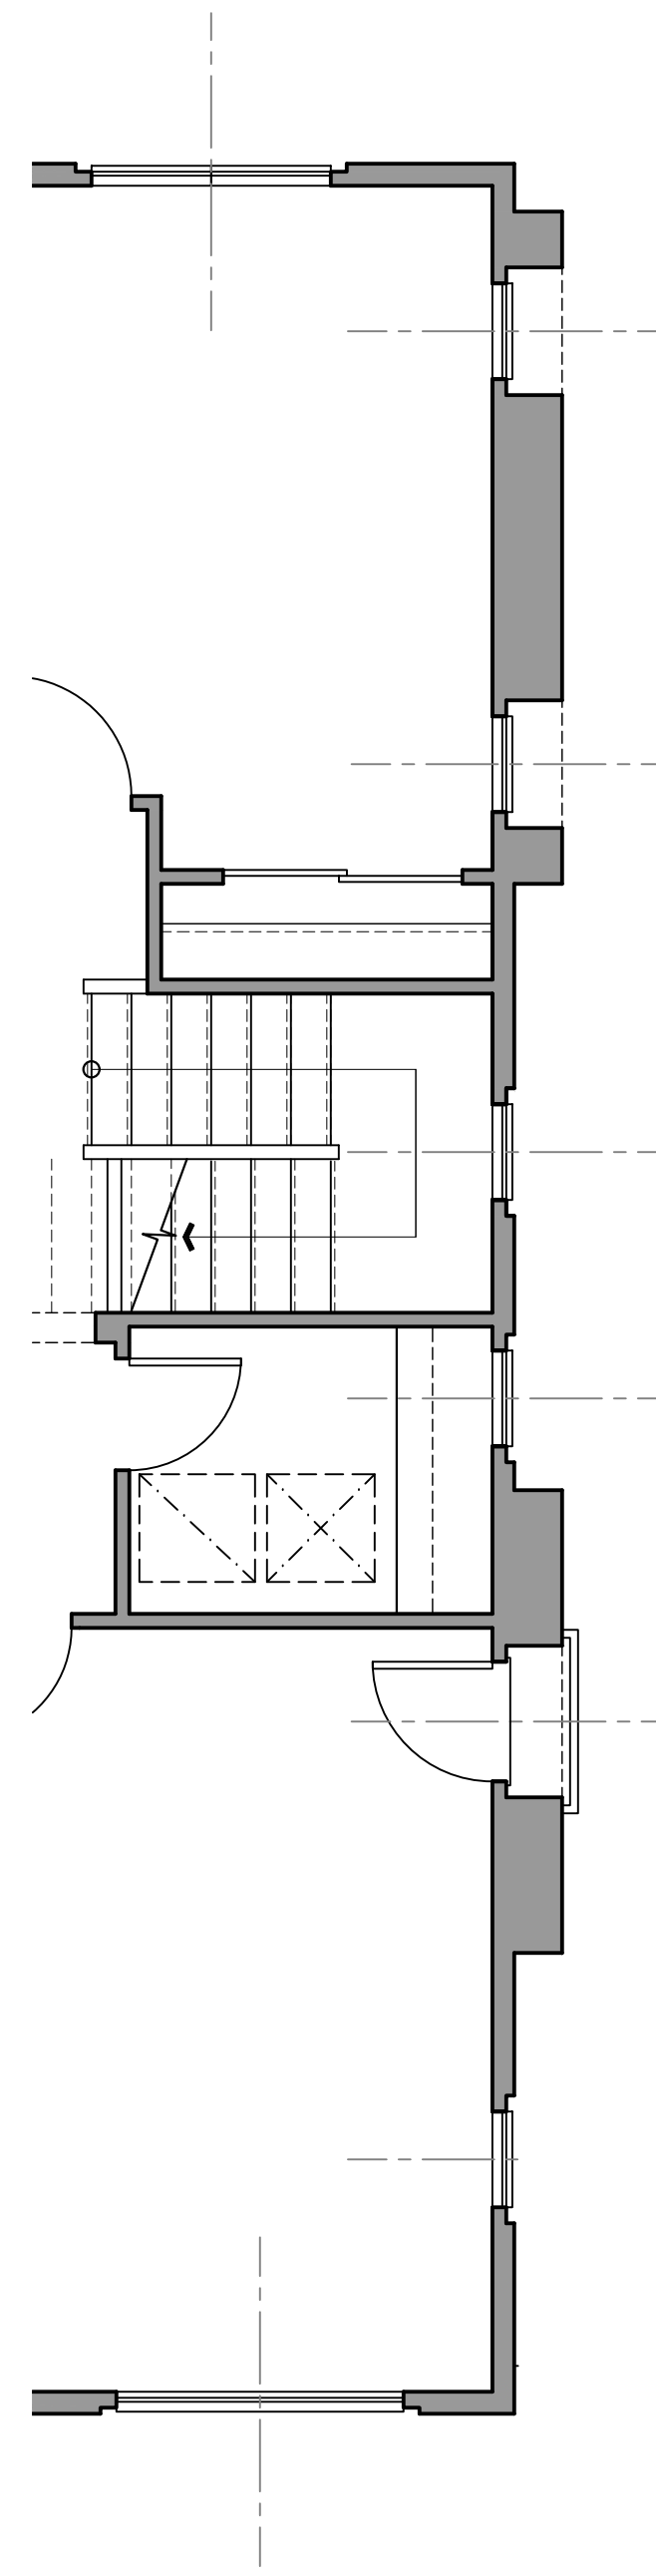

2D FLOOR PLAN 3AX

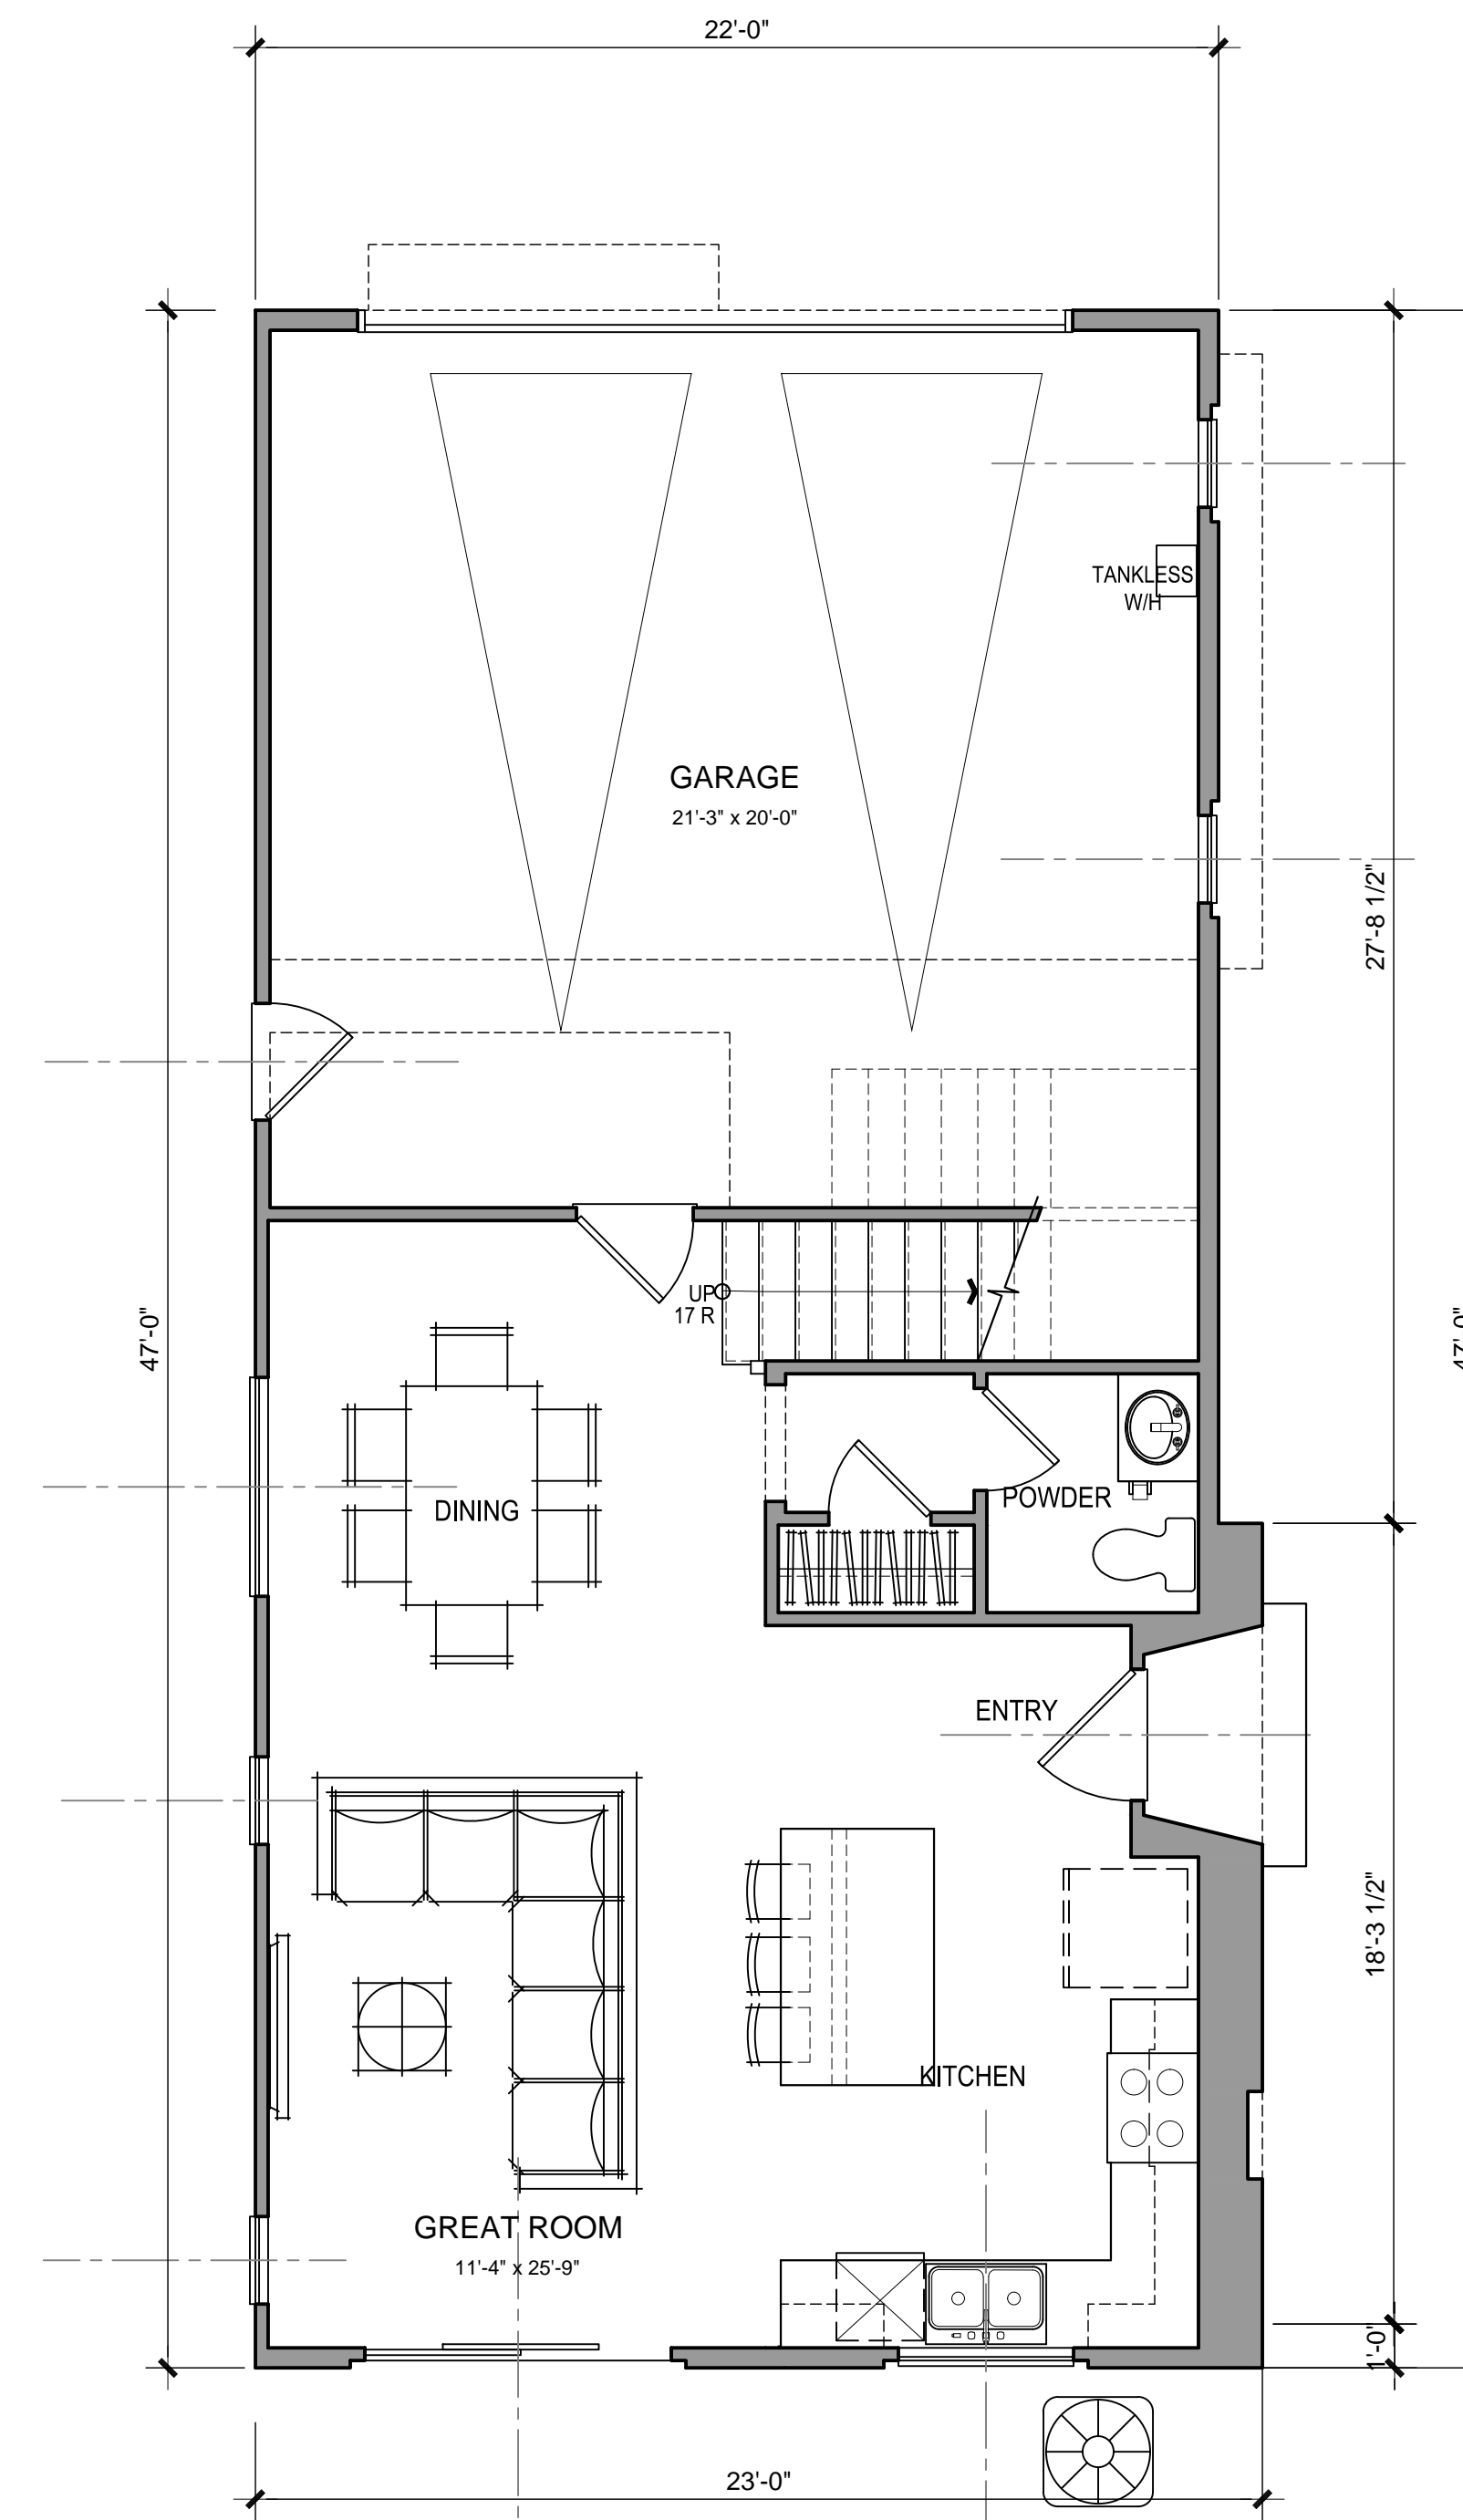

1ST FLOOR PLAN 3BX

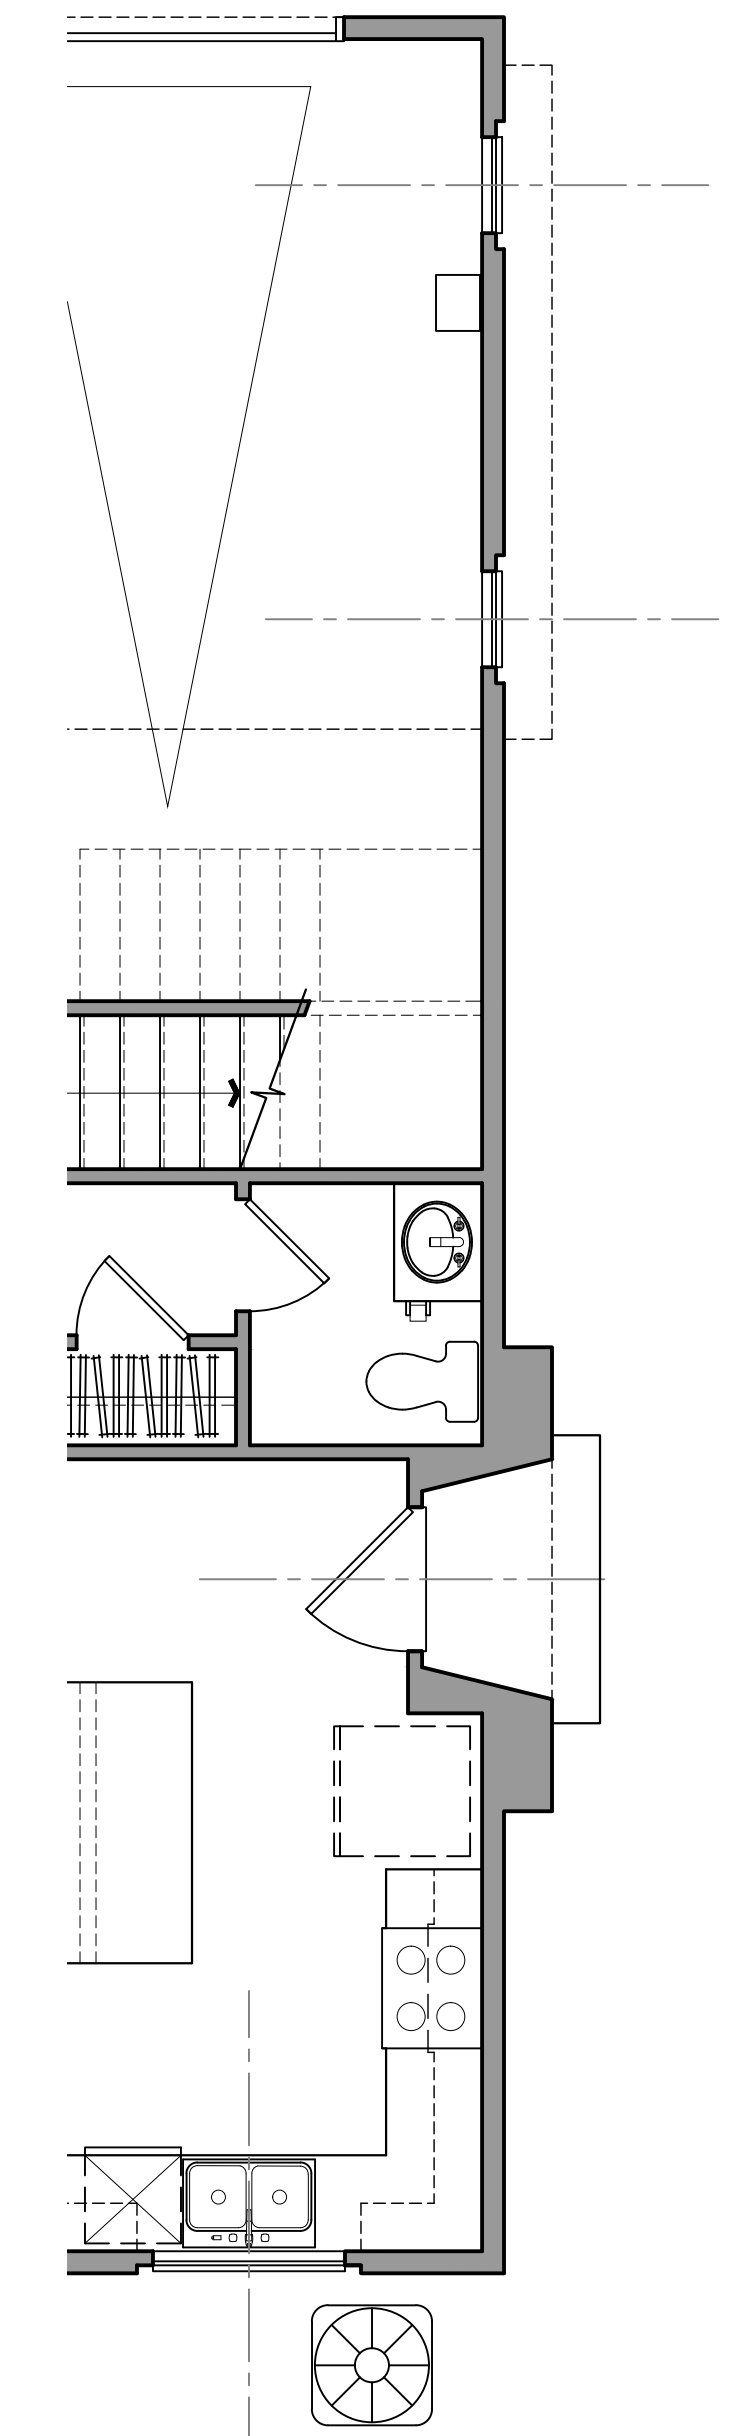

1ST FLOOR PLAN 3AX

P3X GROSS SF	
1ST FLOOR	555 SQ. FT.
2ND FLOOR	991 SQ. FT.
TOTAL	1546 SQ. FT.
LIVING	1546 SQ. FT.
GARAGE	469 SQ. FT.




Architecture + Planning  
888.456.5849  
ktgy.com

RBV Investment Group  
625 Fair Oaks Ave, Suite 115  
South Pasadena, CA 91030


**WILLOW AND BONNIE VIEW**  
RIALTO, CA # 2016-0918

Plot Date: December 6, 2018  
1ST PLANNING SUBMITTAL 09.21.2017  
2ND PLANNING SUBMITTAL 08.07.2017  
3RD PLANNING SUBMITTAL 11.21.2018

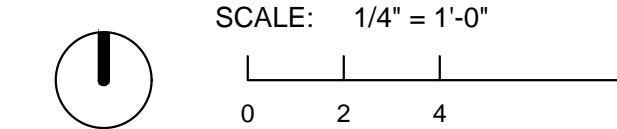


PLAN 3X - FLOOR PLANS  
SPANISH SANTA BARBARA

A2.7

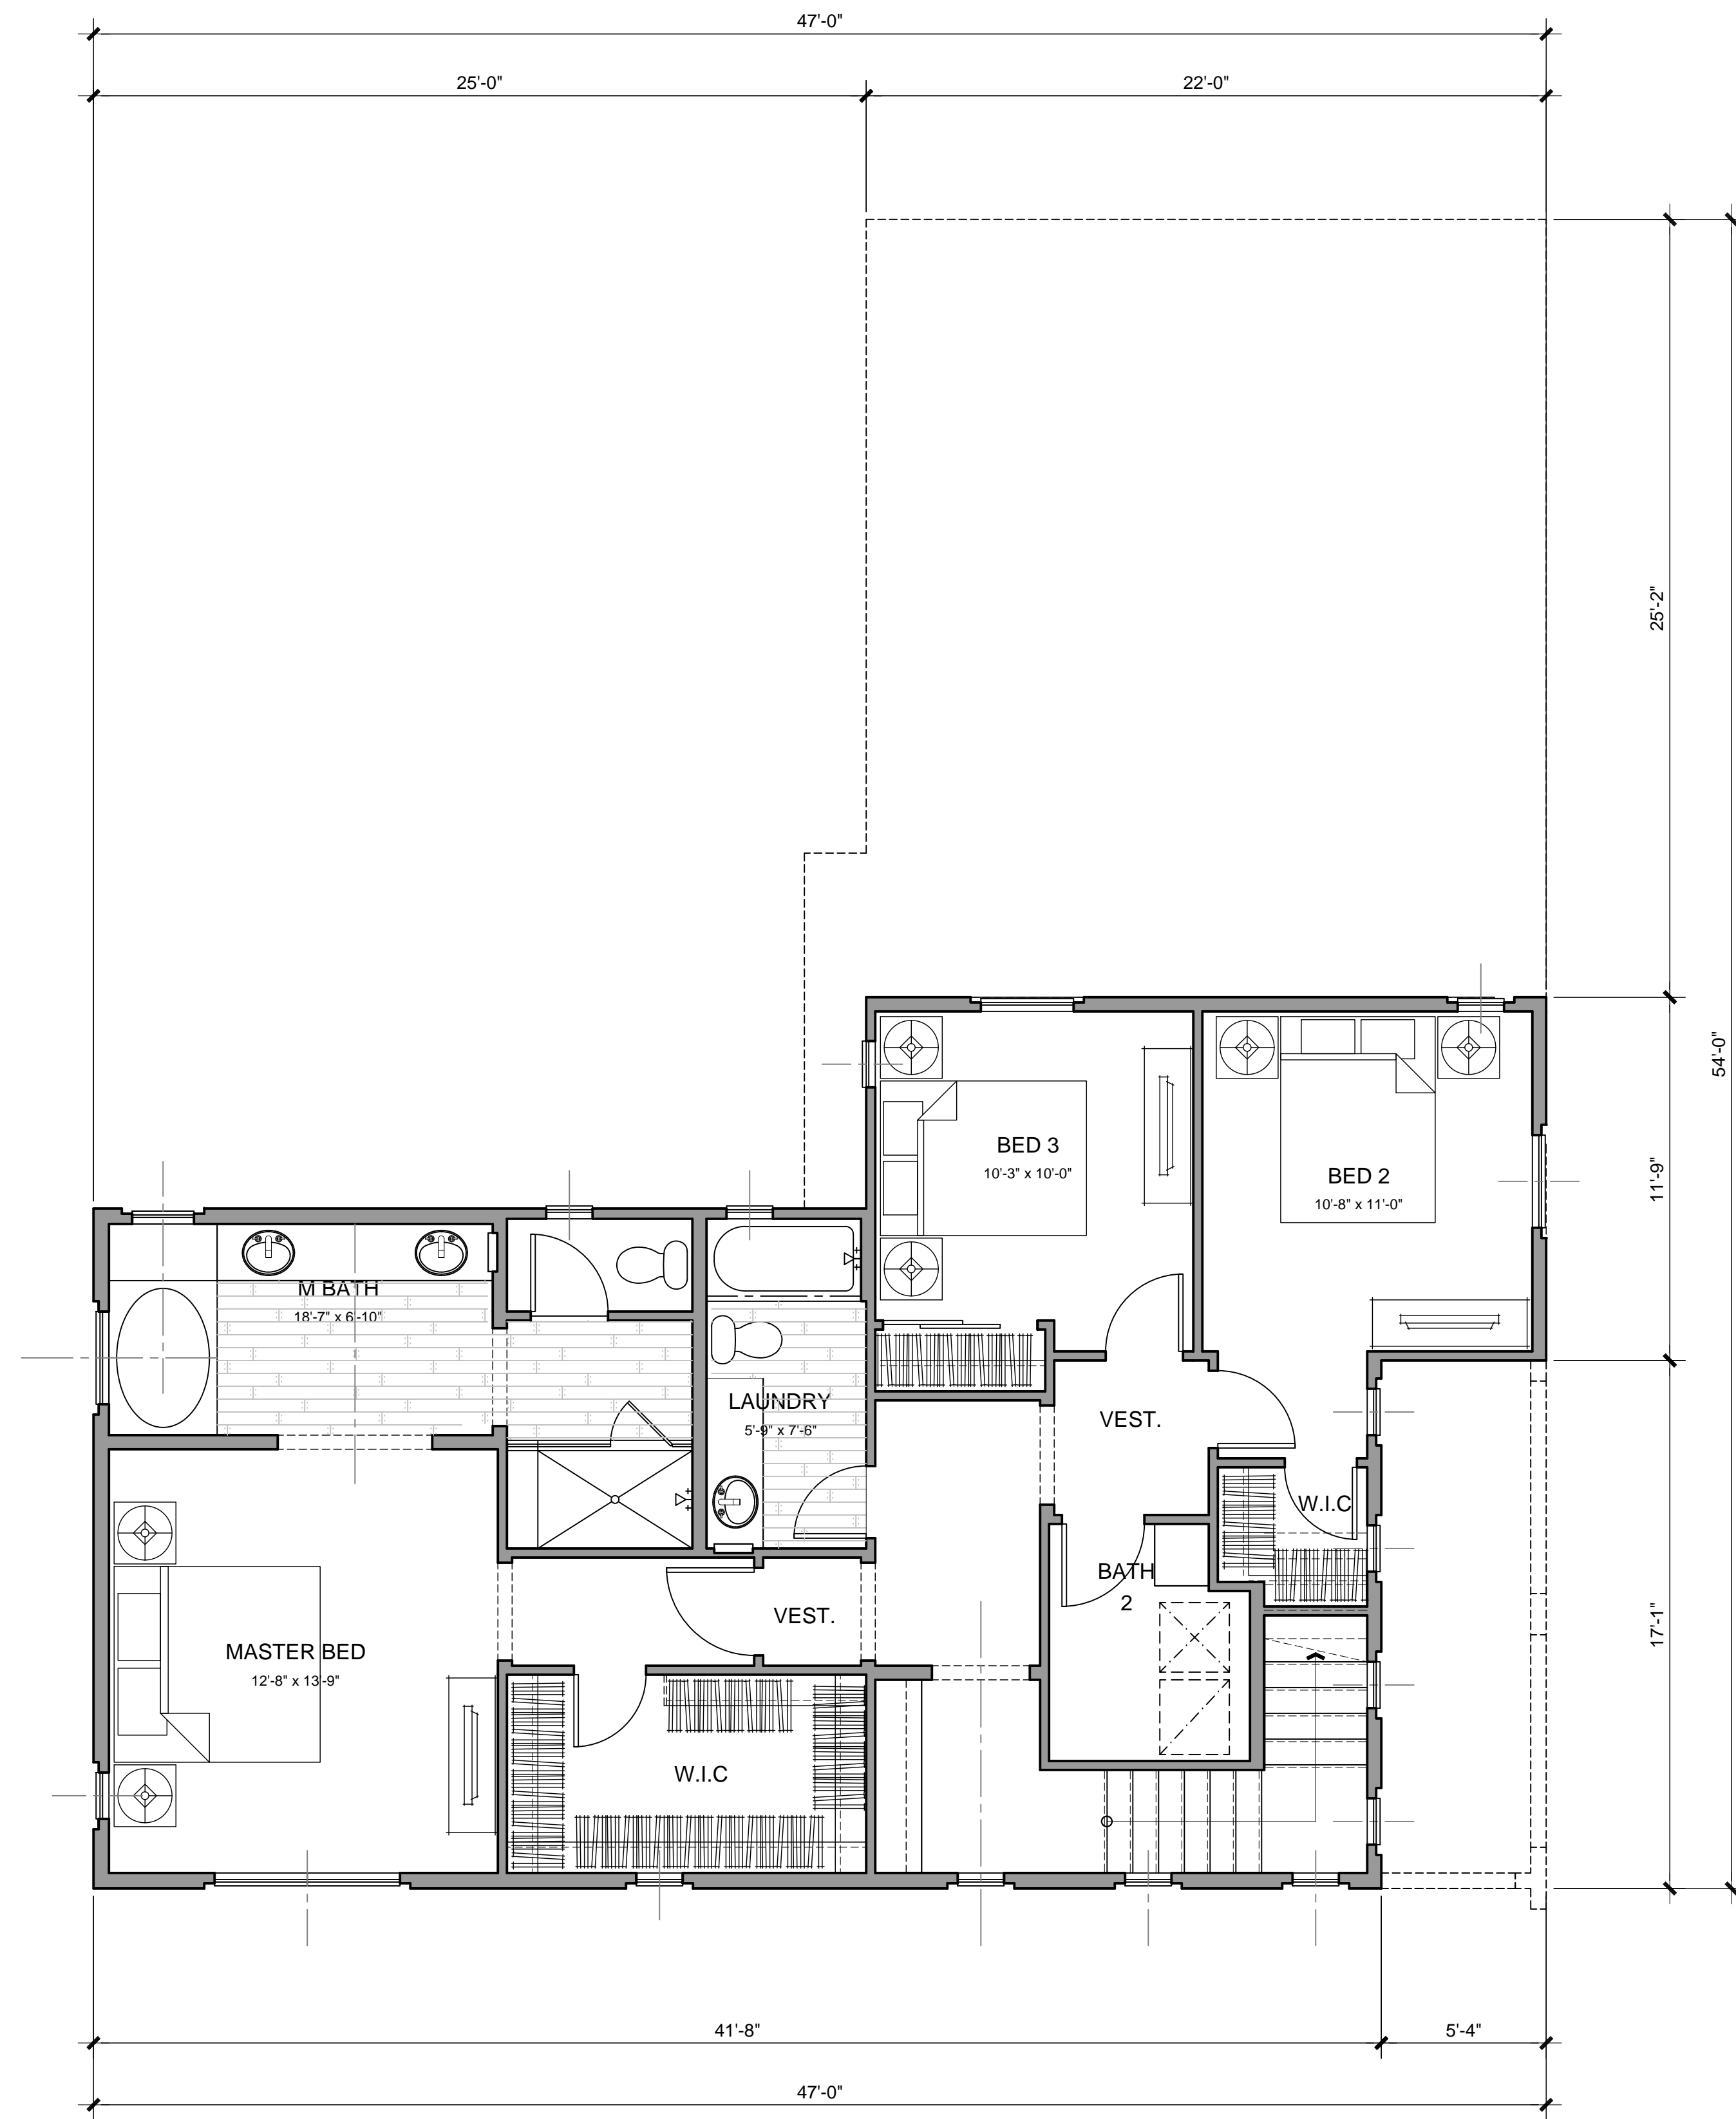

2ND FLOOR PLAN

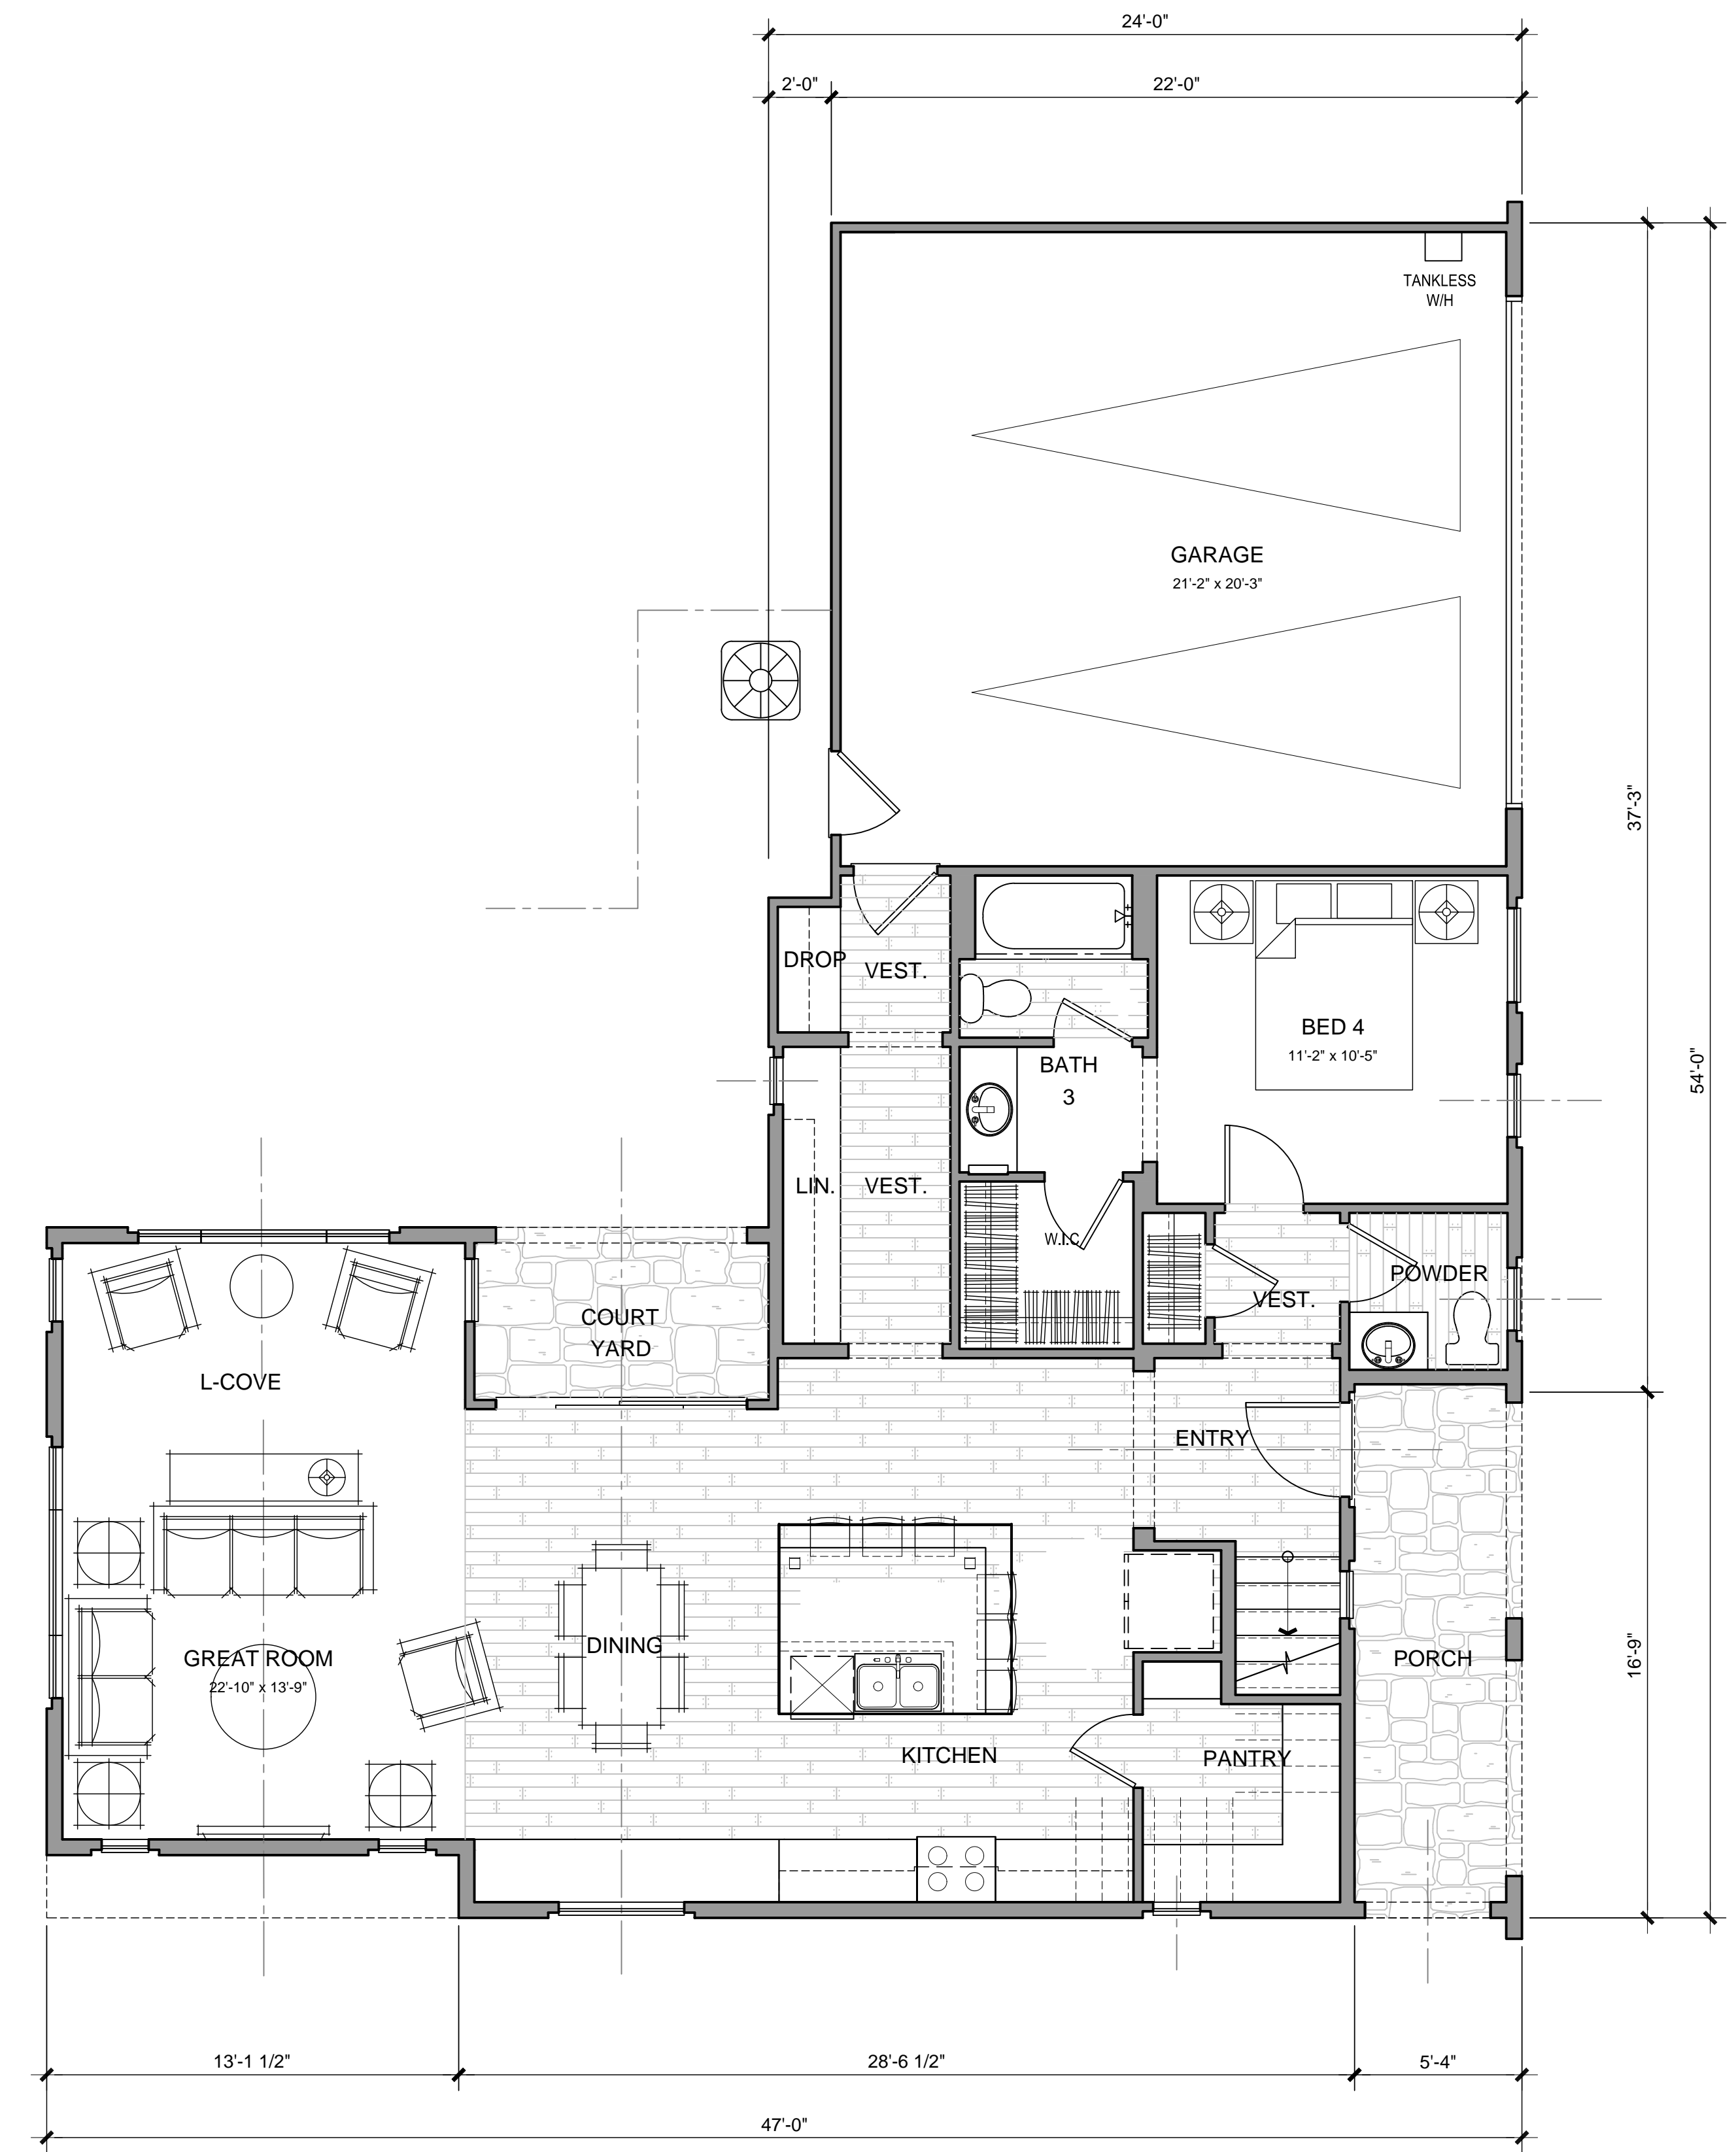

1ST FLOOR PLAN

P4 GROSS SF	
1ST FLOOR	1142 SQ. FT.
2ND FLOOR	1040 SQ. FT.
TOTAL	2182 SQ. FT.
LIVING	2182 SQ. FT.
GARAGE	451 SQ. FT.




Architecture + Planning  
888.456.5849  
ktgy.com

RBV Investment Group  
625 Fair Oaks Ave, Suite 115  
South Pasadena, CA 91030

**WILLOW AND BONNIE VIEW**  
RIALTO, CA # 2016-0918

Plot Date: December 6, 2018  
1ST PLANNING SUBMITTAL 09.21.2017  
2ND PLANNING SUBMITTAL 08.07.2017  
3RD PLANNING SUBMITTAL 11.21.2018

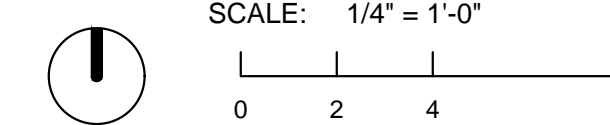

PLAN 4 - FLOOR PLANS

A2.9