

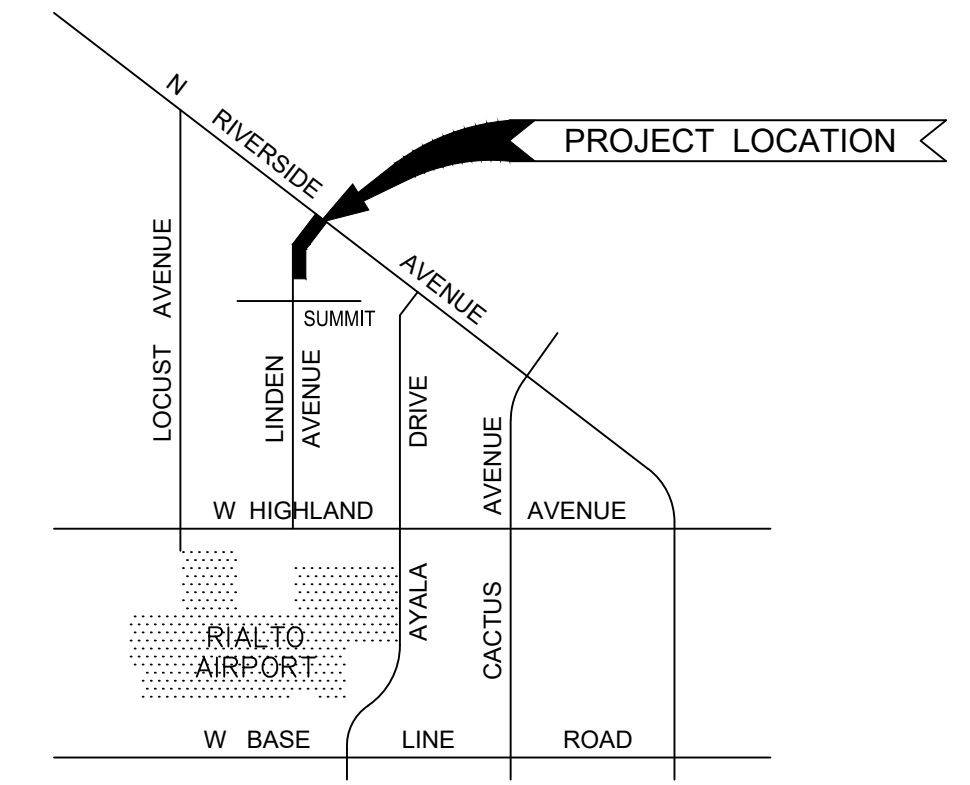
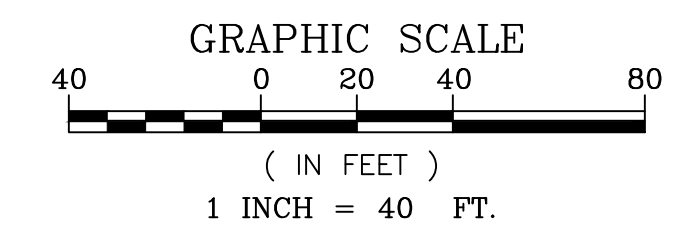




SITE PLAN - Tract 18014 - Linden Ave

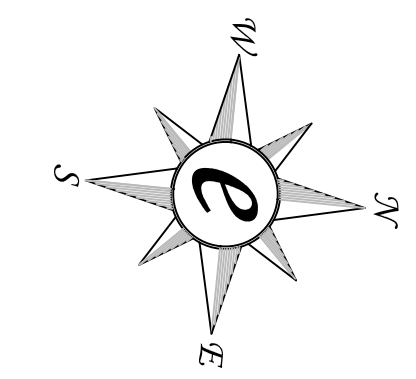

VICINITY MAP
NOT TO SCALE

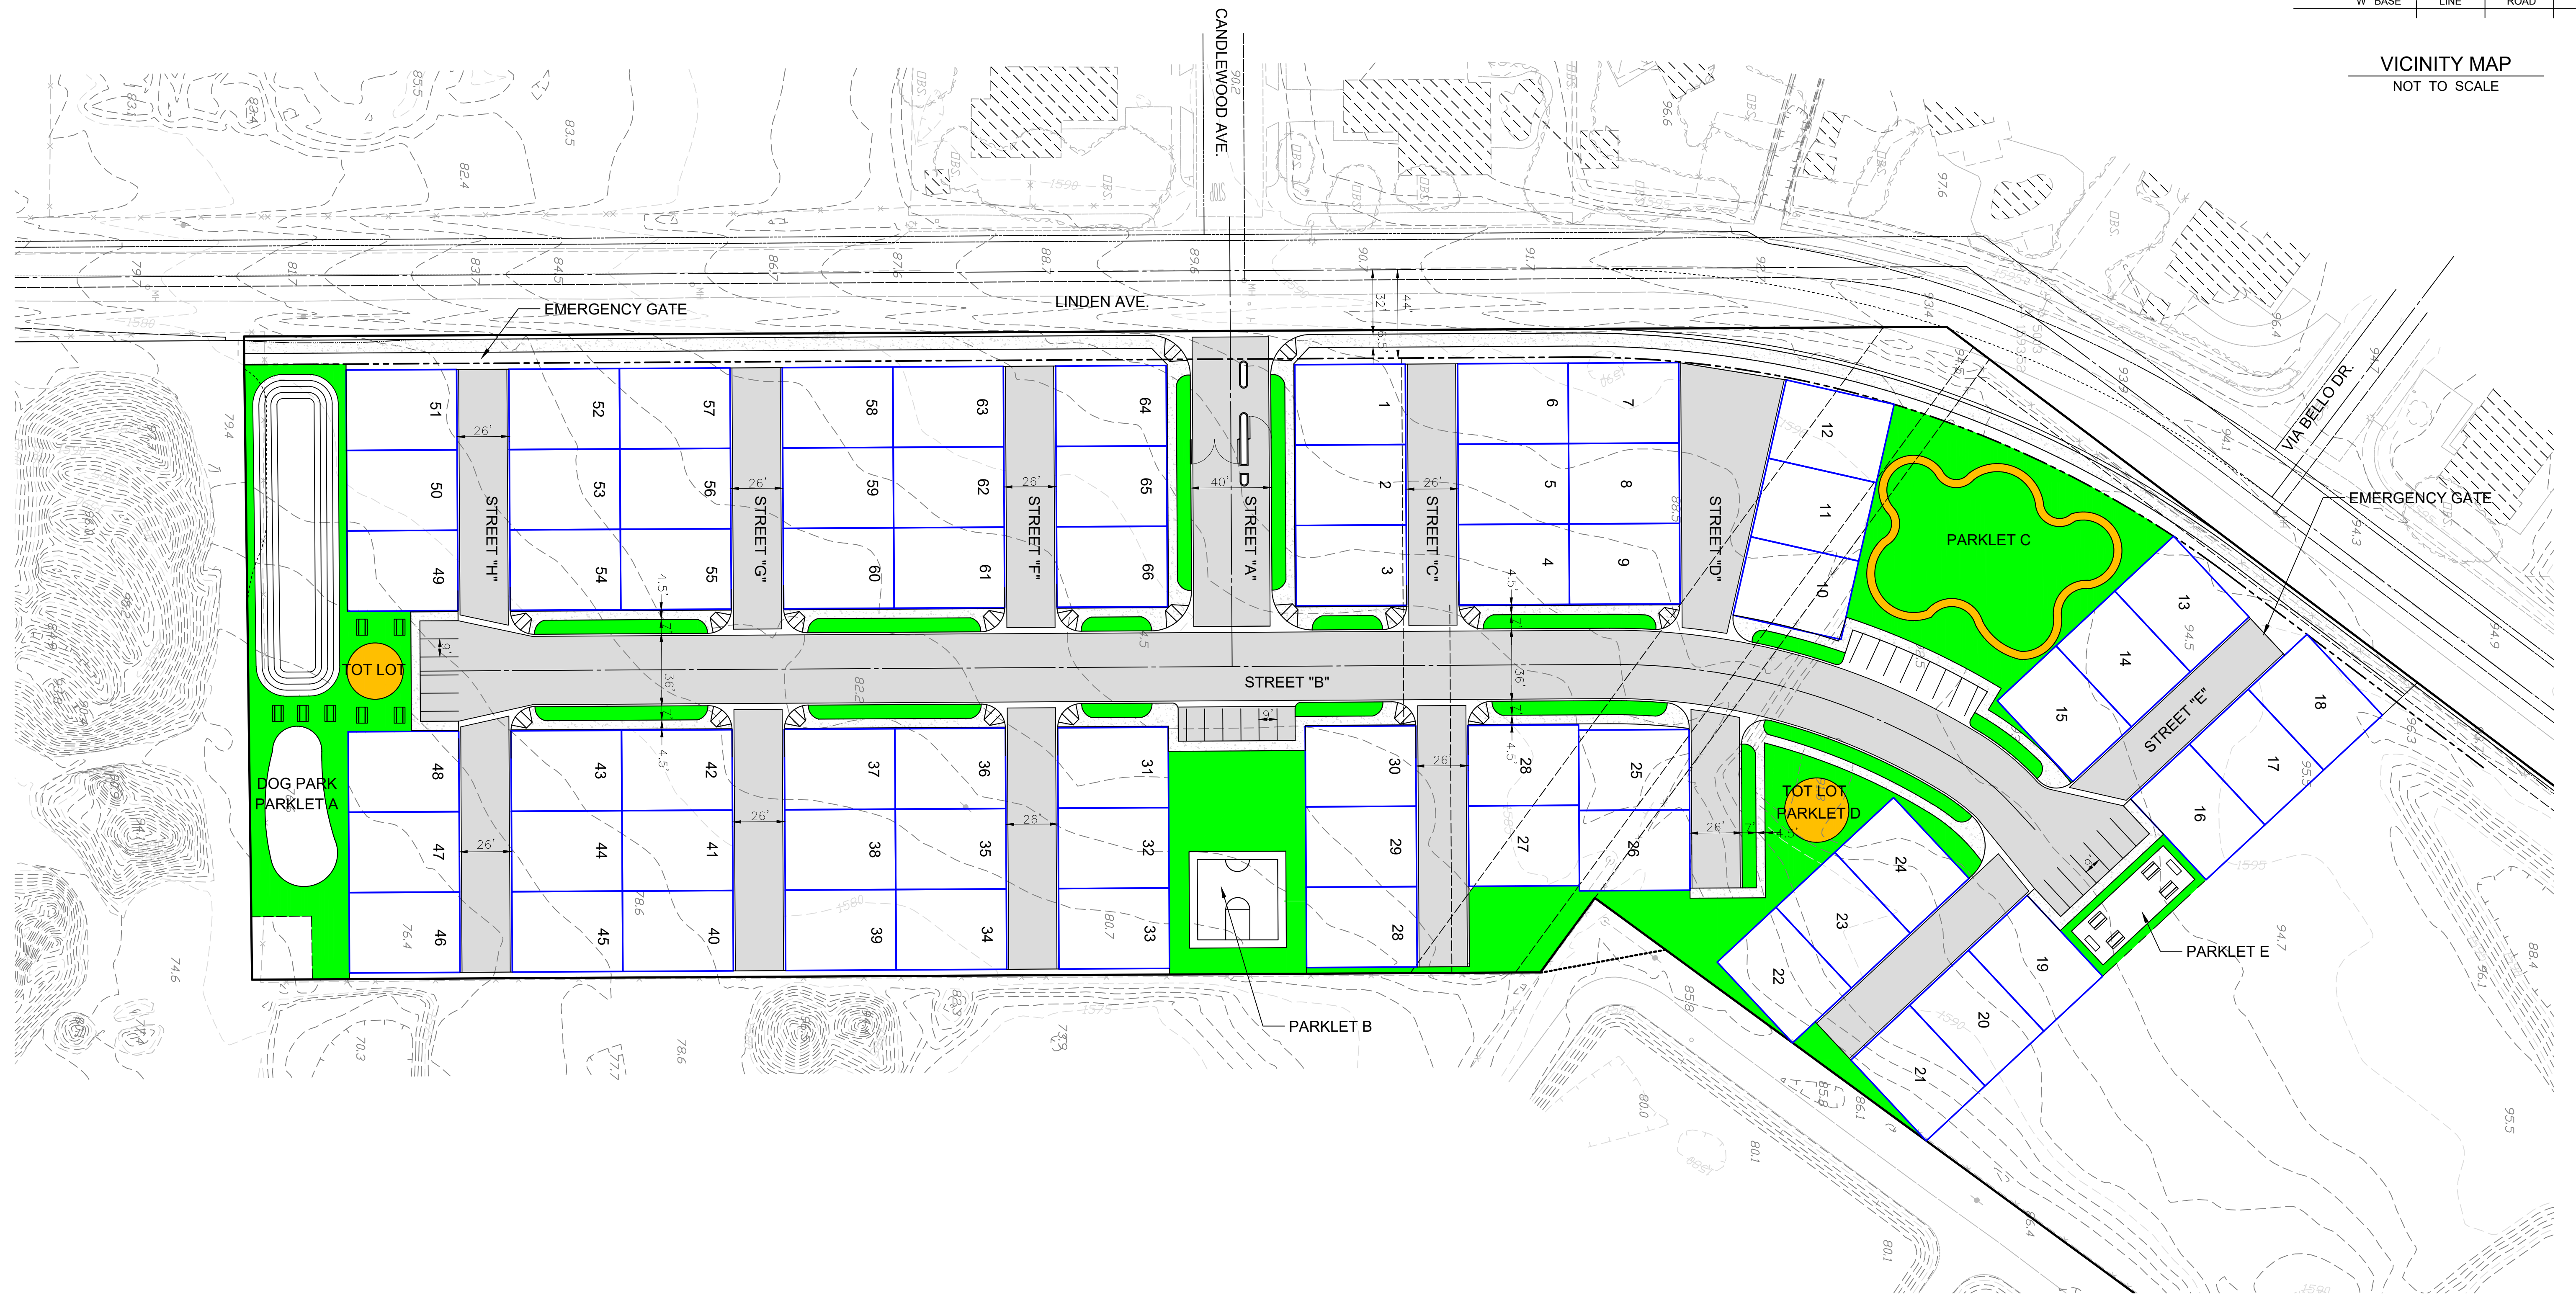

Prepared Under The Supervision Of:

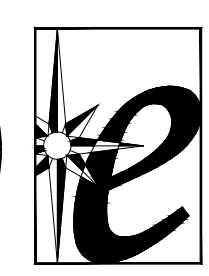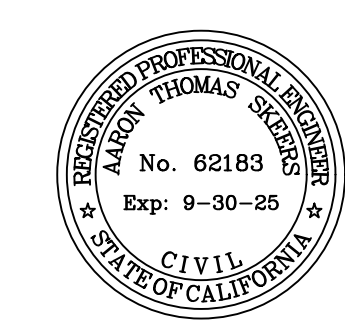

ENCOMPASS ASSOCIATES, INC.
CONSULTING CIVIL ENGINEERS
5699 COUSINS PLACE
RANCHO CUCAMONGA, CA 91737
(909) 684-0093

OWNER / APPLICANT
LYTLE DEVELOPMENT COMPANY
285 W. RIALTO AVE, SUITE B
RIALTO, CALIFORNIA 92376
CONTACT: Mr. KEVIN LYNCH
(909) 937-4058