




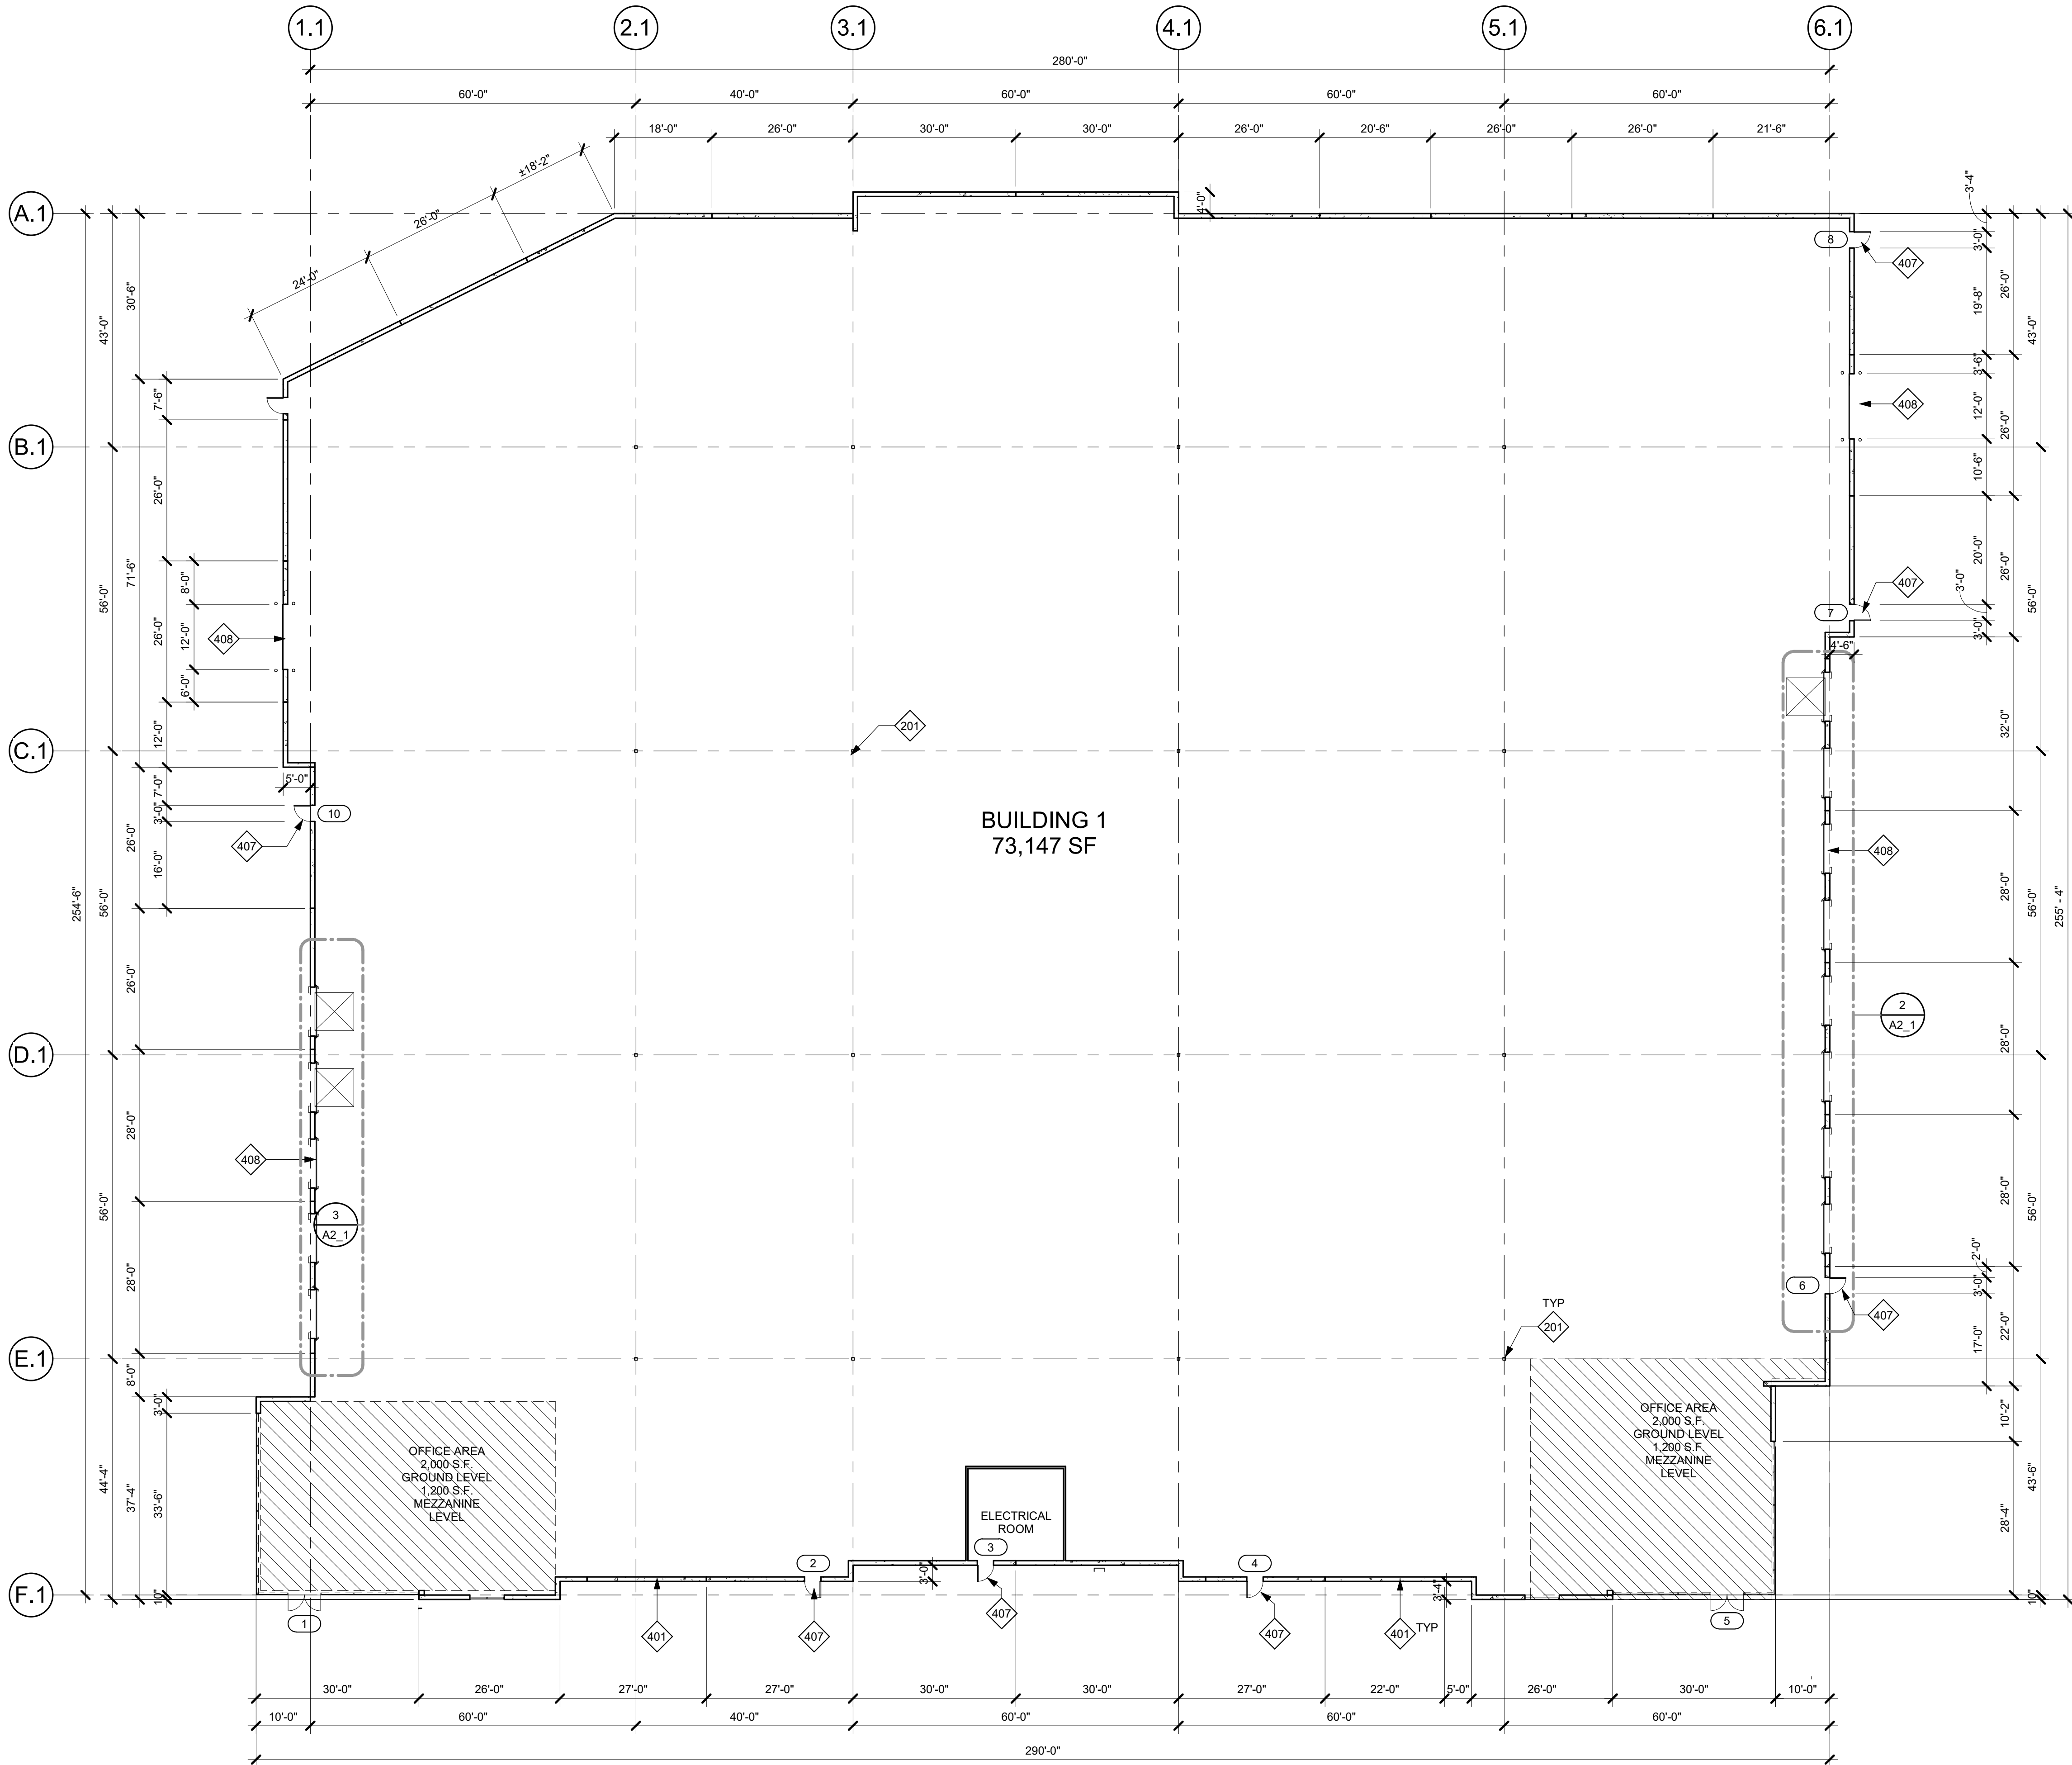

1 PROPOSED BUILDING FLOOR PLAN_B1
1/16" = 1'-0"

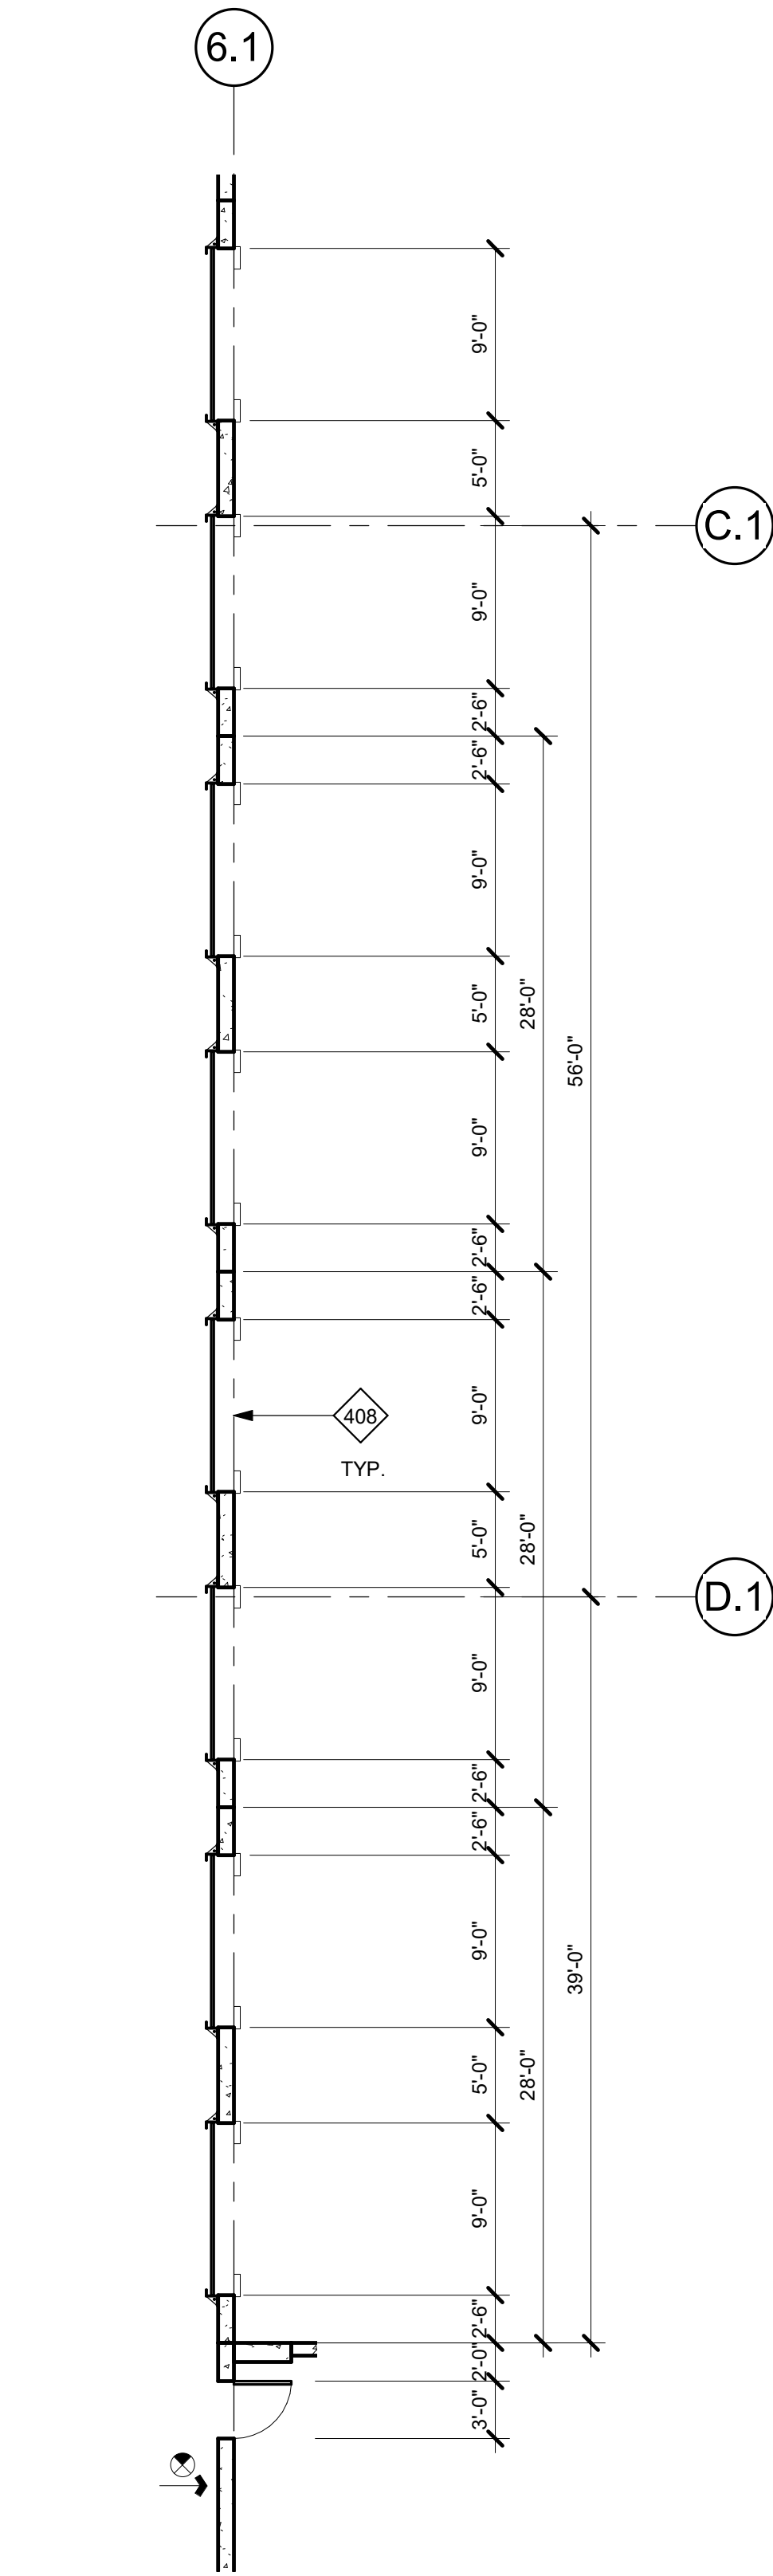

2 DOCK DOOR SPACING 1 (B-1)
1/8" = 1'-0"

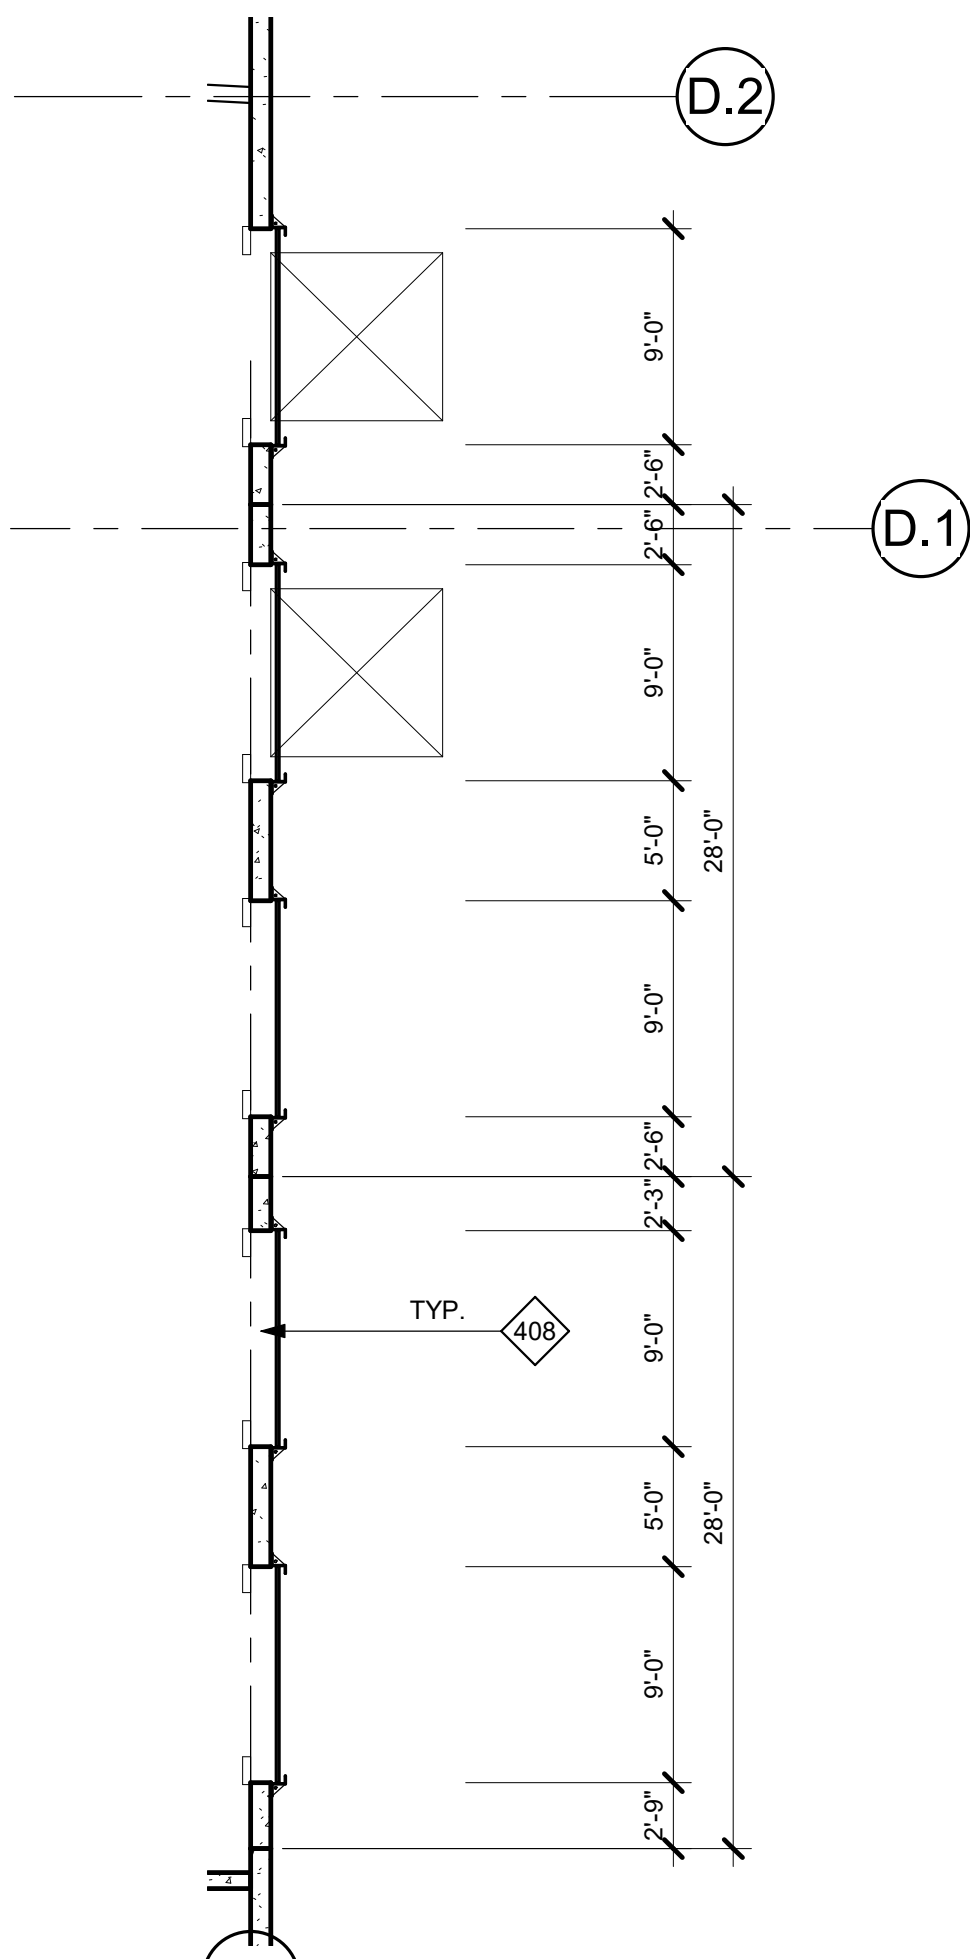

3 DOCK DOOR SPACING 2 (B-1)
1/8" = 1'-0"

KEYNOTES	
201	STRUCTURAL BUILDING COLUMN.
401	PAINTED CONCRETE TILT-UP WALL PANEL.
407	PAINTED HOLLOW METAL PEDESTRIAN DOOR.
408	STEEL SECTIONAL OVERHEAD DOOR.
FLOOR PLAN LEGEND	
	EXTERIOR CONCRETE TILT-UP WALL PANEL OR INTERIOR CONCRETE TILT-UP MEZZANINE SHEAR WALL PANEL. SEE STRUCTURAL DRAWINGS FOR ADDITIONAL INFORMATION.
	STOREFRONT GLAZING SYSTEM. SEE ENLARGED FLOOR PLANS AND EXTERIOR ELEVATIONS FOR ADDITIONAL INFORMATION.
	METAL STUD NON BEARING PARTITION WALL. SEE ENLARGED FLOOR PLANS & WALL TYPE SCHEDULE FOR ADDITIONAL INFORMATION.
	WOOD STUD BEARING WALL. SEE ENLARGED FLOOR PLANS & WALL TYPE SCHEDULE FOR ADDITIONAL INFORMATION.
	STRUCTURAL BUILDING COLUMNS.
	PROVIDE VAPOR BARRIER UNDER PROPOSED AND/OR FUTURE OFFICE AREA FLOOR SLAB. EXTEND MIN 4'-0" BEYOND T.J. AREA OR AS DIMENSIONED ON THE FLOOR PLAN. SEE 4/AD1.0.
	FIRE SPRINKLER RISER. SEE FIRE PROTECTION PLANS AND 7/AD5.0.
	DOOR TAG. SEE SHEET A8.0 FOR DOOR SCHEDULE.
	WINDOW TAG. SEE SHEET A8.0 FOR WINDOW SCHEDULE.
	STOREFRONT TAG. SEE SHEETS A8.0.1 & A8.0.2 FOR STOREFRONT SCHEDULE.
	WALL TAG.
FLOOR SLAB GENERAL NOTES	
1. THE FLOOR SLAB THICKNESS TO BE "X". SEE STRUCTURAL DRAWINGS FOR ADDITIONAL REQUIREMENTS.	
2. THE FLOOR SLAB TO BE CLASS V PER A21.302-1R-04 TABLE 21.	
3. THE GENERAL CONTRACTOR SHALL COORDINATE WITH THE OWNER WHETHER OR NOT TO PROVIDE JOINT FILLER AT THE FLOOR SLAB CONTROL AND CONSTRUCTION JOINTS.	
4. SLOPE POUR STRIPS @ EXTERIOR PEDESTRIAN AND OVERHEAD DOORS. SEE 5, 7, & 10/AD4.1 CRANES, CONCRETE TRUCKS, AND SIMILAR HEAVY EQUIPMENT ARE PROHIBITED ON THE FLOOR SLAB DURING CONSTRUCTION.	
5. BELOW FLOOR SLAB SOIL COMPACTION TO BE 95% MIN.	
6. TRENCH SOIL COMPACTION TO BE 90% MIN.	
7. SLAB FINISH TO BE STEEL FLOAT HARD TROWEL BURNISHED FINISH.	
8. THE GENERAL CONTRACTOR TO MAINTAIN A CLEAN FLOOR SLAB. ALL TRUCKS AND EQUIPMENT TO BE DIAPERED.	
9. ALL CONSTRUCTION MARKINGS SHALL BE REMOVED FROM THE FLOOR SLAB PRIOR TO SEALING.	
10. SEE 6/AD2.1 FOR SLAB PATCHING DETAIL.	
11. PROVIDE 10'-0" WIDE PERIMETER FLOOR POUR-STRIPS AT ALL TRUCK DOCK WALLS AND 5'-0" WIDE AT ALL OTHER WALLS UNLESS NOTED OTHERWISE ON STRUCTURAL DRAWINGS. NO UNDERGROUND PIPING, CONDUITS, ETC ALLOWED IN POUR-STRIPS AT DOCK DOORS TO ALLOW FOR CURRENT OR FUTURE RECESSED DOCK LEVELERS.	
12. ALL FLOOR SLAB NAIL OR BRACE FRAME HOLES TO BE FILLED WITH APPROVED 2-PART EPOXY COMPOUND TO MATCH CONCRETE COLOR. PEGA BOND LV 2000, BURKE EPOXY INJECTION RESIN OR =.	
13. ALL FLOOR SLAB PANEL FORM NAIL HOLES TO BE PREDRILLED AND WOOD DOWELED PRIOR TO NAILING. BRACE HOLES TO BE PREDRILLED.	
14. CHAMFER AND REVEAL STRIPS ATTACHED TO THE FLOOR SLAB MUST BE PROPERLY PATCHED PRIOR TO SEALING THE FLOOR SLAB.	
FLOOR PLAN GENERAL NOTES	
1. WHERE A MEZZANINE OCCURS AND A 1" TOPPING IS CALLED OUT FOR IN THE STRUCTURAL DRAWINGS, PROVIDE A 1" THICK TOPPING OF GYP-CRETE 2000 WITH A MINIMUM STRENGTH OF 2,500 PSI.	
2. PROVIDE FIRE EXTINGUISHERS AS REQUIRED BY THE FIRE DEPARTMENT AND THE CBC/CFR. REQUIREMENTS AND LOCATIONS TO BE DETERMINED IN THE FIELD BY THE FIRE DEPARTMENT INSPECTOR.	
3. ALL PENETRATIONS THROUGH FIRE RATED PARTITIONS SHALL BE SEALED WITH APPROVED FIRE CAULKING. SEE SHTS AD2.3 & AD2.4.	
4. U.O.N. ALL DIMENSIONS TO CONCRETE WALLS ARE EITHER TO THE CENTER (SHOWN WITH A CENTERLINE) OR FACE OF THE WALL. ALL DIMENSIONS TO FRAMED WALLS ARE EITHER TO THE CENTER OF THE WALL FRAMING (SHOWN WITH A CENTERLINE) OR FACE OF THE WALL FINISH.	
5. PROVIDE ILLUMINATED AND TACTILE EXIT SIGNAGE. SEE EXITING & SIGNAGE PLANS.	
6. SEE CIVIL DRAWINGS FOR ALL UTILITY POINTS OF CONNECTION. GENERAL CONTRACTOR TO VERIFY LOCATIONS.	
7. PROVIDE PIPE BOLLARD PROTECTION POSTS @ FIRE RISERS & ELECTRICAL GEAR AS REQUIRED BY THE ELECTRICAL AND FIRE PROTECTION PLANS. SEE 7/AD5.0 FOR ADDITIONAL INFORMATION.	
8. FOR REQUIRED LANDINGS @ ACCESSIBLE DOORS. SEE 11/AD2.1.	
9. NO SMOKING IS ALLOWED WITHIN 25' OF ALL BUILDING ENTRANCES, PER GREEN BUILDING STANDARD CODE DIVISION 5.504.7. POST REQUIRED SIGNAGE.	
10. U.O.N @ INTERIOR PARTITIONS. FINISHED HINGE SIDE OF JAMB TO BE 6" FROM FINISHED SURFACE OF INTERSECTING WALL.	



1. WHERE A CEILING JOINT OCCURS AND A 1" TOPPING IS CALLED OUT FOR IN THE STRUCTURAL DRAWINGS, PROVIDE A 1" THICK TOPPING OF 100% GYP-CRETE 2000 WITH A MINIMUM STRENGTH OF 2,500 PSI.
2. PROVIDE FIRE EXTINGUISHERS AS REQUIRED BY THE FIRE DEPARTMENT. PROVIDE FIRE EXTINGUISHERS IN ALL AREAS AND LOCATIONS TO BE DETERMINED IN THE FIELD BY THE FIRE DEPARTMENT INSPECTOR.
3. PROVIDE A MINIMUM 1" THICK FIRE RATED PARTITIONS SHALL BE SEALED WITH APPROVED FIRE CAULKING. SEE SHS 4D2.3, 4.802d.4.
4. PROVIDE A MINIMUM 1" THICK TO CONCRETE WALLS ARE EITHER TO THE CENTER (SHOWN WITH A CENTERLINE) OR FACE OF THE WALL. ALL DIMENSIONS TO FRAMED WALLS ARE TO THE CENTER OF THE CENTERLINE. ALL DIMENSIONS TO UNFRAMED WALLS ARE TO THE CENTERLINE OR FACE OF THE WALL. FINISH. PROVIDE ILLUMINATED AND TACTILE EXIT SIGNAGE. SEE SHS 4D2.3, 4.802d.4.
5. SEE CIVIL DRAWINGS FOR ALL UTILITY POINTS OF CONNECTION. GENERAL CONTRACTOR TO VERIFY LOCATIONS.
6. PROVIDE PIPE BOLLARD PROTECTION POSTS @ FIRE RISERS & ELECTRICAL GEAR AS REQUIRED BY THE ELECTRICAL AND FIRE DEPARTMENTS. SEE 74D5.0 FOR ADDITIONAL INFORMATION.
7. FOR REQUIRED LANDINGS @ ACCESSIBLE DOORS. SEE 11D.0.
8. NO SMOKING IS ALLOWED WITHIN 25' OF ALL BUILDING ENTRANCES. PER GREEN BUILDING STANDARD CODE 5.6.5.4.7, 7.0.0.0.
9. U.O.N. @ INTERIOR PARTITIONS, FINISHED HINGE SIDE OF JAMB TO BE 6" FROM FINISHED SURFACE OF INTERSECTING WALL.