


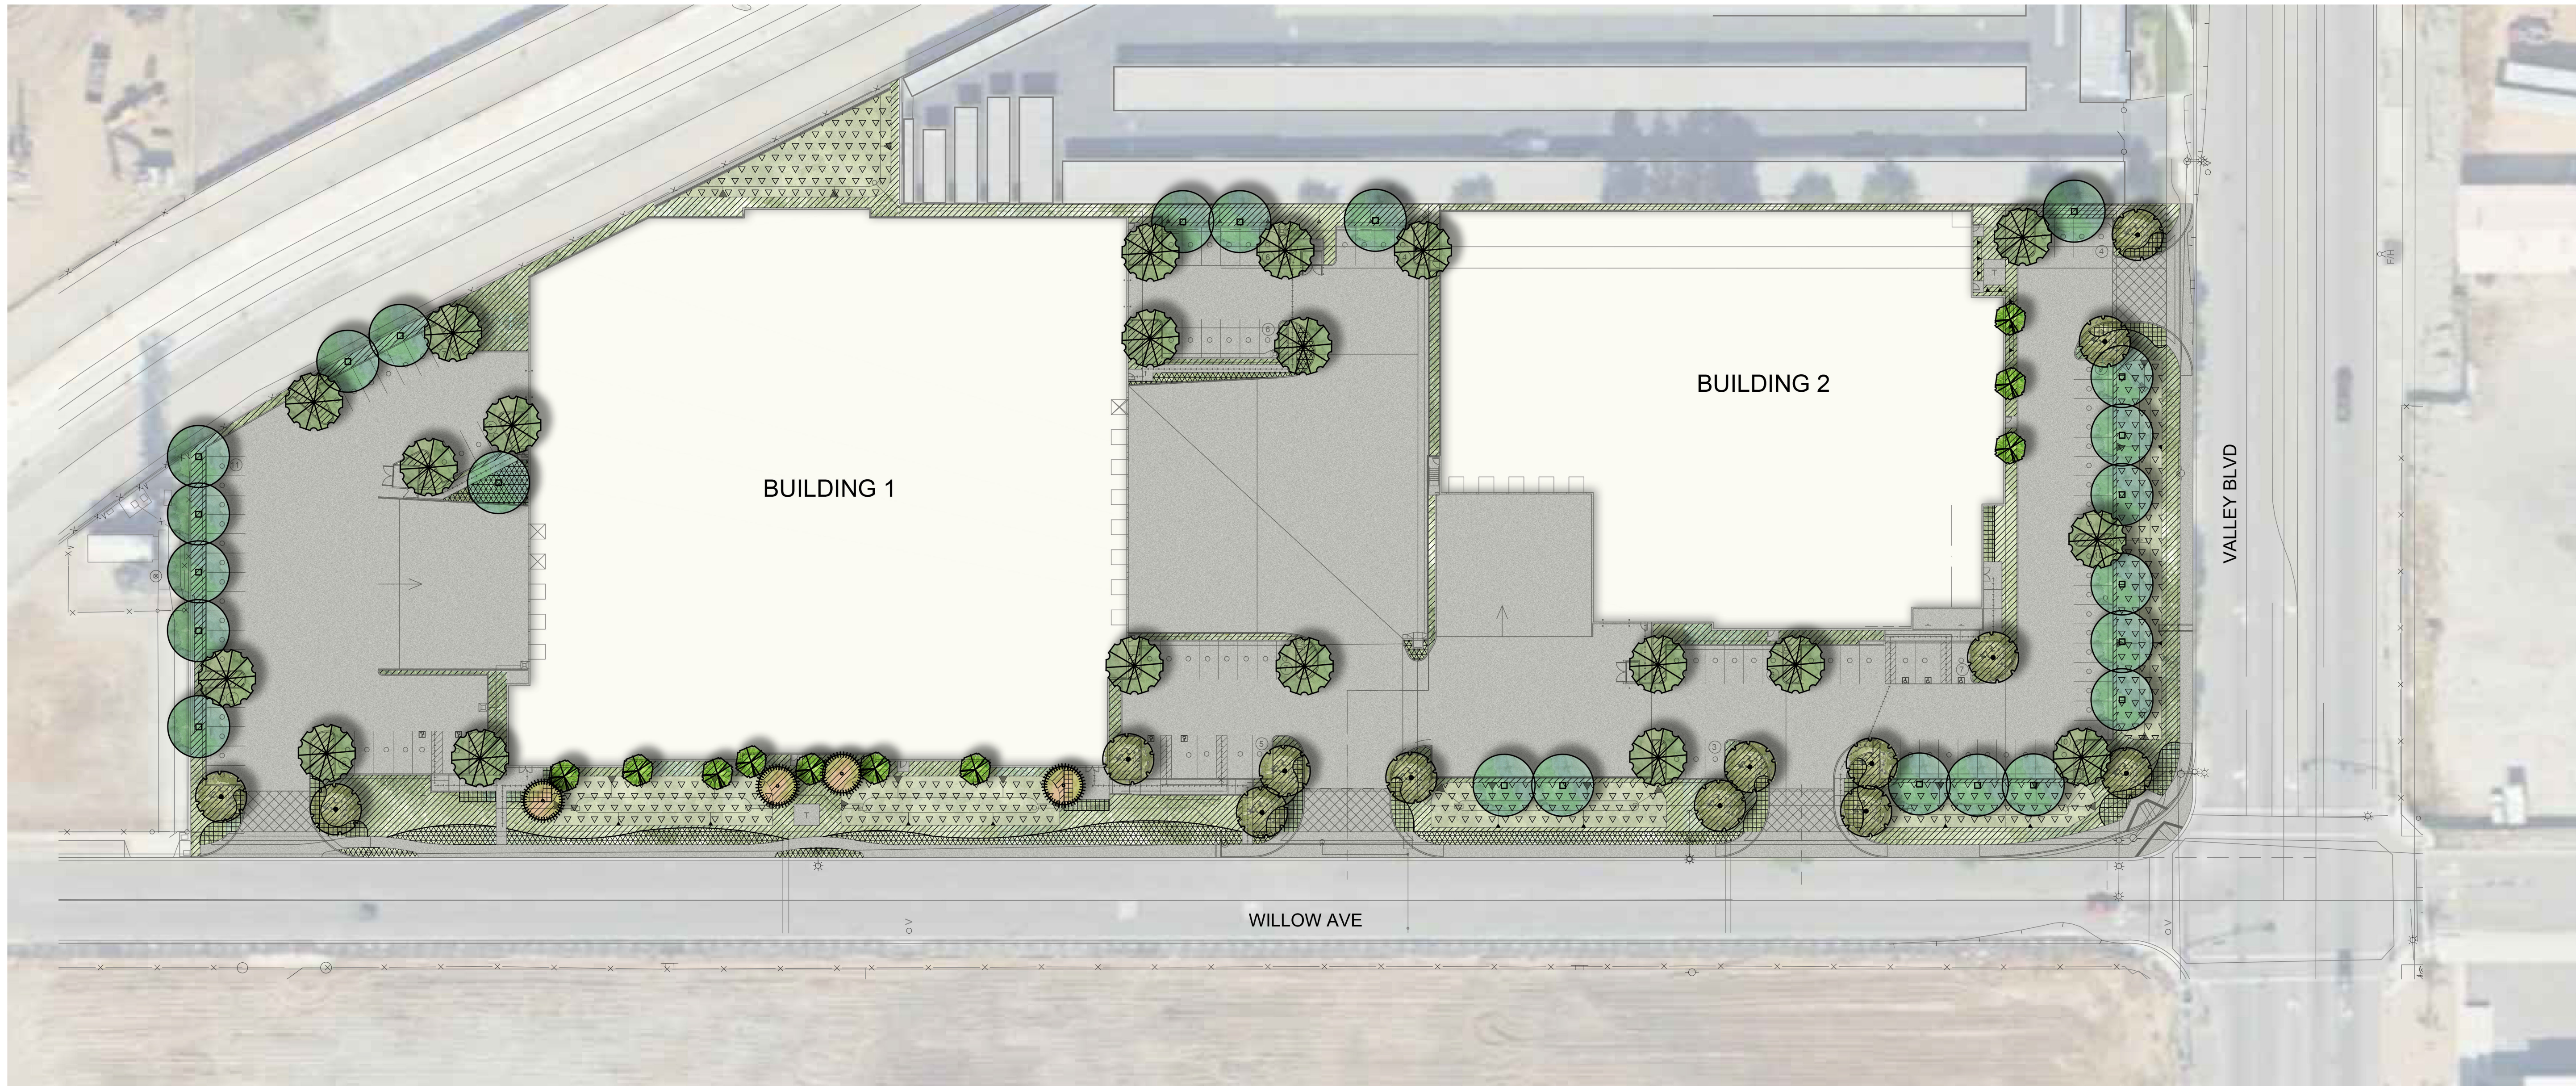

PLANTING LEGEND

TREES					
SYMBOL	BOTANICAL/COMMON NAME	SIZE	QTY	WUCOLS	REMARKS
	Chilopsis linearis Desert Willow	24" Box	4	L	Multi
	Chitalpa tashkentensis Chitalpa	24" Box	20	L	Standard
	Olea europaea Olive	48" Box	14	L	Multi
	Rhus lancea African Sumac	24" Box	23	L	Standard
	Tristania conferta Brisbane Box	15 Gal	10	M	Standard

SHRUBS					
SYMBOL	BOTANICAL/COMMON NAME	SIZE	QTY	WUCOLS	SPACING
LARGE SCREEN SHRUBS					
	Heteromeles arbutifolia Toyon	5 Gal		M	5' OC 2' from hardscape
	Rhamnus californica Coffeeberry	5 Gal		L	2.5' from hardscape
	Westringia frutescens Coast Rosemary	5 Gal		L	5' OC 2' from hardscape

MEDIUM HEDGE SHRUBS					
	Acacia sellowiana Pineapple Scaevola	5 Gal		M	3' OC 2' from hardscape
	Baccharis p. 'Centennial' Coyote Bush	5 Gal		L	2.5' from hardscape
	Callistemon l. 'Little John' Dwarf Bottle Brush	5 Gal		M	3' OC 2' from hardscape
	Cassia phyllodesia Silverleaf Cassia	5 Gal		L	2.5' from hardscape
	Ligustrum l. 'Texanum' Texas Privet	5 Gal		M	3' OC 2' from hardscape
	Rhampholepis l. 'Springtime' Indian Hawthorn	5 Gal		M	3' OC 2' from hardscape
	Rosmarinus o. 'Tuscan Blue' Rosemary	5 Gal		L	3' OC 2' from hardscape
	Salvia l. 'Allen Chickering' Allen Chickering Sage	5 Gal		L	4' OC 2.5' from hardscape
	Salvia greggii Autumn Sage	5 Gal		L	3' OC 2' from hardscape
	Salvia leucantha Mexican Sage	5 Gal		L	3' OC 2' from hardscape
	Muhlenbergia capillaris Pink Muhly	5 Gal		M	3' OC 2' from hardscape
	Muhlenbergia rigens Deer Grass	5 Gal		M	4' OC 2.5' from hardscape

SMALL HEDGE SHRUBS					
	Dietes bicolor Fountain Lily	5 Gal		M	3' OC 2' from hardscape
	Eriophyllum l. 'Mingnew Gold' Eriophyllum	5 Gal		M	5' OC 2' from hardscape
	Westringia l. 'Grey Box' Dwarf Coast Rosemary	5 Gal		L	3' OC 2' from hardscape

ACCENT PLANTS					
	Agave 'Blue Glow' Blue Glow Agave	5 Gal		L	
	Aloe maculata Soap Aloe	5 Gal		L	
	Aloe striata Coral Aloe	1 Gal		L	
	Dasylirion wheeleri Desert Spoon	5 Gal		L	
	Hesperaloe parviflora Red Yucca	5 Gal		L	

GROUND COVER					
SYMBOL	BOTANICAL/COMMON NAME	SIZE	SPACING	WUCOLS	REMARKS
	Baccharis p. 'Pigeon Point' Dwarf Coyote Bush	1 Gal	6" O.C.	L	
	Carissa m. 'Green Carpet' Prostrate Natal Plum	1 Gal	36" O.C.	M	
	Hemerocallis hybridus-Yellow Yellow Day Lily	1 Gal	24" O.C.	M	
	Myoporum parvifolium Myoporum	1 Gal	36" O.C.	L	
	Rosa 'Flower Carpet-Red' Red Flower Carpet Rose	1 Gal	30" O.C.	L	
	Rosmarinus o. 'Huntington Carpet' Prostrate Rosemary	1 Gal	48" O.C.	L	
	Trachelospermum jasminoides Star Jasmine	1 Gal	24" O.C.	M	

	Basin Seed Mix	4 lbs/ac	Descampsia cespitosa
	2000 lbs/ac Wood cellulose fiber	20 lbs/ac	Festuca rubra 'Molitor'
	800 lbs/ac 7-2-1 Bioed organic fertilizer	20 lbs/ac	Horridum brachyantherum
	150 lbs/ac Stabilizing binder	1 lbs/ac	Muhlenbergia rigens
	20 lbs/ac Ende net mycorrhizal inoculum	3 lbs/ac	Muhlenbergia microsperma
	1 lbs/ac Achillea millefolium	3 lbs/ac	Horridum depressum
	1 lbs/ac Eschscholzia caespitosa		
	1 lbs/ac Juncus bufonius		
	6 lbs/ac Leymus triticeoides Rio		

TREES



Chilopsis linearis /
Desert Willow



Chitalpa tashkentensis /
Chitalpa



Olea europaea /
Olive



Tristania conferta /
Brisbane Box



Rhus lancea /
African Sumac

WATER EFFICIENT LANDSCAPE WORKSHEET

Reference Evapotranspiration Rate (Eto):

56.4

Hydrozone # / Planting Description	Plant Factor (PF)	Irrigation Method	Irrigation Efficiency (IE)	ETAF (PF/IE)	Landscape Area	ETAF x Area	Estimated Total Water Use (ETWU) Gallons per Year	Estimated Total Water Use (ETWU) Acre Feet per Year
Regular Landscape Areas Potable								
Water								
Low Water Use Landscape	0.2	Drip	0.81	0.25	5,223	21,515	29,587	0.09
Low/Med Use Landscape	0.3	Drip	0.81	0.37	60,763	14,344	236,085	0.72
Very Low	0.2	Rotary	0.81	0.2	-	12,569	-	0.00
Hydrozone 6	0.1	Bubbler	0.81	0.12	-	-	-	0.00
Totals					65,986	48,428		
ETWU Total							265,672	0.82
Maximum Allowed Water Allowance (MAWA)							1,038,329	3.19

Special Landscape Areas Recycled

Water								
Hydrozone 2				1	-	-	-	0.00
Hydrozone 2				1	-	-	-	0.00
Hydrozone 4				1	-	-	-	0.00
Hydrozone 6				1	-	-	-	0.00
Totals					-	-	-	0.00
ETWU Total							-	0.00
Maximum Allowed Water Allowance (MAWA)							-	0.00


ETAF Calculations

Regular Landscape Areas	
Total ETAF x Area	48,428
Total Area	65,986
Average ETAF	0.733913

All Landscape Areas	
Total ETAF x Area	48,428
Total Area	65,986

Irrigation Efficiency

Drip Irrigation	0.81
Overhead Spray	0.75
Rotors	0.75

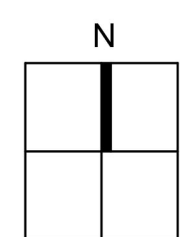


0 20' 40' 80'

IBG Valley Boulevard

22-047
04.15.22
07.15.22
06.11.24

Rialto, California

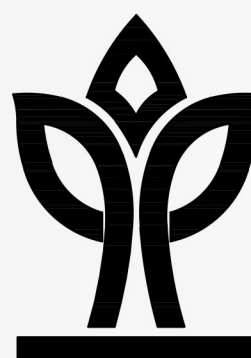

HUNTER LANDSCAPE

711 FEE ANA STREET PLACENTIA, CA 92870
714.986.2400 FAX 714.986.2408