



OWNER

LAGUNA CANYON GROUP
LLC

9850 RESEARCH DRIVE IRVINE, CA 92618

EUCALYPTUS
SELF-STORAGE

330 N. EUCALYPTUS AVENUE,
RIALTO, CALIFORNIA CA 92376

DATE: 09/27/23


RENDERING
1



J. Craig Mann

ARCHITECT

JCRAIGM@GMAIL.COM
STUDIOM.JCMA@GMAIL.COM

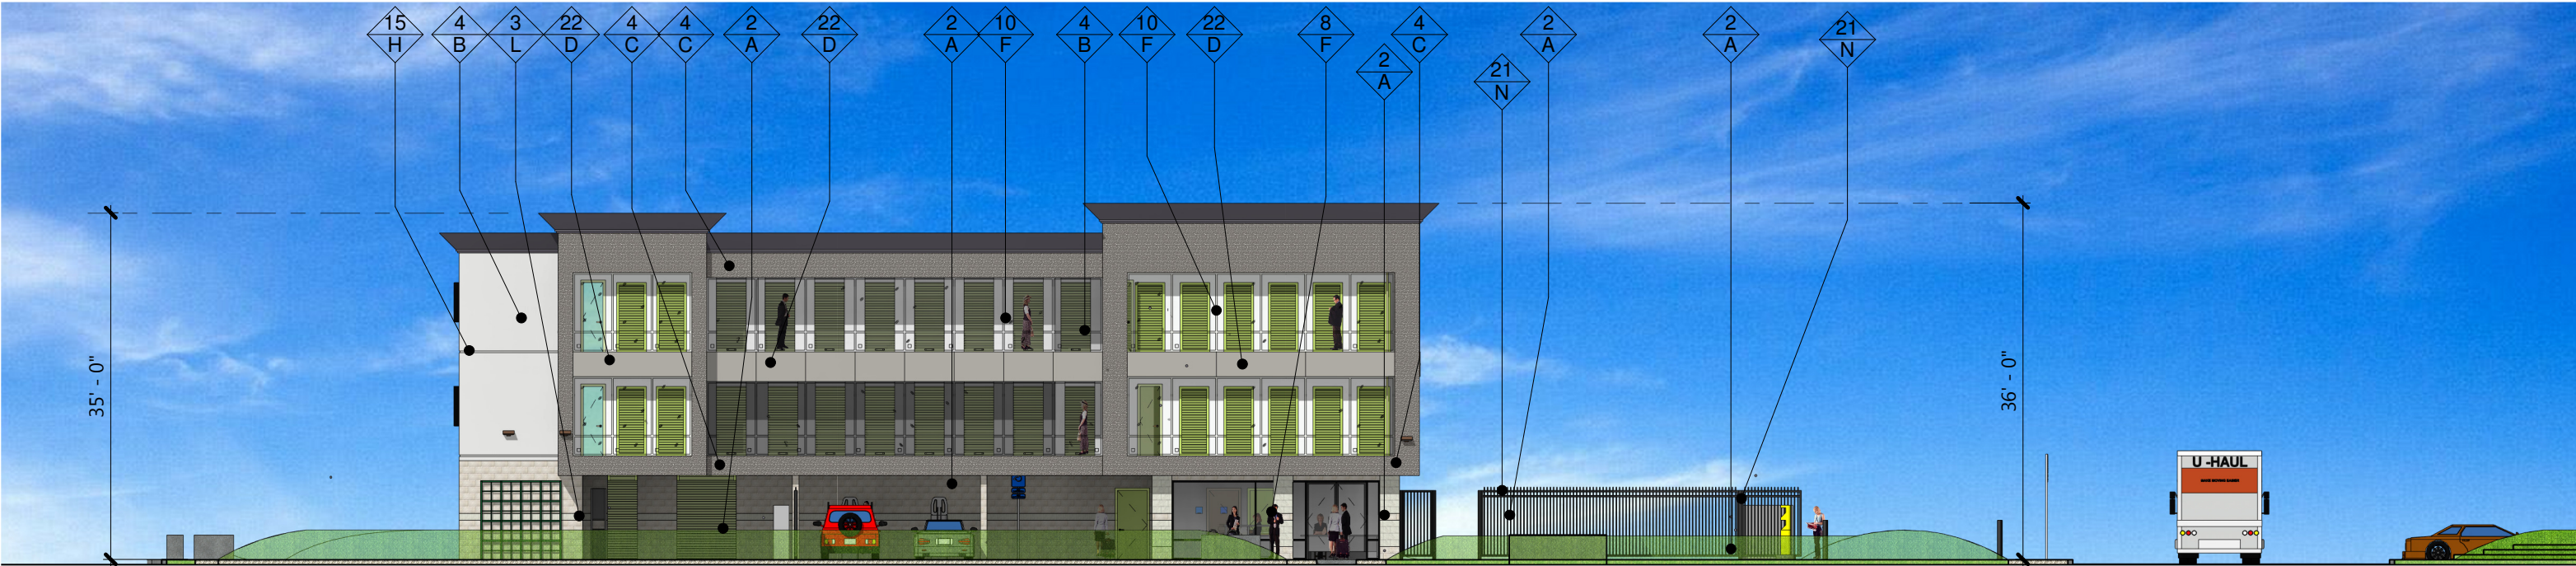

EAST ELEVATION

1117C-EAST ELEVATION

1/16" = 1'-0"

1

#	FINISH MATERIAL	#	FINISH MATERIAL COLOR	#	FINISH MATERIAL COLOR
1	WALL TRELLIS	15	2" ALUMINUM REVEAL IN STUCCO	A	ORCO NATURAL GRAY PRECISION LW
2	CMU WALL PRECISION FACE. ORCO NATURAL GRAY LW	16	24" x 24" TILES OVER EXT. WALL OR 4" H. BAND CAP STONE	B	SHERWIN WILLIAMS NEBULOUS WHITE SW 7063 (257-C5)
3	CMU WALL SPLIT FACE- BAND. ORCO WHITE SPLIT FACE MW	17	EXTERIOR LIGHT	C	SHERWIN WILLIAMS DOVETAIL SW 7018 (244-C5)
4	3 COATS STUCCO FINISH OVER STUD WALL	18	TRIM AROUND DISPLAY AND NON-VISION WINDOW	D	SHERWIN WILLIAMS PEWTER CAST SW 7673 (282-C4)
5	3 COAT STUCCO FINISH OVER CMU WALL	19	PROJECT SIGN	E	DUNN EDWARDS CASHEW NUT LRV 60 DE 5261
6	METAL AWING WITH STEEL ROD-SUPPORTED	20	METAL ROOF AT ELEVATOR ROOF TOP	F	JANUS INTERNATIONAL WASHABI GREEN
7	METAL CANOPY	21	CMU WALL PRECISION FACE-BAND. ORCO WHITE MW	G	SOLAR GREEN GLASS
8	EXTERIOR METAL SWING DOOR	22	HARDIE BOARD FIBER CEMENT FLAT SHEET	H	CLEAR ANODIZED ALUMINUM COLOR
9	EXTERIOR METAL ROLL-UP DOOR			I	BLACK-SEMI GLOSS
10	STOREFRONT SYSTEM AND DOOR WITH ALUMINUM FRAME			J	SHERWIN WILLIAMS MIDNIGHT SW 6264 (228-C6)
11	NON-VISION WINDOW OR SPANDREL			K	MBCI CLASSIC GREEN
12	7'-0" H. WROUGHT IRON FENCE & 3'-0" W. x 7'-0"H. GATE	NOTES: ALL EXPOSED OR UNPAINTED CMU TO BE TREATED WITH WEATHER AND WATER PROOF SEALANT COATING.		L	ORCO WHITE SPLIT FACE MW
13	STONE VENEER, 3" T. TYPICAL, OVER EXTERIOR WALL			M	SHERWIN WILLIAM ABLAZE, SW6870
14	STUCCO OVER FOAM CORNICE			N	CMU WALL PRECISION FACE-BAND. ORCO WHITE MW

FINISH MATERIAL COLOR SAMPLES

OWNER

LAGUNA CANYON GROUP
LLC

9850 RESEARCH DRIVE IRVINE, CA 92618

EUCALYPTUS
SELF-STORAGE

330 N. EUCALYPTUS AVENUE,
RIALTO, CALIFORNIA CA 92376

DATE: 09/27/23


BUILDING
COLOR
ELEVATION



J. Craig Mann

ARCHITECT

JCRAIGM@GMAIL.COM
STUDIOM.JCMA@GMAIL.COM

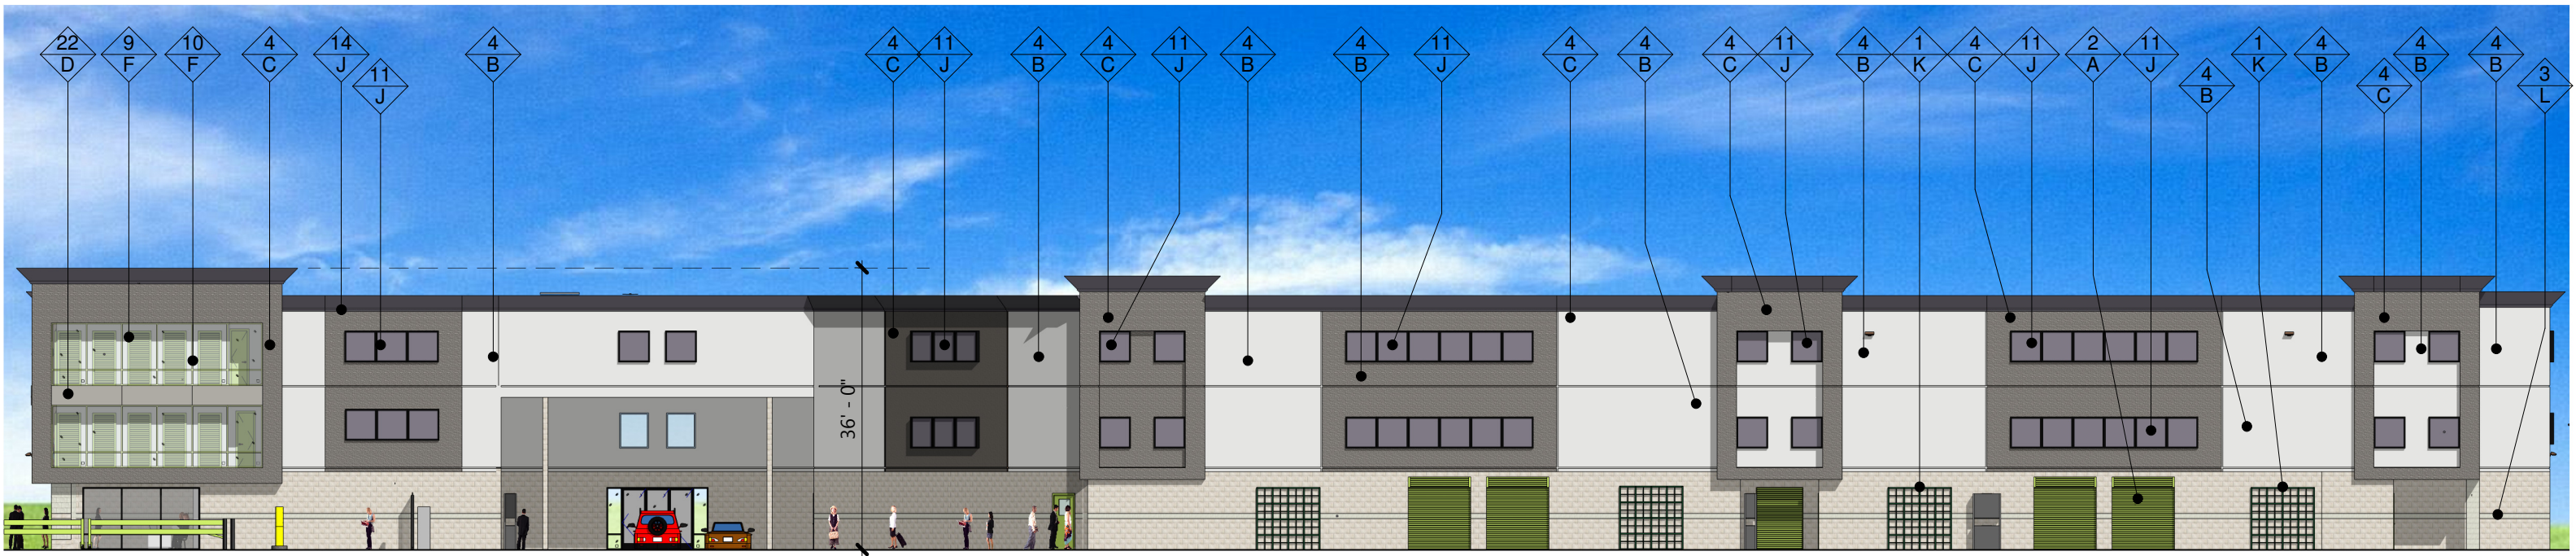

NORTH ELEVATION

1117C-NORTH ELEVATION

1" = 20'-0"

1

#	FINISH MATERIAL	#	FINISH MATERIAL COLOR	#	FINISH MATERIAL COLOR
1	WALL TRELLIS	15	2" ALUMINUM REVEAL IN STUCCO	A	ORCO NATURAL GRAY PRECISION LW
2	CMU WALL PRECISION FACE. ORCO NATURAL GRAY LW	16	24" x 24" TILES OVER EXT. WALL OR 4" H. BAND CAP STONE	B	SHERWIN WILLIAMS NEBULOUS WHITE SW 7063 (257-C5)
3	CMU WALL SPLIT FACE- BAND. ORCO WHITE SPLIT FACE MW	17	EXTERIOR LIGHT	C	SHERWIN WILLIAMS DOVETAIL SW 7018 (244-C5)
4	3 COATS STUCCO FINISH OVER STUD WALL	18	TRIM AROUND DISPLAY AND NON-VISION WINDOW	D	SHERWIN WILLIAMS PEWTER CAST SW 7673 (282-C4)
5	3 COAT STUCCO FINISH OVER CMU WALL	19	PROJECT SIGN	E	DUNN EDWARDS CASHEW NUT LRV 60 DE 5261
6	METAL AWING WITH STEEL ROD-SUPPORTED	20	METAL ROOF AT ELEVATOR ROOF TOP	F	JANUS INTERNATIONAL WASHABI GREEN
7	METAL CANOPY	21	CMU WALL PRECISION FACE-BAND. ORCO WHITE MW	G	SOLAR GREEN GLASS
8	EXTERIOR METAL SWING DOOR	22	HARDIE BOARD FIBER CEMENT FLAT SHEET	H	CLEAR ANODIZED ALUMINUM COLOR
9	EXTERIOR METAL ROLL-UP DOOR			I	BLACK-SEMI GLOSS
10	STOREFRONT SYSTEM AND DOOR WITH ALUMINUM FRAME			J	SHERWIN WILLIAMS MIDNIGHT SW 6264 (228-C6)
11	NON-VISION WINDOW OR SPANDREL			K	MBCI CLASSIC GREEN
12	7'-0" H. WROUGHT IRON FENCE & 3'-0" W. x 7'-0"H. GATE	NOTES: ALL EXPOSED OR UNPAINTED CMU TO BE TREATED WITH WEATHER AND WATER PROOF SEALANT COATING.		L	ORCO WHITE SPLIT FACE MW
13	STONE VENEER, 3" T. TYPICAL, OVER EXTERIOR WALL			M	SHERWIN WILLIAM ABLAZE, SW6870
14	STUCCO OVER FOAM CORNICE			N	CMU WALL PRECISION FACE-BAND. ORCO WHITE MW

FINISH MATERIAL COLOR SAMPLES

OWNER

LAGUNA CANYON GROUP
LLC

9850 RESEARCH DRIVE IRVINE, CA 92618

EUCALYPTUS
SELF-STORAGE

330 N. EUCALYPTUS AVENUE,
RIALTO, CALIFORNIA CA 92376

DATE: 09/27/23

BUILDING
COLOR
ELEVATION



J. Craig Mann

ARCHITECT

JCRAIGM@GMAIL.COM

STUDIOM.JCMA@GMAIL.COM



SOUTH ELEVATION

1117C-SOUTH ELEVATION

1" = 20'-0"

1

#	FINISH MATERIAL	#	FINISH MATERIAL COLOR	#	FINISH MATERIAL COLOR
1	WALL TRELLIS	15	2" ALUMINUM REVEAL IN STUCCO	A	ORCO NATURAL GRAY PRECISION LW
2	CMU WALL PRECISION FACE. ORCO NATURAL GRAY LW	16	24" x 24" TILES OVER EXT. WALL OR 4" H. BAND CAP STONE	B	SHERWIN WILLIAMS NEBULOUS WHITE SW 7063 (257-C5)
3	CMU WALL SPLIT FACE- BAND. ORCO WHITE SPLIT FACE MW	17	EXTERIOR LIGHT	C	SHERWIN WILLIAMS DOVETAIL SW 7018 (244-C5)
4	3 COATS STUCCO FINISH OVER STUD WALL	18	TRIM AROUND DISPLAY AND NON-VISION WINDOW	D	SHERWIN WILLIAMS PEWTER CAST SW 7673 (282-C4)
5	3 COAT STUCCO FINISH OVER CMU WALL	19	PROJECT SIGN	E	DUNN EDWARDS CASHEW NUT LRV 60 DE 5261
6	METAL AWING WITH STEEL ROD-SUPPORTED	20	METAL ROOF AT ELEVATOR ROOF TOP	F	JANUS INTERNATIONAL WASHABI GREEN
7	METAL CANOPY	21	CMU WALL PRECISION FACE-BAND. ORCO WHITE MW	G	SOLAR GREEN GLASS
8	EXTERIOR METAL SWING DOOR	22	HARDIE BOARD FIBER CEMENT FLAT SHEET	H	CLEAR ANODIZED ALUMINUM COLOR
9	EXTERIOR METAL ROLL-UP DOOR			I	BLACK-SEMI GLOSS
10	STOREFRONT SYSTEM AND DOOR WITH ALUMINUM FRAME			J	SHERWIN WILLIAMS MIDNIGHT SW 6264 (228-C6)
11	NON-VISION WINDOW OR SPANDREL			K	MBCI CLASSIC GREEN
12	7'-0" H. WROUGHT IRON FENCE & 3'-0" W. x 7'-0"H. GATE	NOTES: ALL EXPOSED OR UNPAINTED CMU TO BE TREATED WITH WEATHER AND WATER PROOF SEALANT COATING.		L	ORCO WHITE SPLIT FACE MW
13	STONE VENEER, 3" T. TYPICAL, OVER EXTERIOR WALL			M	SHERWIN WILLIAM ABLAZE, SW6870
14	STUCCO OVER FOAM CORNICE			N	CMU WALL PRECISION FACE-BAND. ORCO WHITE MW

FINISH MATERIAL COLOR SAMPLES

OWNER

LAGUNA CANYON GROUP
LLC

9850 RESEARCH DRIVE IRVINE, CA 92618

EUCALYPTUS
SELF-STORAGE

330 N. EUCALYPTUS AVENUE,
RIALTO, CALIFORNIA CA 92376

DATE: 09/27/23

BUILDING
COLOR
ELEVATION




J. Craig Mann

ARCHITECT

JCRAIGM@GMAIL.COM


STUDIOM.JCMA@GMAIL.COM

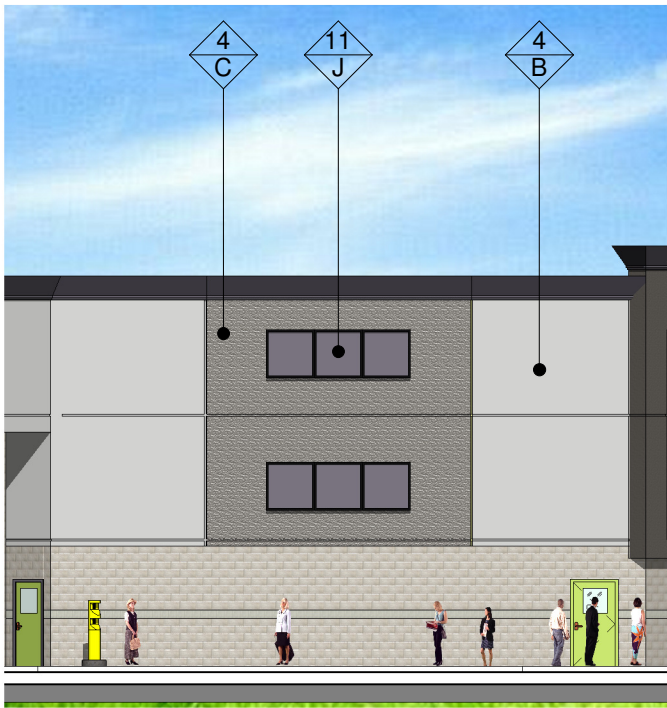

ANGULAR WALL ELEV-NE

1117C-ANGULAR WALL-NE
1/16" = 1'-0"

2

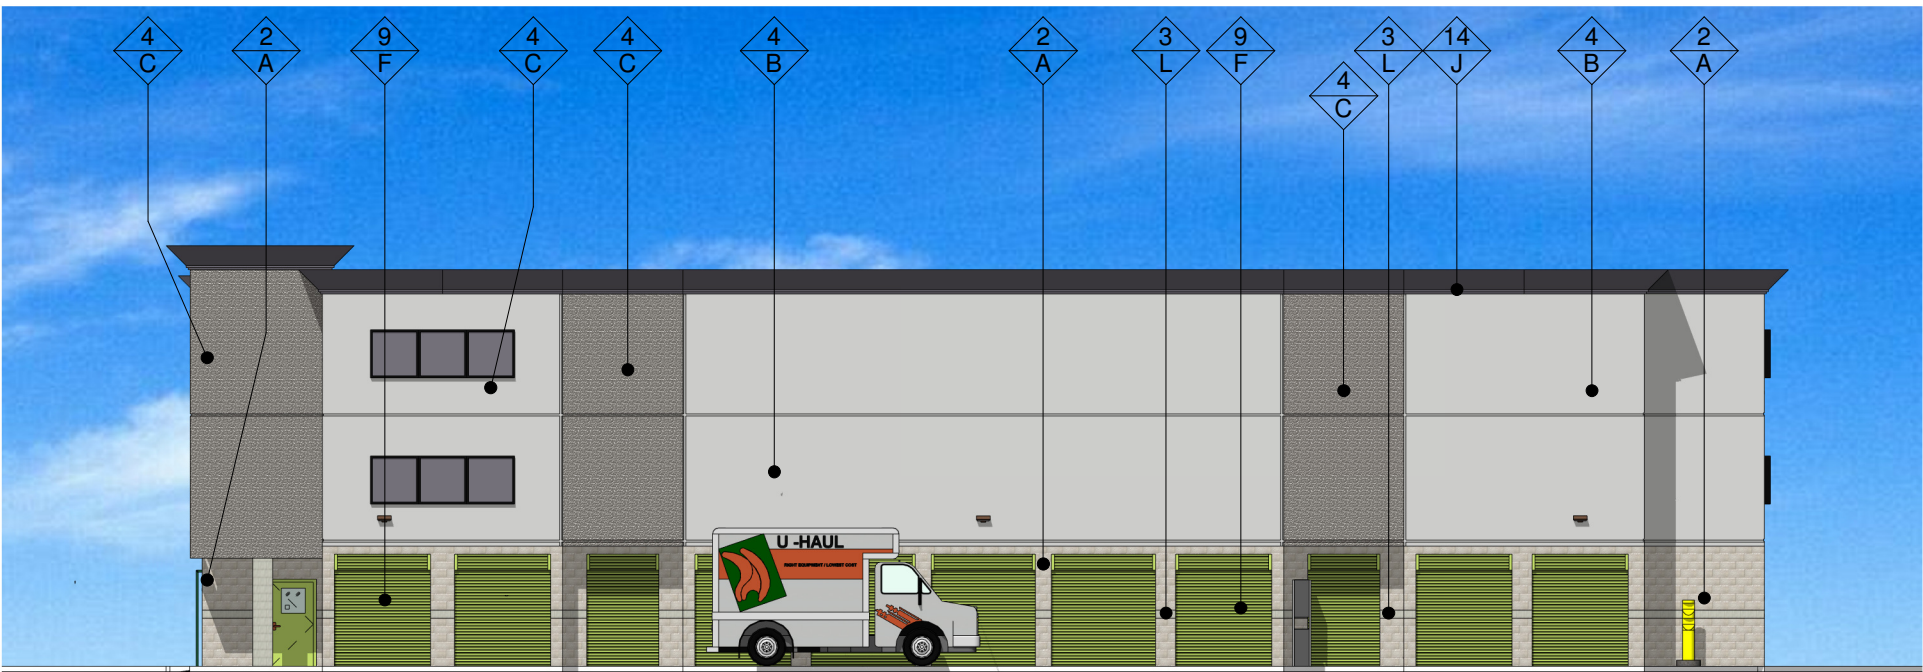

WEST ELEVATION

1117C-WEST
1/16" = 1'-0"

1

#	FINISH MATERIAL	#	FINISH MATERIAL COLOR	#	FINISH MATERIAL COLOR
1	WALL TRELLIS	15	2" ALUMINUM REVEAL IN STUCCO	A	ORCO NATURAL GRAY PRECISION LW
2	CMU WALL PRECISION FACE. ORCO NATURAL GRAY LW	16	24" x 24" TILES OVER EXT. WALL OR 4" H. BAND CAP STONE	B	SHERWIN WILLIAMS NEBULOUS WHITE SW 7063 (257-C5)
3	CMU WALL SPLIT FACE- BAND. ORCO WHITE SPLIT FACE MW	17	EXTERIOR LIGHT	C	SHERWIN WILLIAMS DOVETAIL SW 7018 (244-C5)
4	3 COATS STUCCO FINISH OVER STUD WALL	18	TRIM AROUND DISPLAY AND NON-VISION WINDOW	D	SHERWIN WILLIAMS PEWTER CAST SW 7673 (282-C4)
5	3 COAT STUCCO FINISH OVER CMU WALL	19	PROJECT SIGN	E	DUNN EDWARDS CASHEW NUT LRV 60 DE 5261
6	METAL AWING WITH STEEL ROD-SUPPORTED	20	METAL ROOF AT ELEVATOR ROOF TOP	F	JANUS INTERNATIONAL WASHABI GREEN
7	METAL CANOPY	21	CMU WALL PRECISION FACE-BAND. ORCO WHITE MW	G	SOLAR GREEN GLASS
8	EXTERIOR METAL SWING DOOR	22	HARDIE BOARD FIBER CEMENT FLAT SHEET	H	CLEAR ANODIZED ALUMINUM COLOR
9	EXTERIOR METAL ROLL-UP DOOR			I	BLACK-SEMI GLOSS
10	STOREFRONT SYSTEM AND DOOR WITH ALUMINUM FRAME			J	SHERWIN WILLIAMS MIDNIGHT SW 6264 (228-C6)
11	NON-VISION WINDOW OR SPANDREL			K	MBCI CLASSIC GREEN
12	7'-0" H. WROUGHT IRON FENCE & 3'-0" W. x 7'-0"H. GATE	NOTES: ALL EXPOSED OR UNPAINTED CMU TO BE TREATED WITH WEATHER AND WATER PROOF SEALANT COATING.		L	ORCO WHITE SPLIT FACE MW
13	STONE VENEER, 3" T. TYPICAL, OVER EXTERIOR WALL			M	SHERWIN WILLIAM ABLAZE, SW6870
14	STUCCO OVER FOAM CORNICE			N	CMU WALL PRECISION FACE-BAND. ORCO WHITE MW

FINISH MATERIAL COLOR SAMPLES

OWNER

LAGUNA CANYON GROUP
LLC

9850 RESEARCH DRIVE IRVINE, CA 92618

EUCALYPTUS
SELF-STORAGE

330 N. EUCALYPTUS AVENUE,
RIALTO, CALIFORNIA CA 92376

DATE: 09/27/23

BUILDING
COLOR
ELEVATION



J. Craig Mann

ARCHITECT

JCRAIGM@GMAIL.COM
STUDIOM.JCMA@GMAIL.COM



OWNER

LAGUNA CANYON GROUP
LLC

9850 RESEARCH DRIVE IRVINE, CA 92618

EUCALYPTUS SELF-STORAGE

330 N. EUCALYPTUS AVENUE,
RIALTO, CALIFORNIA CA 92376

DATE: 09/27/23

RENDERING
2



J. Craig Mann

ARCHITECT

JCRAIGM@GMAIL.COM
STUDIOM.JCMA@GMAIL.COM