

SYMBOL	BOTANICAL NAME	COMMON NAME	SIZE	WUCOLS
TREES				
	Arbutus 'Marina'	NCN	24" box	M
	Lophostemon confertus	Brisbane box	24" box	M
	Lagerstroemia i. 'Tuscarora'	Crape Myrtle	24" box	L
SHRUBS				
	Agave attenuata	Foxtail Agave	5 gal	L
	Callistemon 'Little John'	Dwarf Bottlebrush	5 gal	L
	Bougainvillea 'Rosenka'	Rosenka Bougainvillea	5 gal	L
	Grevillea 'Noellii'	Noellii Silk Oak	5 gal	L
	Ligustrum j. 'Texanum'	Texas Privet	5 gal	L
	Phormium t. 'Yellow Wave'	Yellow Wave Flax	5 gal	L
	Salvia clevelandii	Germander Sage	1 gal	L
PERENNIALS				
	Aloe striata	Coral Aloe	1 gal	L
	Anigozanthos f. 'Yellow Gem'	Kangaroo Paw	5 gal	L
	Dianella t. 'Variegated'	Flax Lily	1 gal	L
GROUNDCOVER				
	Rosmarinus o. 'Prostratus'	Prostrate Rosemary	flats	L
	Verbena rigida	Verbena	flats	L

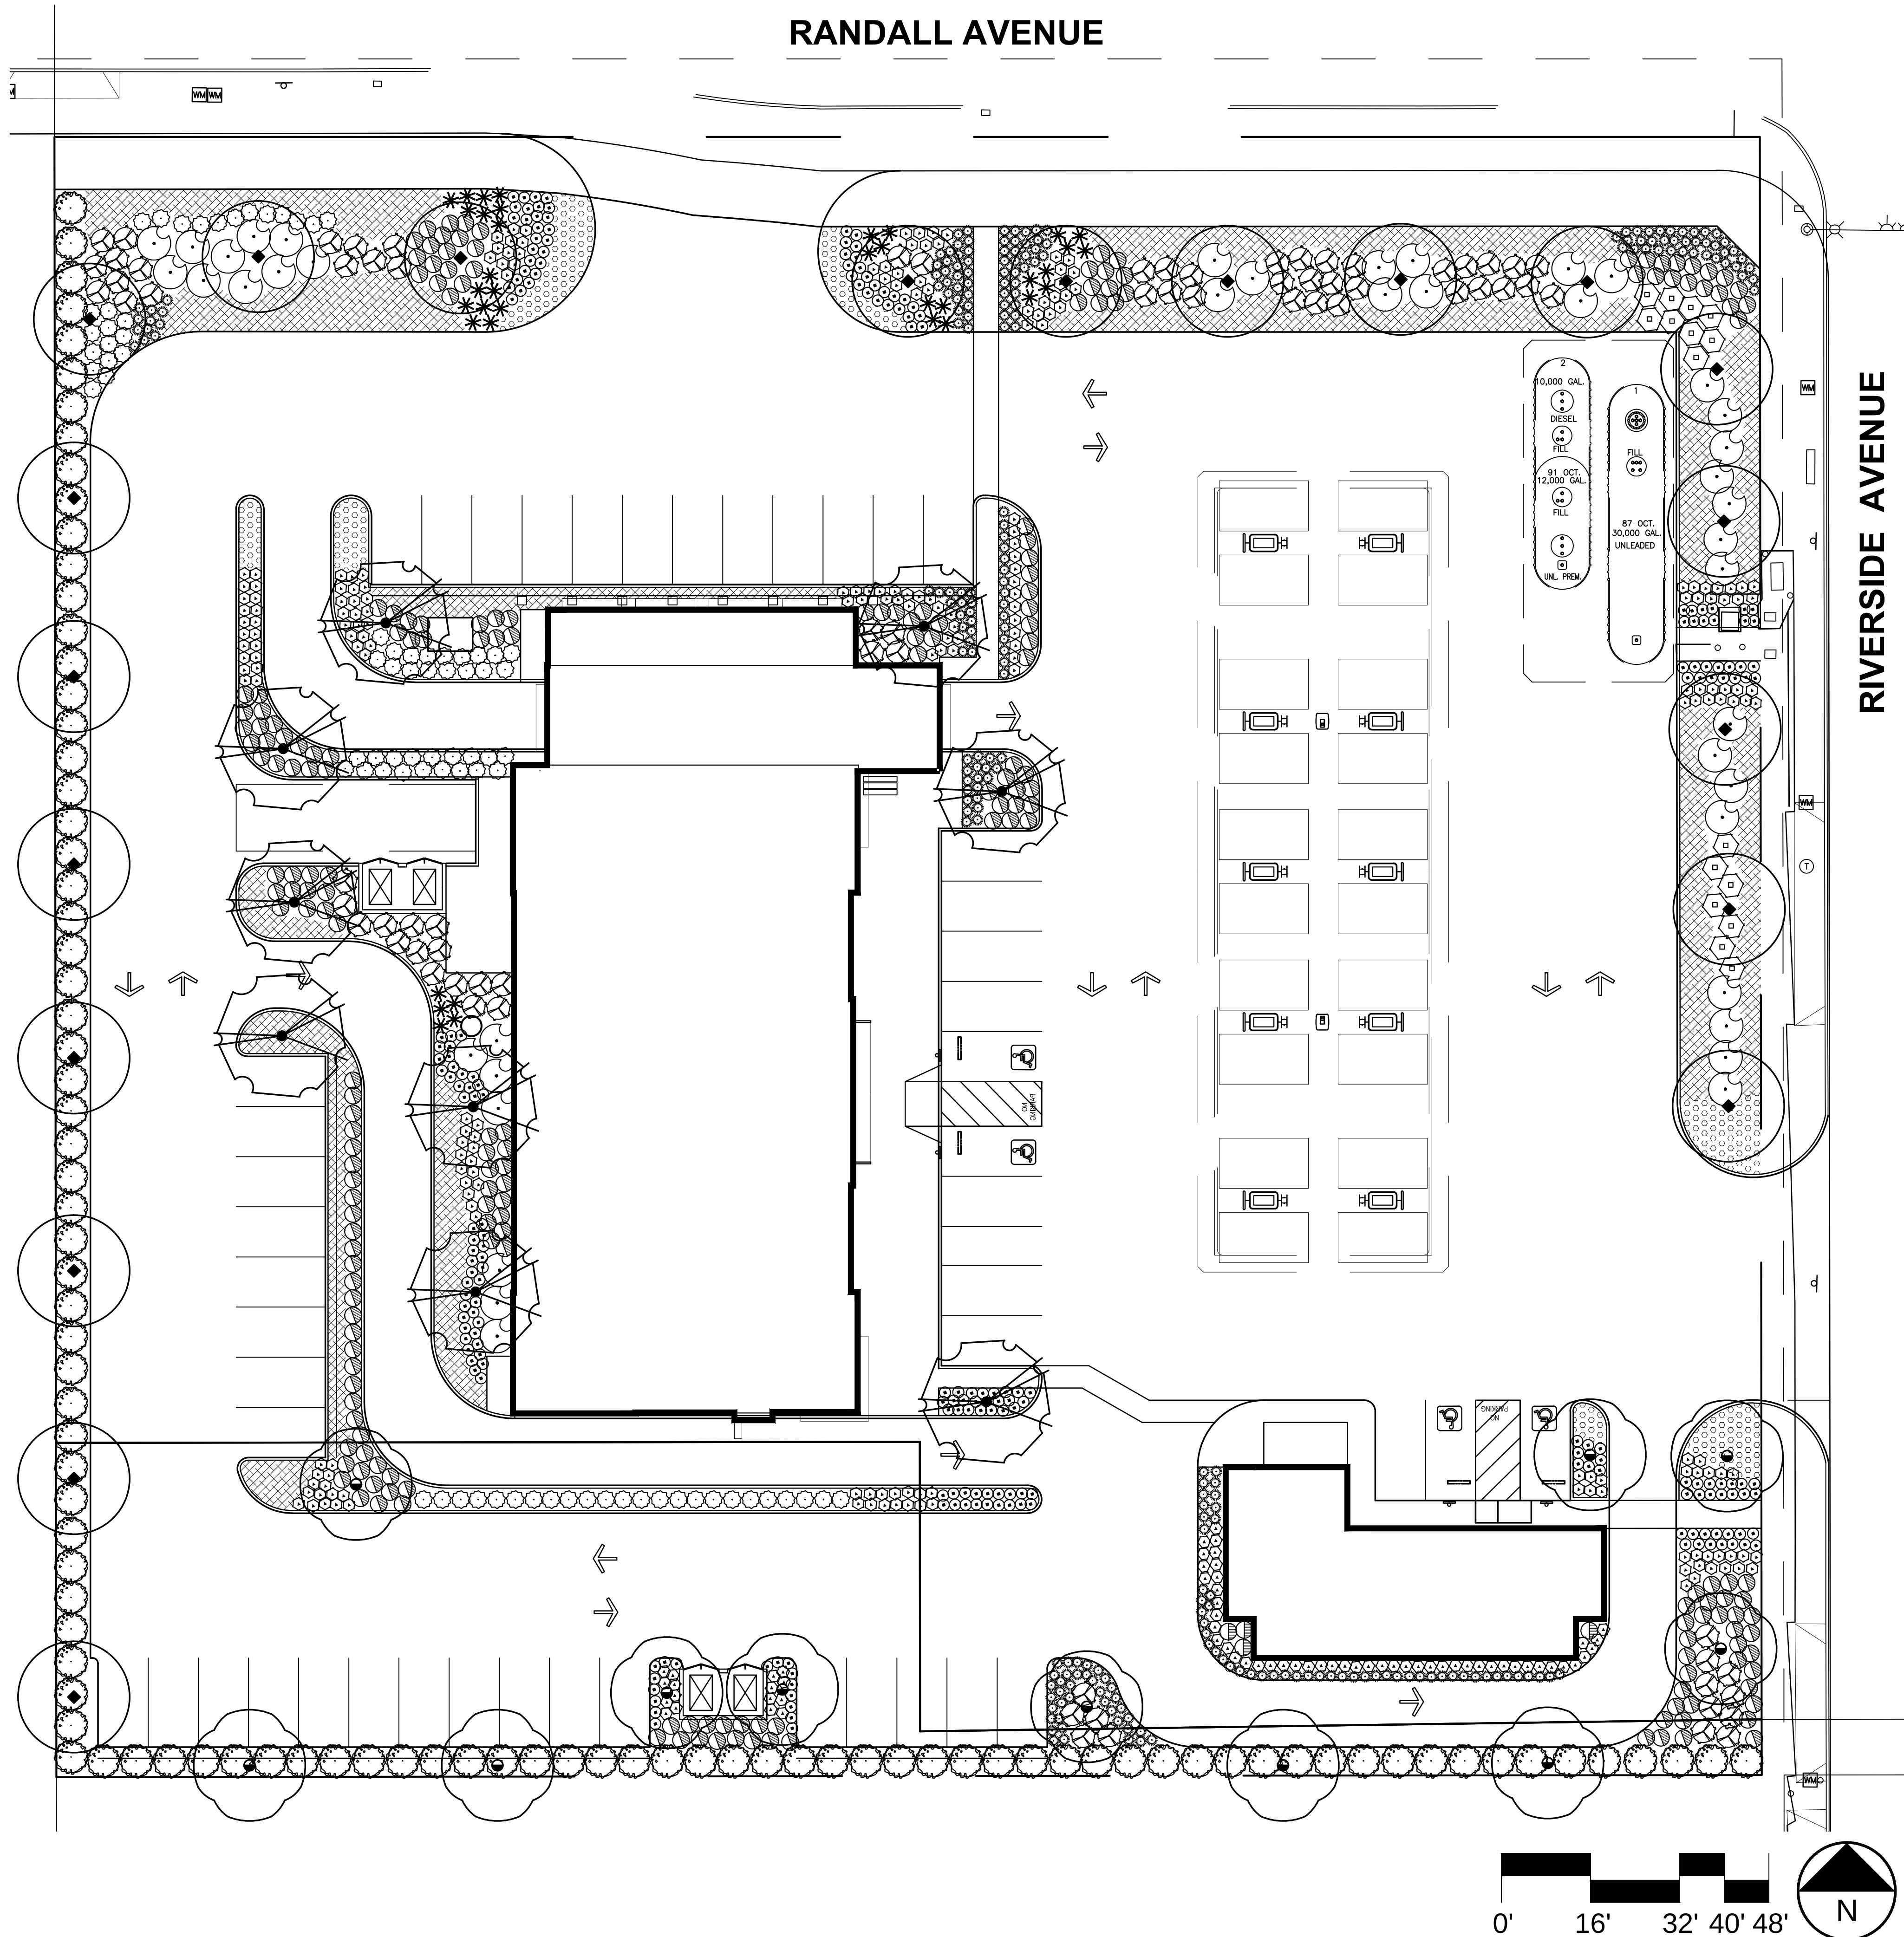
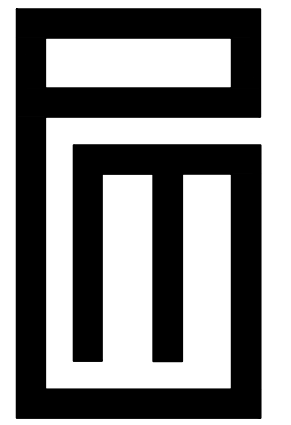
This worksheet is filled out by the project applicant and it is a required element of the Landscape Documentation Package

Hydrozone # / Planting Description	Plant Factor (PF)	Irrigation Method	Irrigation Efficiency (IE)	ETAF (PF/IE)	Landscape Area (sq. ft.)	ETAF x Area	Estimated Total Water Use (ETWU)
Regular Landscape Areas							
#1/ Low	0.2	Drip	0.81	0.25	17,455	4,364	150,427
				Totals	17,455	4,364	
Special Landscape Areas							
				1.0	0	0	
				1.0	0	0	
				1.0	0	0	
				Totals	17,455	4,364	
ETWU Total							150,427
Maximum Allowed Water Allowance (MAWA)							270,769

$$MAWA \text{ (Annual Gallons Allowed)} = (Eto) (0.62) [(ETAF \times LA)]$$

Regular Landscape Areas	
Total ETAF x Area	4,364
Total Area	17,455
Average ETAF	0.25

Total ETAF x Area	4,364
Total Area	17,455
Average ETAF	0.25

[illegible]

PHIL MAY
LANDSCAPE
ARCHITECT

937 West 9th Street
Upland, CA 91786

Phone: 909 373 1959

Fax: 909 373 1958

may@philmedesign.com

www.philmaydesign.com



PRELIMINARY PLAN

SWC OF RANDALL AVE. &
RIVERSIDE AVE.
RIATO, CA 92376

DRAWN R.S.
CHECKED P.M.
DATE 5/29/18
SCALE 1/16"=1'-0"
JOB NO. 18053
SHEET

L-1

OF **1** SHEETS