


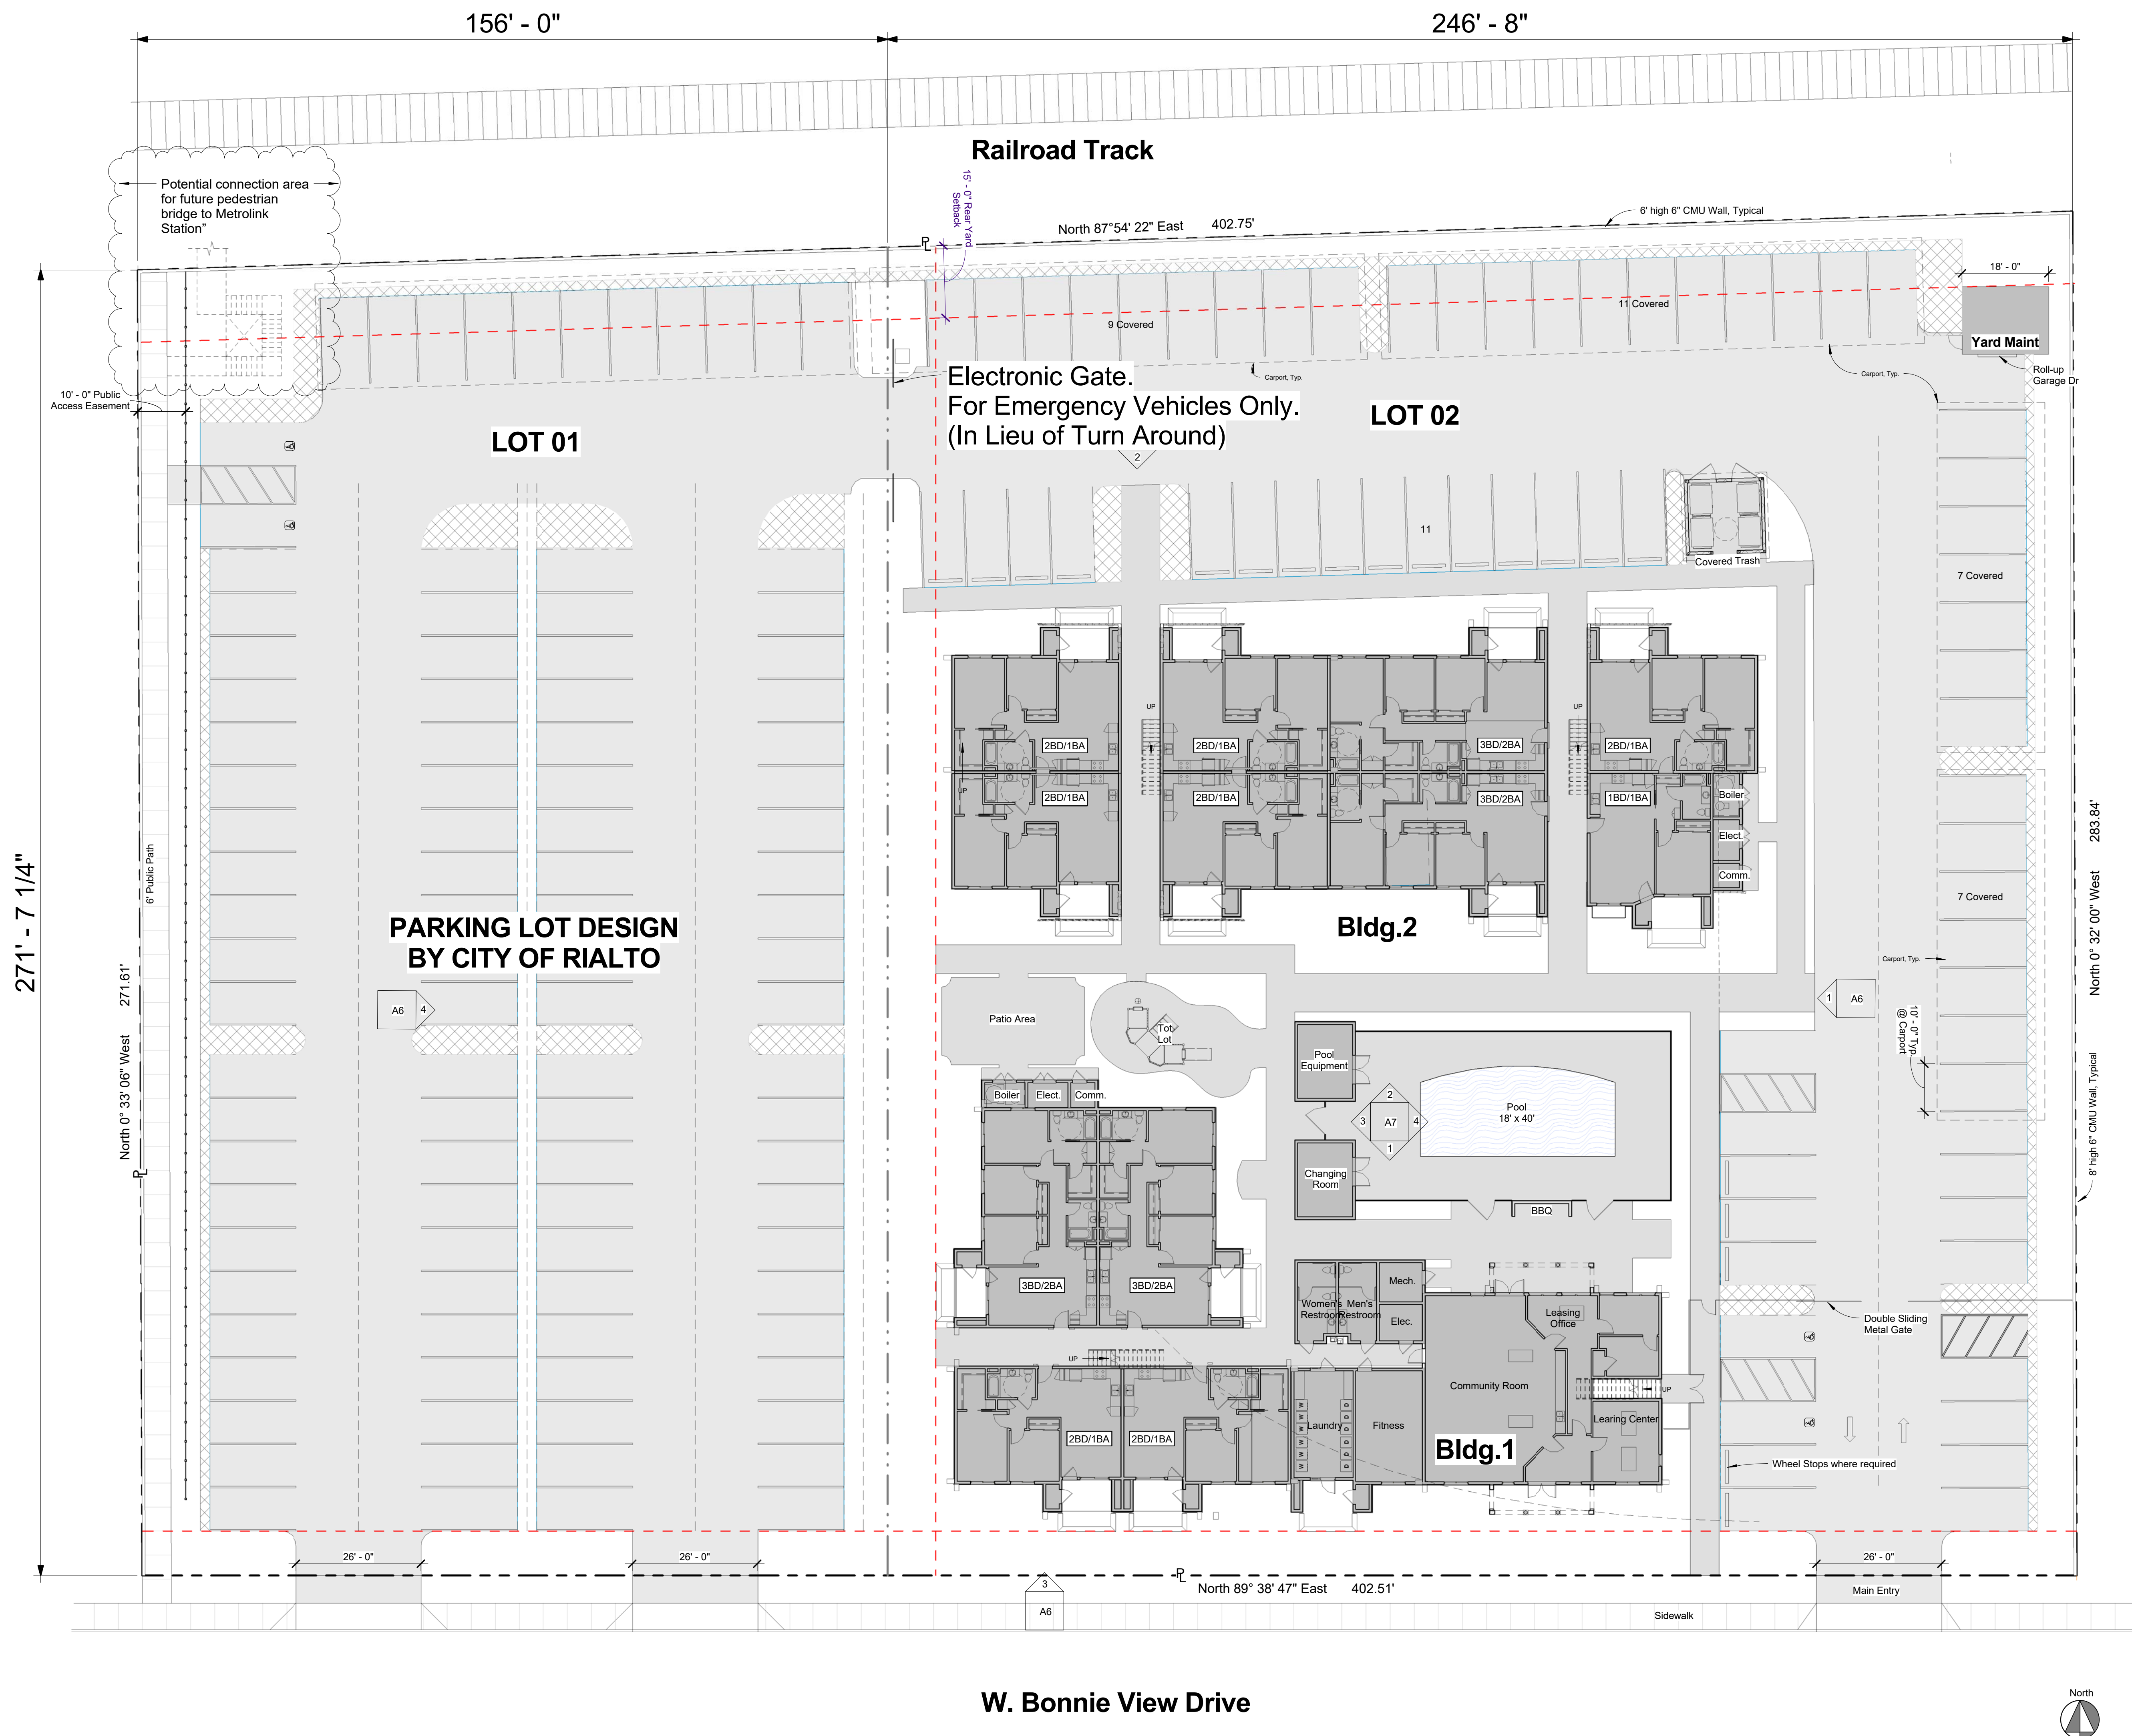

Project Data			
Unit Areas			
Typical Units	Gross SF	Net SF	# of Units
1BR/1BA	704	684	3
2BR/1BA	860	827	22
3BR/2BA	1124	1084	13
Total:			38 Units
Parking Count : 66 spaces provided (Lot 02)			

① Site Plan
1/16" = 1'-0"