



MATERIAL LEGEND


- A. CONCRETE 'S' TILE
- B. STUCCO
- C. TRIM
- D. CORBEL
- E. BRICK
- F. WROUGHT IRON ACCENT
- G. METAL GUARDRAIL

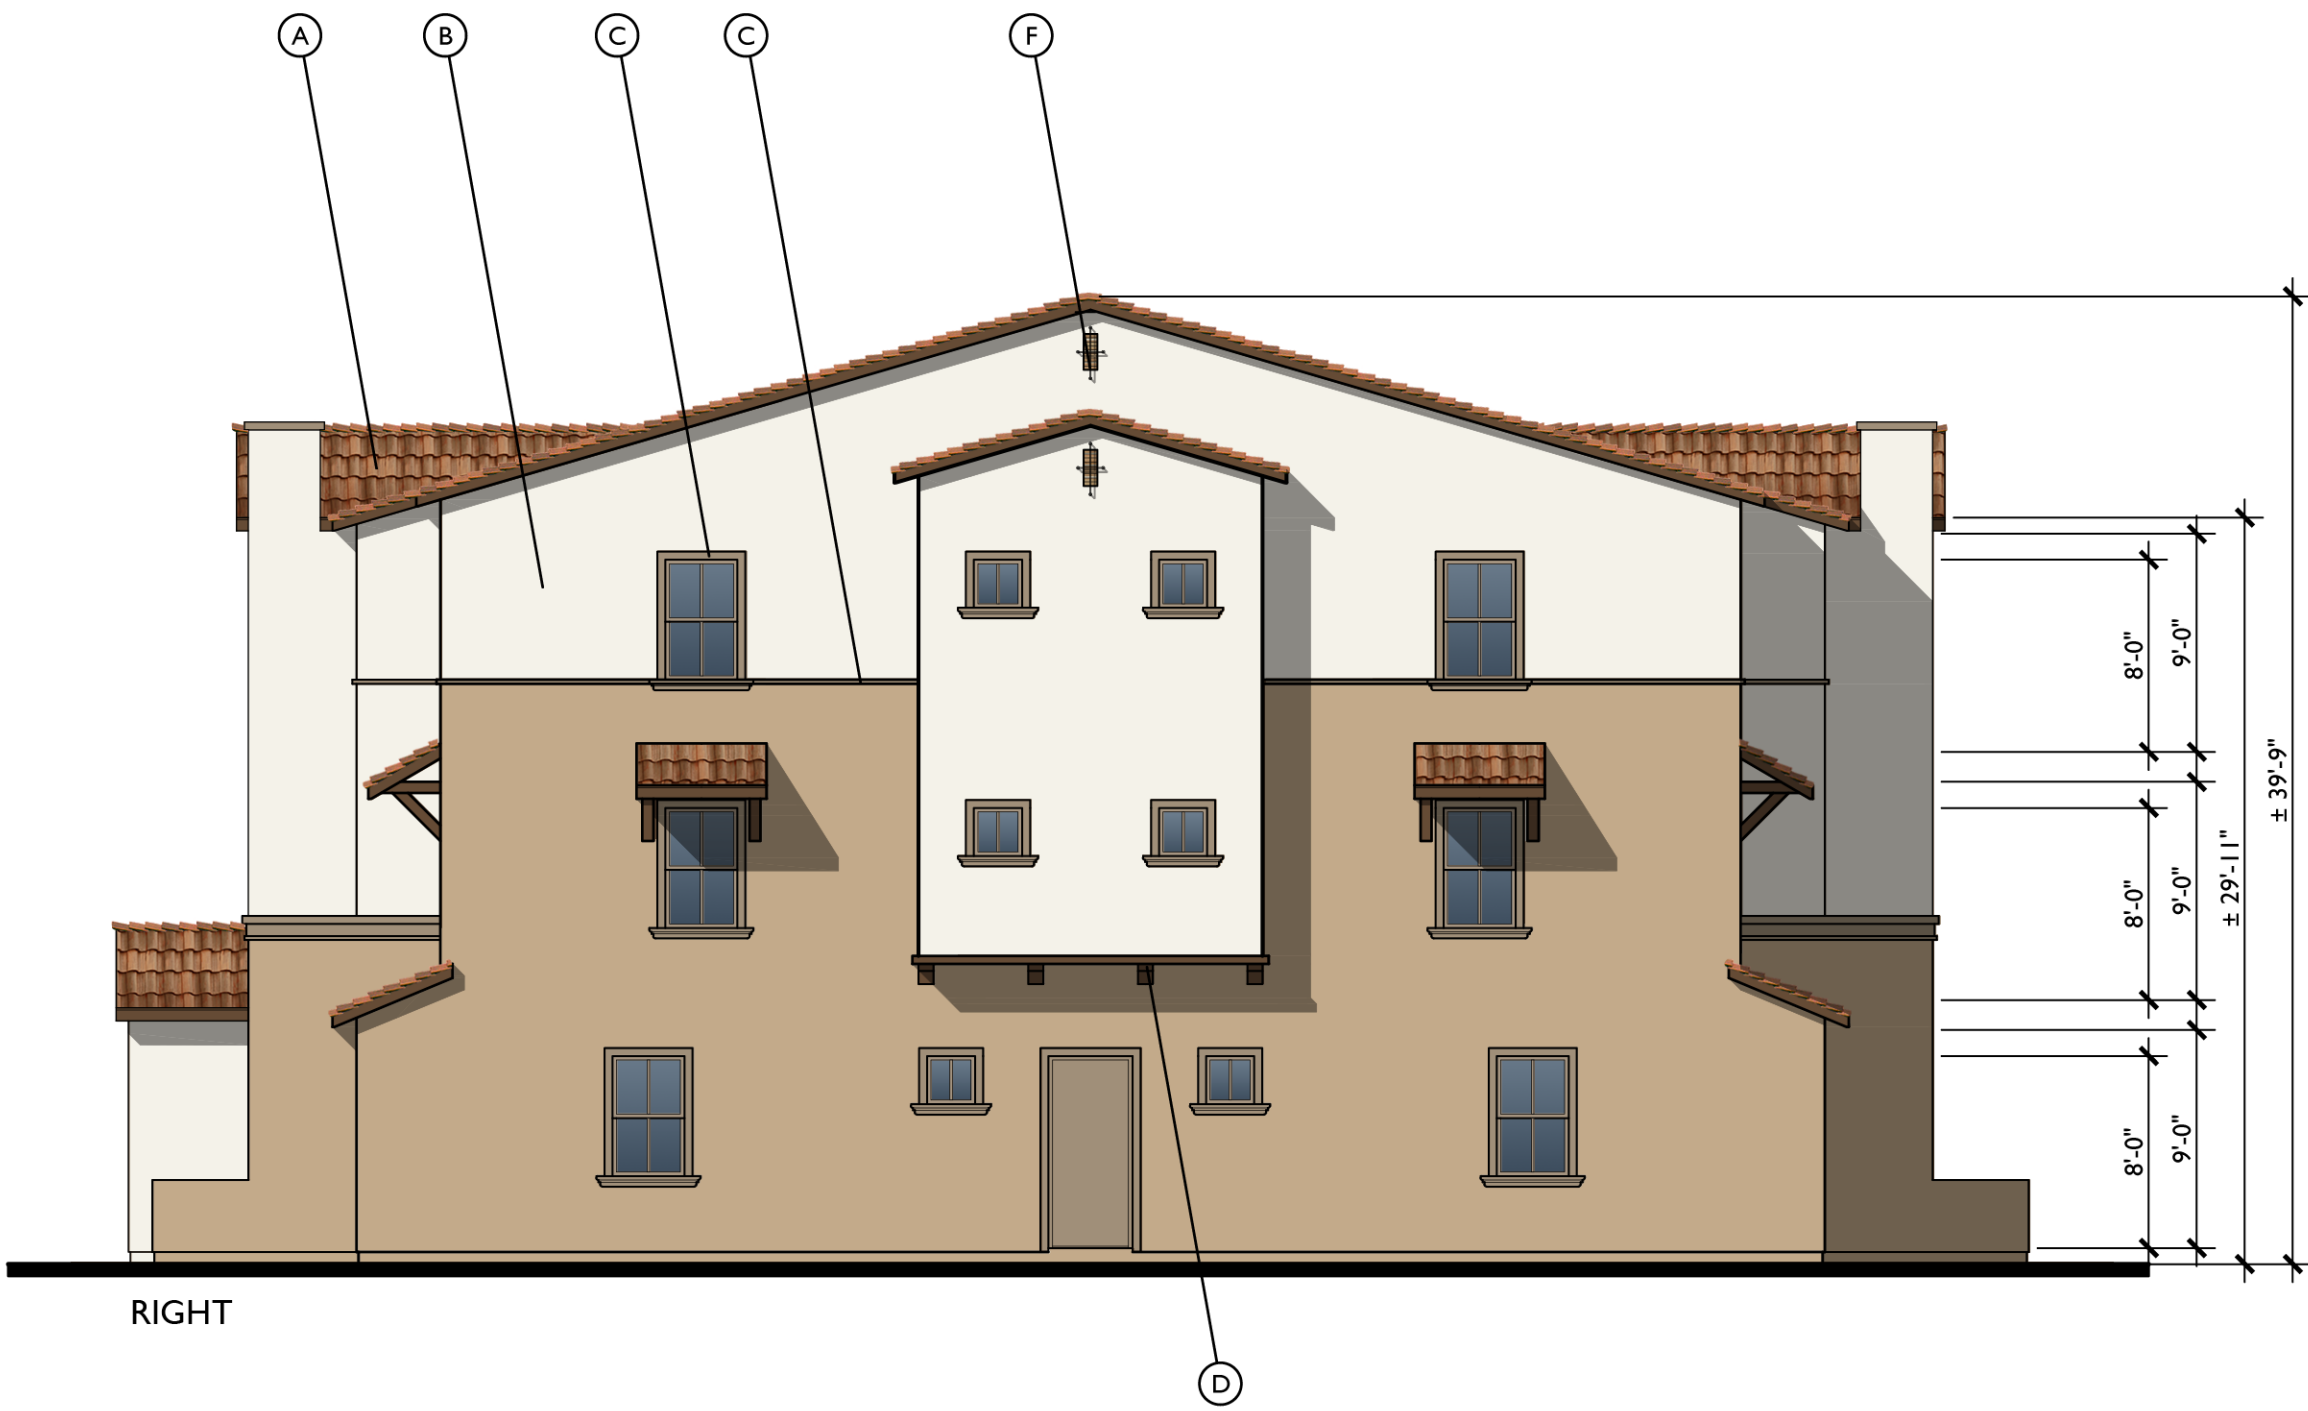

- MATERIAL LEGEND
- A. CONCRETE 'S' TILE
 - B. STUCCO
 - C. TRIM
 - D. CORBEL
 - E. BRICK
 - F. WROUGHT IRON ACCENT
 - G. METAL GUARDRAIL

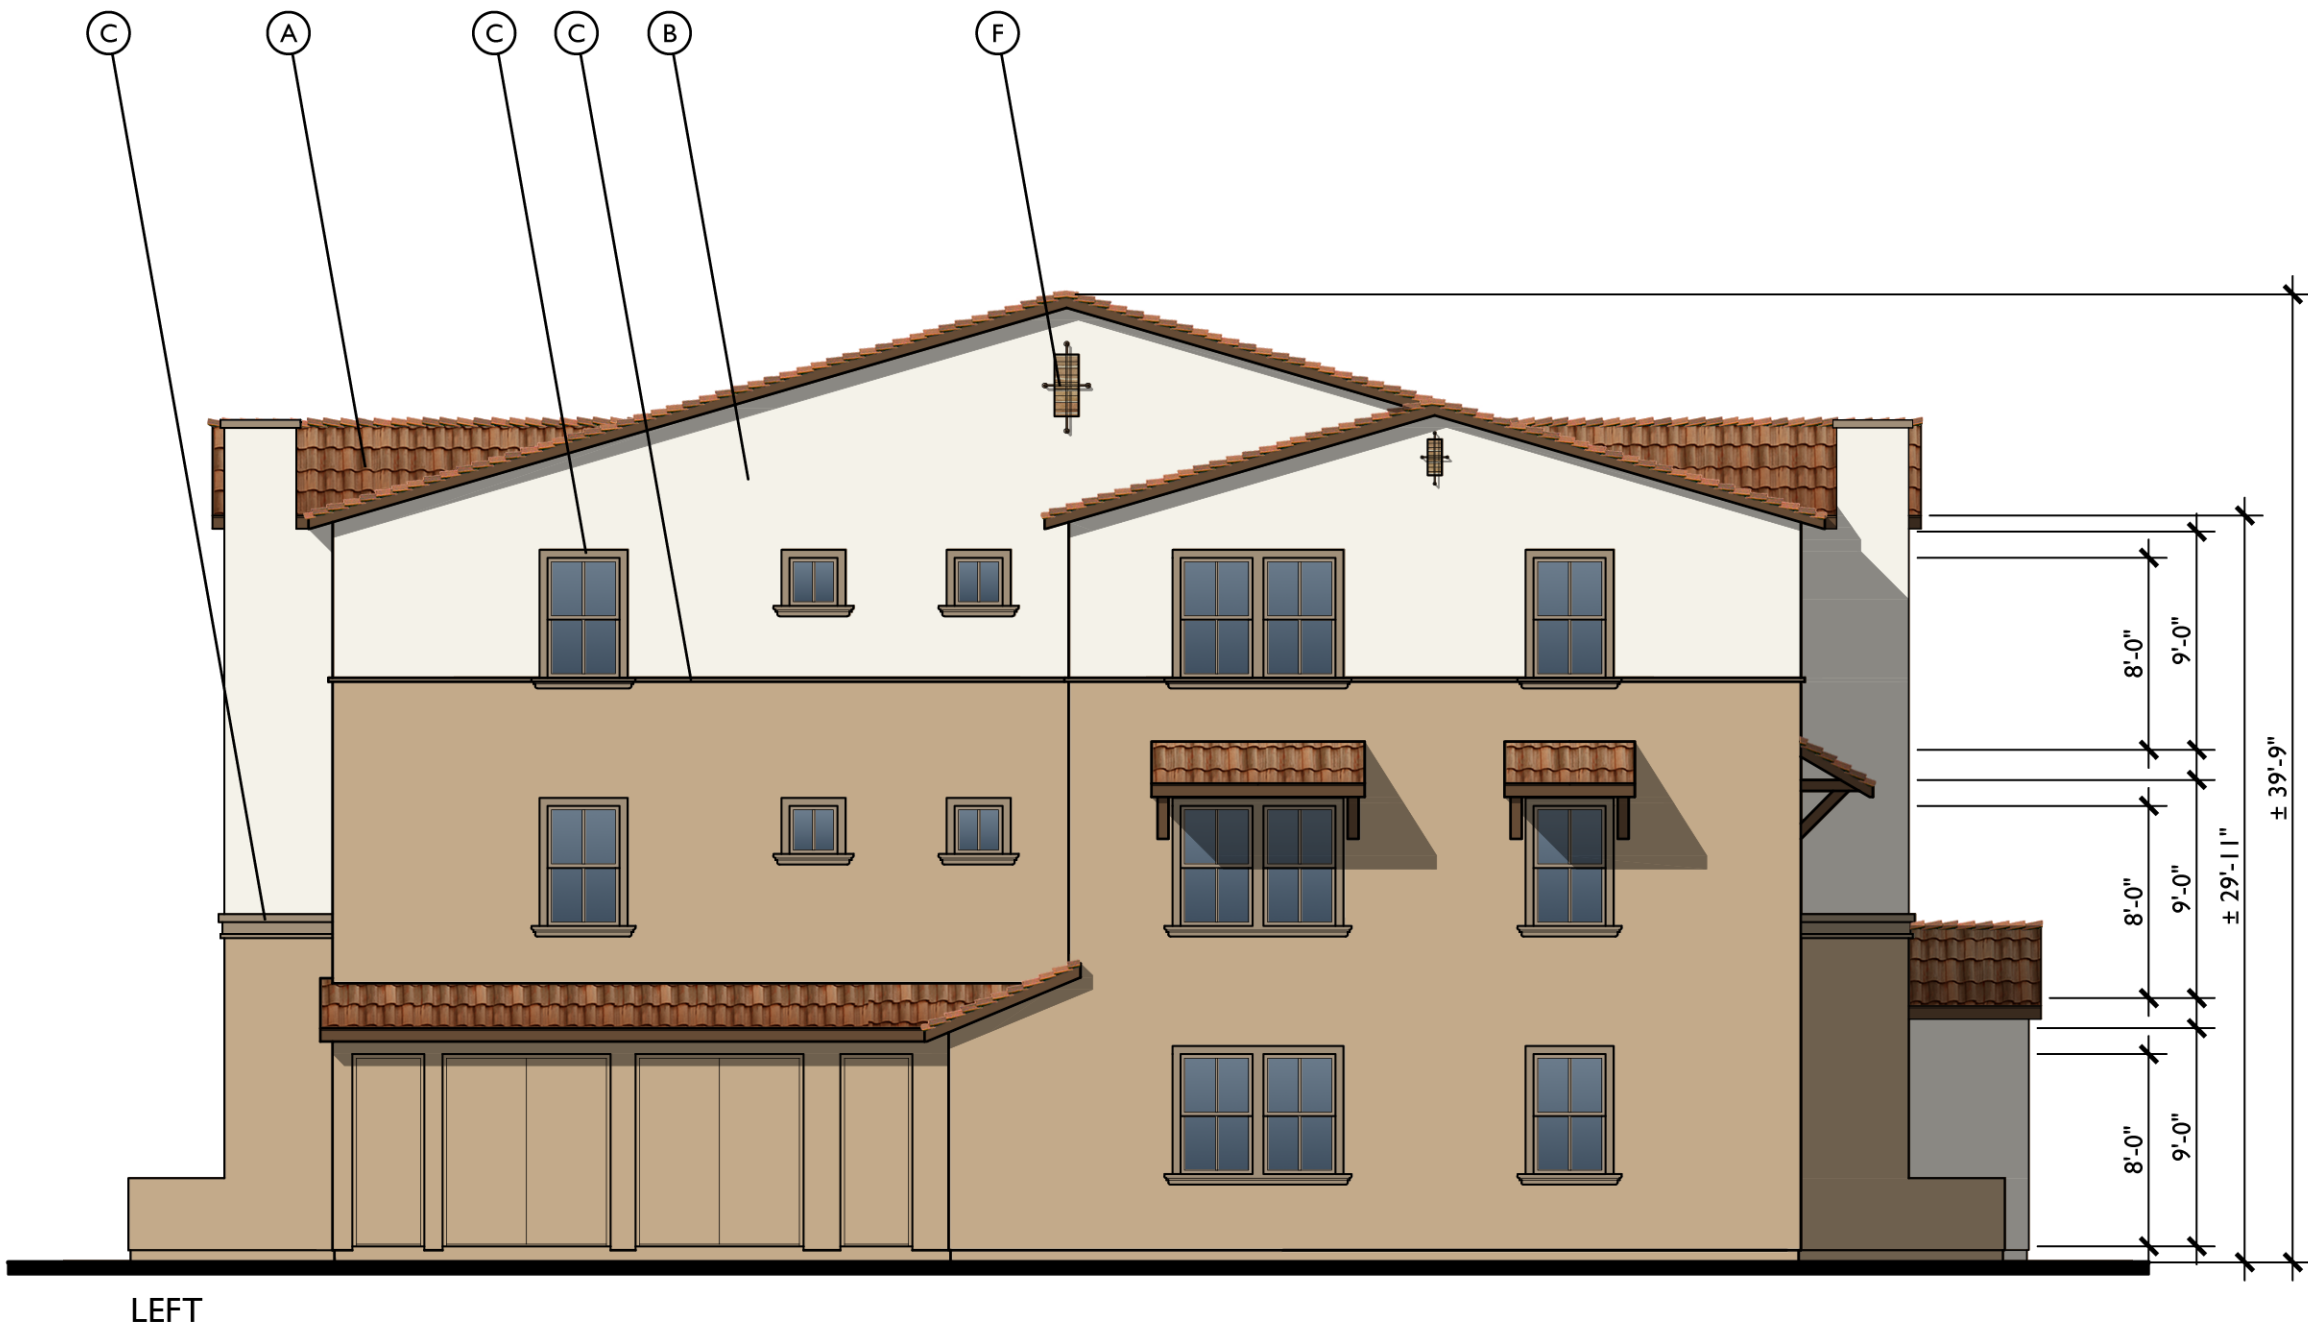


- MATERIAL LEGEND
- A. CONCRETE 'S' TILE
 - B. STUCCO
 - C. TRIM
 - D. CORBEL
 - E. BRICK
 - F. WROUGHT IRON ACCENT
 - G. METAL GUARDRAIL

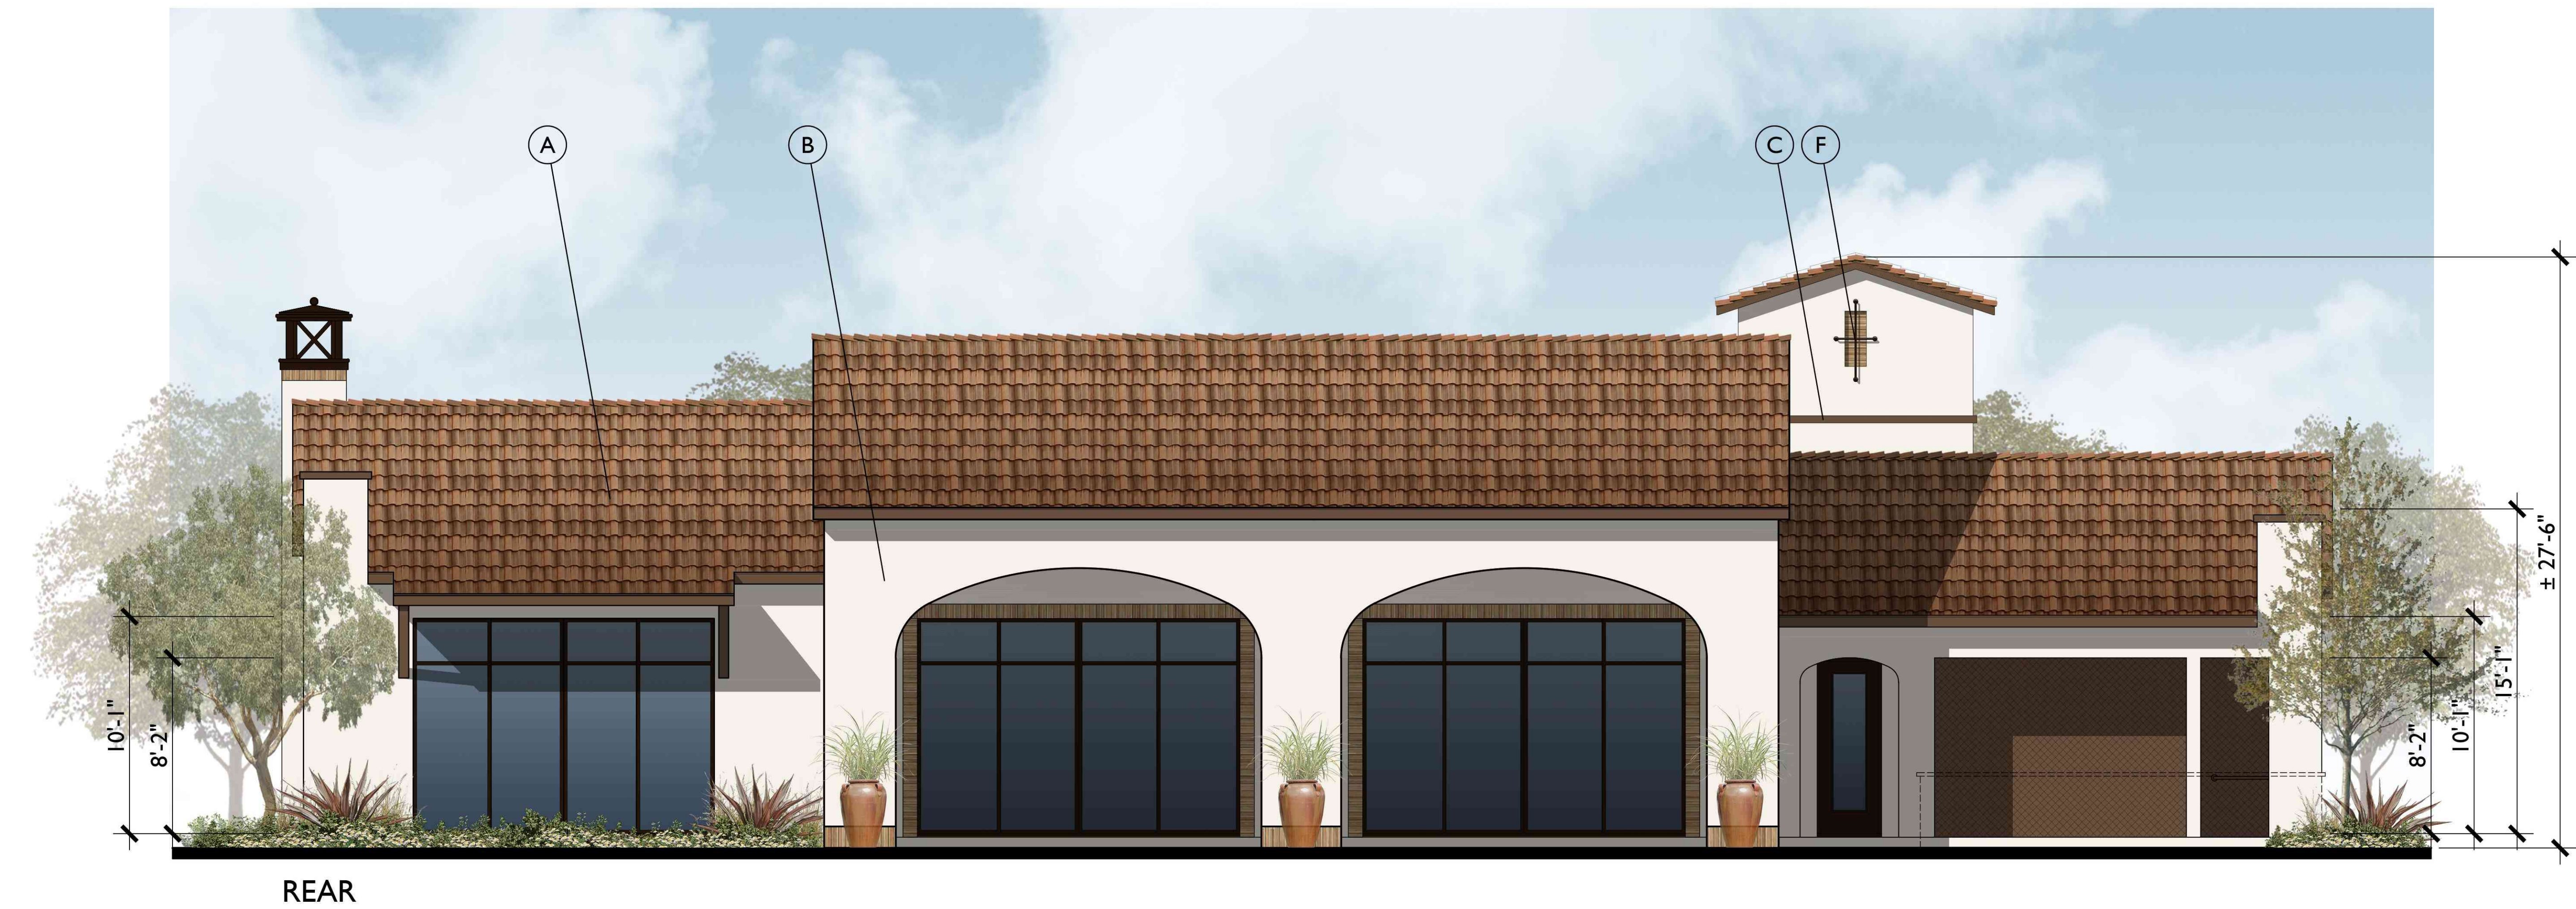


- MATERIAL LEGEND
- A. CONCRETE 'S' TILE
 - B. STUCCO
 - C. TRIM
 - D. CORBEL
 - E. BRICK
 - F. WROUGHT IRON ACCENT
 - G. METAL GUARDRAIL



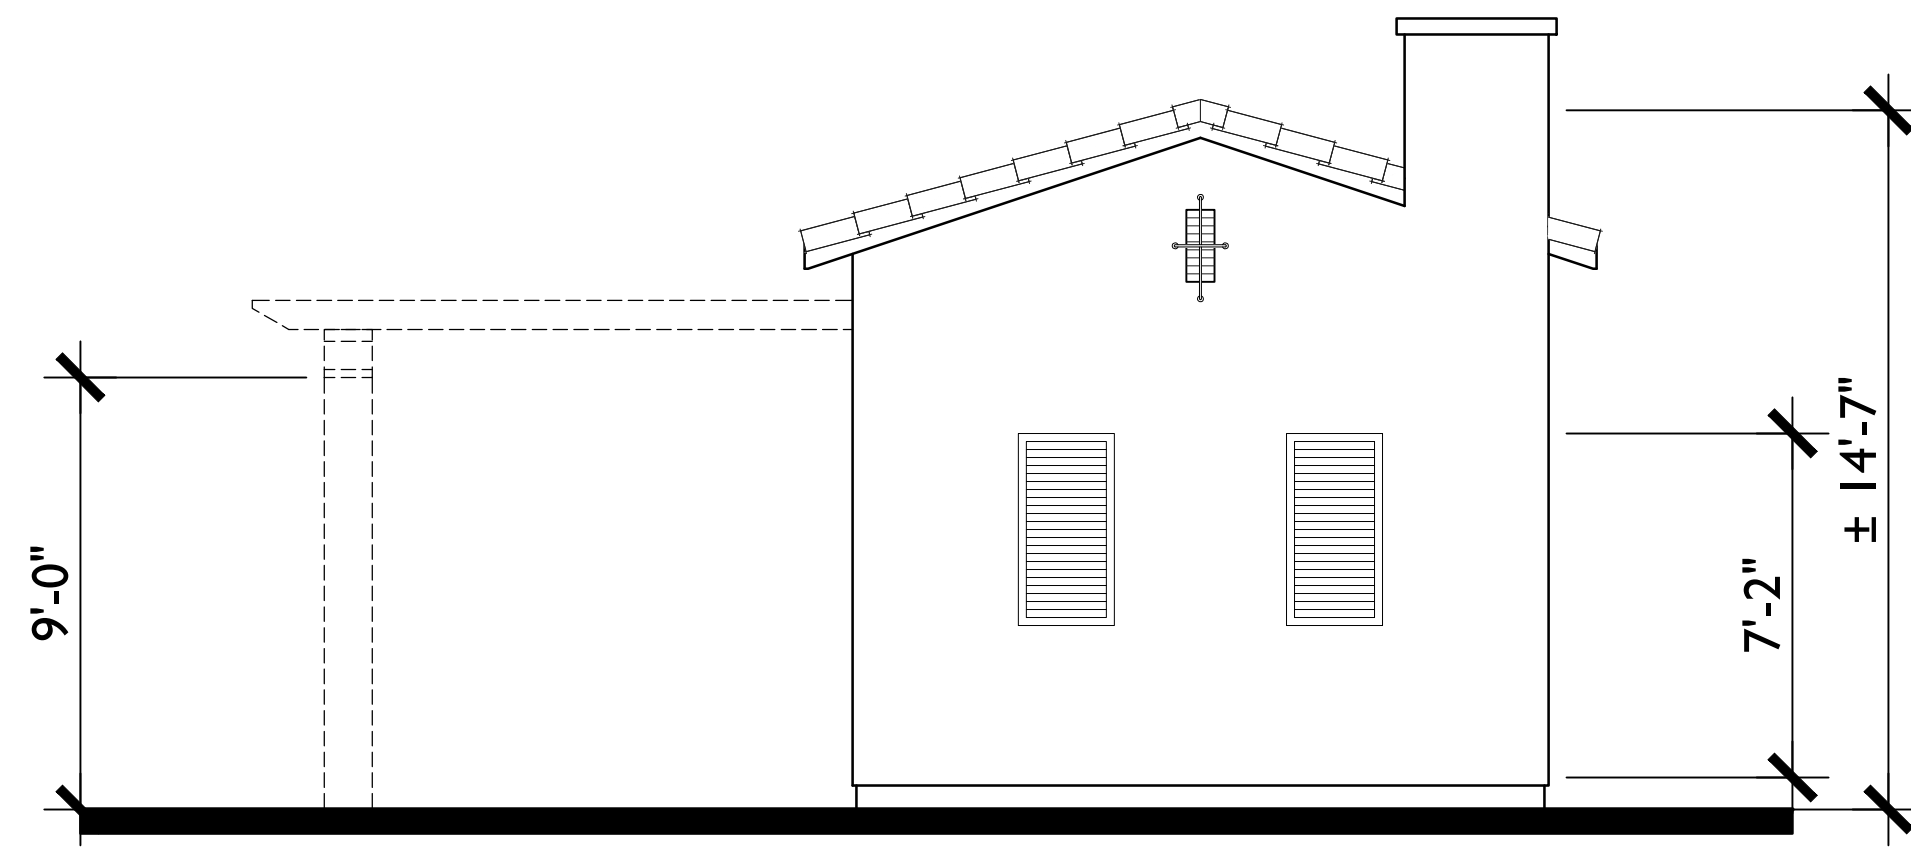


LEFT

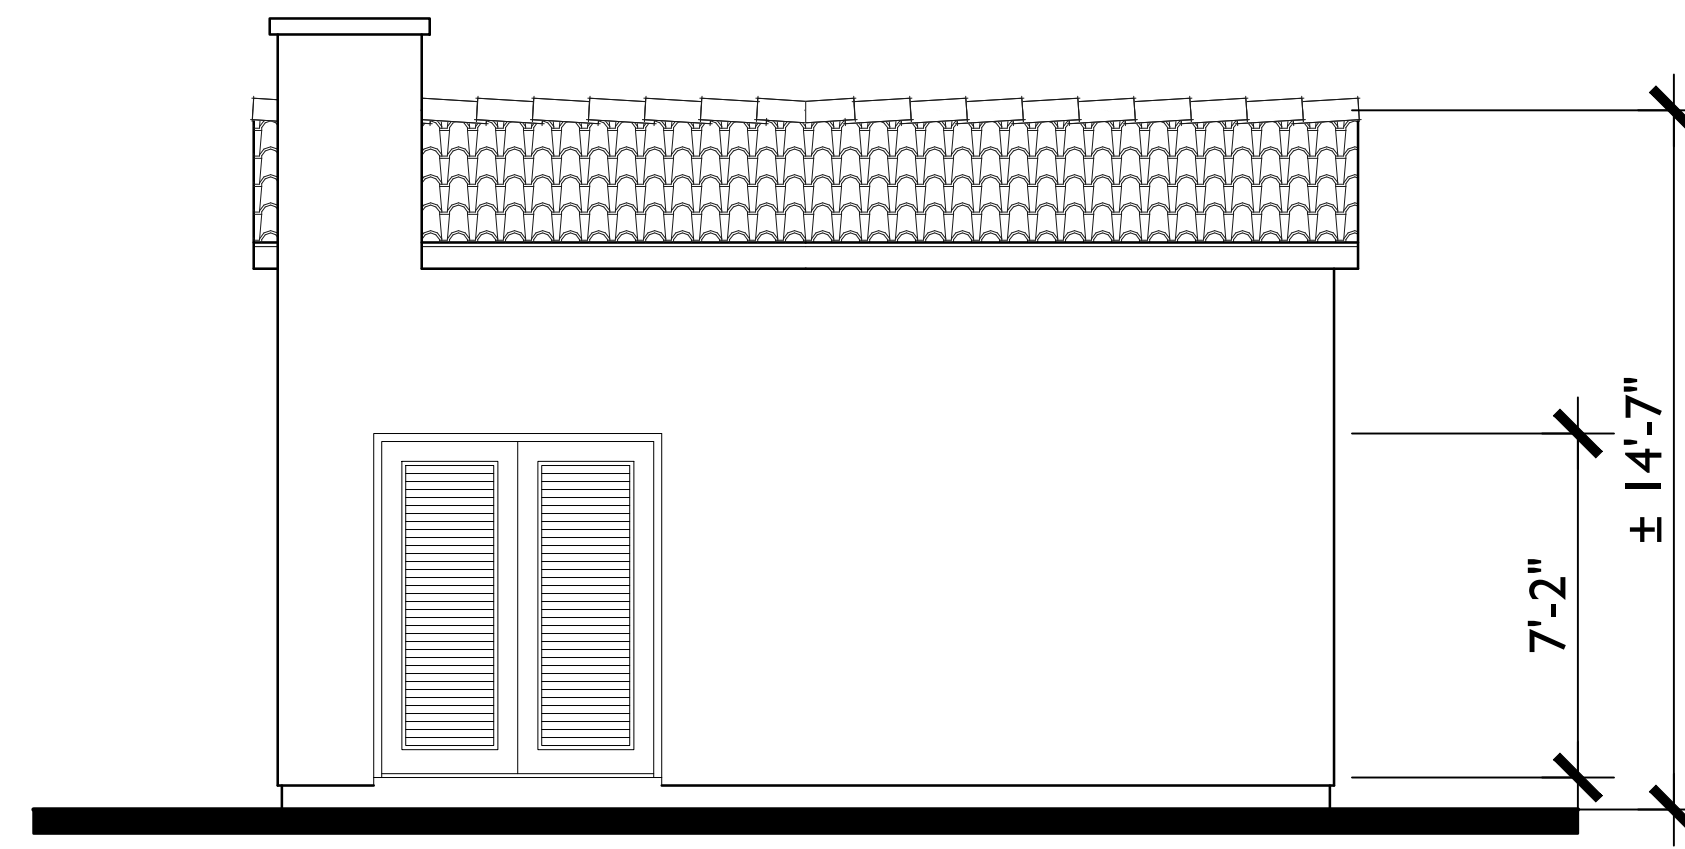


FRONT

A
1/4"=1'-0"

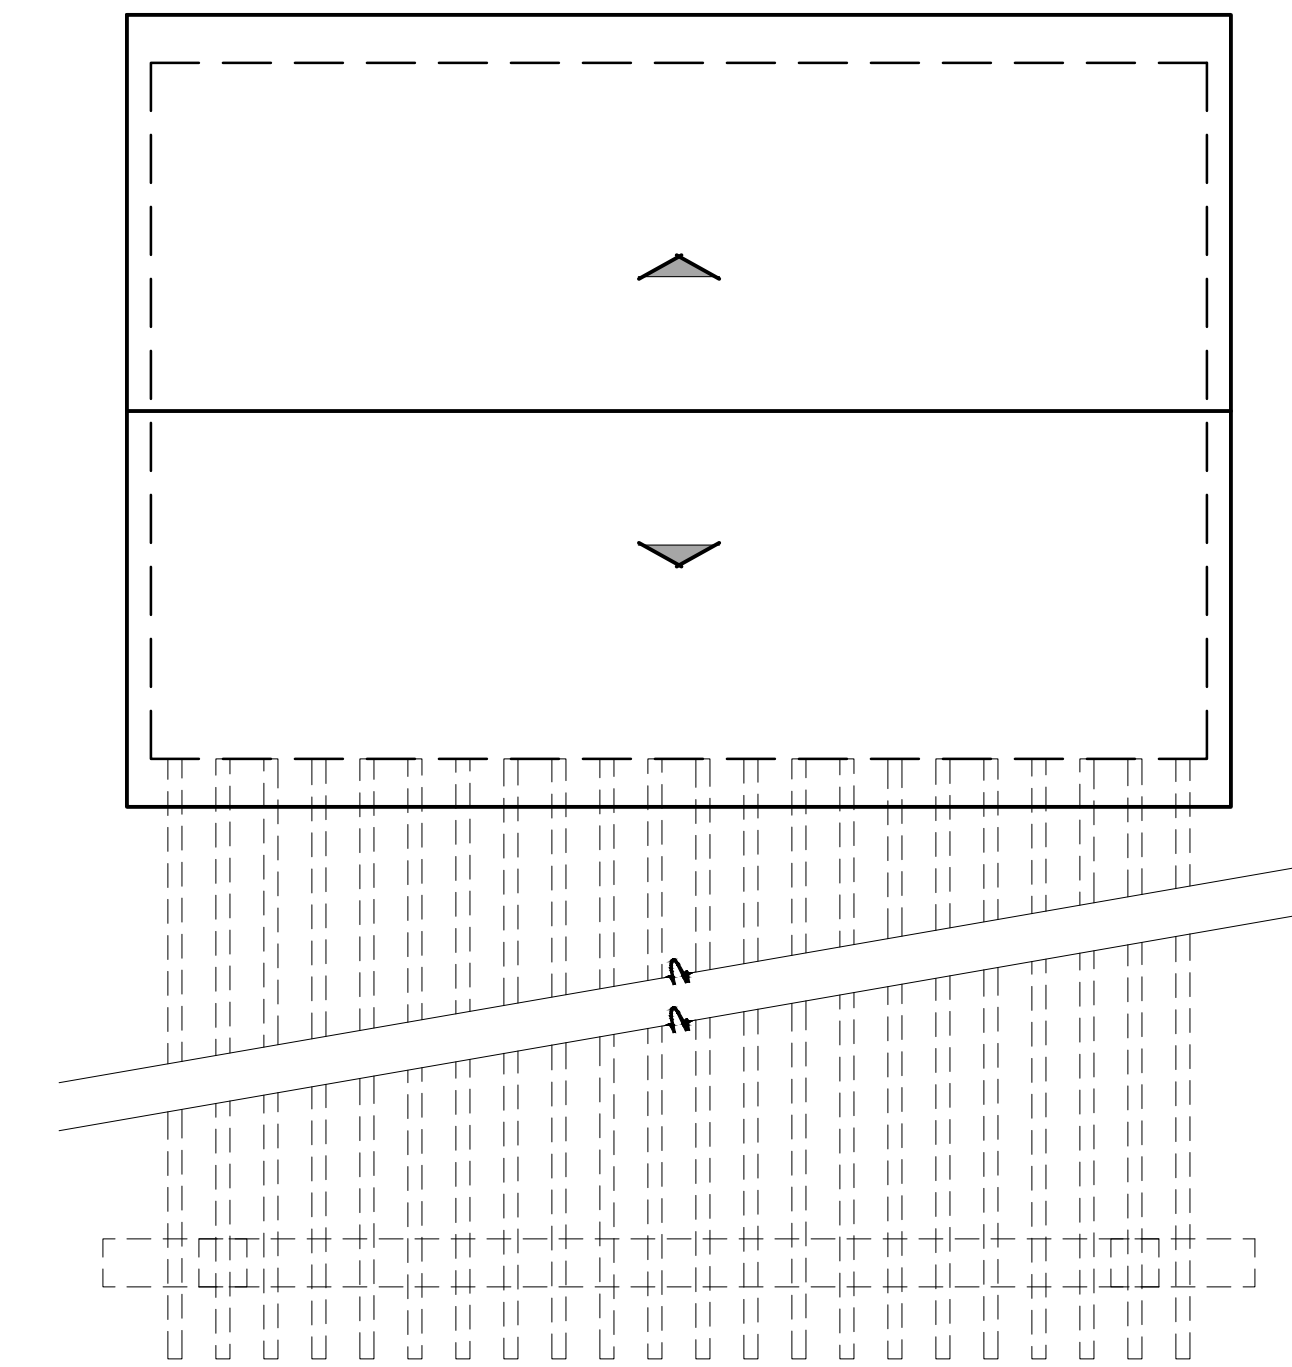


ROOF PLAN


PITCH: 4:12 U.N.O.
RAKE: 6"
EAVE: 12"
ROOF MATERIAL: CONCRETE 'S' TILE

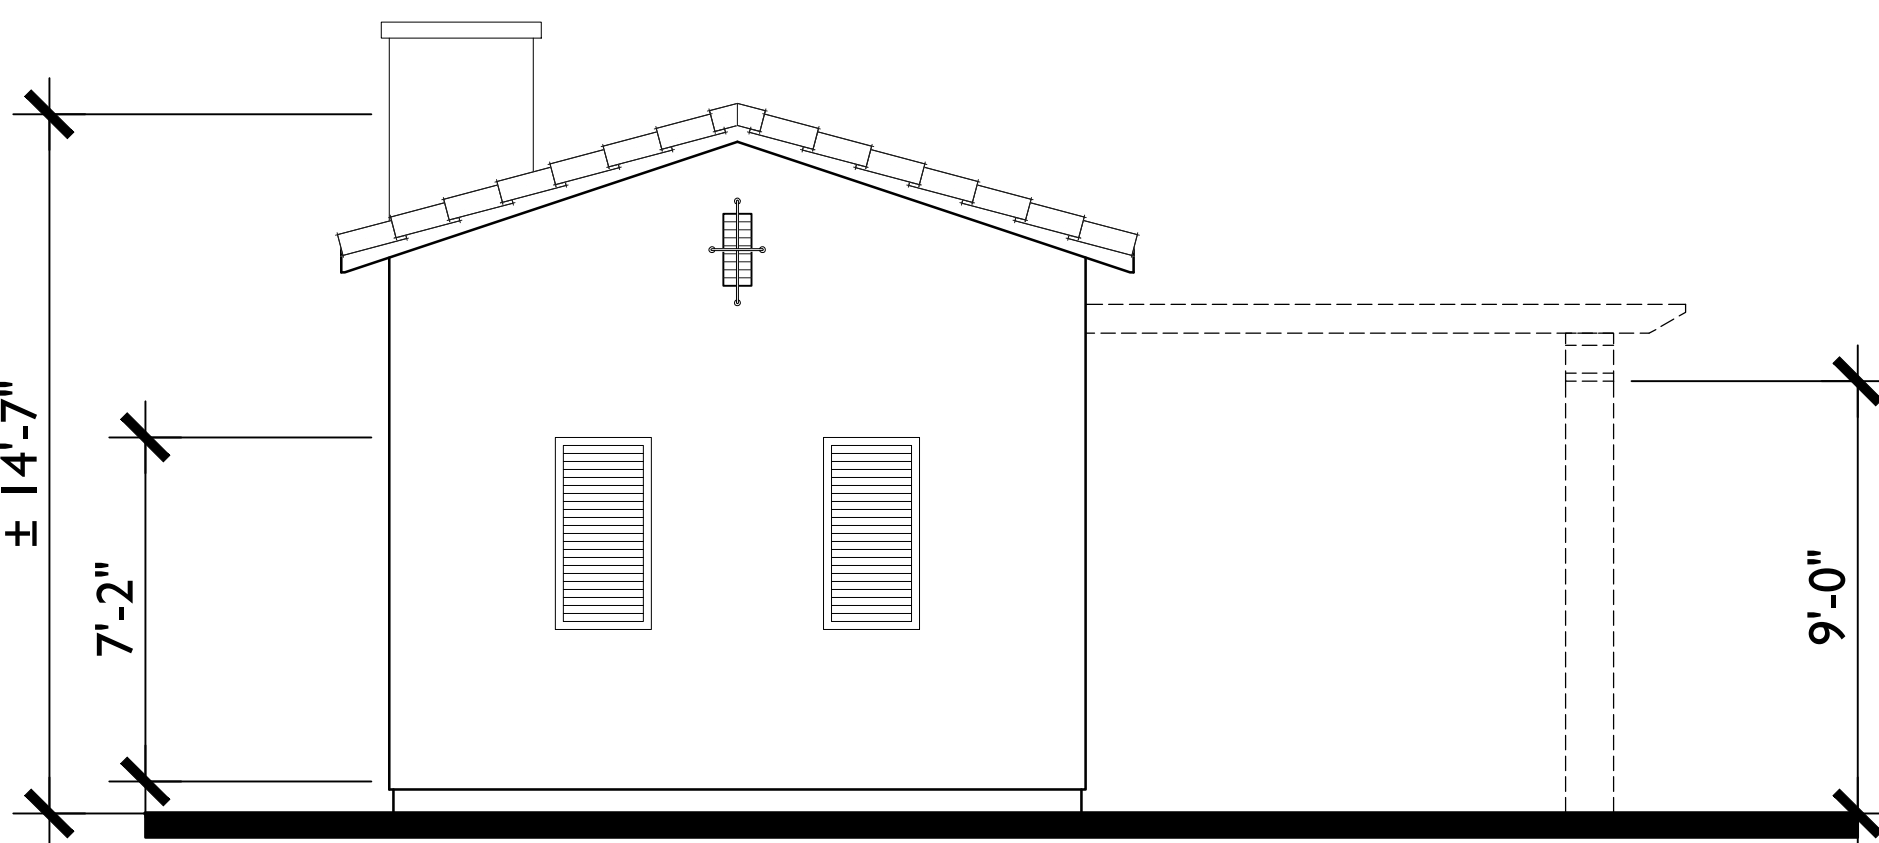

RIGHT

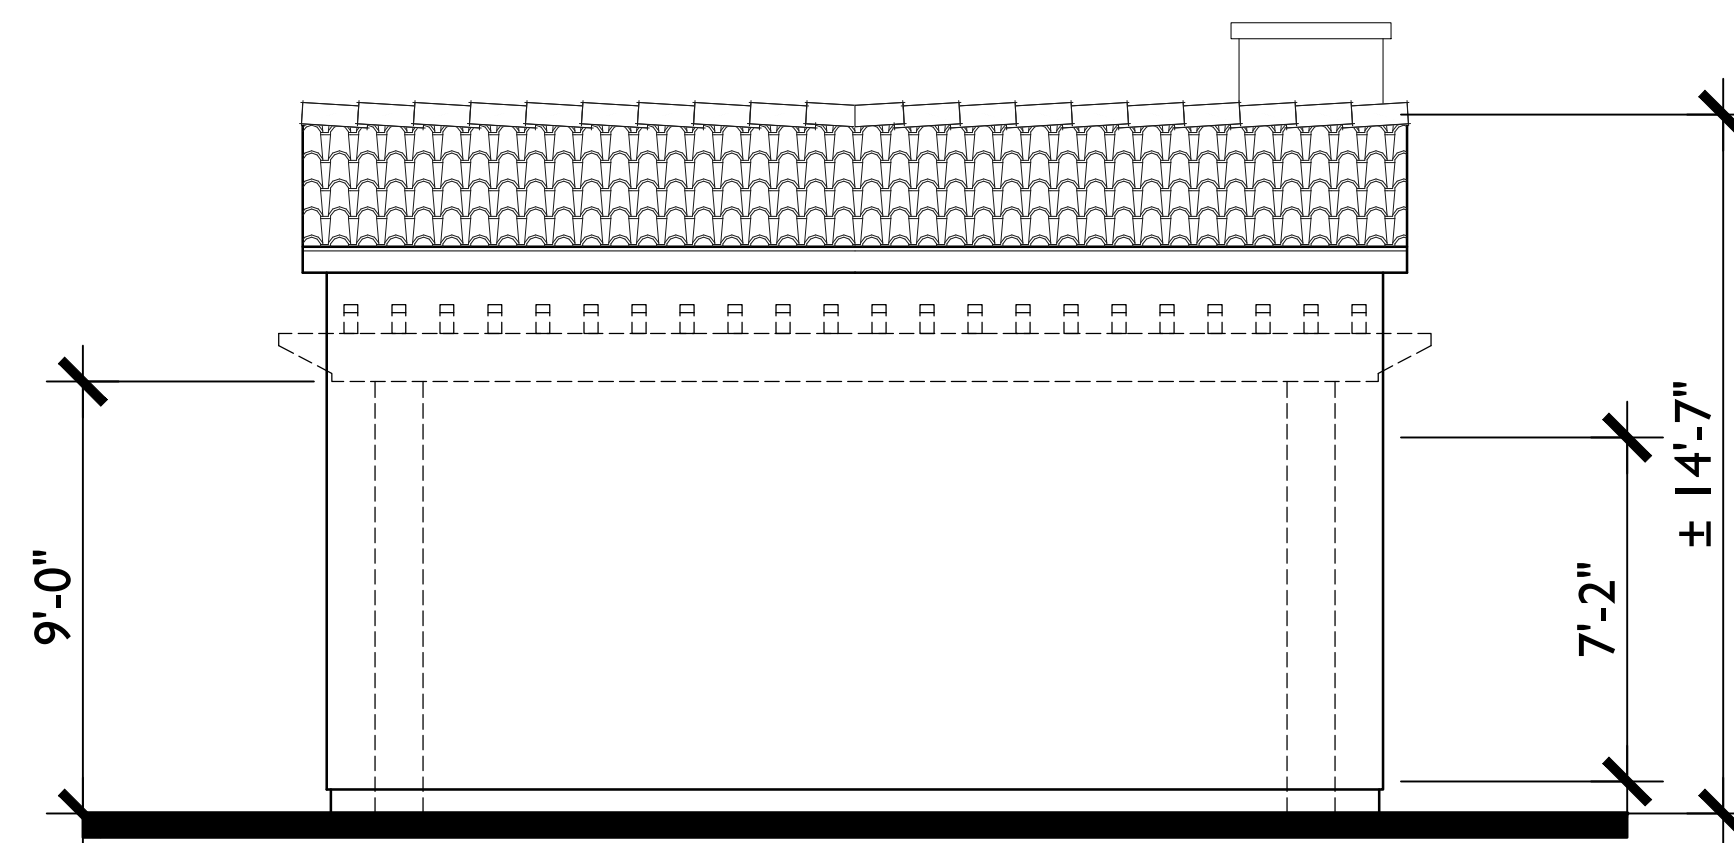

REAR

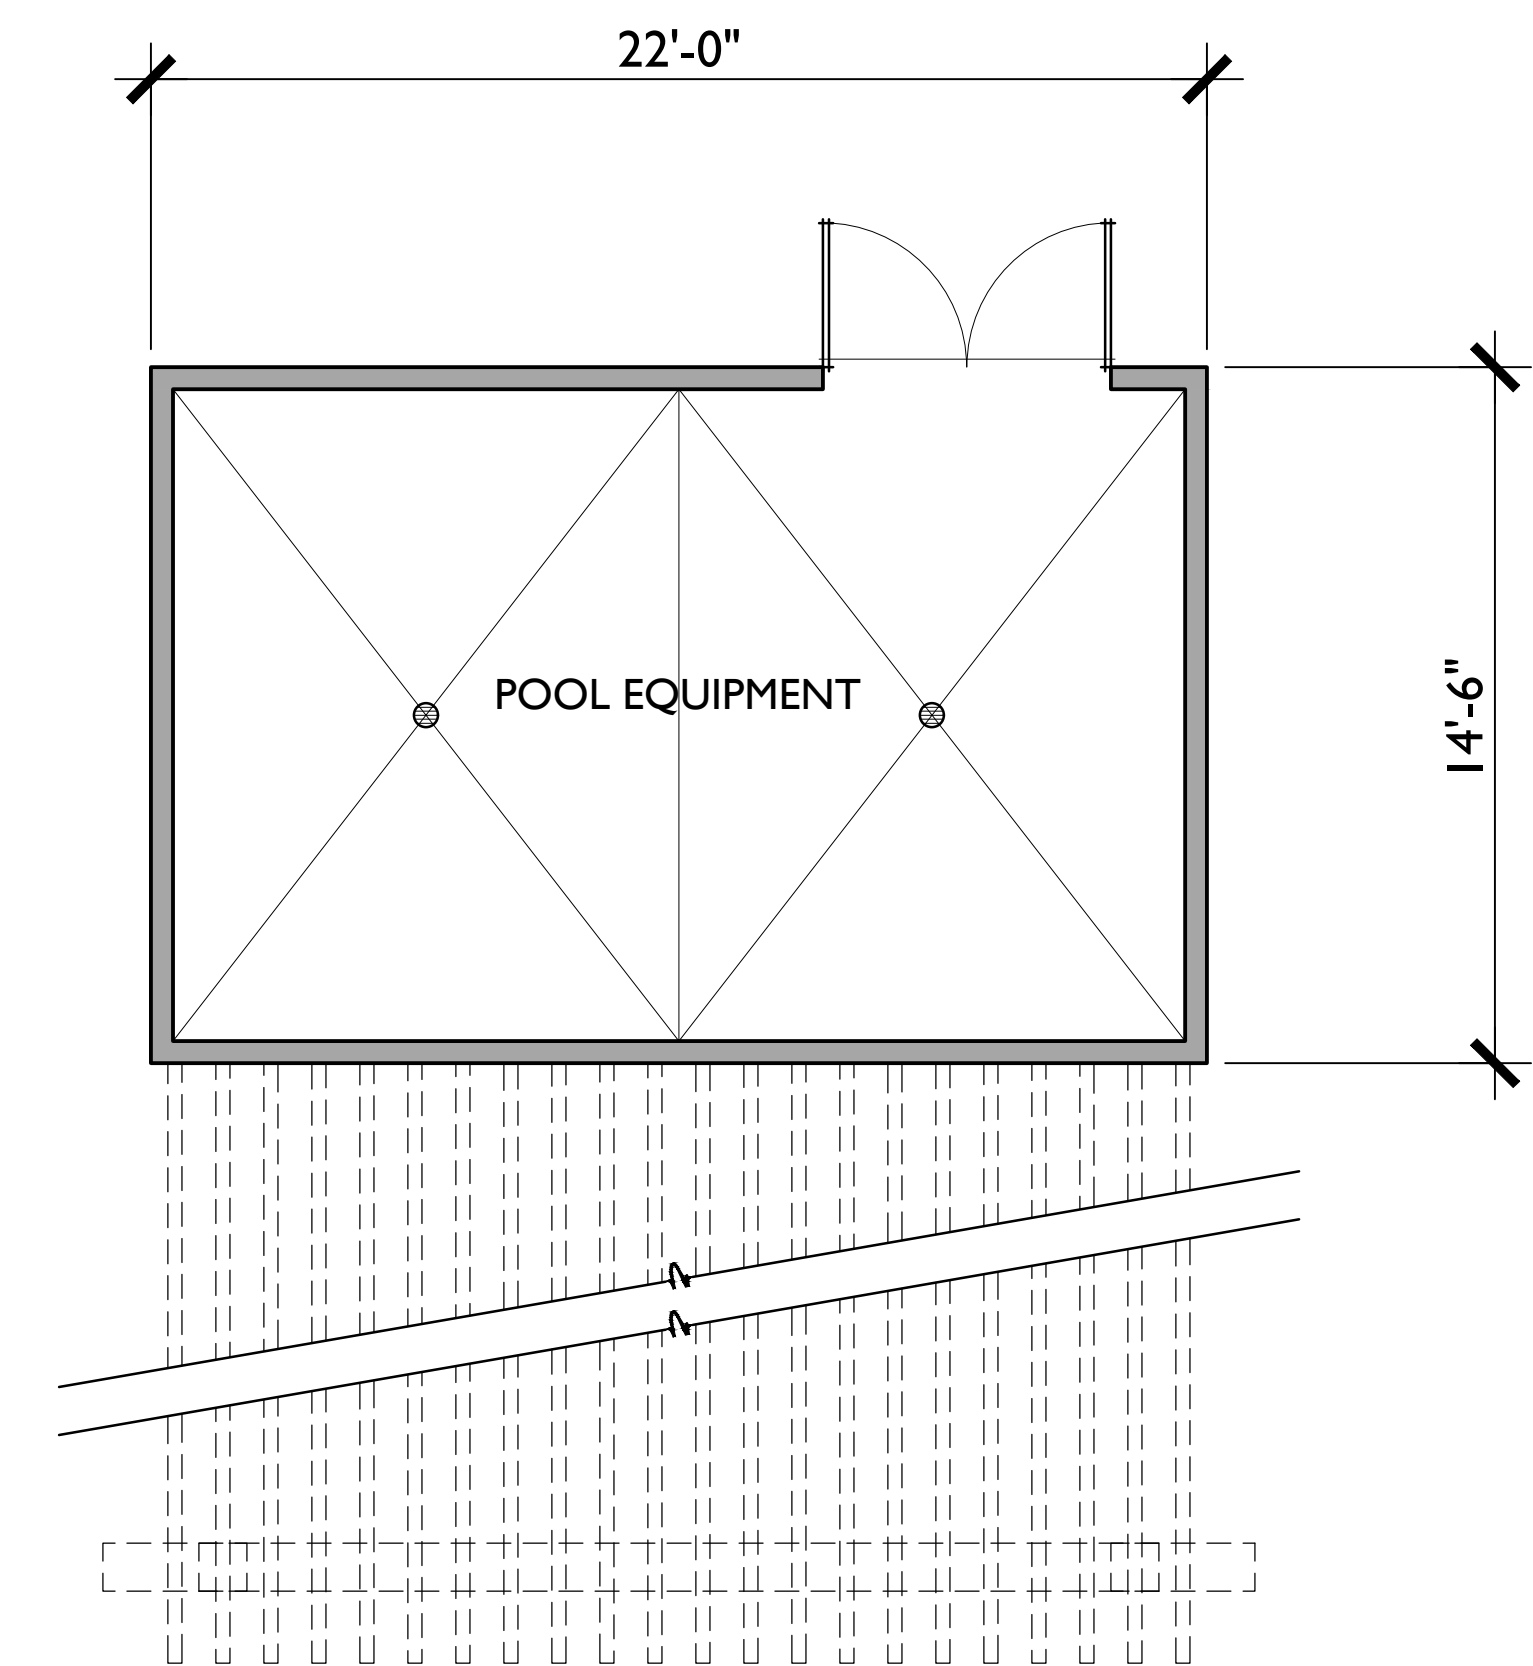

PLAN

319 SQ. FT.