


NORTH LOCUST AVENUE

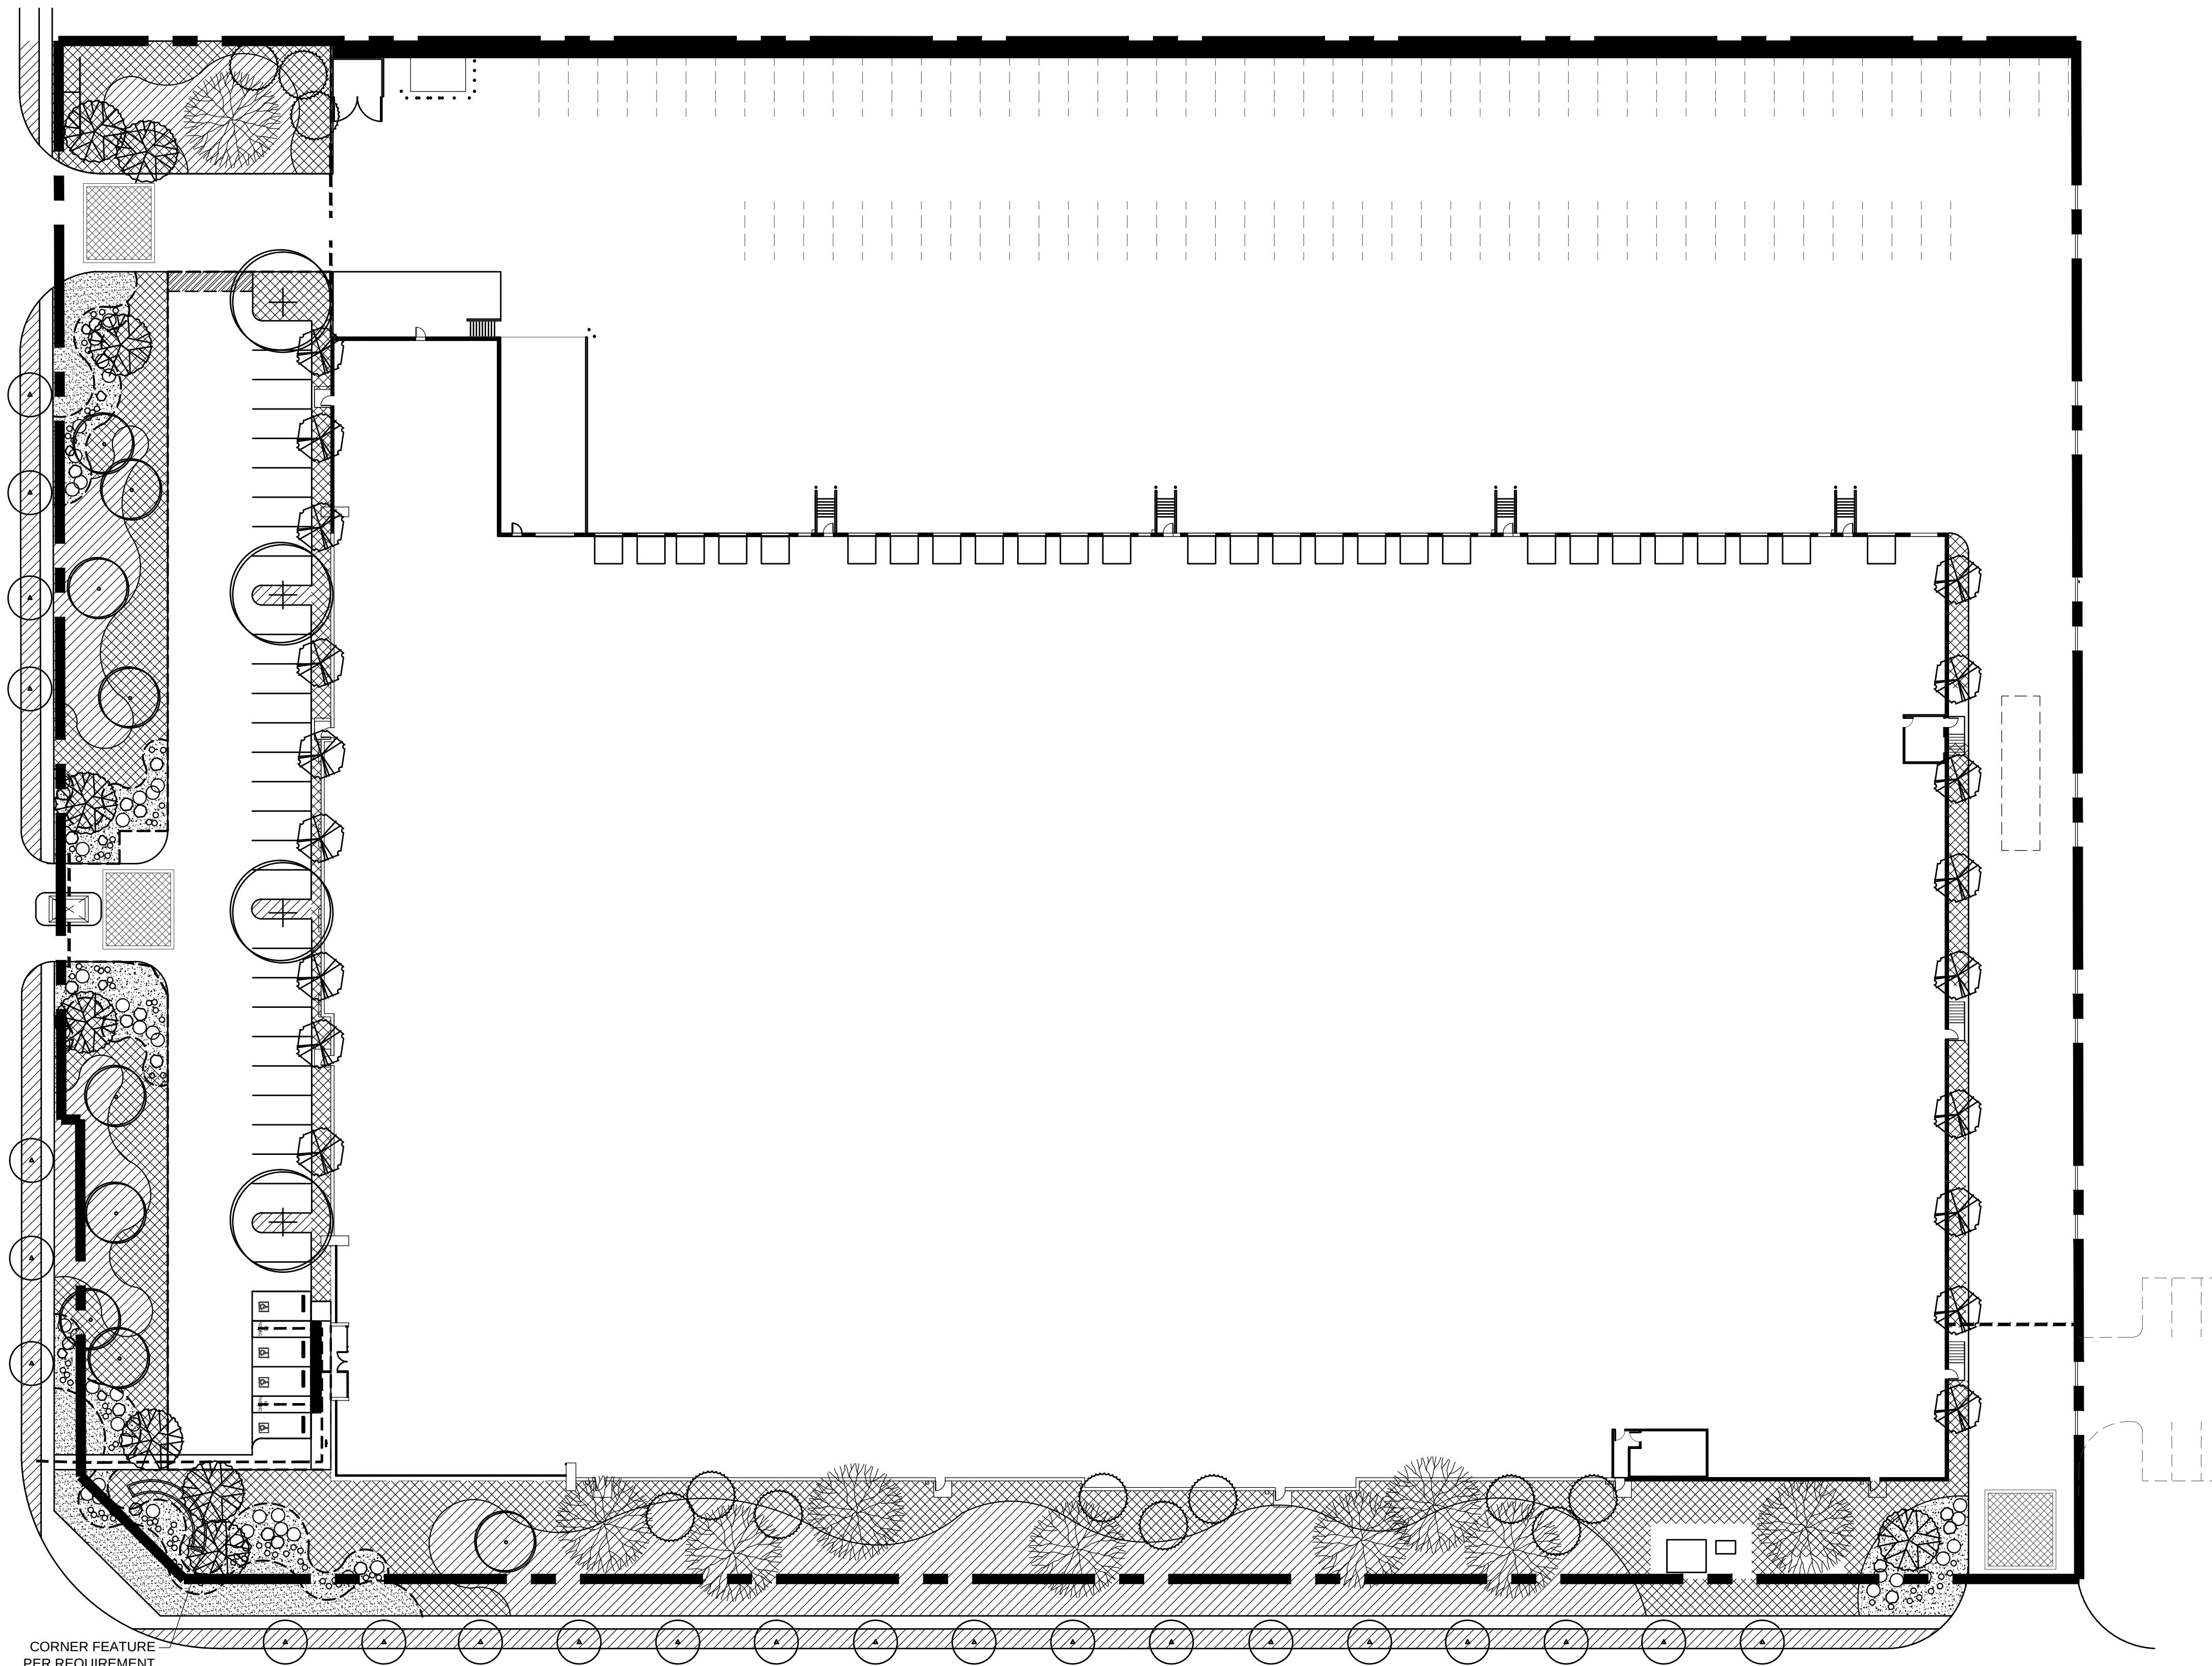

CORNER FEATURE
PER REQUIREMENT

WEST CASMALIA STREET

PLANTING LEGEND

TREES	SYMBOL	BOTANICAL/COMMON NAME	SIZE	QTY	WUCOLS	REMARKS
		Designated Street Tree	24" Box	23	L	
		Cercidium 'Desert Museum'	36" Box	9	M	Multi
		Eucalyptus 'Desert Museum'	24" Box	11	M	Multi
		Prosopis juliflora	24" Box	12	L	
		Platanus racemosa	24" Box	9	M	Multi
		Tristramia conferta	15 Gal	18	L	
		Chamaelirium lachrymans	24" Box	4	L	


SHRUBS	SYMBOL	BOTANICAL/COMMON NAME	SIZE	QTY	WUCOLS	REMARKS
		Leptospermum s. Ruby Glow	5 Gal	298	L	
		Leucodaphne s. Green Cloud	5 Gal	164	L	
		Rosemaria s. Tucson Blue	5 Gal	123	L	
		Salvia rogersii	5 Gal	201	L	
		Salvia argentea	5 Gal	337	L	
		Westringia lucida	5 Gal	584	L	

ACCENTS	SYMBOL	BOTANICAL/COMMON NAME	SIZE	QTY	WUCOLS	REMARKS
		Agave viviparous	15 Gal	13	L	
		Anemone s. Red	5 Gal	55	L	
		Dianthus s. Red	15 Gal	24	L	
		Dianthus s. Red	15 Gal	106	L	
		Dianthus s. Red	5 Gal	173	M	
		Dianthus s. Red	5 Gal	240	L	


Note: Accent plants are set in decorative gravel with boulders.

GROUND COVER	SYMBOL	BOTANICAL/COMMON NAME	SIZE	SPACING	WUCOLS	REMARKS
		Asclepias tuberosa	1 Gal	6" O.C.	L	
		Baccharis pilularis	1 Gal	24" O.C.	L	
		Lantana montevidensis	1 Gal	24" O.C.	L	
		Rosemaria s. Prostrata	1 Gal	30" O.C.	L	
		Maritima s. Prostrata	50d		H	

- NOTES:
- ALL TREES WITHIN 5' OF HARDSCAPE SHALL BE IN A SHAWTOWN OR EQUAL ROOTBARRIER.
 - CONTRACTOR TO INSTALL CONCRETE MOW CURB BETWEEN PLANTERS AND TURF AREAS. SEE PLANTING DETAIL SHEET.
 - ALL PLANTER AREAS TO RECEIVE A 2" LAYER OF MEDIUM WALK ON BARK (3/4" - 1 1/2").
- THE ROOTBALL OF ANY PLANT SHALL NOT BE PLANTED AN CLOSER THAN 2' FROM ANY HARDSCAPE, BUILDING OR WALL.

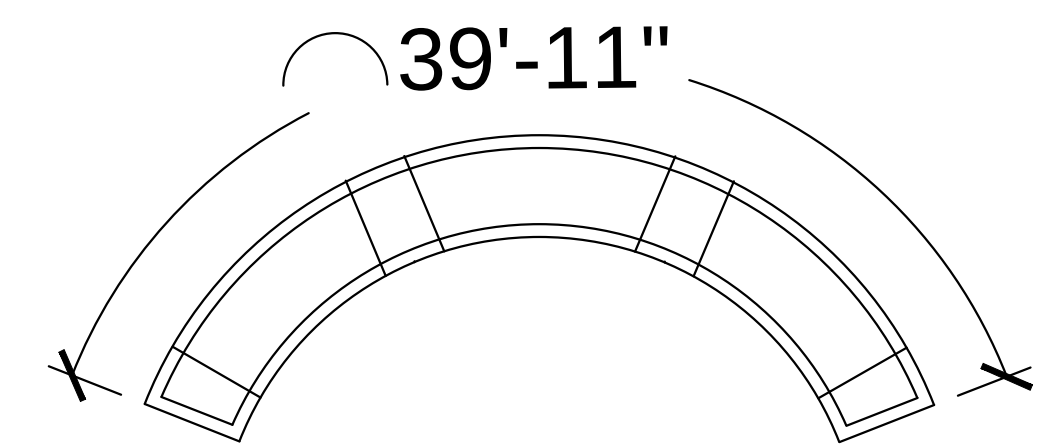

CORNER FEATURE N.T.S.

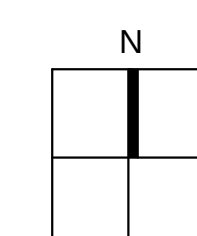

B&B Plastics

12-230
11.09.12
REV 10.07.13
REV 1.22.14
REV 2.22.14

Rialto, California



HUNTER LANDSCAPE

711 FEE ANA STREET PLACENTIA, CA 92870
714.986.2400 FAX 714.986.2408