

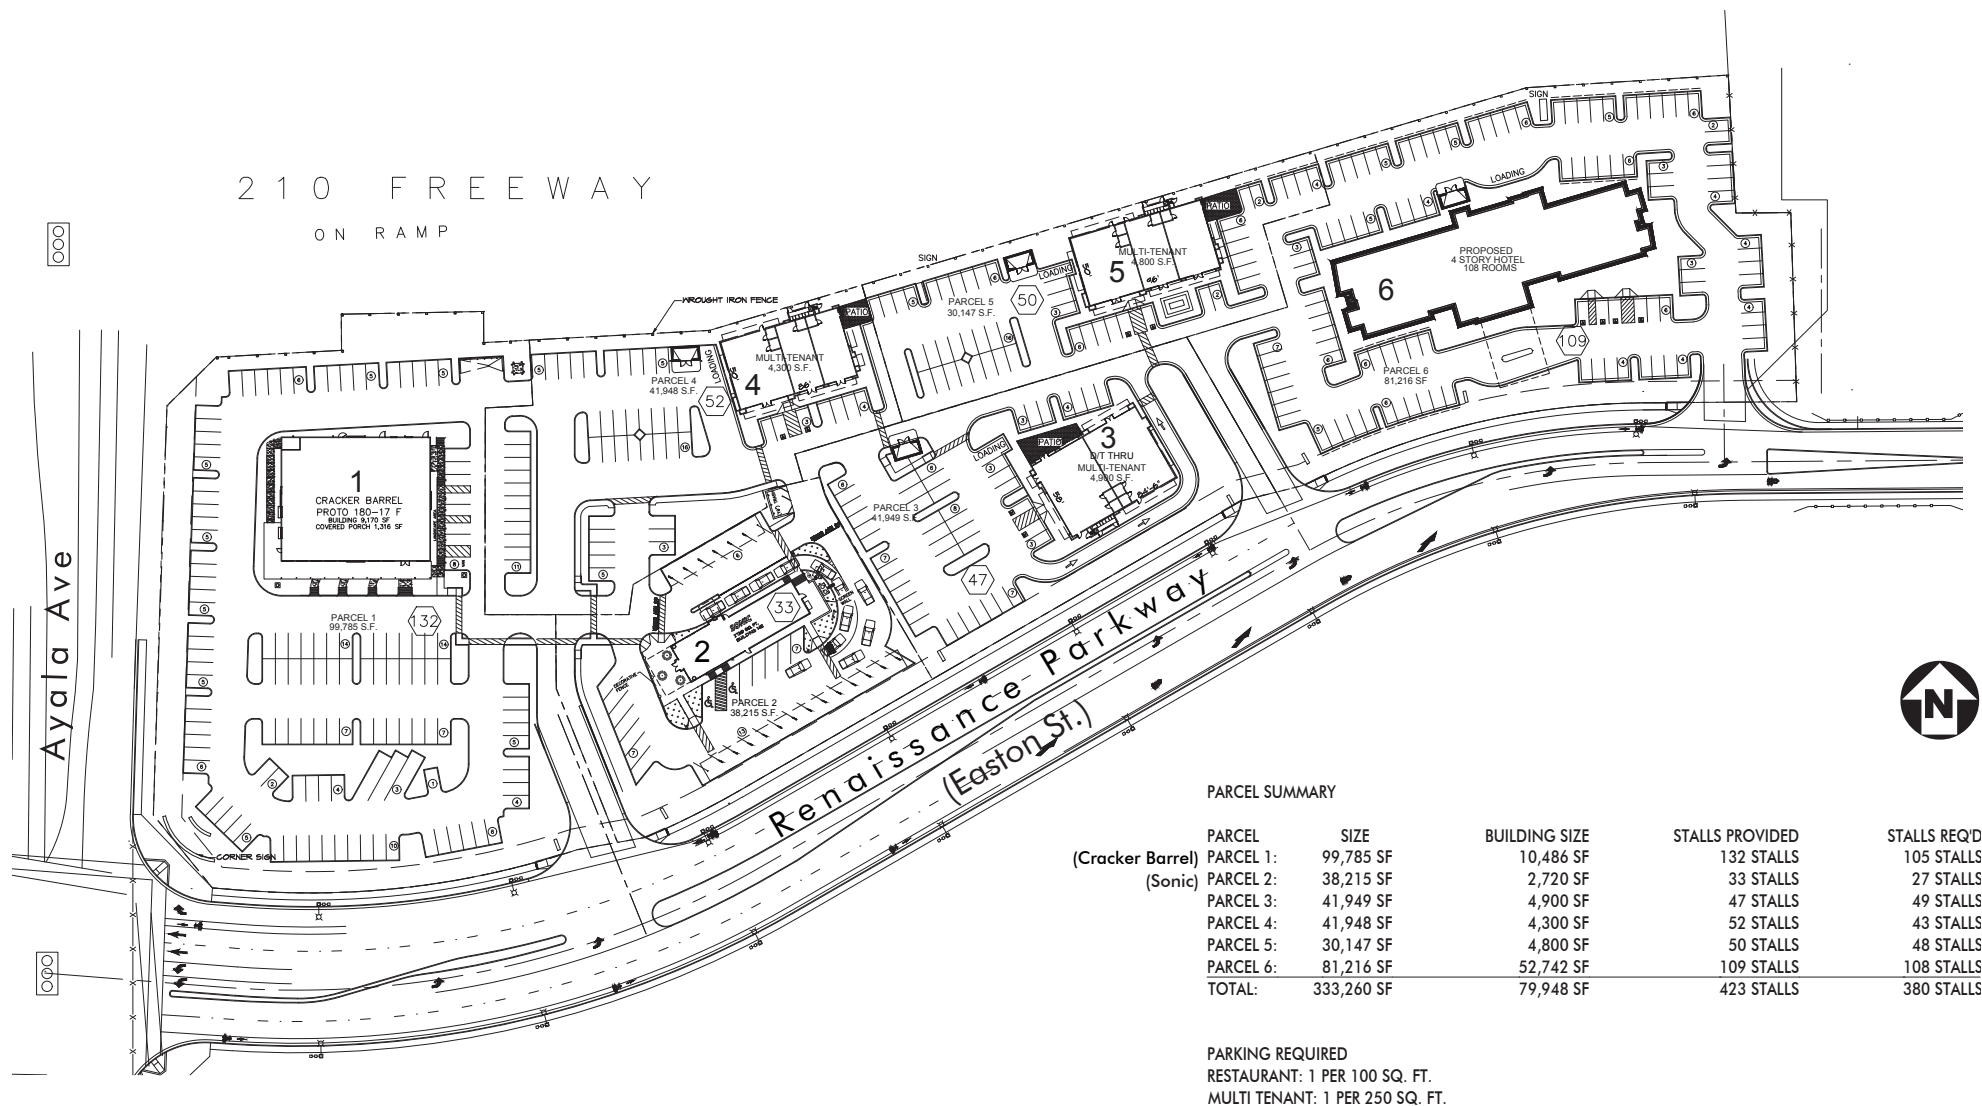


FIGURE 3: Site Plan
Renaissance East
Rialto, CA