

PYLON 1 - 80'

26'

6'

4'

80'-0"

Building Ends

25'



PPD 2017-0066  
MC 2017-0056

CONCEPTUAL 80' PYLON SIGN  
TENANTS LOGOS ARE FOR  
CONCEPTUAL PURPOSES ONLY.



|                                           |                                    |                                   |                                                   |
|-------------------------------------------|------------------------------------|-----------------------------------|---------------------------------------------------|
| Design Number:                            | Date: 7/19/17                      | Site Location: Rialto, California | Client Approval: Authorized By: _____ Date: _____ |
| Project Name: City of Rialto Freeway Sign | Client: R.E. Group Fernando Acosta | Page: Of _____                    | By: KD _____ Revised: _____                       |
|                                           |                                    | Authorized By: _____ Date: _____  |                                                   |

NO PORTION OF THIS DOCUMENT MAY BE COPIED, MODIFIED OR SUBMITTED TO OTHER PARTIES WITHOUT AUTHORIZED CONSENT BY BLACKCOFFEE FABRICATORS INC. ALL DESIGNS SHOWN HEREIN ARE THE SOLE PROPERTY OF BLACKCOFFEE FABRICATORS INC. AND ALL RIGHTS ARE RESERVED.


By signing this approval you agree to the sizes, colors, locations, and materials as specified. Approval of this design implies that it has been reviewed and that no further changes are required. At least one authorized signature and date is required.



SITE PLAN

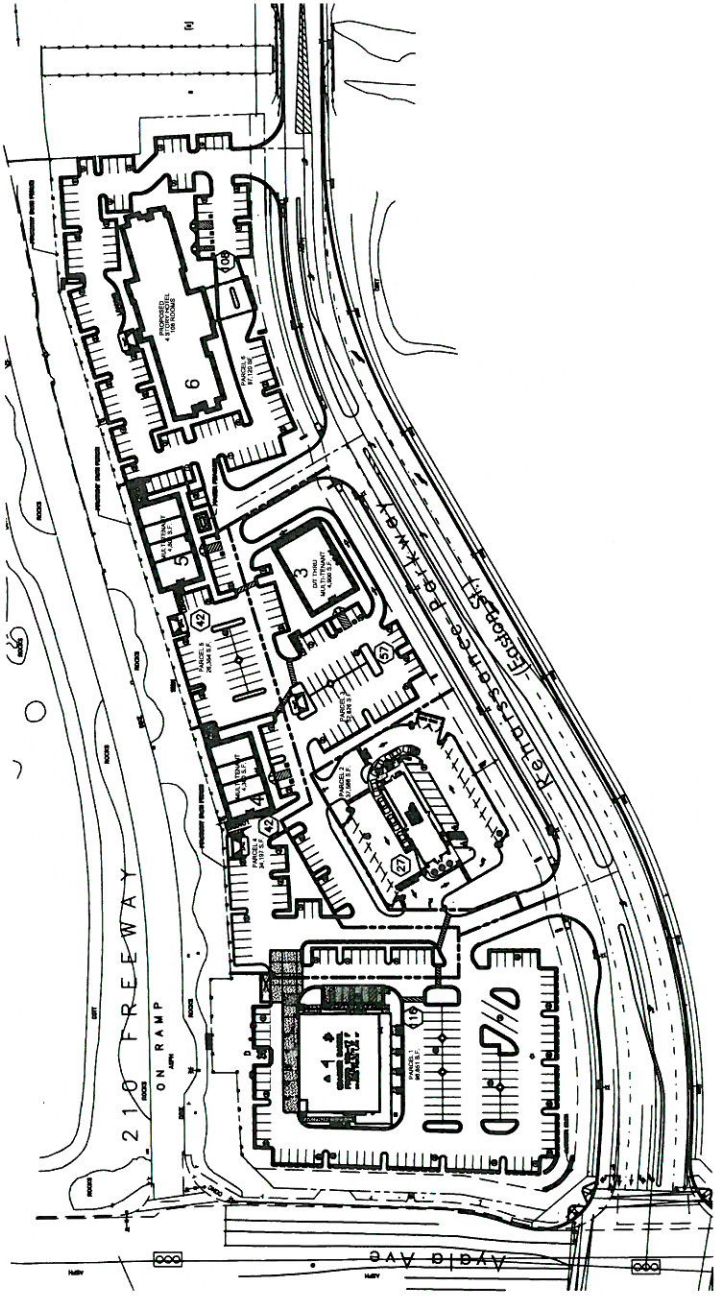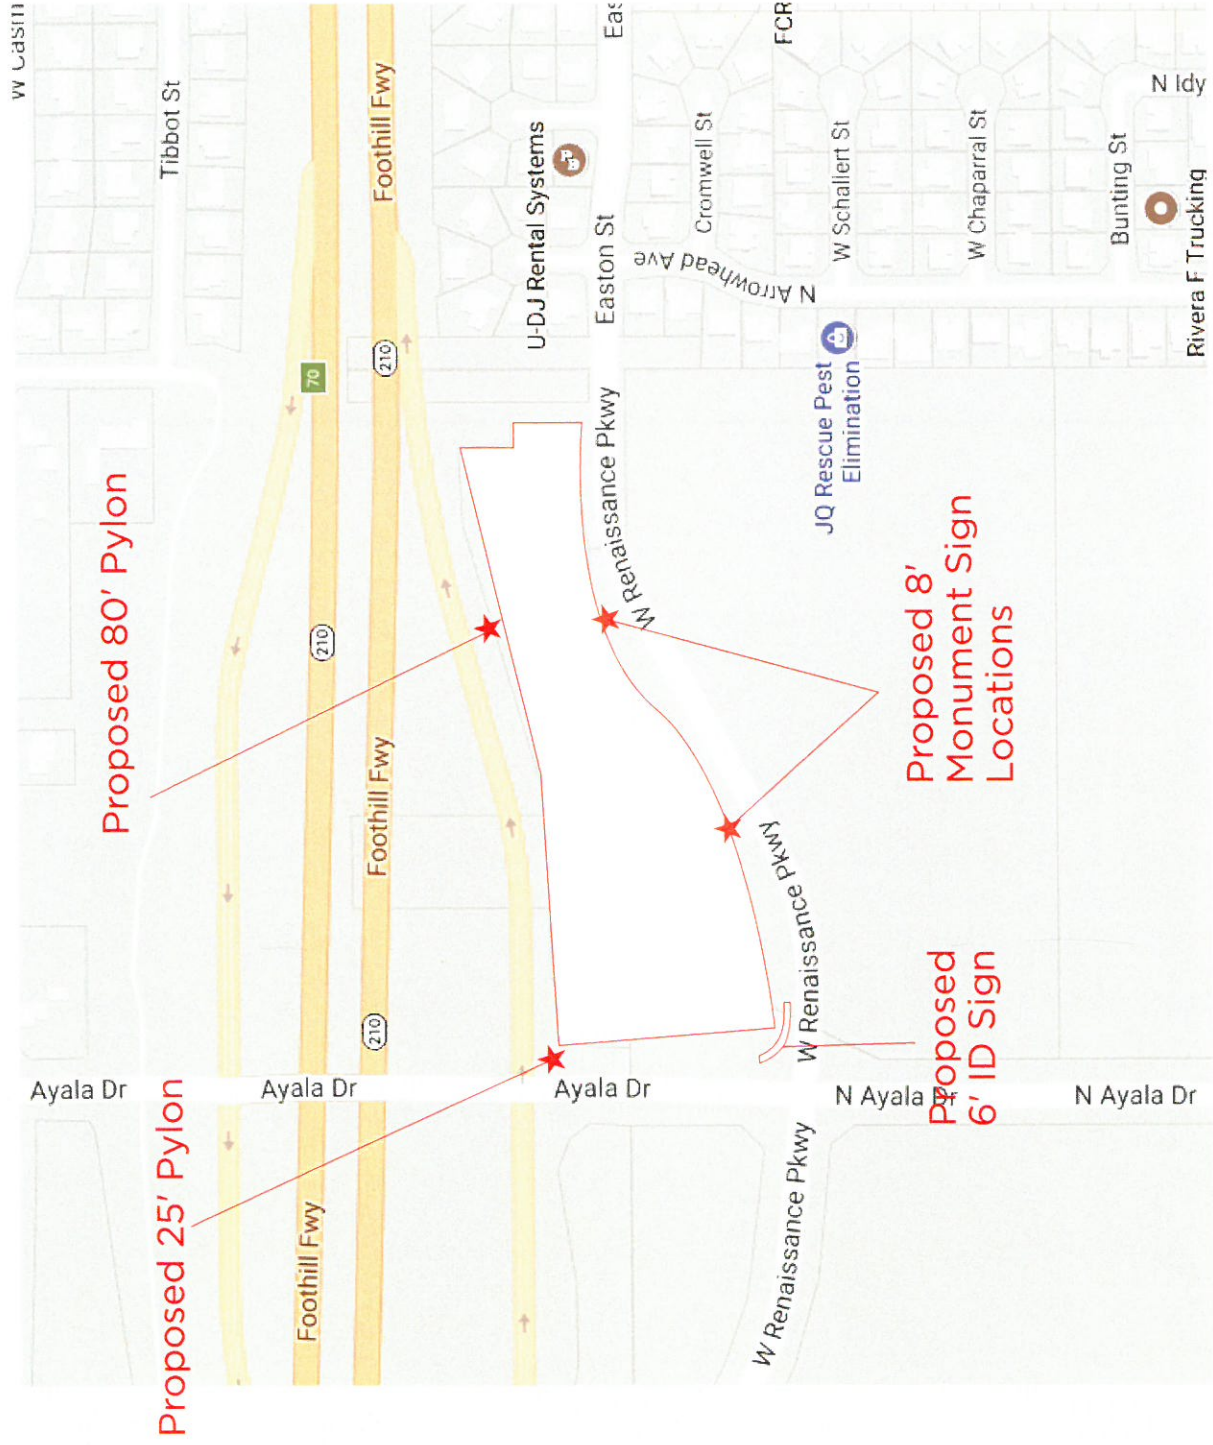

MONUMENT SECTION DETAIL

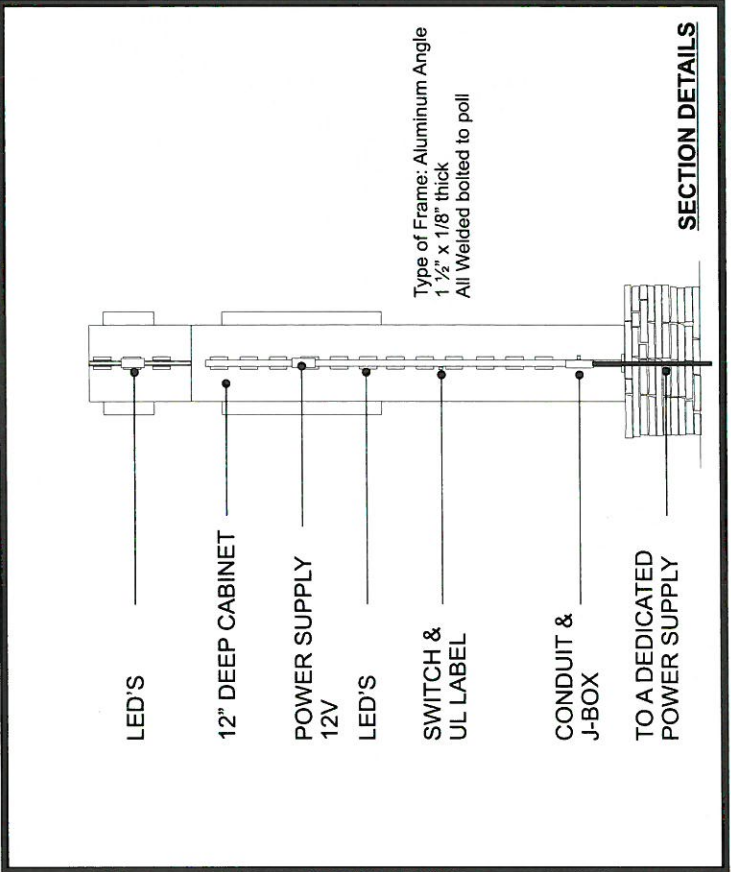

CLIENT TO PROVIDE (1) 20 AMP/120V CIRCUIT WITHIN 60" OF SIGN INSTALL AREA

|                                           |  |                |                                   |  |                                    |  |
|-------------------------------------------|--|----------------|-----------------------------------|--|------------------------------------|--|
| Design Number:                            |  | Date: 7/19/17  | Site Location: Rialto, California |  | Client: R.E. Group Fernando Acosta |  |
| Project Name: City of Rialto Freeway Sign |  | Page: Of       |                                   |  |                                    |  |
|                                           |  | By: KD         |                                   |  |                                    |  |
|                                           |  | Revised:       |                                   |  |                                    |  |
| Authorized By:                            |  | Authorized By: |                                   |  |                                    |  |
| Date:                                     |  | Date:          |                                   |  |                                    |  |
| Client Approval:                          |  |                |                                   |  |                                    |  |

NO PORTION OF THIS DOCUMENT MAY BE COPIED, MODIFIED OR SUBMITTED TO OTHER PARTIES WITHOUT AUTHORIZED CONSENT BY BLACKCOFFEE FABRICATORS INC. ALL DESIGNS SHOWN HEREIN ARE THE SOLE PROPERTY OF BLACKCOFFEE FABRICATORS INC. AND ALL RIGHTS ARE RESERVED.

By signing this approval you agree to the sizes, colors, locations, and materials as specified. Approval of this design implies that it has been reviewed and that no further changes are required. At least one authorized signature and date is required.