


Renaissance Marketplace

Rialto CA


Multi Tenant Panel Pylon Sign (Freeway)

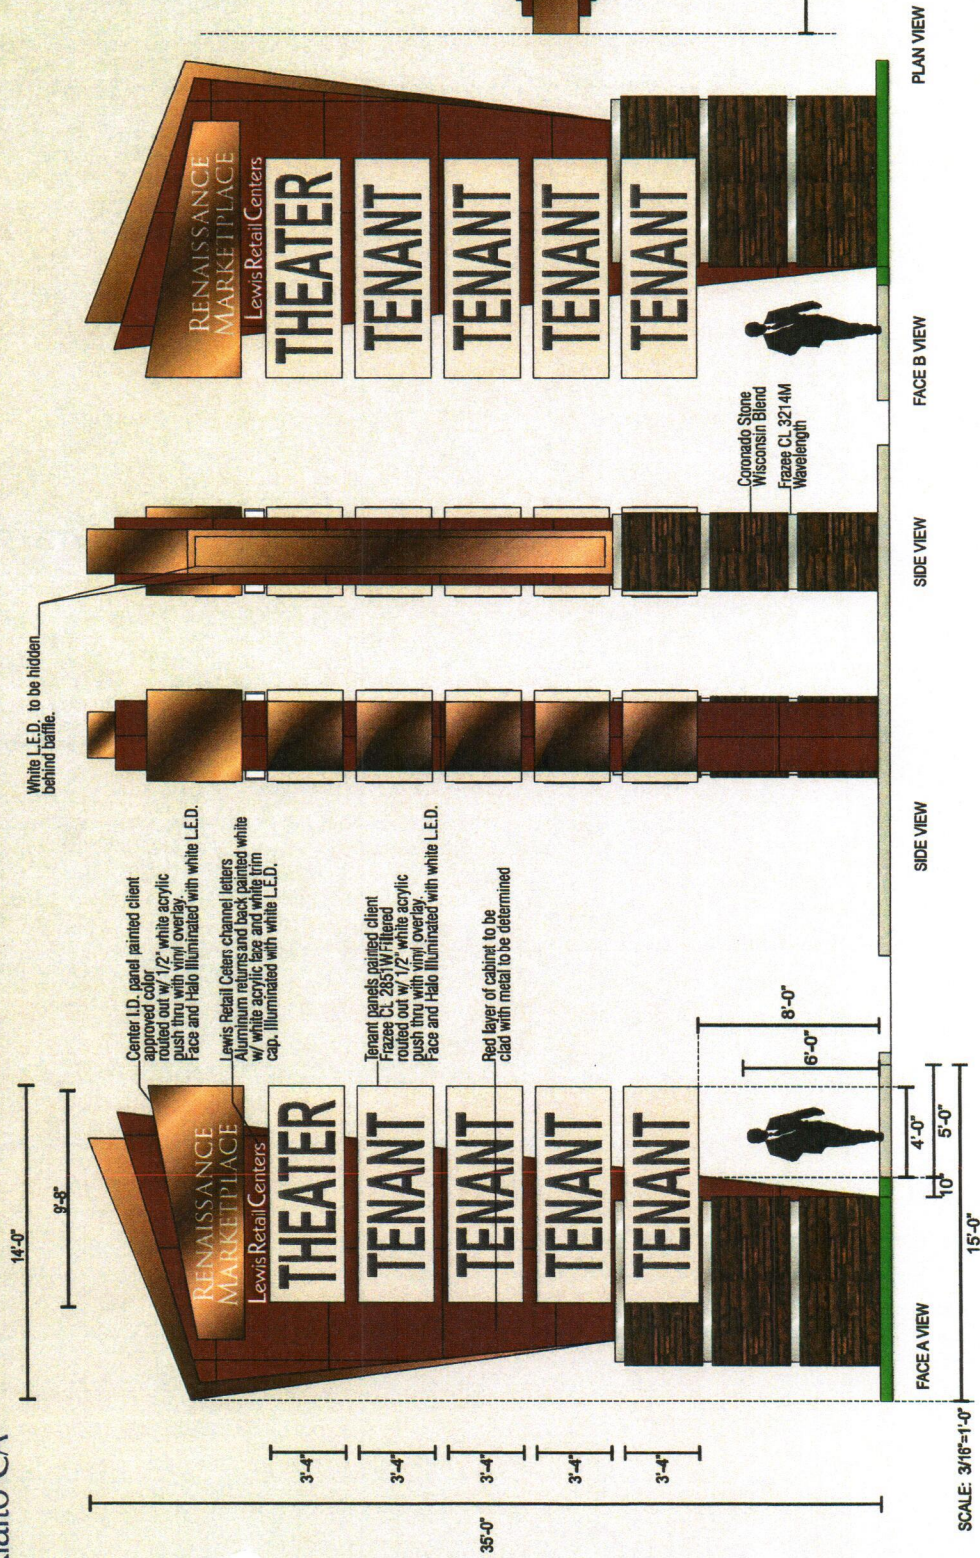

Renaissance Marketplace

Rialto CA


Multi Tenant Panel Pylon Sign

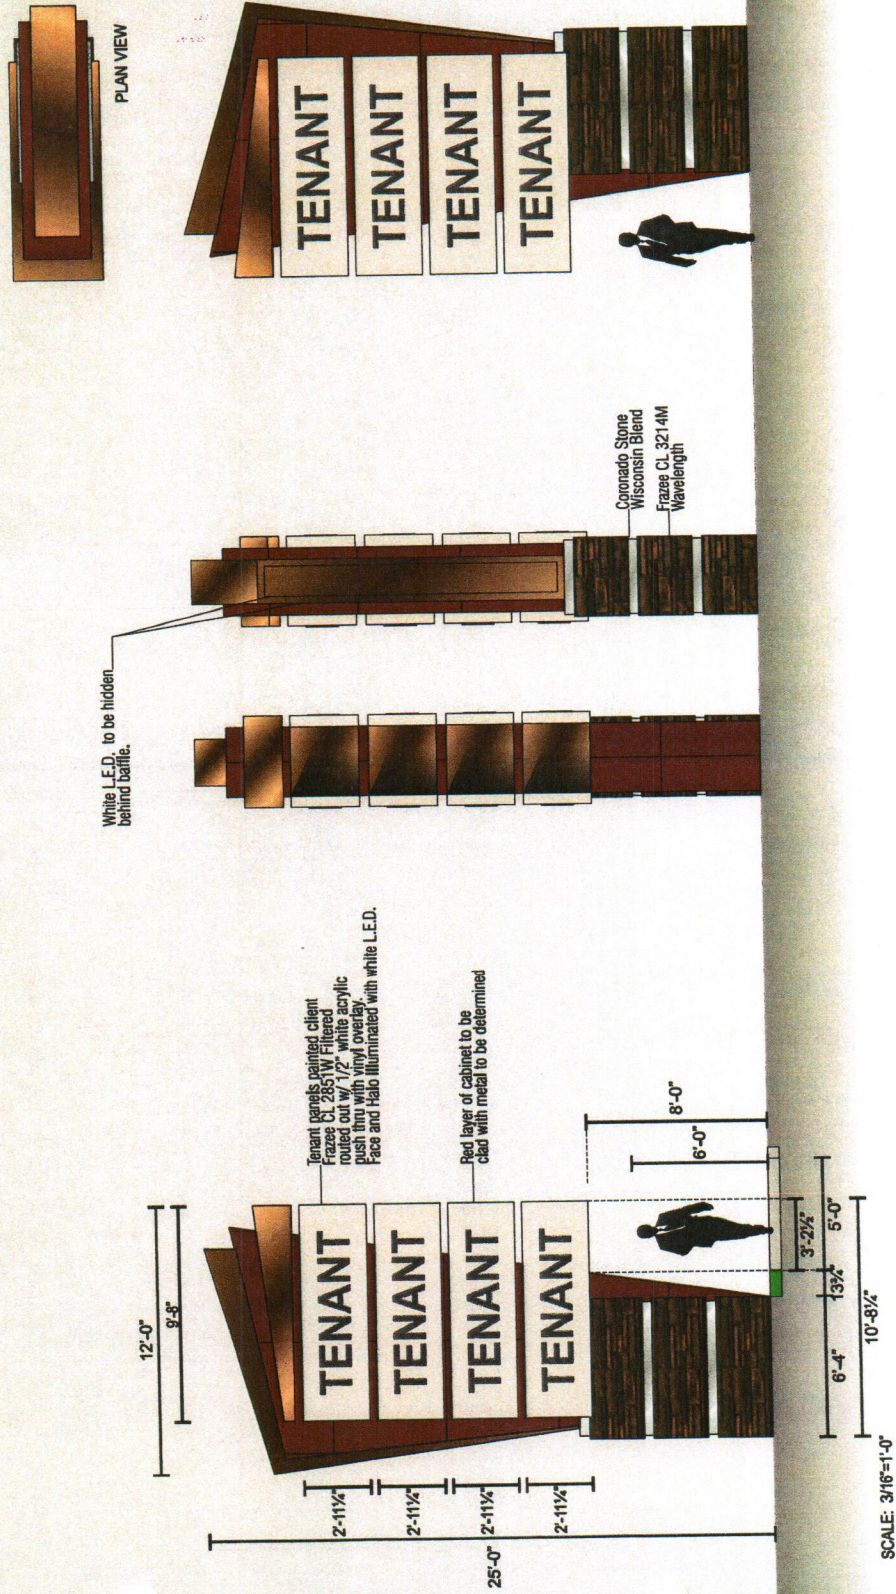

Renaissance Marketplace


Multi Tenant Panel Monument Sign

Rialto CA

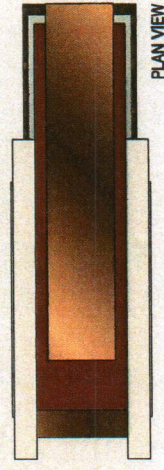


White L.E.D. to be hidden behind baffle.

10'-0"
7'-0"

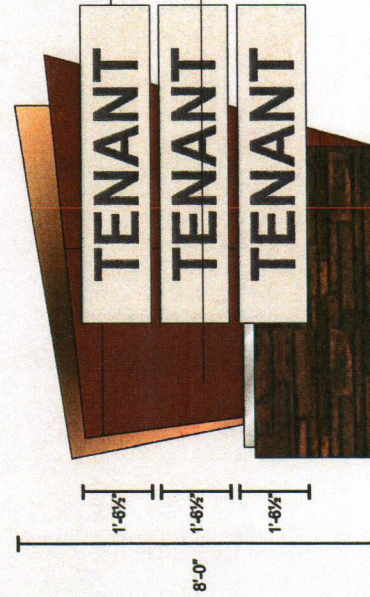

Tenant panels painted client Frazee Cl. 2851W. Filtered rolled out w/ 1/2" white acrylic push thru with vinyl overlay. Face and Halo illuminated with white L.E.D.

Red layer of cabinet to be clad with metal to be determined

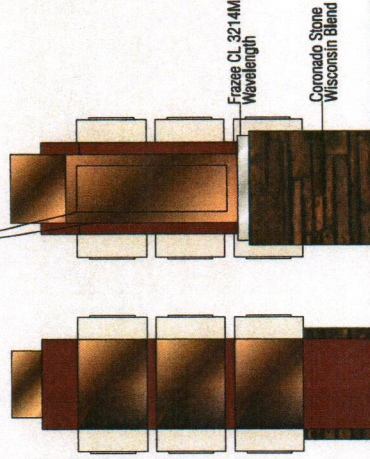

Frazee Cl. 3214M Wavelength

Coronado Stone Wisconsin Blend

SCALE: 3/8"=1'-0"





Renaissance Marketplace

Directory Signs

Rialto CA

2'-0"
1'-7 1/2"

5'-0"
3'-3"
1'-0"

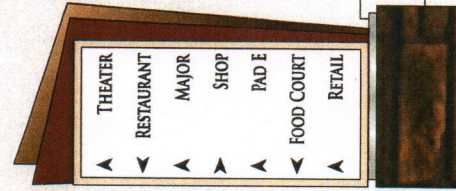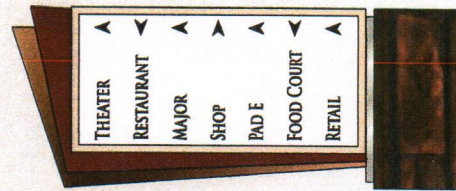

Frazer Cl. 321.4M
Wavelength
Coronado Stone
Wisconsin Blend

SIDE A

PARKING SIDE

STREET SIDE

SIDE B

SCALE: 3/4"=1'-0"

