


Renaissance Marketplace


Site and Vicinity Maps

Rialto CA

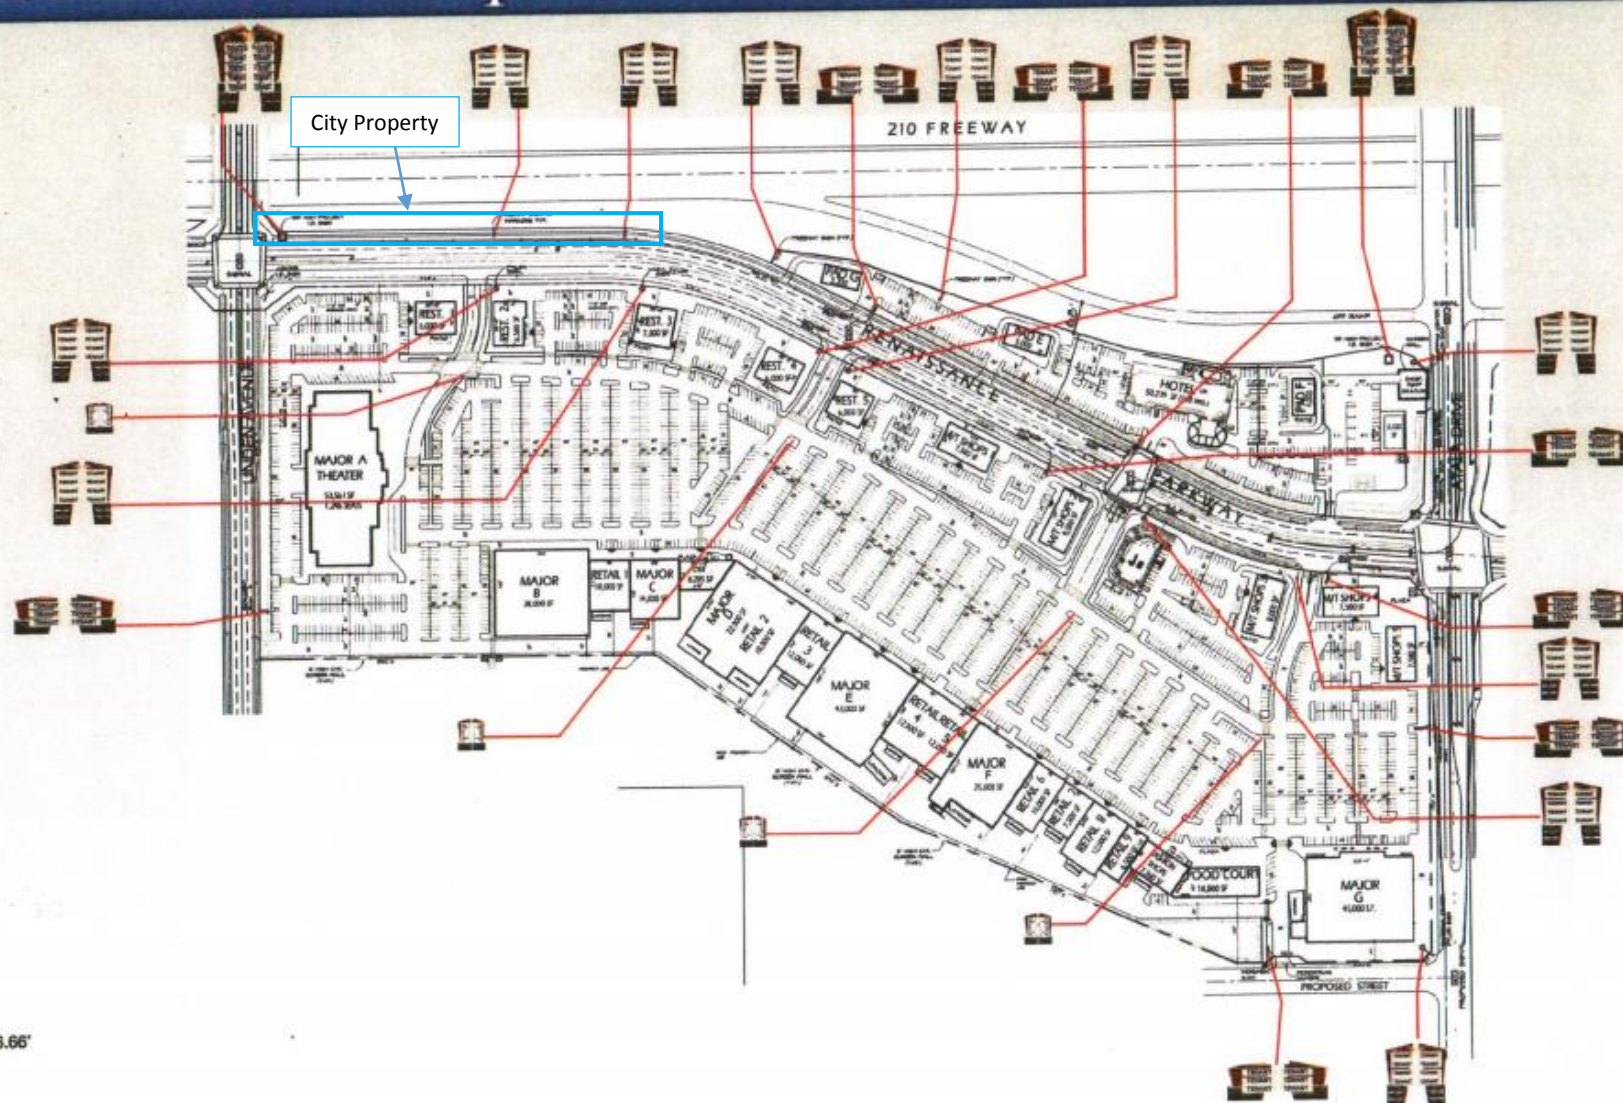

Scale: 1" = 266.66'

Rialto CA

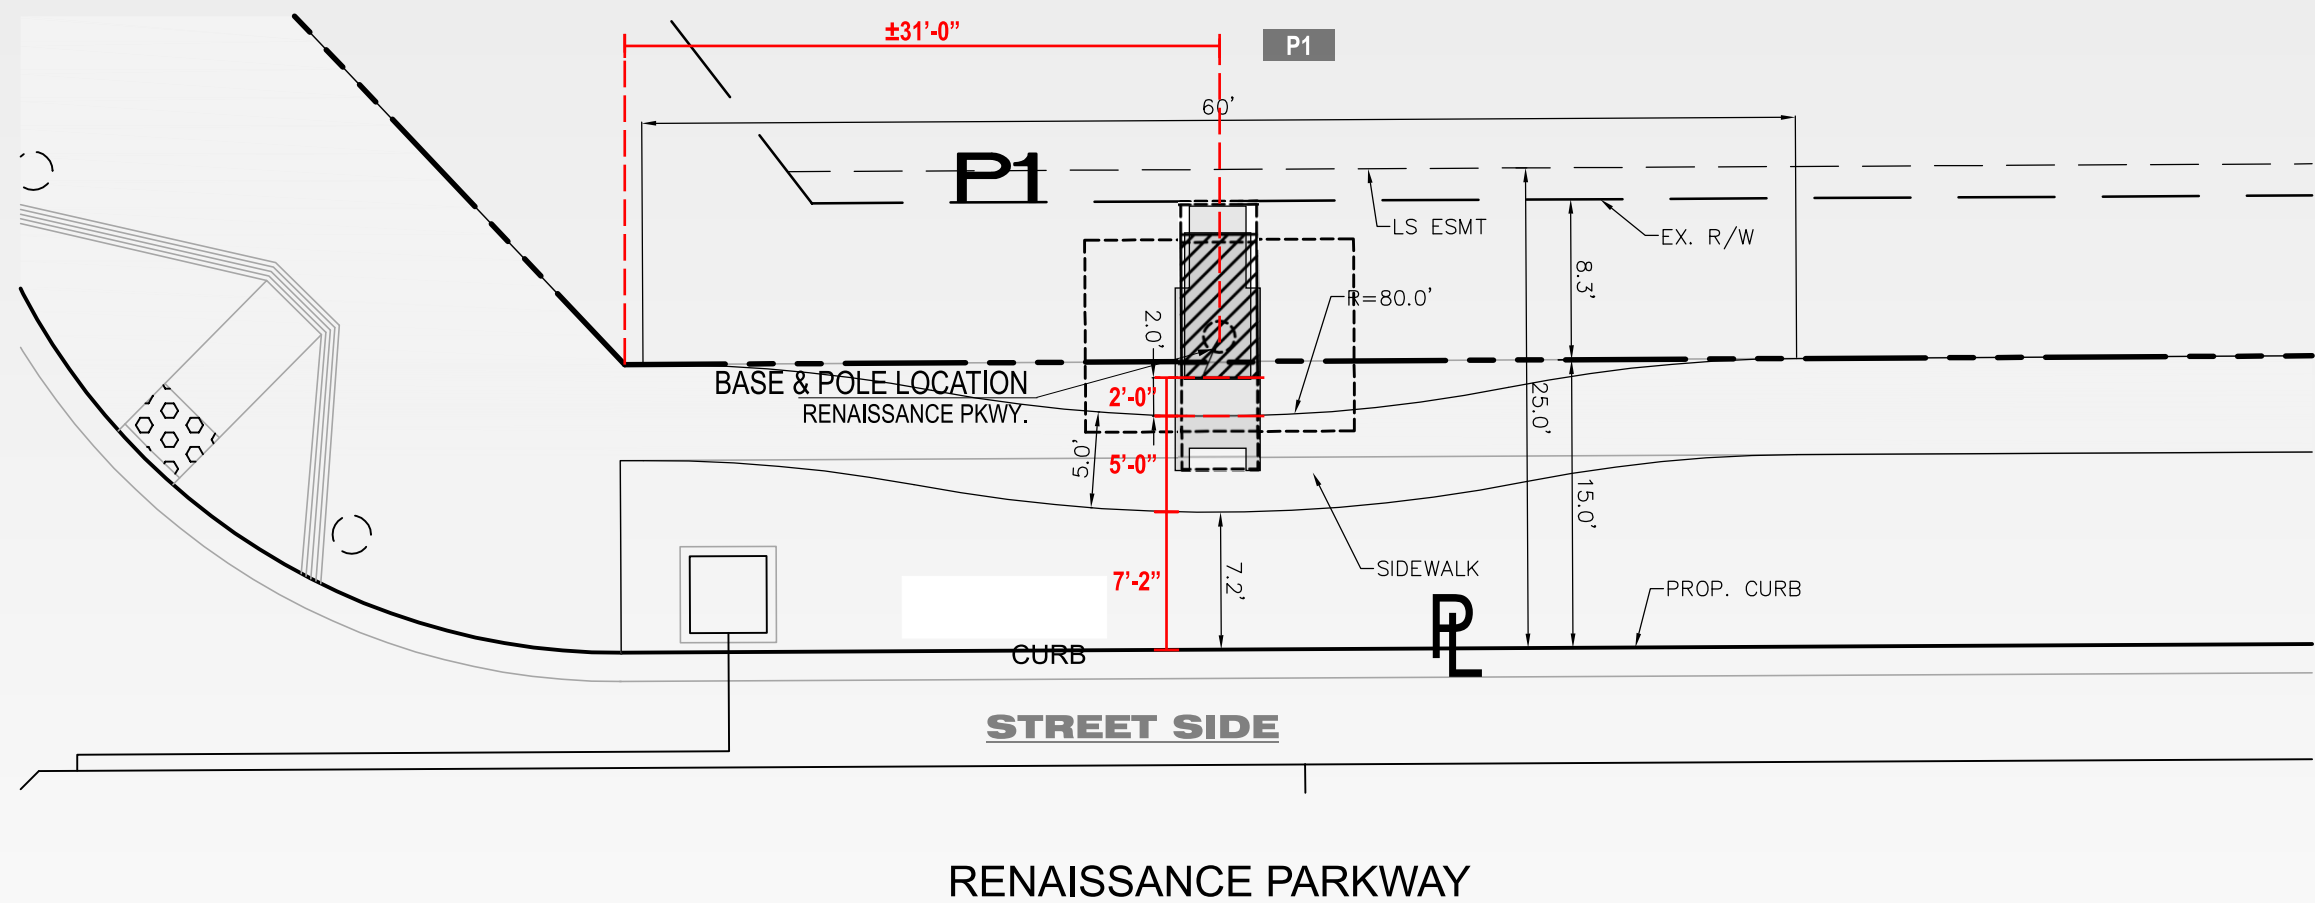


SCALE: 1/8"=1'-0"

Renaissance Marketplace

FP1 and FP2 Setback


Rialto CA

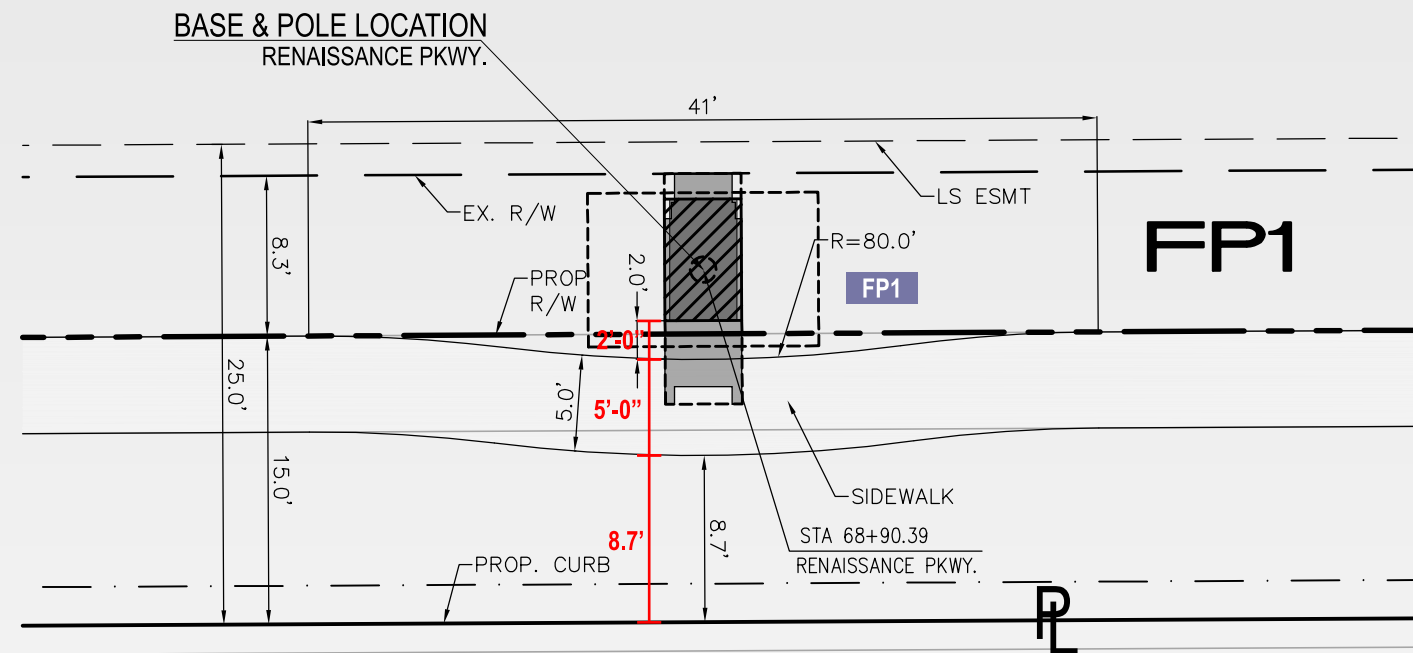

SCALE: 1" = 10'-0"

STREET SIDE


RENAISSANCE PARKWAY

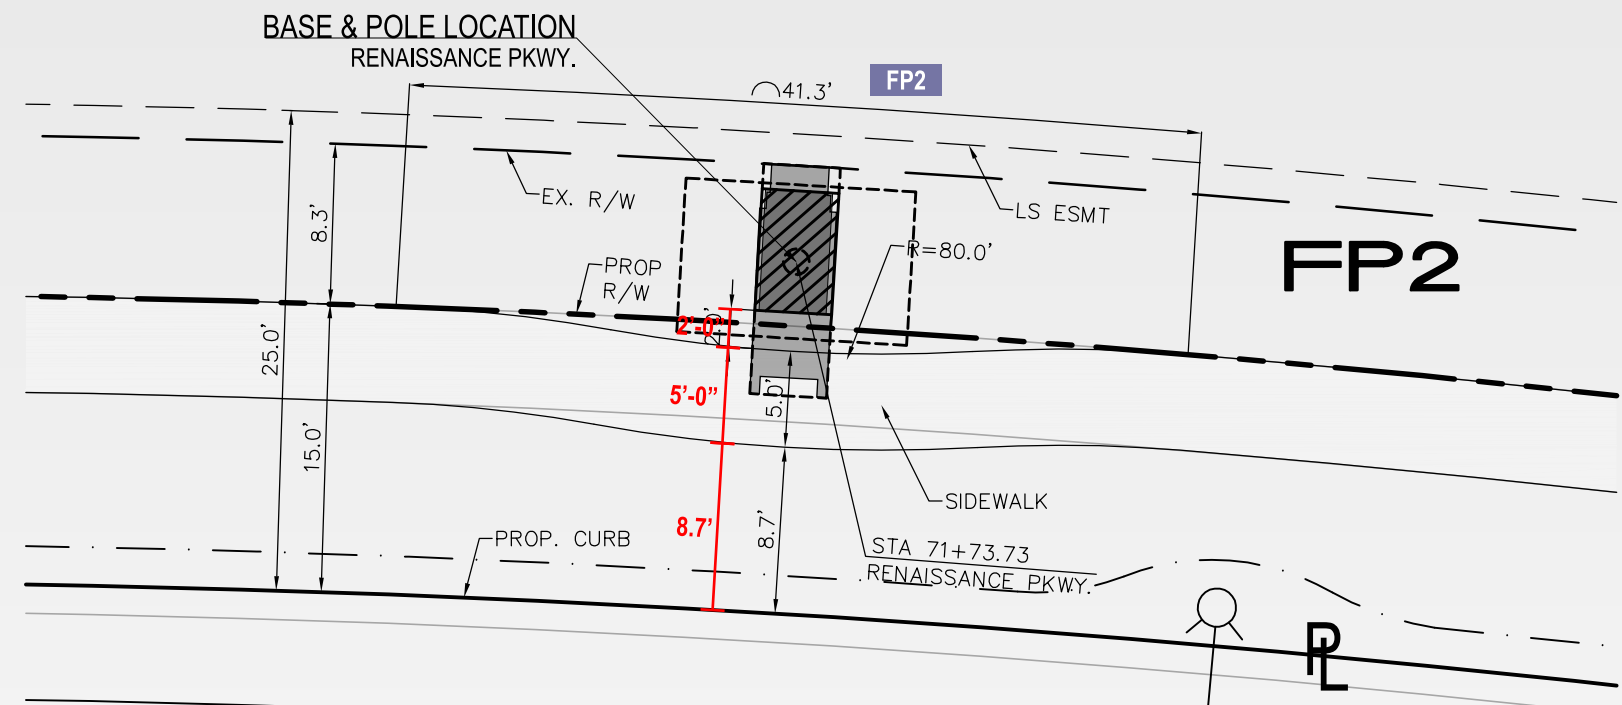

SCALE: 1" = 10'-0"

STREET SIDE

RENAISSANCE PARKWAY

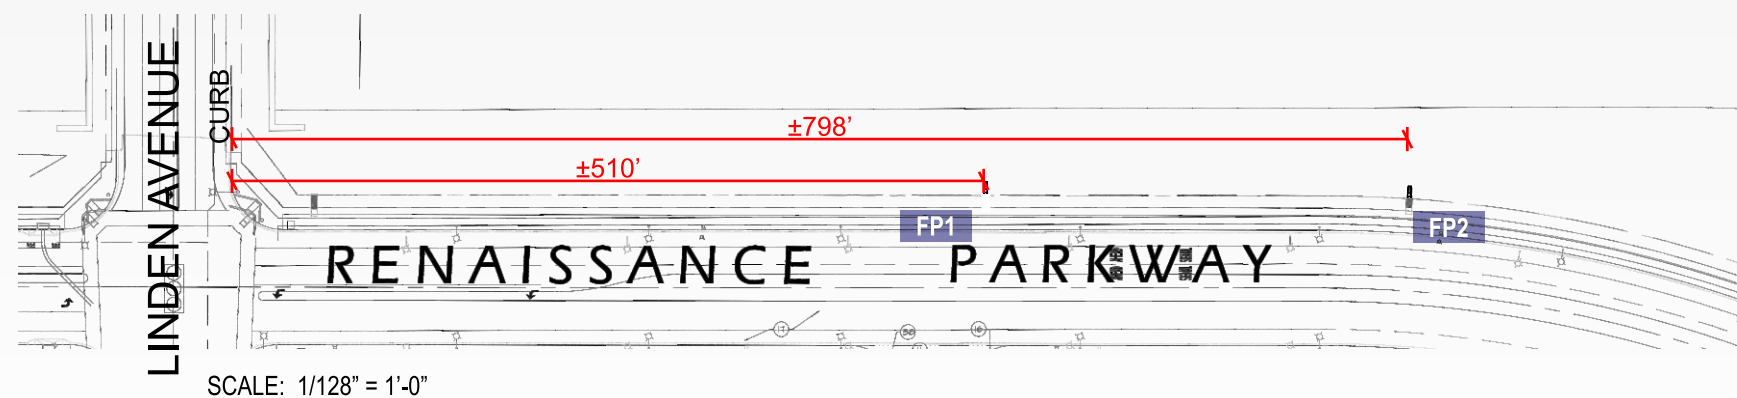

SCALE: 1/128" = 1'-0"