



SIMULATED NIGHT VIEW

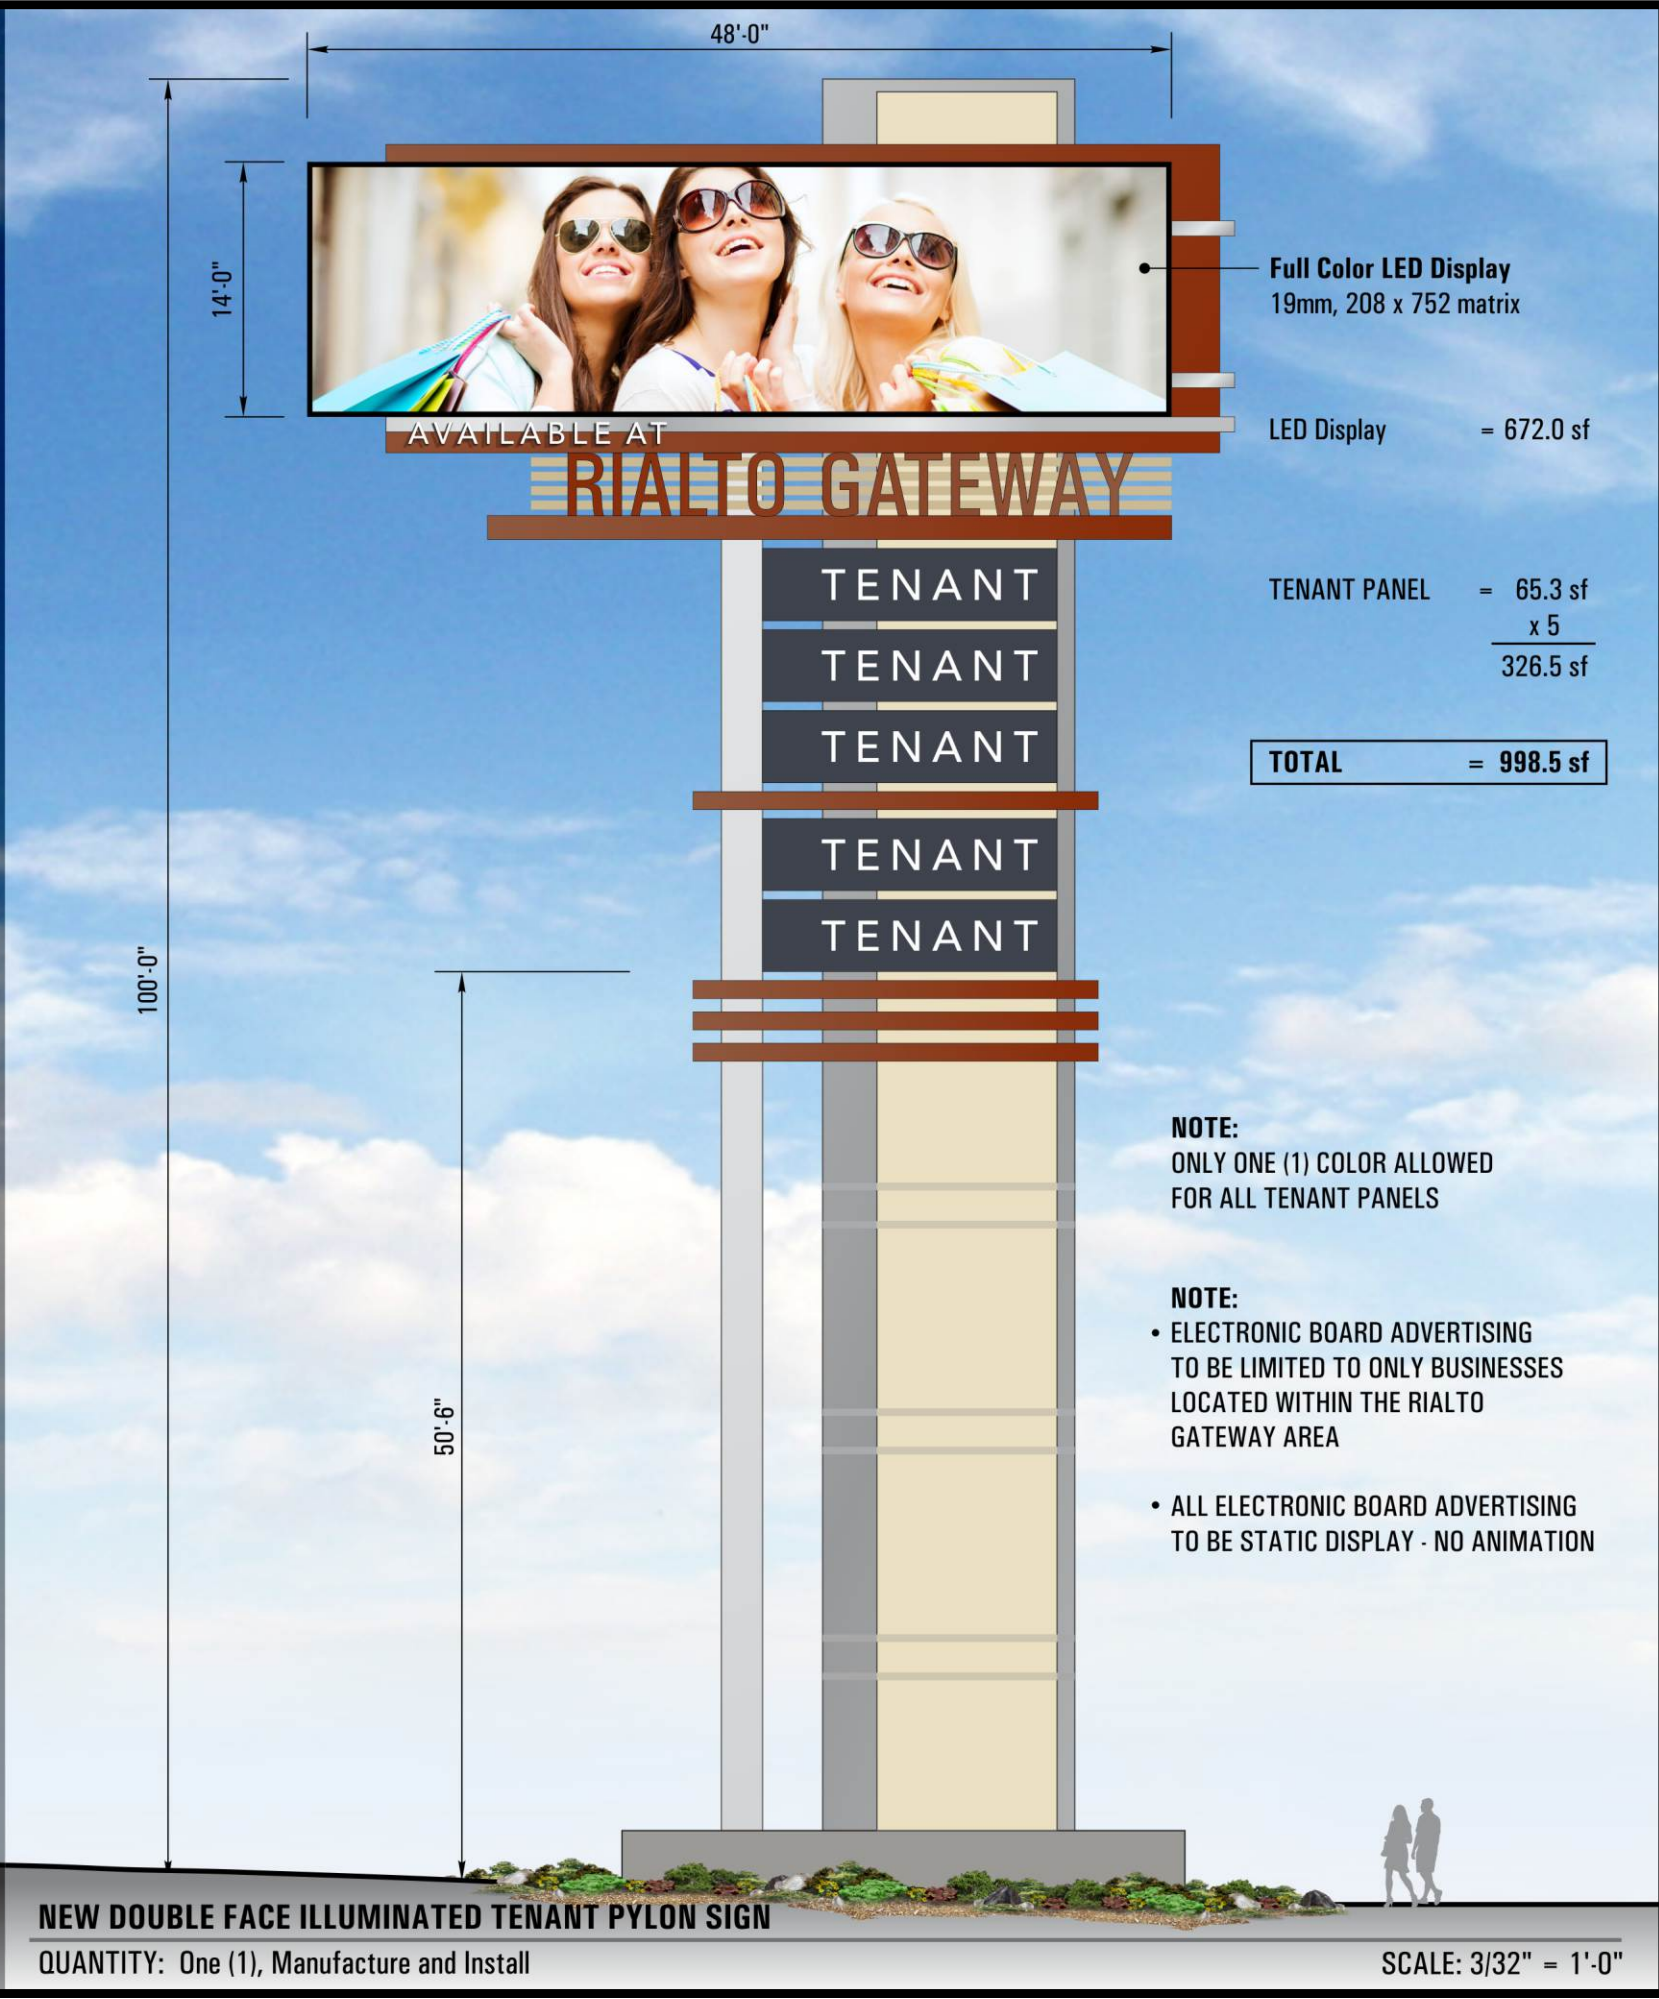



YESCO®
LOS ANGELES DIVISION
10235 Bellegrave Avenue, Jurupa Valley, CA 91752
Telephone: (909) 923-7668, Fax: (909) 923-5015
www.yesco.com
CALIFORNIA CONTRACTOR LICENSE NO. 980698

CLIENT INFORMATION

Client: Rialto Gateway Shopping Center

Address: NW Corner of Riverside and I-10 Freeway
Rialto, CA

Sales Exec: Steve Laddaga

SCALE	DATE	BY
NOTED	09/22/17	Kerry

REVISIONS

Date: 10/06/17	By: Kerry
► Show all panels as "TENANT"	
Date: 11/16/17	By: Kerry
► Reduce sq. footage to 1000 max	
► Add call-outs and details	
Date: 01/30/18	By: Kerry
► Increase size of tenant panels	
Date: 08/02/18	By: Kerry
► Added "AVAILABLE AT" as an option	

CUSTOMER APPROVAL

☐ ACCEPTED WITH NO CHANGES
☐ ACCEPTED WITH CHANGES AS NOTED
☐ REVISE AS NOTED AND RE-SUBMIT

(Customer Signature) (Date)
(Title)

PRODUCTION APPROVAL

(Sales Exec. Signature) (Date)
(Production Mgr. Signature) (Date)


Design	ART 08131 R4
Sheet	1 of 2

This sign is intended to be installed in accordance with the requirements of Article 600 of the National Electrical Code and/or other applicable local codes. This includes proper grounding and bonding of the sign.

This drawing was created to assist you in visualizing our proposal. The original ideas herein are the property of YESCO SIGNS, LLC. Permission to copy or revise this drawing can only be obtained through a written agreement with YESCO. See your sales representative or call the nearest office of YESCO.

Colors represented in this drawing are for presentation only. They cannot match actual processes being used on finished products. All salespersons can reference manufacturer's color charts at your request.
Cost of providing necessary wiring to sign area is not included in this sign proposal.

© 2018

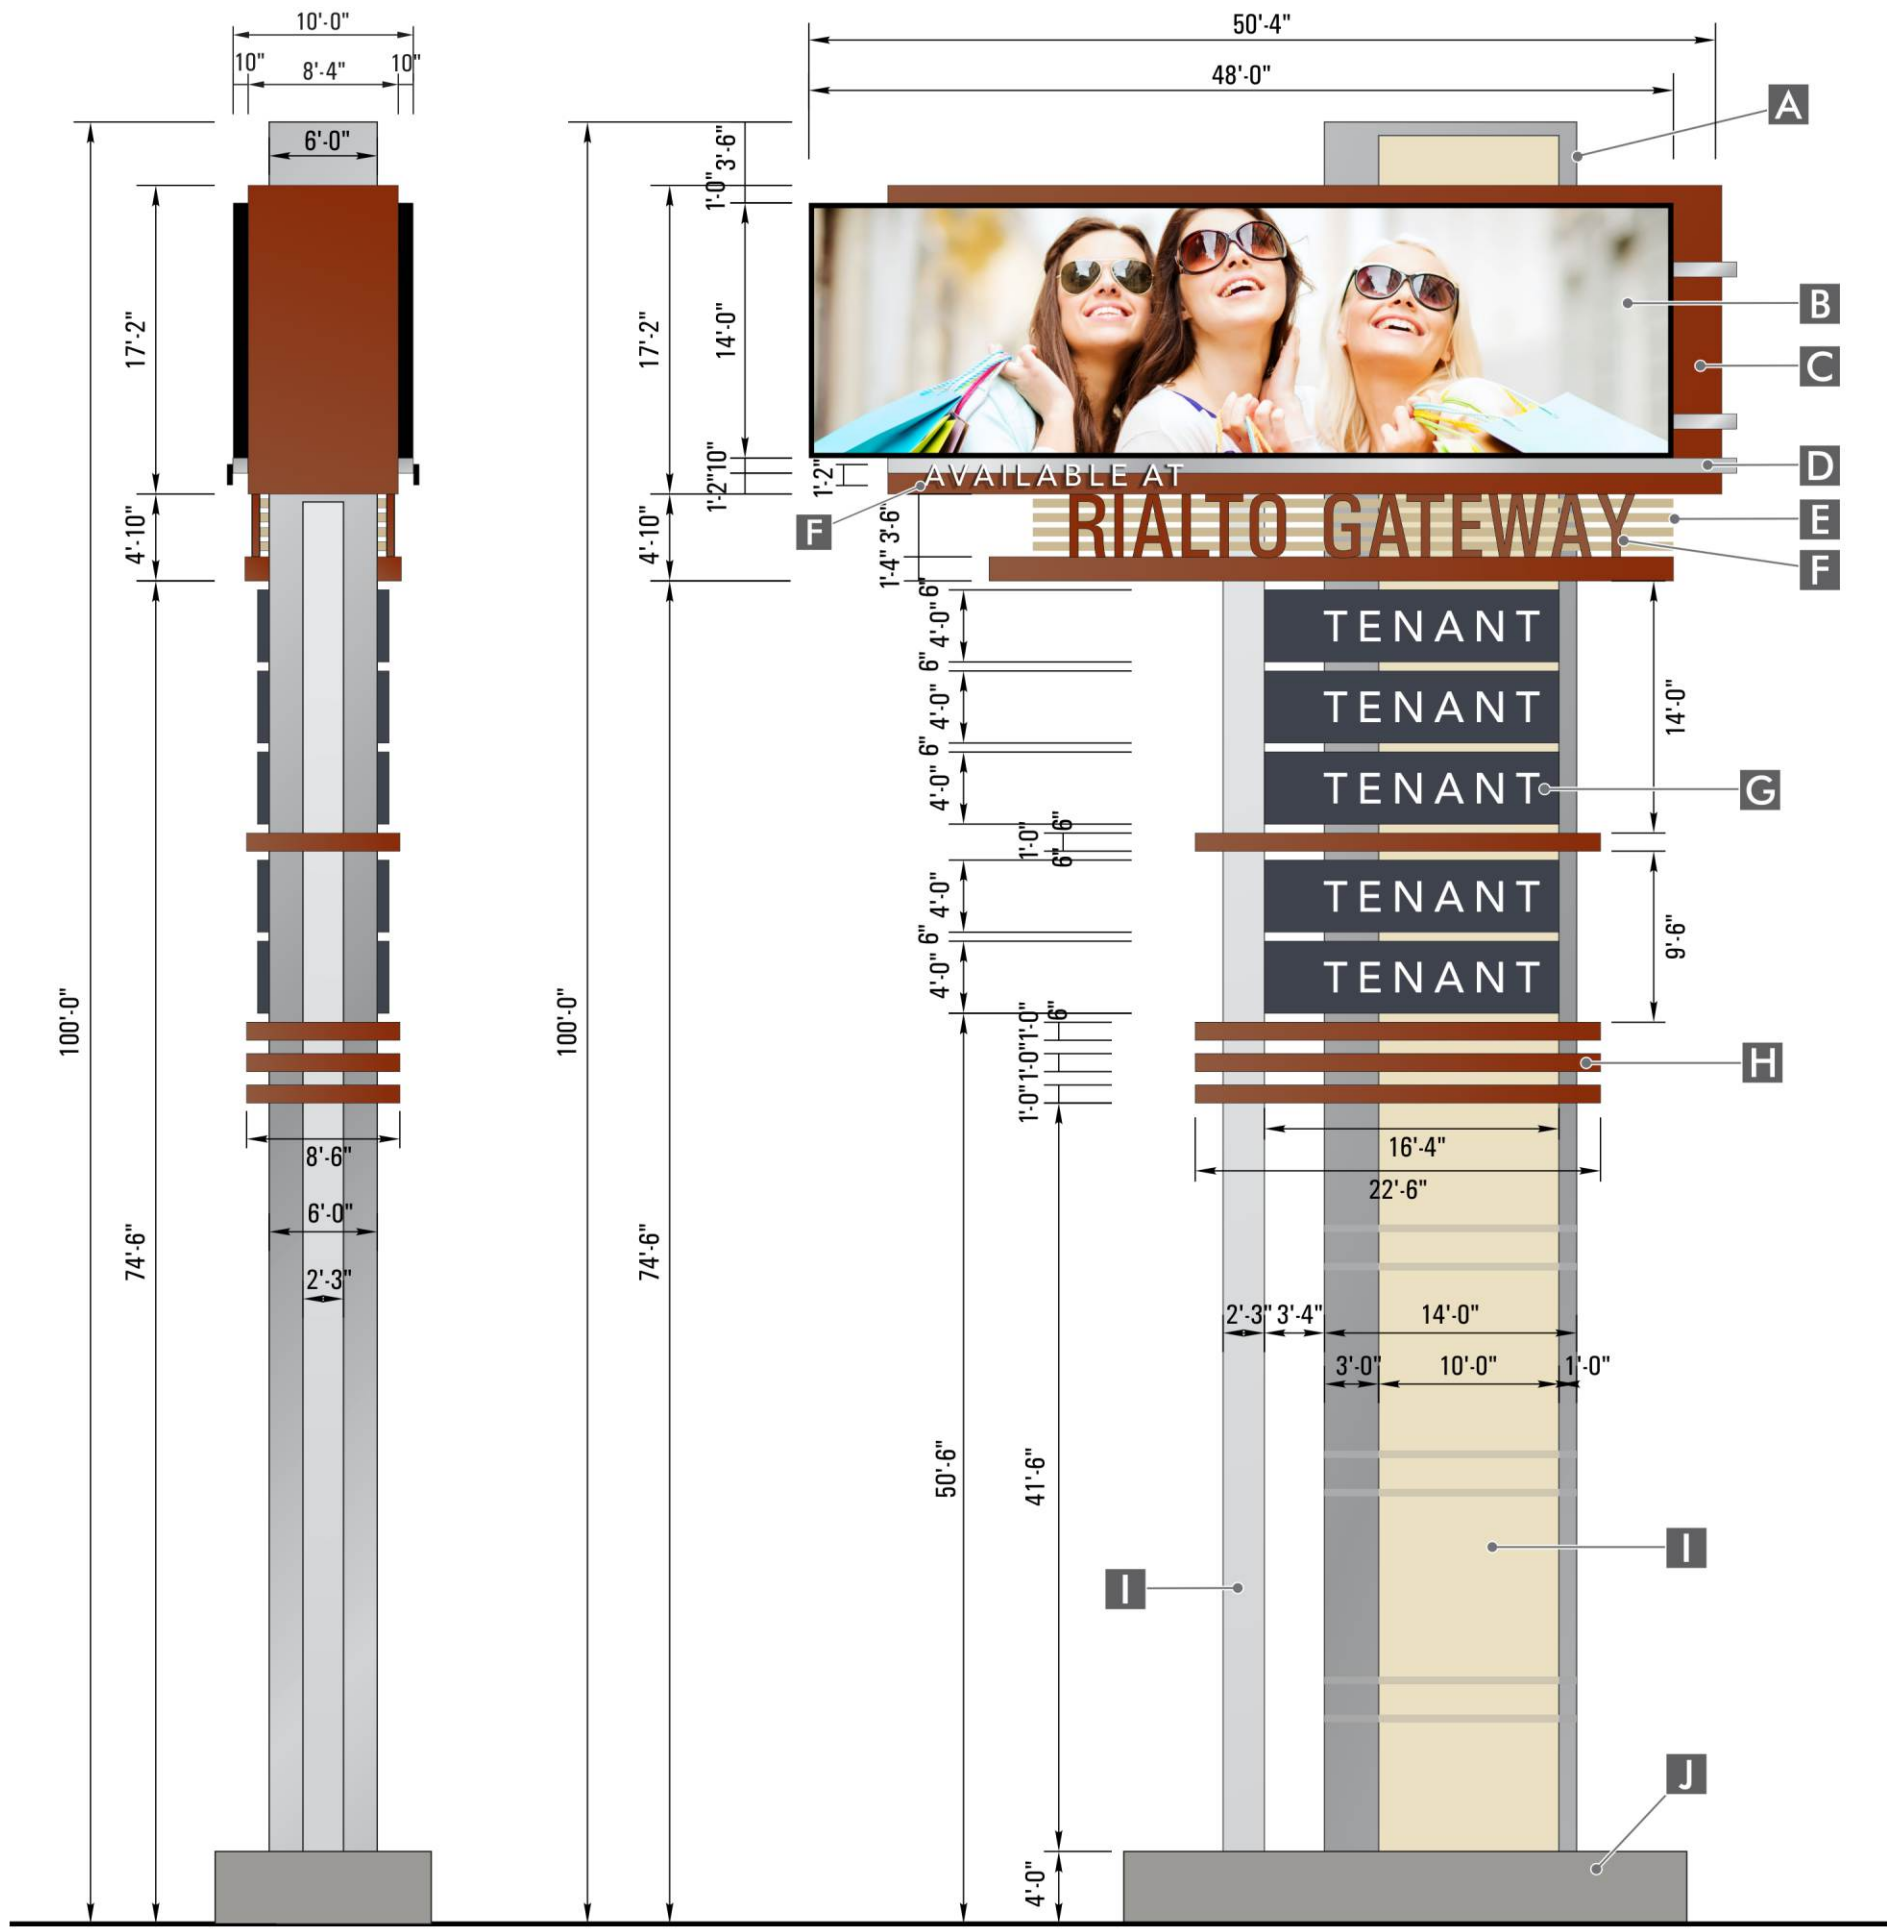

SIGN SPECS		
A TOP	TYPE	D/F NON-ILLUMINATED
	PAINT COLOR	TWO COLORS-SEE COLOR CHART
	TEXTURE	LIGHT TEXCOTE FINISH
B EMC	PIXEL SPACING	19mm (2 SINGLE FACE)
	MATRIX SIZE	208 x 752
	LED COLOR	FULL COLOR
	CABINET SIZE	14'-0" x 48'-0"
	ACTIVE AREA	13'-0" x 47'-0"
C LED SURROUND	MATERIAL	ALUM. OVER STEEL TUBE FAB.
	PAINT COLOR	SEE COLOR CHART
	TEXTURE	SMOOTH SATIN FINISH
D BANDS	MATERIAL	ALUMINUM
	PAINT COLOR	SEE COLOR CHART
	TEXTURE	SMOOTH SATIN FINISH
E BANDS	MATERIAL	6" ALUMINUM SQ. TUBE
	PAINT COLOR	SEE COLOR CHART
	TEXTURE	SMOOTH SATIN FINISH
F LETTERS	TYPE	ALUM. PAN CHANNEL
	LIGHTING	WHITE LED
	FACE COLOR	WHITE ACRYLIC
	VINYL	T.B.D.
	TRIM CAP COLOR	T.B.D.
	RETURN COLOR	T.B.D.
G TENANT PANEL	TYPE	S/F ILLUMINATED ALUMINUM
	LIGHTING	WHITE LED
	PAINT COLOR	SEE COLOR CHART
	TEXTURE	SMOOTH SATIN FINISH
	COPY	ROUTED OUT OF ALUM. FACE ¾" WHITE ACRYLIC PUSH-THRU
H BANDS	MATERIAL	ALUMINUM SQ. TUBE
	PAINT COLOR	SEE COLOR CHART
	TEXTURE	SMOOTH SATIN FINISH
I POLE COVER	MATERIAL	ALUM. OVER STEEL TUBE FAB.
	PAINT COLOR	TWO COLORS-SEE COLOR CHART
	TEXTURE	LIGHT TEXCOTE FINISH
J BASE	MATERIAL	ALUM. OVER STEEL TUBE FAB.
	PAINT COLOR	SEE COLOR CHART
	TEXTURE	TEXCOTE FINISH

NOTE:
ONLY ONE (1) COLOR ALLOWED
FOR ALL TENANT PANELS

NOTE:
• ELECTRONIC BOARD ADVERTISING
TO BE LIMITED TO ONLY BUSINESSES
LOCATED WITHIN THE RIALTO
GATEWAY AREA

• ALL ELECTRONIC BOARD ADVERTISING
TO BE STATIC DISPLAY - NO ANIMATION

NEW DOUBLE FACE ILLUMINATED TENANT PYLON SIGN
QUANTITY: One (1), Manufacture and Install
SCALE: 3/32" = 1'-0"



YESCO®

LOS ANGELES DIVISION
10235 Bellegrave Avenue, Jurupa Valley, CA 91752
Telephone: (909) 923-7668, Fax: (909) 923-5015
www.yesco.com

CALIFORNIA CONTRACTOR LICENSE NO. 980698

CLIENT INFORMATION

Client: Rialto Gateway Shopping Center

Address: NW Corner of Riverside and I-10 Freeway Rialto, CA

Sales Exec: Steve Laddaga

SCALE	DATE	BY
NOTED	09/22/17	Kerry

REVISIONS

Date: 10/06/17	By: Kerry
► Show all panels as "TENANT"	
Date: 11/16/17	By: Kerry
► Reduce sq. footage to 1000 max	
► Add call-outs and details	
Date: 01/30/18	By: Kerry
► Increase size of tenant panels	
Date: 08/02/18	By: Kerry
► Added "AVAILABLE AT" as an option	

CUSTOMER APPROVAL

☐ ACCEPTED WITH NO CHANGES

☐ ACCEPTED WITH CHANGES AS NOTED

☐ REVISE AS NOTED AND RE-SUBMIT

(Customer Signature) (Date)

(Title)

PRODUCTION APPROVAL

(Sales Exec. Signature) (Date)

(Production Mgr. Signature) (Date)

Design	ART 08131 R4
Sheet	2 of 2

This sign is intended to be installed in accordance with the requirements of Article 600 of the National Electrical Code and/or other applicable local codes. This includes proper grounding and bonding of the sign.

This drawing was created to assist you in visualizing our proposal. The original ideas herein are the property of YESCO SIGNS, LLC. Permission to copy or revise this drawing can only be obtained through a written agreement with YESCO. See your sales representative or call the nearest office of YESCO.

Colors represented in this drawing are for presentation only. They cannot match actual processes being used on finished products. All salespersons can reference manufacturer's color charts at your request.

Cost of providing necessary wiring to sign area is not included in this sign proposal.

© 2018