

**INSTALL 1" COPPER SERVICE TO
 EXIST. METER, SIZE INDICATED,
 PER STD. DWG 3-C & 3-E
 ON JOB 6217F-5**

ABANDON EXIST. SERVICE WITH MAIN




PROPOSED MAIN				
EXISTING MAIN				
ABANDON MAIN				
THE GAS CO.				
EDISON				
STORM DRAIN				
SEWER				
TELEPHONE				
CABLE TV				
TRAFFIC SIGNAL				
CURB AND GUTTER				
EDGE OF PAVEMENT				
POWER POLE				
REVISIONS	RY	APP	RY	

FONTANA WATER COMPANY 15966 ARROW ROUTE P.O. BOX 987 - FONTANA, CALIFORNIA 92335				NAME CB, DC, CD DATE 7/8/17 APP. BY PSG CM LZ KO MY REV. BY _____ REV. APP. _____	
JOB NO. 6217F		ALDER AVENUE PIPELINE IMPROVEMENT ALDER AVE. N/BASELINE AVE.		START _____ COMP. _____ TRACING CONFORMED SCALE 1"=40' T.G. PG. 575-B6 MAP 82 GRID 8612	
PARTS 2-5					
SHEET	2	OF	5	SHEETS	LOCATION CITY OF RIALTO
SUBSTRUCTURE INVESTIGATION					
COMPANY	DATE	TIME	WHO	WHAT	BY
THE GAS CO.	-	-	PLANS	AS SHOWN	ED
EDISON	-	-	PLANS	AS SHOWN	ED
TELEPHONE	-	-	PLANS	AS SHOWN	ED
STORM DRAIN	-	-	PLANS	AS SHOWN	ED
SEWER	-	-	PLANS	AS SHOWN	ED
CABLE TV	-	-	PLANS	AS SHOWN	ED


ISSUED FOR CONSTRUCTION

5/4/2018 11:30:54 AM

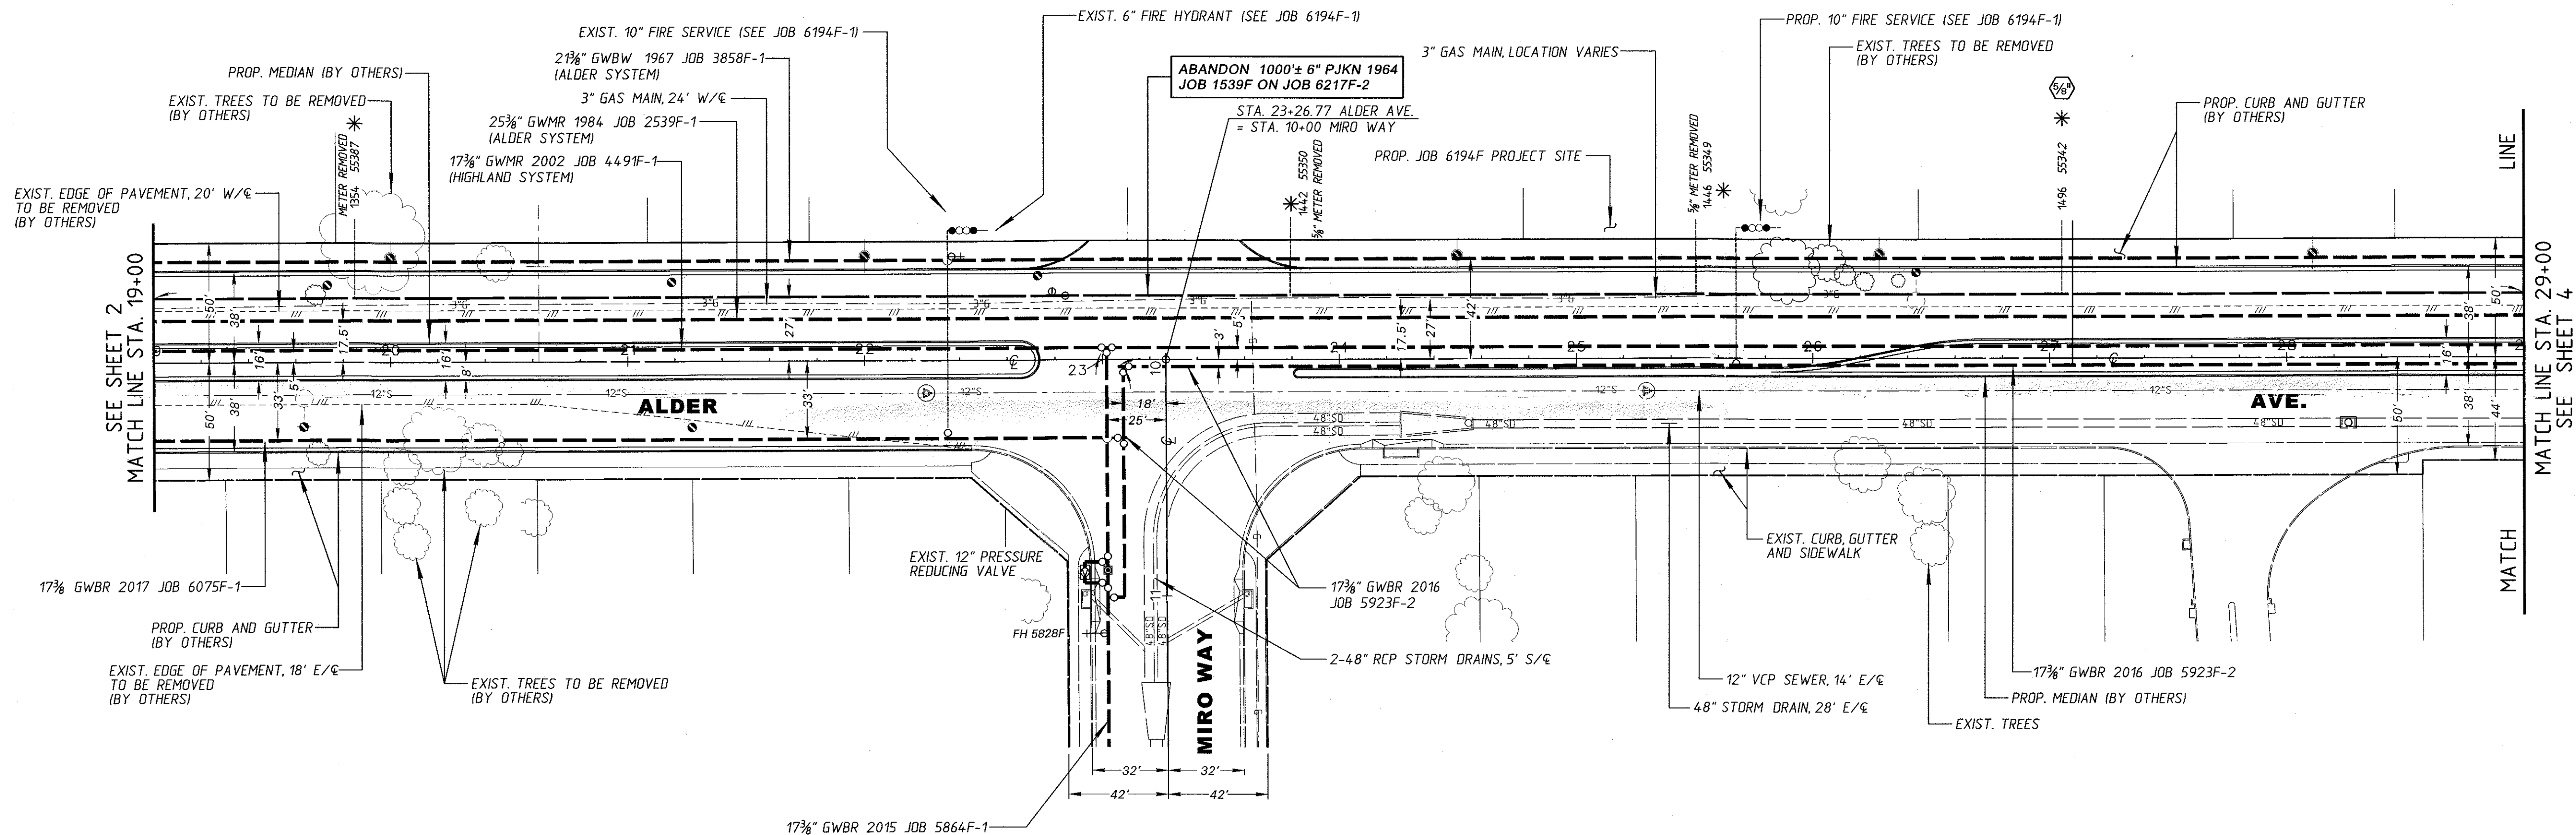

FONTANA WATER COMPANY		NAME CB, DC, CD	DATE 7/8/17
15966 ARROW ROUTE		APP. BY PSG CM LZ KO MY	
P.O. BOX 987 - FONTANA, CALIFORNIA 92335		REV. BY	
		REV. APP.	
JOB NO.	ALDER AVENUE PIPELINE IMPROVEMENT	START	COMP.
6217F		TRACING CONFORMED NG 9/13/17	
PARTS 2-5	ALDER AVE. N/BASLINE AVE.	SCALE 1"=40' T.G. PG. 575-B6	
SHEET 3 OF 5 SHEETS	LOCATION CITY OF RIALTO	MAP 82 GRID 8612	

ISSUED FOR CONSTRUCTION

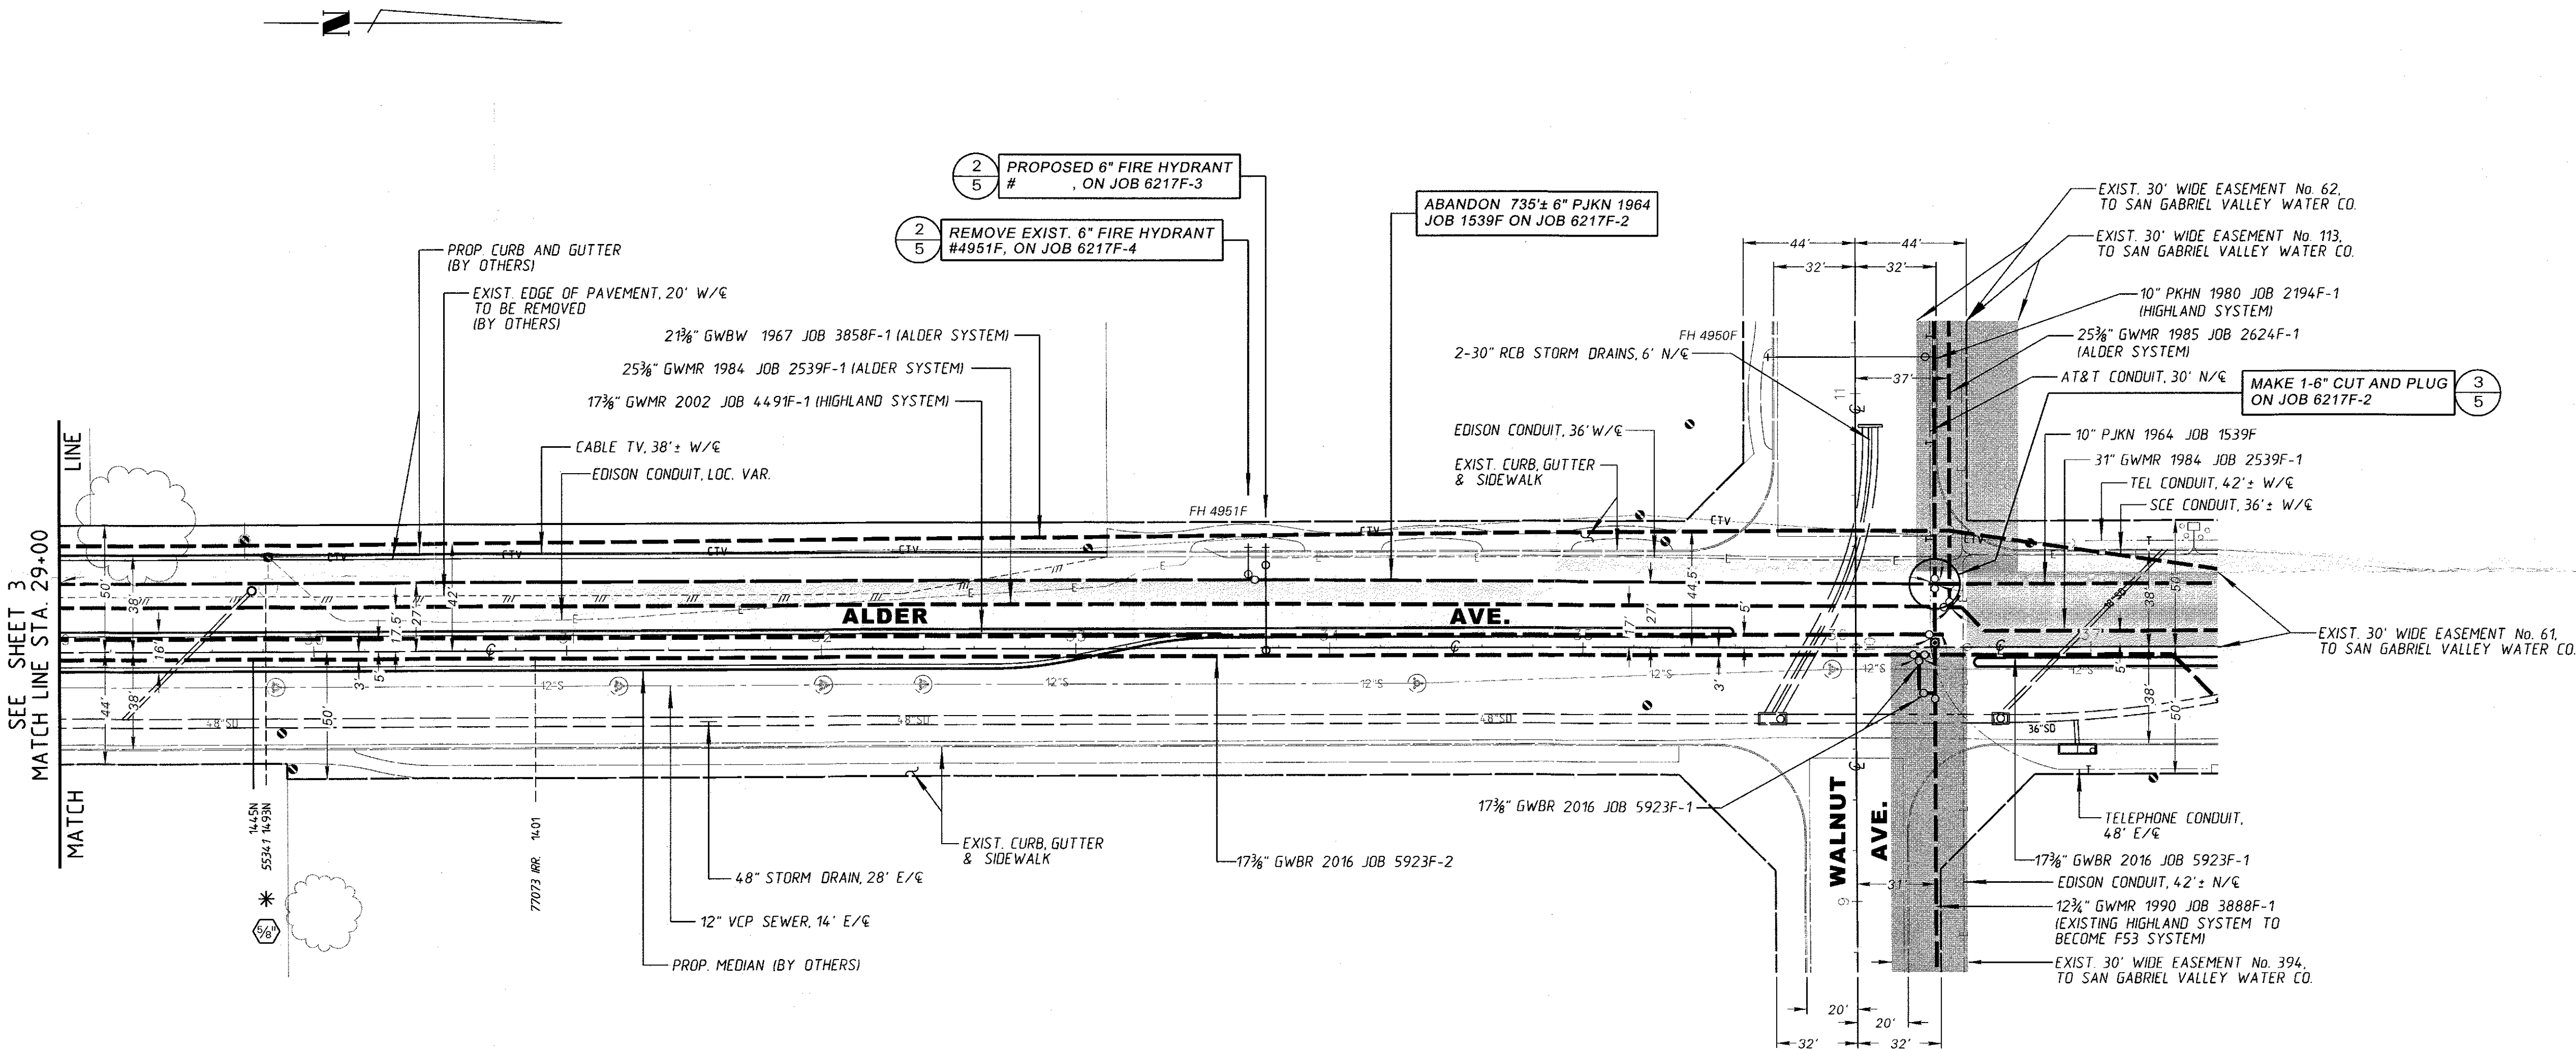

FONTANA WATER COMPANY		NAME CB, DC, CD	DATE 7/8/17
15966 ARROW ROUTE		APP. BY PSG CM LZ KO MY	
P.O. BOX 987 - FONTANA, CALIFORNIA 92335		REV. BY	
		REV. APP.	
JOB NO.	ALDER AVENUE PIPELINE IMPROVEMENT	START	COMP.
6217F	ALDER AVE. N/BASELINE AVE.	TRACING CONFORMED NG 9/13/17	
PARTS 2-5		SCALE 1"=40' T.G. PG. 575-B6	
SHEET 4 OF 5 SHEETS	LOCATION CITY OF RIALTO	MAP 82	GRID 8612

ISSUED FOR CONSTRUCTION