


EXHIBIT 1-5: TRUCK ACCESS

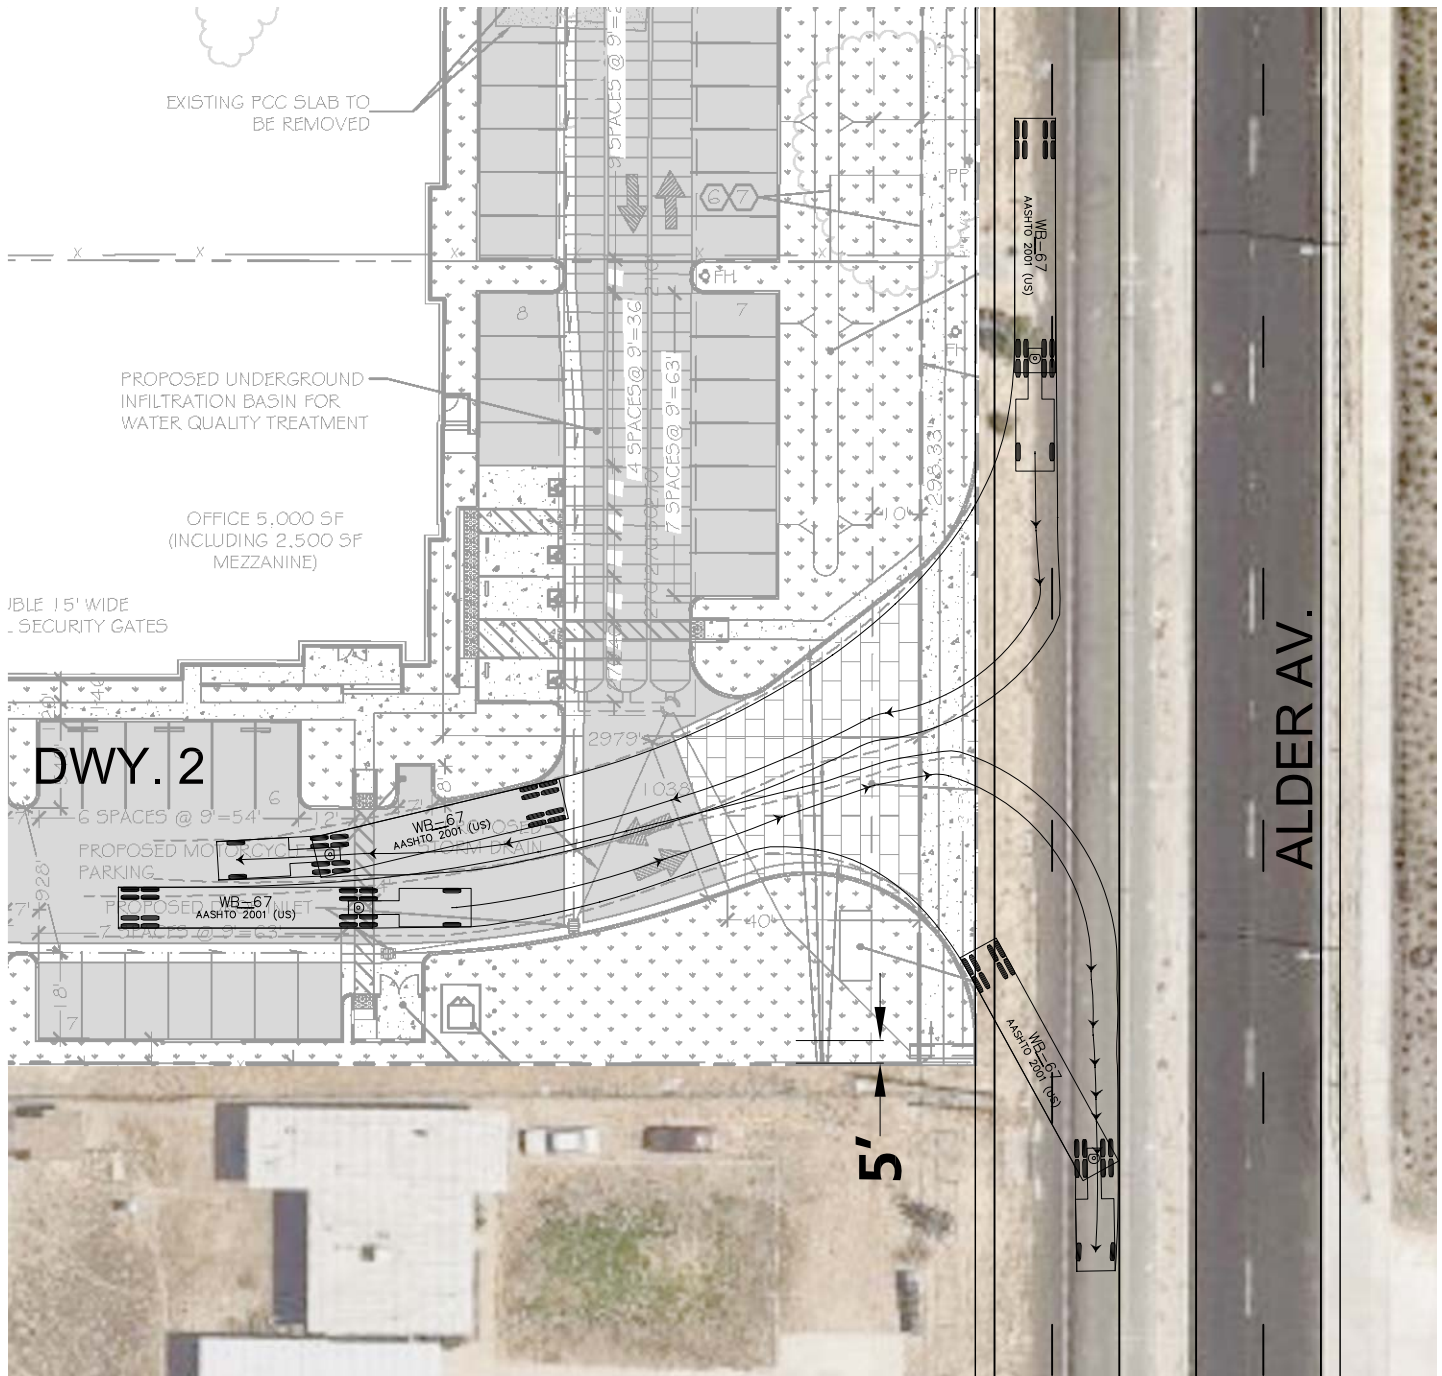

LEGEND:

