



17087 ORANGE WAY, FONTANA, CA 92335 (909) 355-6688




RV Ready


SWC of Alder & Casmalia, Rialto, CA

20 Nov. 2018

18-3164

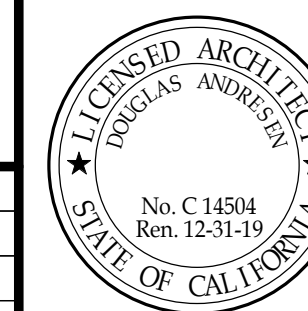

PL1

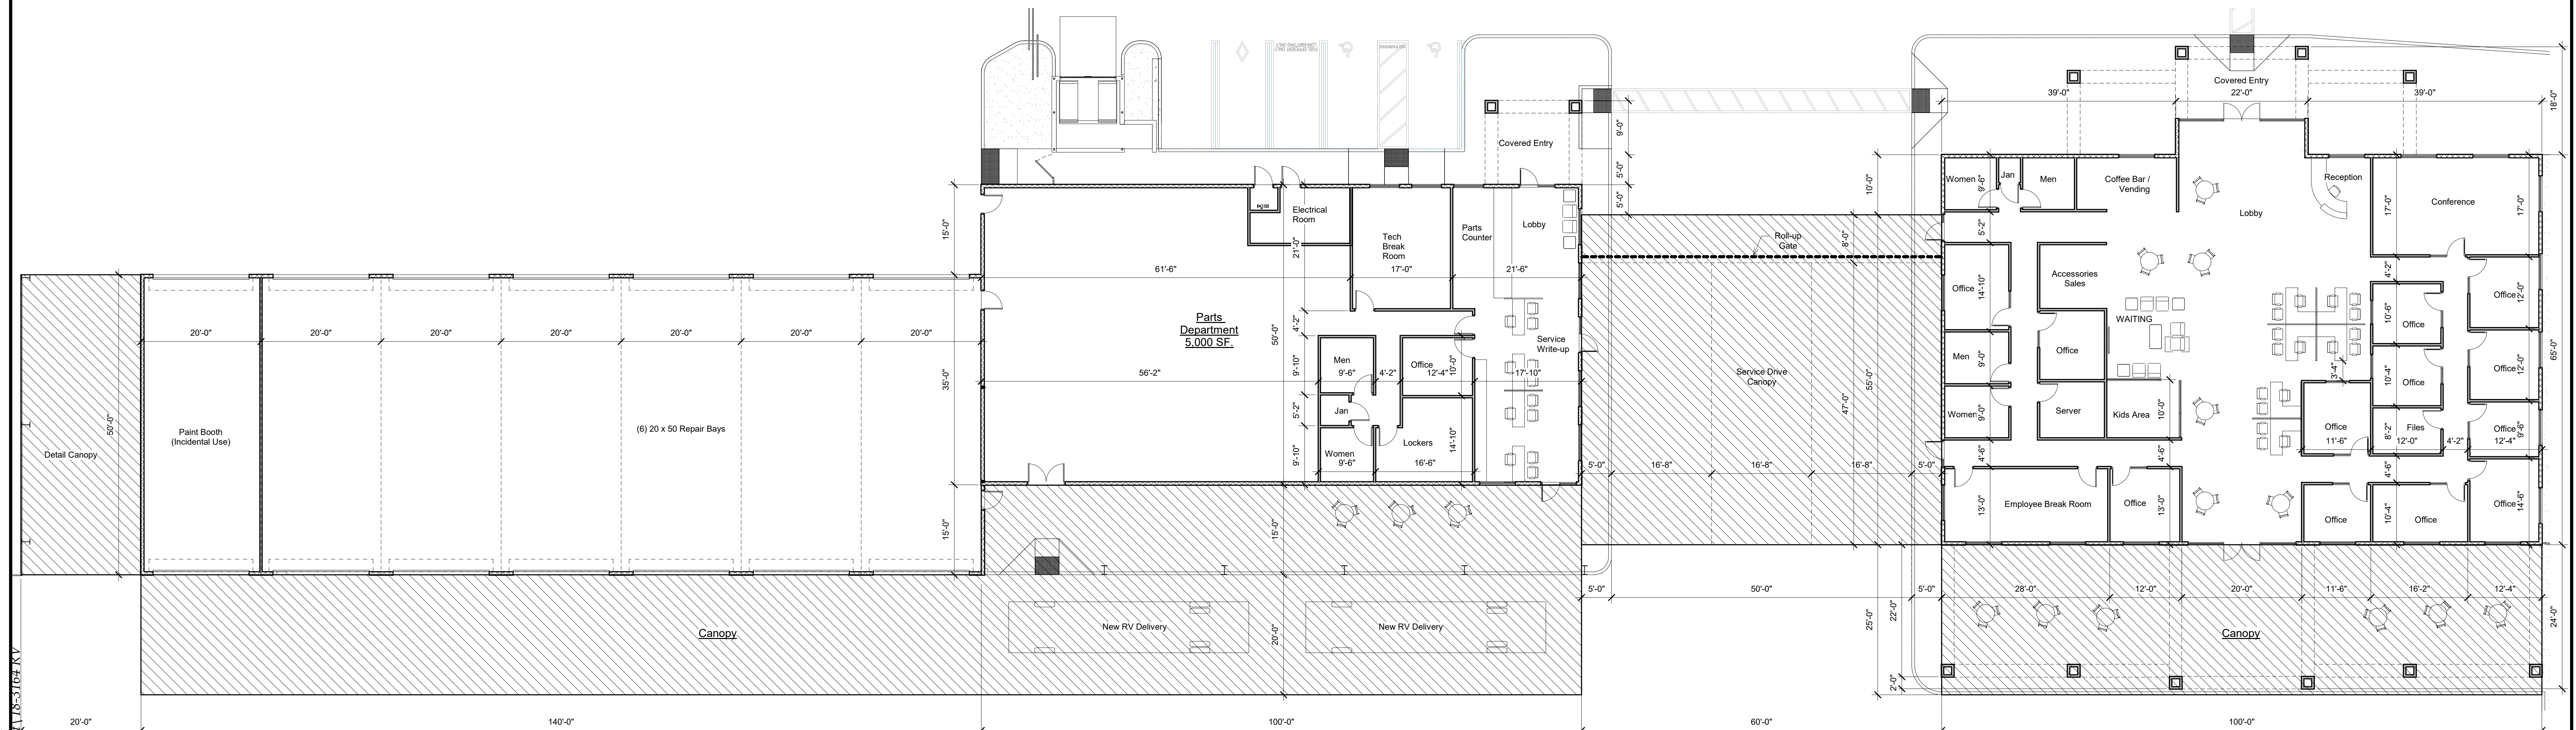

Floor Plan
3/32" = 1'-0"

C:\Users\FlorySmith\Andresen Architecture Inc\AAI Firm Admin - Cloud\1_Projects 2010-2019\2018\18-3164 Taham KV Ready\Ready\Ready.rot

11/20/2018 11:56:14 AM

© 2018 DOUG ANDRESEN, ARCHITECT EXPRESSLY RESERVES HIS COMMON LAW COPYRIGHT AND OTHER PROPERTY RIGHTS IN THESE PLANS. THESE PLANS ARE NOT TO BE REPRODUCED, CHANGED OR COPIED IN ANY FORM OR MANNER WHATSOEVER, NOR ARE THEY TO BE ASSIGNED TO ANY THIRD PARTY WITHOUT FIRST OBTAINING THE EXPRESS WRITTEN PERMISSION AND CONSENT OF DOUGLAS ANDRESEN, ARCHITECT.

Proposed RV Dealership For:		
RV Ready		
SVC of Alder & Casmalia, Rialto, CA		
20 Nov. 2018	▲	
	▲	
	▲	
18-3164	▲	
Floor Plans		PL2