

| SYMBOL                                                                            | BOTANICAL NAME               | COMMON NAME           | SIZE    | WUCOLS |
|-----------------------------------------------------------------------------------|------------------------------|-----------------------|---------|--------|
| <b>TREES</b>                                                                      |                              |                       |         |        |
|  | Arbutus 'Marina'             | NCN                   | 24" box | M      |
|  | Lophostemon confertus        | Brisbane box          | 24" box | M      |
|  | Lagerstroemia i. 'Tuscarora' | Crape Myrtle          | 24" box | L      |
| <b>SHRUBS</b>                                                                     |                              |                       |         |        |
|  | Agave attenuata              | Foxtail Agave         | 5 gal   | L      |
|  | Callistemon 'Little John'    | Dwarf Bottlebrush     | 5 gal   | L      |
|  | Bougainvillea 'Rosenka'      | Rosenka Bougainvillea | 5 gal   | L      |
|  | Grevillea 'Noellii'          | Noellii Silk Oak      | 5 gal   | L      |
|  | Ligustrum j. 'Texanum'       | Texas Privet          | 5 gal   | L      |
|  | Phormium t. 'Yellow Wave'    | Yellow Wave Flax      | 5 gal   | L      |
|  | Salvia clevelandii           | Germander Sage        | 1 gal   | L      |
| <b>PERENNIALS</b>                                                                 |                              |                       |         |        |
|  | Aloe striata                 | Coral Aloe            | 1 gal   | L      |
|  | Anigozanthos f. 'Yellow Gem' | Kangaroo Paw          | 5 gal   | L      |
|  | Dianella t. 'Variegated'     | Flax Lily             | 1 gal   | L      |
| <b>GROUNDCOVER</b>                                                                |                              |                       |         |        |
|  | Rosmarinus o. 'Prostratus'   | Prostrate Rosemary    | flats   | L      |
|  | Verbena rigida               | Verbena               | flats   | L      |

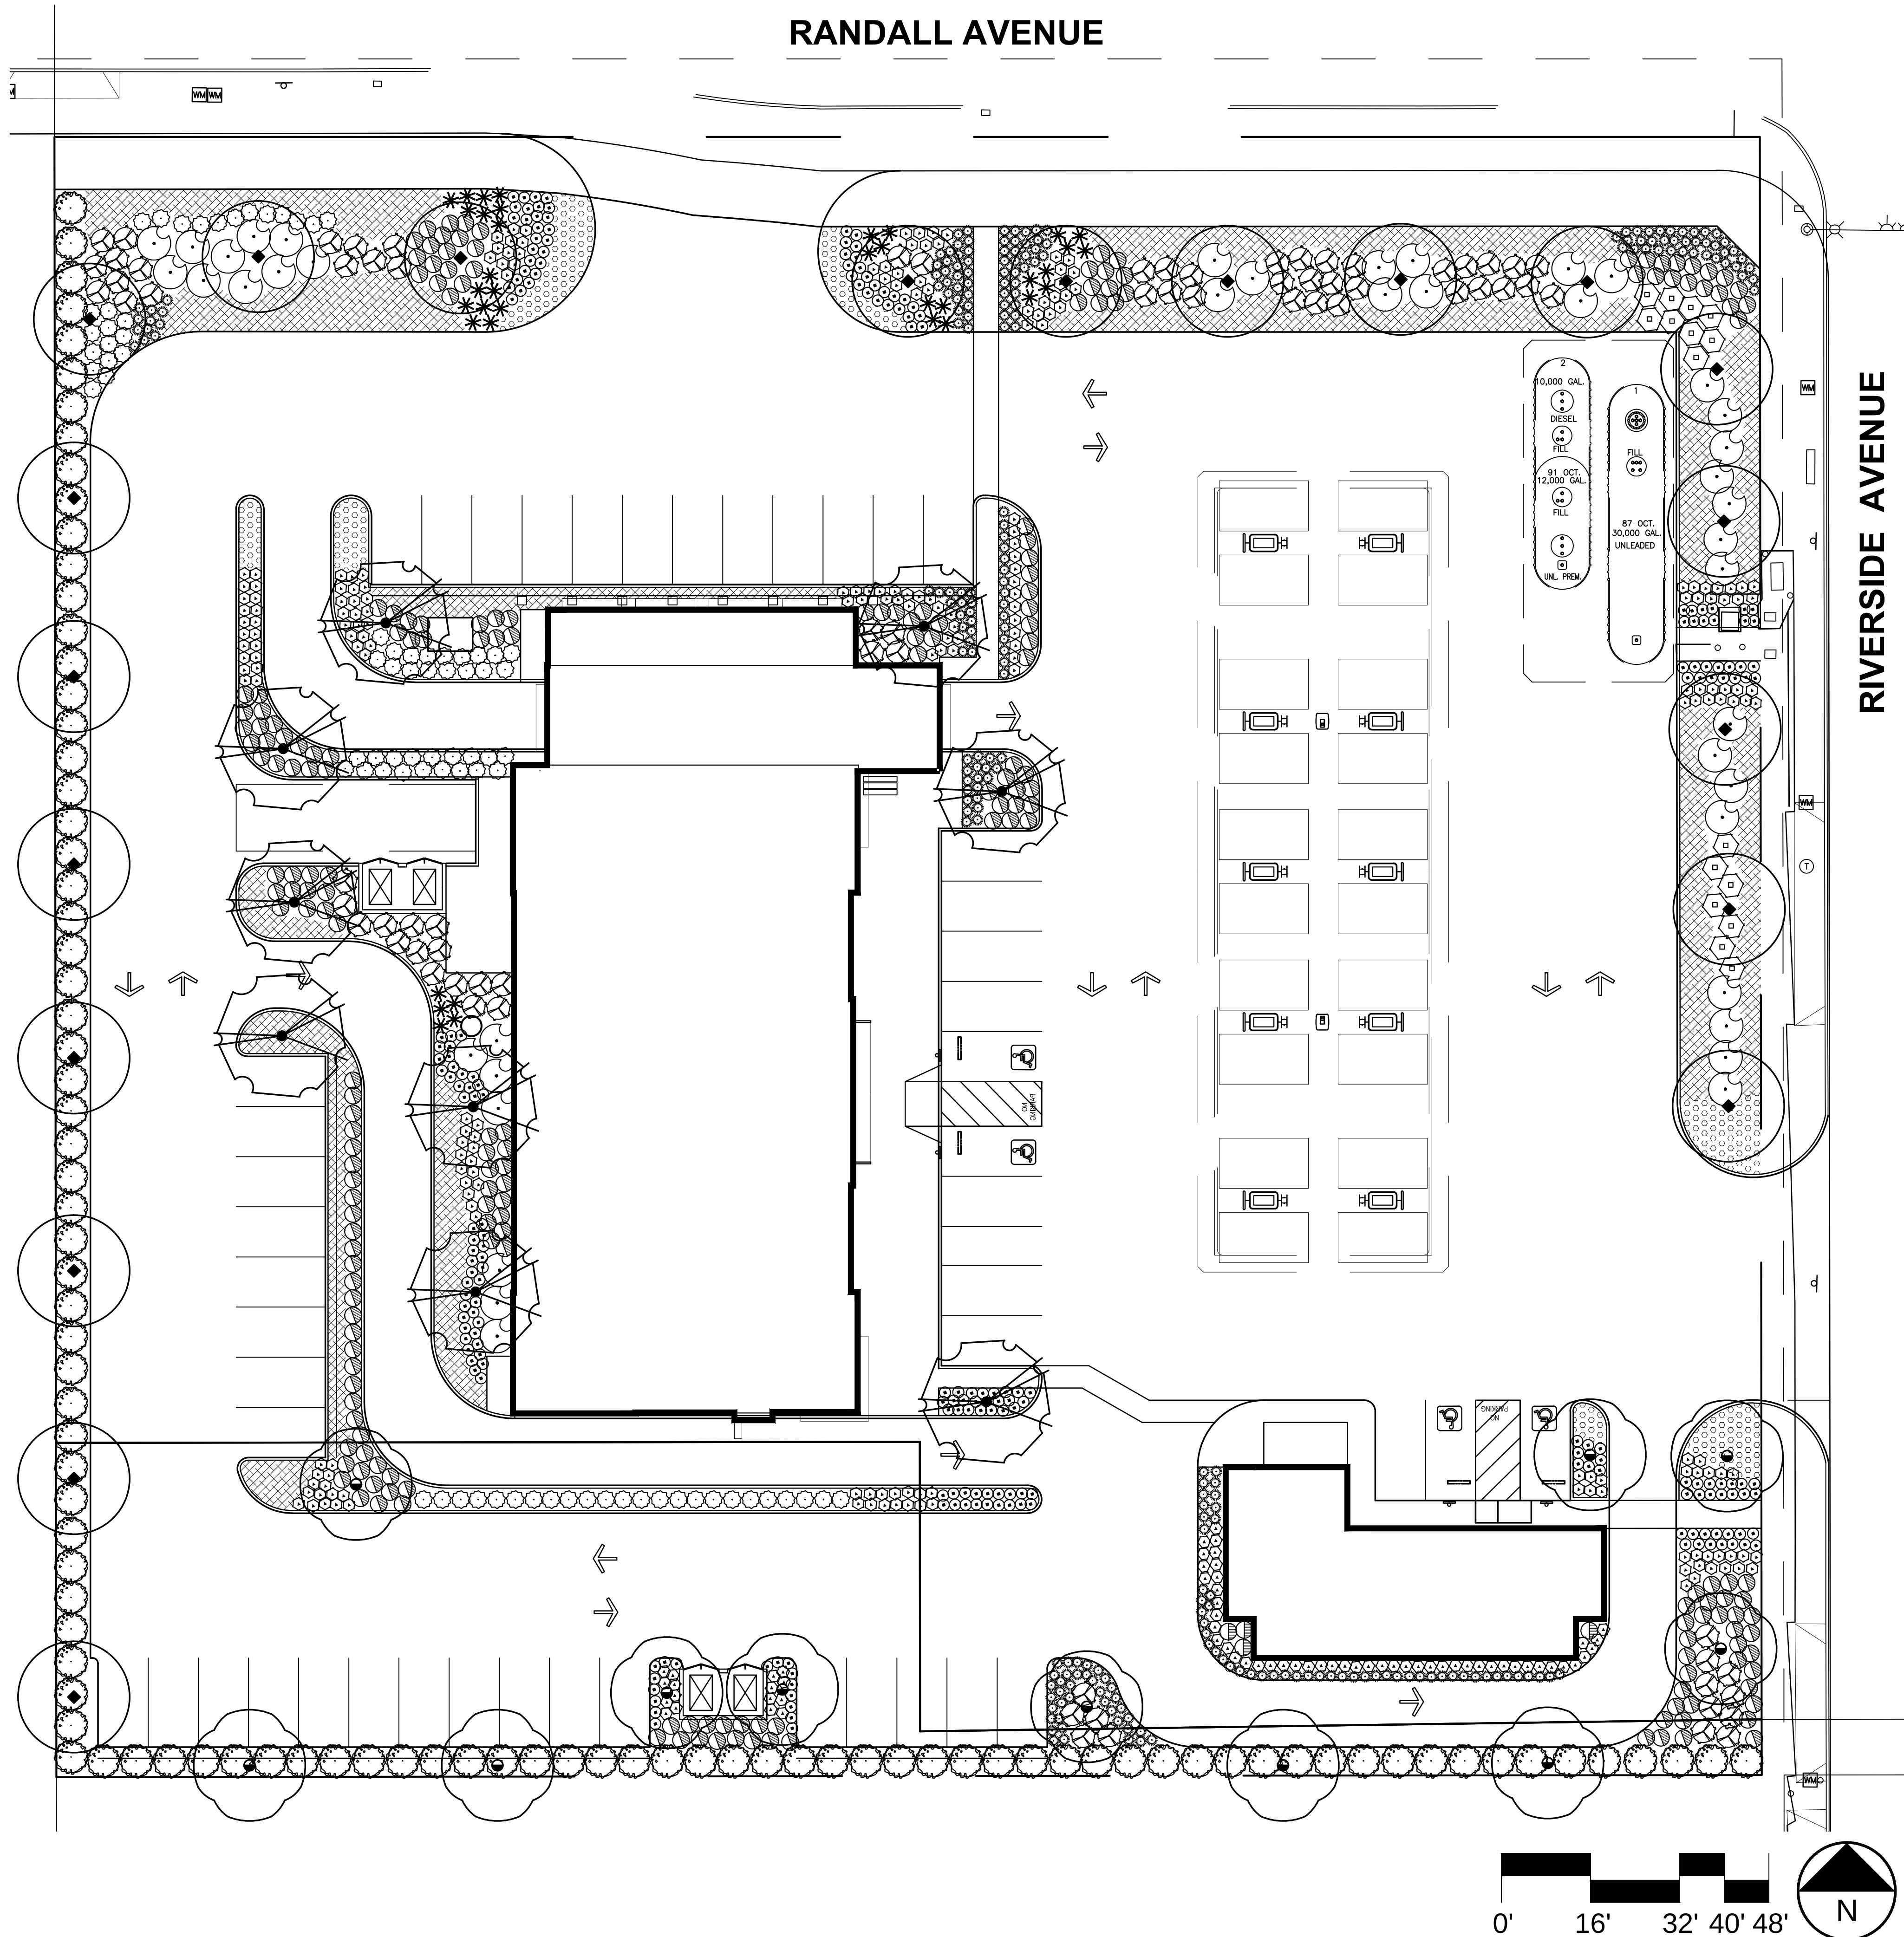
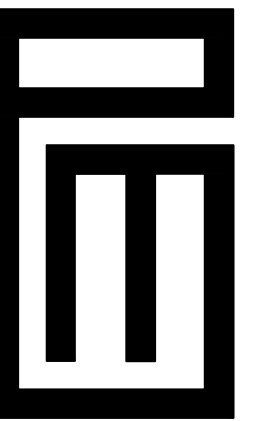
This worksheet is filled out by the project applicant and it is a required element of the Landscape Documentation Package

| Hydrozone #<br>/ Planting Description  | Plant<br>Factor (PF) | Irrigation<br>Method | Irrigation<br>Efficiency<br>(IE) | ETAF<br>(PF/IE) | Landscape<br>Area (sq. ft.) | ETAF x Area | Estimated Total<br>Water Use<br>(ETWU) |
|----------------------------------------|----------------------|----------------------|----------------------------------|-----------------|-----------------------------|-------------|----------------------------------------|
| <b>Regular Landscape Areas</b>         |                      |                      |                                  |                 |                             |             |                                        |
| #1/ Low                                | 0.2                  | Drip                 | 0.81                             | 0.25            | 17,455                      | 4,364       | 150,427                                |
|                                        |                      |                      |                                  |                 |                             |             |                                        |
|                                        |                      |                      |                                  | Totals          | 17,455                      | 4,364       |                                        |
| <b>Special Landscape Areas</b>         |                      |                      |                                  |                 |                             |             |                                        |
|                                        |                      |                      |                                  | 1.0             | 0                           | 0           |                                        |
|                                        |                      |                      |                                  | 1.0             | 0                           | 0           |                                        |
|                                        |                      |                      |                                  | 1.0             | 0                           | 0           |                                        |
|                                        |                      |                      |                                  | Totals          | 17,455                      | 4,364       |                                        |
| ETWU Total                             |                      |                      |                                  |                 |                             |             | 150,427                                |
| Maximum Allowed Water Allowance (MAWA) |                      |                      |                                  |                 |                             |             | 270,769                                |

$$MAWA \text{ (Annual Gallons Allowed)} = (Eto) (0.62) [(ETAF \times LA)]$$

| Regular Landscape Areas |             |
|-------------------------|-------------|
| Total ETAF x Area       | 4,364       |
| Total Area              | 17,455      |
| <b>Average ETAF</b>     | <b>0.25</b> |

|                     |             |
|---------------------|-------------|
| Total ETAF x Area   | 4,364       |
| Total Area          | 17,455      |
| <b>Average ETAF</b> | <b>0.25</b> |

[illegible]

PHIL MAY  
LANDSCAPE  
ARCHITECT

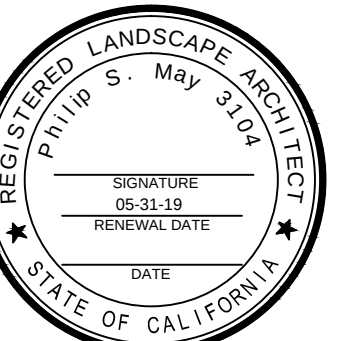
937 West 9th Street  
Upland, CA 91786

Phone: 909 373 1959

ax: 909 373 1958

philmoydesign.com

www.philmaydesign.com



# PRELIMINARY PLAN

SWC OF RANDALL AVE. &  
RIVERSIDE AVE.  
RIATO, CA 92376

DRAWN

R.S.  
CHECKED

P.M.

DATE  
1/20/10

SCALE

16"=1'-0"

JOB NO.  
18053

SHEET

**-1**

OF 1 SHEETS