

SYMBOL	BOTANICAL NAME	COMMON NAME	SIZE	WUCOLS
TREES				
	Arbutus 'Marina'	NCN	24" box	M
	Lophostemon confertus	Brisbane box	24" box	M
	Lagerstroemia i. 'Tuscarora'	Crape Myrtle	24" box	L
SHRUBS				
	Agave attenuata	Foxtail Agave	5 gal	L
	Callistemon 'Little John'	Dwarf Bottlebrush	5 gal	L
	Bougainvillea 'Rosenka'	Rosenka Bougainvillea	5 gal	L
	Grevillea 'Noellii'	Noellii Silk Oak	5 gal	L
	Ligustrum j. 'Texanum'	Texas Privet	5 gal	L
	Phormium t. 'Yellow Wave'	Yellow Wave Flax	5 gal	L
	Salvia clevelandii	Germander Sage	1 gal	L
PERENNIALS				
	Aloe striata	Coral Aloe	1 gal	L
	Anigozanthos f. 'Yellow Gem'	Kangaroo Paw	5 gal	L
	Dianella t. 'Variegated'	Flax Lily	1 gal	L
GROUNDCOVER				
	Rosmarinus o. 'Prostratus'	Prostrate Rosemary	flats	L
	Verbena rigida	Verbena	flats	L

This worksheet is filled out by the project applicant and it is a required element of the Landscape Documentation Package

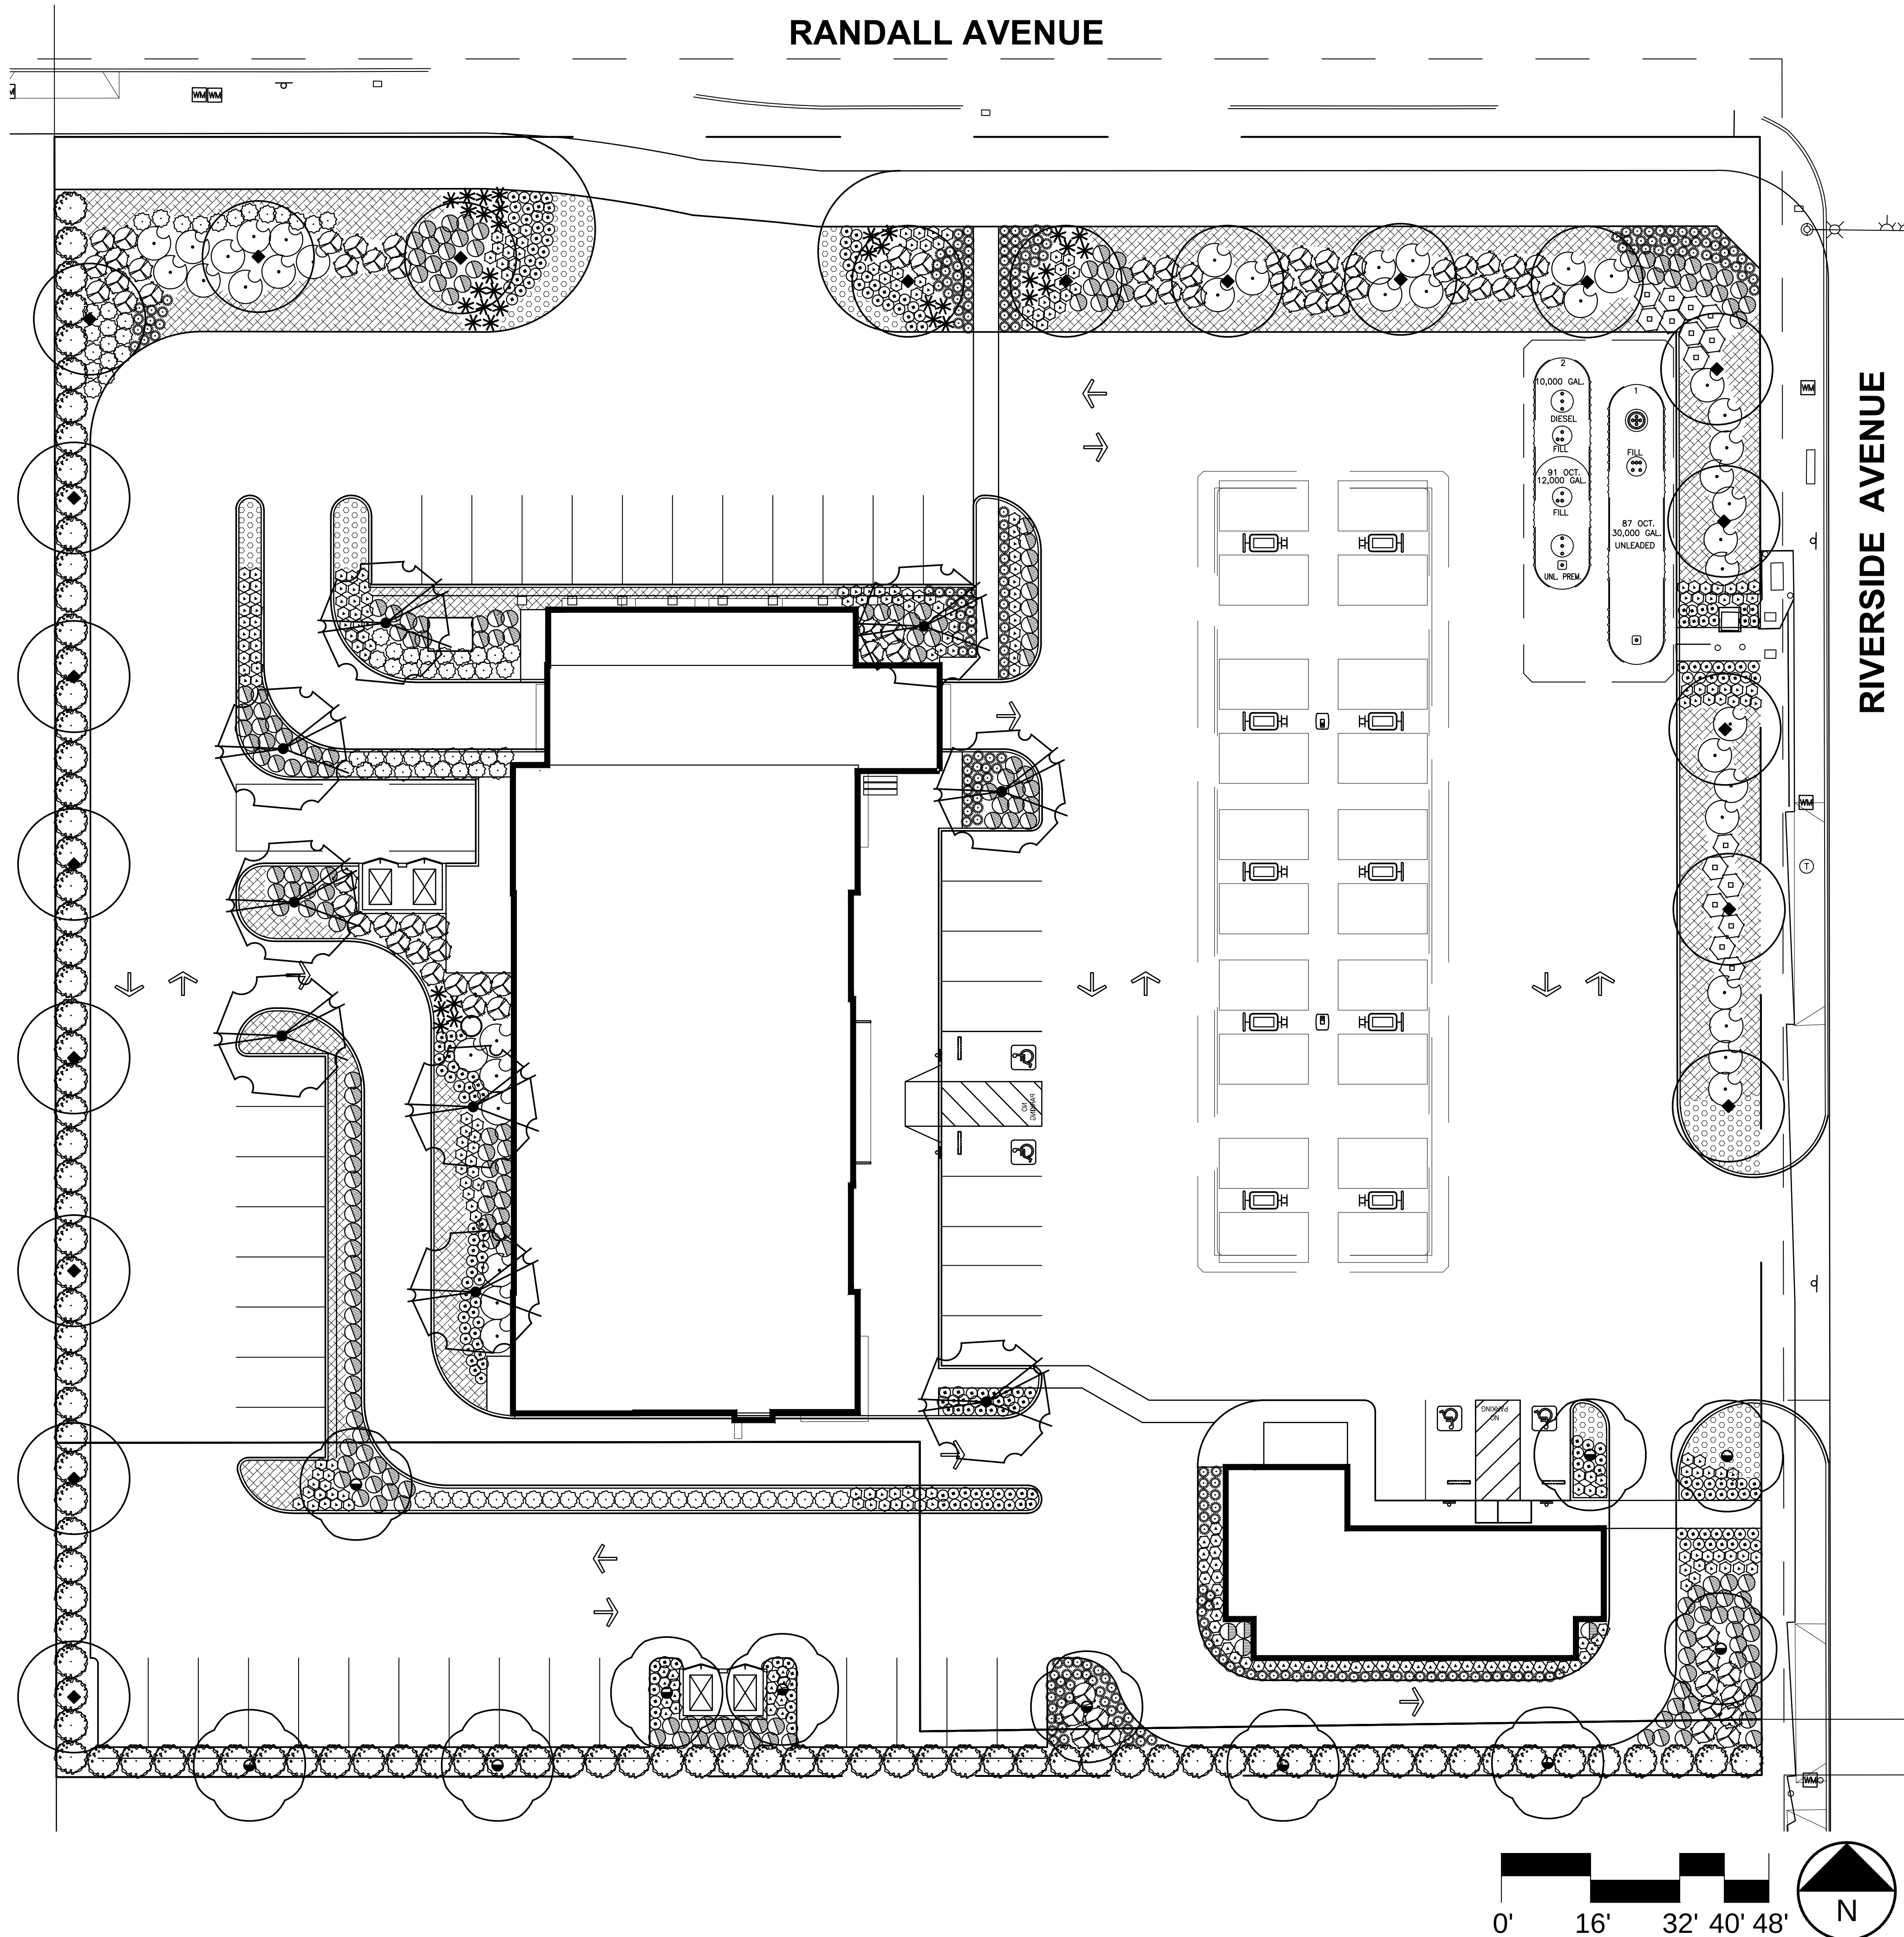
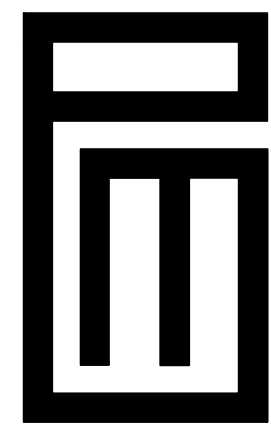
Hydrozone # / Planting Description	Plant Factor (PF)	Irrigation Method	Irrigation Efficiency (IE)	ETAF (PF/IE)	Landscape Area (sq. ft.)	ETAF x Area	Estimated Total Water Use (ETWU)
Regular Landscape Areas							
#1/ Low	0.2	Drip	0.81	0.25	17,455	4,364	150,427
				Totals	17,455	4,364	
Special Landscape Areas							
				1.0	0	0	
				1.0	0	0	
				1.0	0	0	
				Totals	17,455	4,364	
ETWU Total							150,427
Maximum Allowed Water Allowance (MAWA)							270,769

where 0.62 is a conversion factor that converts acre-inches per acre per year to gallons per square foot per year, LA is the total landscape area in square feet, SLA is the total special landscape area in square feet, and ETAF is .55 for residential areas and 0.45 for non-residential areas.

Total ETAF x Area	4,364
Total Area	17,455
Average ETAF	0.25

Average ETAF for Regular Landscape Areas must be 0.55 or below for residential areas, and 0.45 or below for non-residential areas.

Total ETAF x Area	4,364
Total Area	17,455
Average ETAF	0.25

[illegible]

PHIL MAY
LANDSCAPE
ARCHITECT

1937 West 9th Street
Upland, CA 91786

Phone: 909 373 1959

Fax: 909 373 1958

pmey@philmeysdesign.com

www.philmaydesign.com



PRELIMINARY PLAN

SWC OF RANDALL AVE. &
RIVERSIDE AVE.
RIATO, CA 92376

DRAWN

R.S.
CHECKED

P.M.

DATE
5/20/10

SCALE

$$\underline{\underline{/16''=1'-0''}}$$

JOB NO.
18053

SHEET

L-1

OF **1** SHEETS