



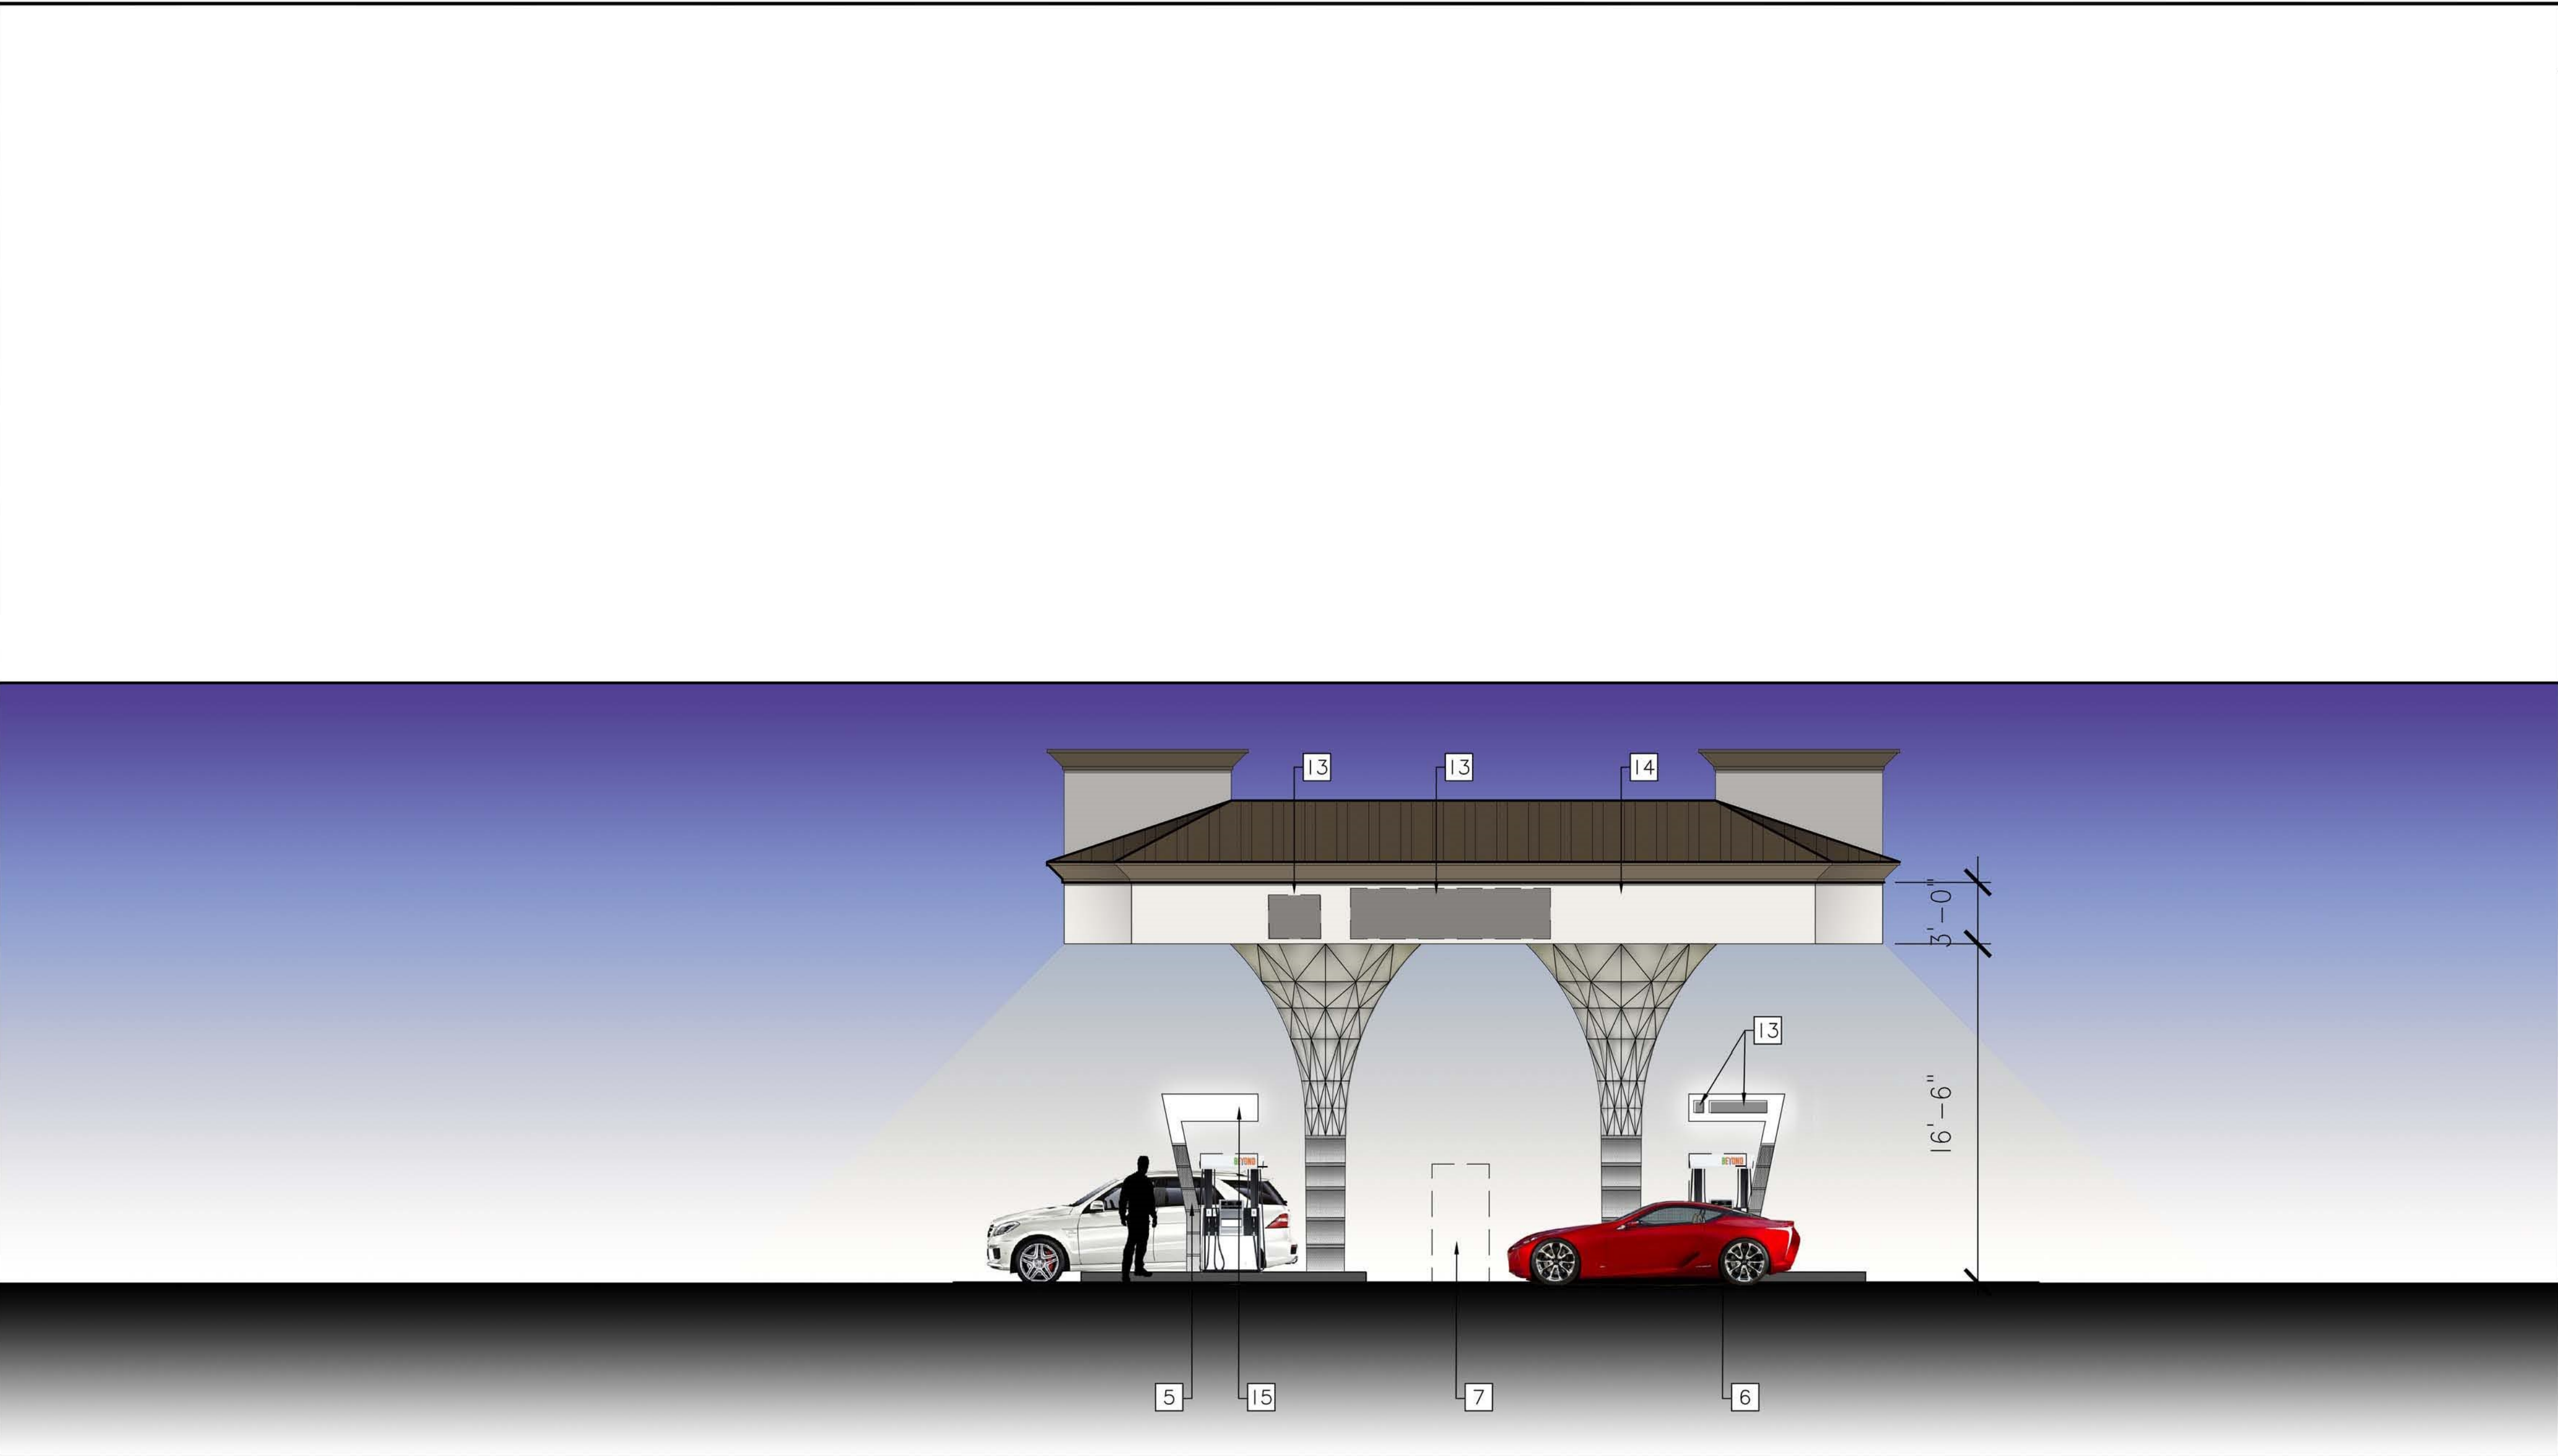

Proposed North/South Canopy Elevation

SCALE: 3/16" = 1'-0"

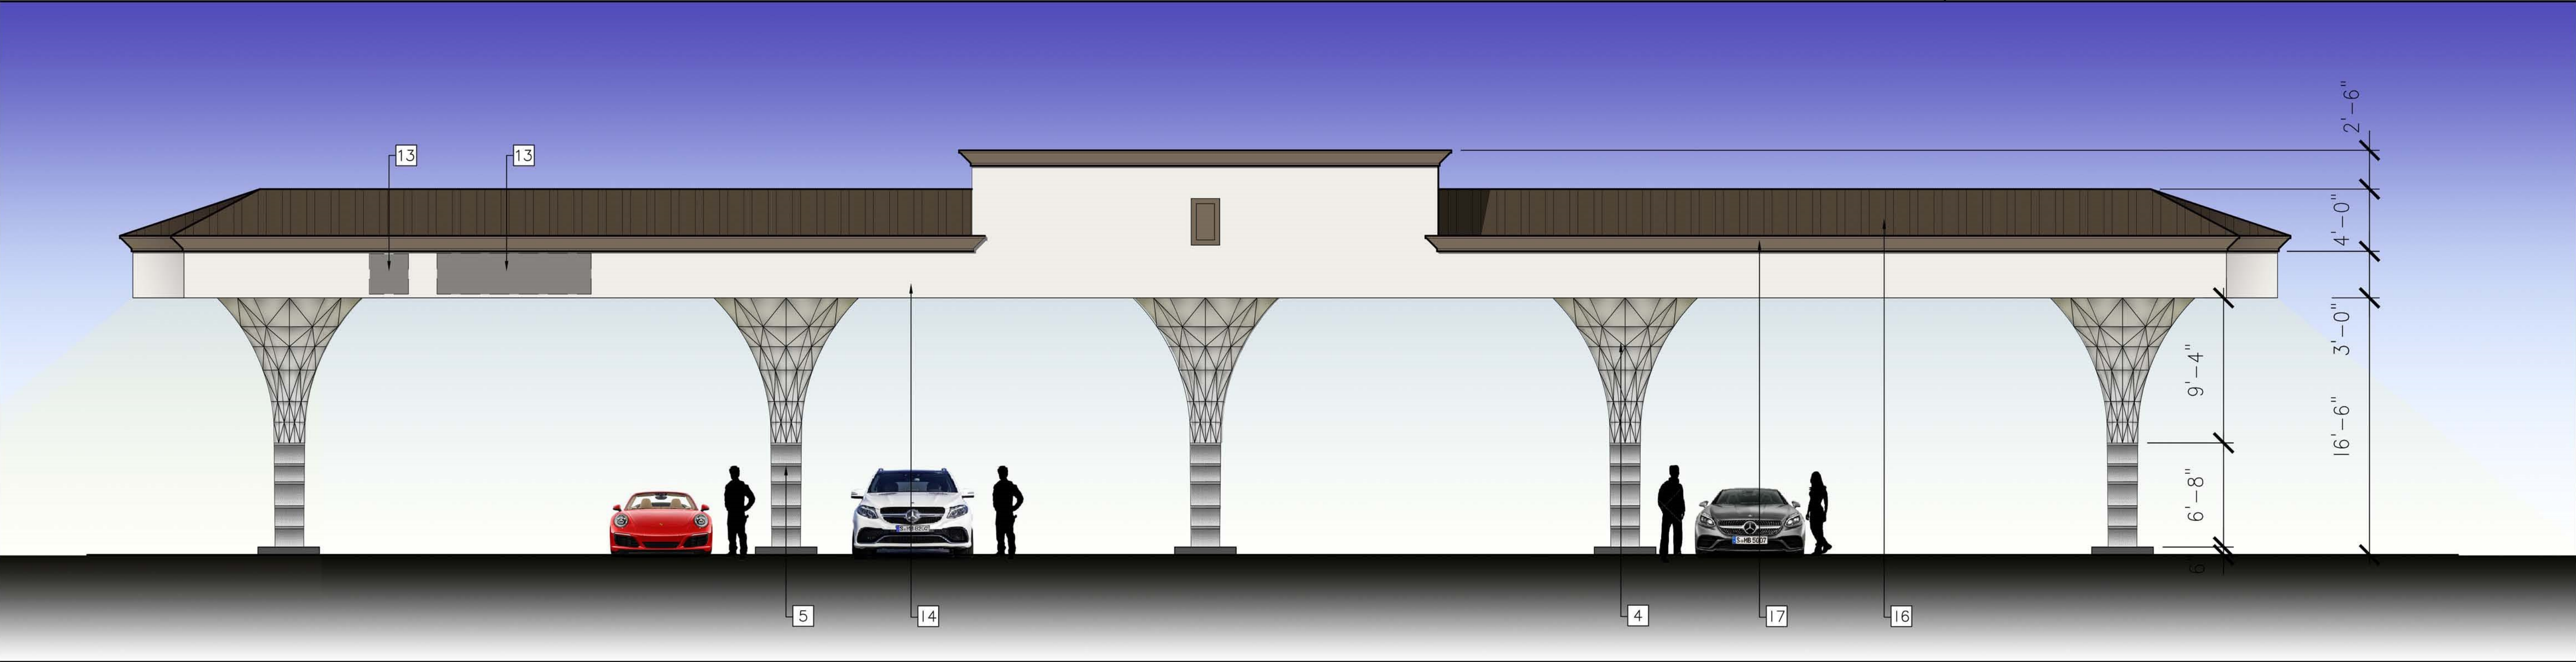

Proposed East/West Canopy Elevation

SCALE: 3/16" = 1'-0"

Colors & Materials Reference Notes

- 1 LED STRIP LIGHT PINNACLE OR EQUAL, EDGE EV6 WET
- 2 NOT USED
- 3 NOT USED
- 4 ACRYLIC WITH METAL FRAME - BACK LIT
COLOR: WHITE
- 5 PERFORATED METAL PANEL
2 FEET DIAMETER GRAINGER OR EQUAL,
16-GAUGE, ROUND HOLE SHAPE,
STAGGERED HOLE PATTERN
COLOR: SHERWIN WILLIAMS
7005 PURE WHITE-255-C1
- 6 MPD @ 10 LOCATIONS
- 7 PIC UNIT @ 5 LOCATIONS
- 8 CONCRETE SLAB
- 9 CONCRETE CURB
- 10 1/2" CONCRETE CONTROL TT
- 11 CANOPY ABOVE
- 12 LANDSCAPE POT (OPTIONAL)
- 13 SIGNAGE BY OTHERS
- 14 STUCCO FINISH - SHERWIN WILLIAMS 7005 PURE WHITE-255-C1
- 15 PUMP MARKER WITH LED LIGHT
- 16 CONC TILE ROOF COLOR: EAGLE ROOFING
4637 SLATE RANGE - BEL AIR
- 17 FOAM MOLDING COLOR: SHERWIN WILLIAMS
7040 SMOKEHOUSE-249-C6

ARCHITECTURE DESIGN PATENTED, TRADE ADDRESSED,
AND OWNED BY BEYOND FOOD MART.



W&W LAND DESIGN CONSULTANTS INC.
ARCHITECTURE, CIVIL ENGINEERING & INTERIOR

2335 W. FOOTHILL BLVD., STE 1, UPLAND, CA 91786
PHONE: (909) 608-7118 FAX: (909) 946-1137

PROJECT: SERVICE STATION WITH DRIVE THRU
& CAR WASH, AND 1-QSR

ADDRESS: SWC OF RANDALL AVE., & RIVERSIDE AVE.,
RIALTO, CA

CLIENT: SATER BROS.
4300 EDISON AVE.,
CHINO, CA 91710

PROPOSED CANOPY ELEVATIONS
(GAS STATION)

SHEET TITLE:

KEY MAP SEAL/STAMP

JOB NO. 1810 AR
DRAWN BY: TL
SUPERVISED BY: TL
CHECKED BY: TL
PLAN CHECK
PERMIT SET
BID SET

REVISIONS	
△	PLANNING SUBMITTAL 07/23/2018
△	
△	
△	
△	
△	
△	
△	
△	

SHEET NO:

A1.11b

OF SHEETS

S H E E T