


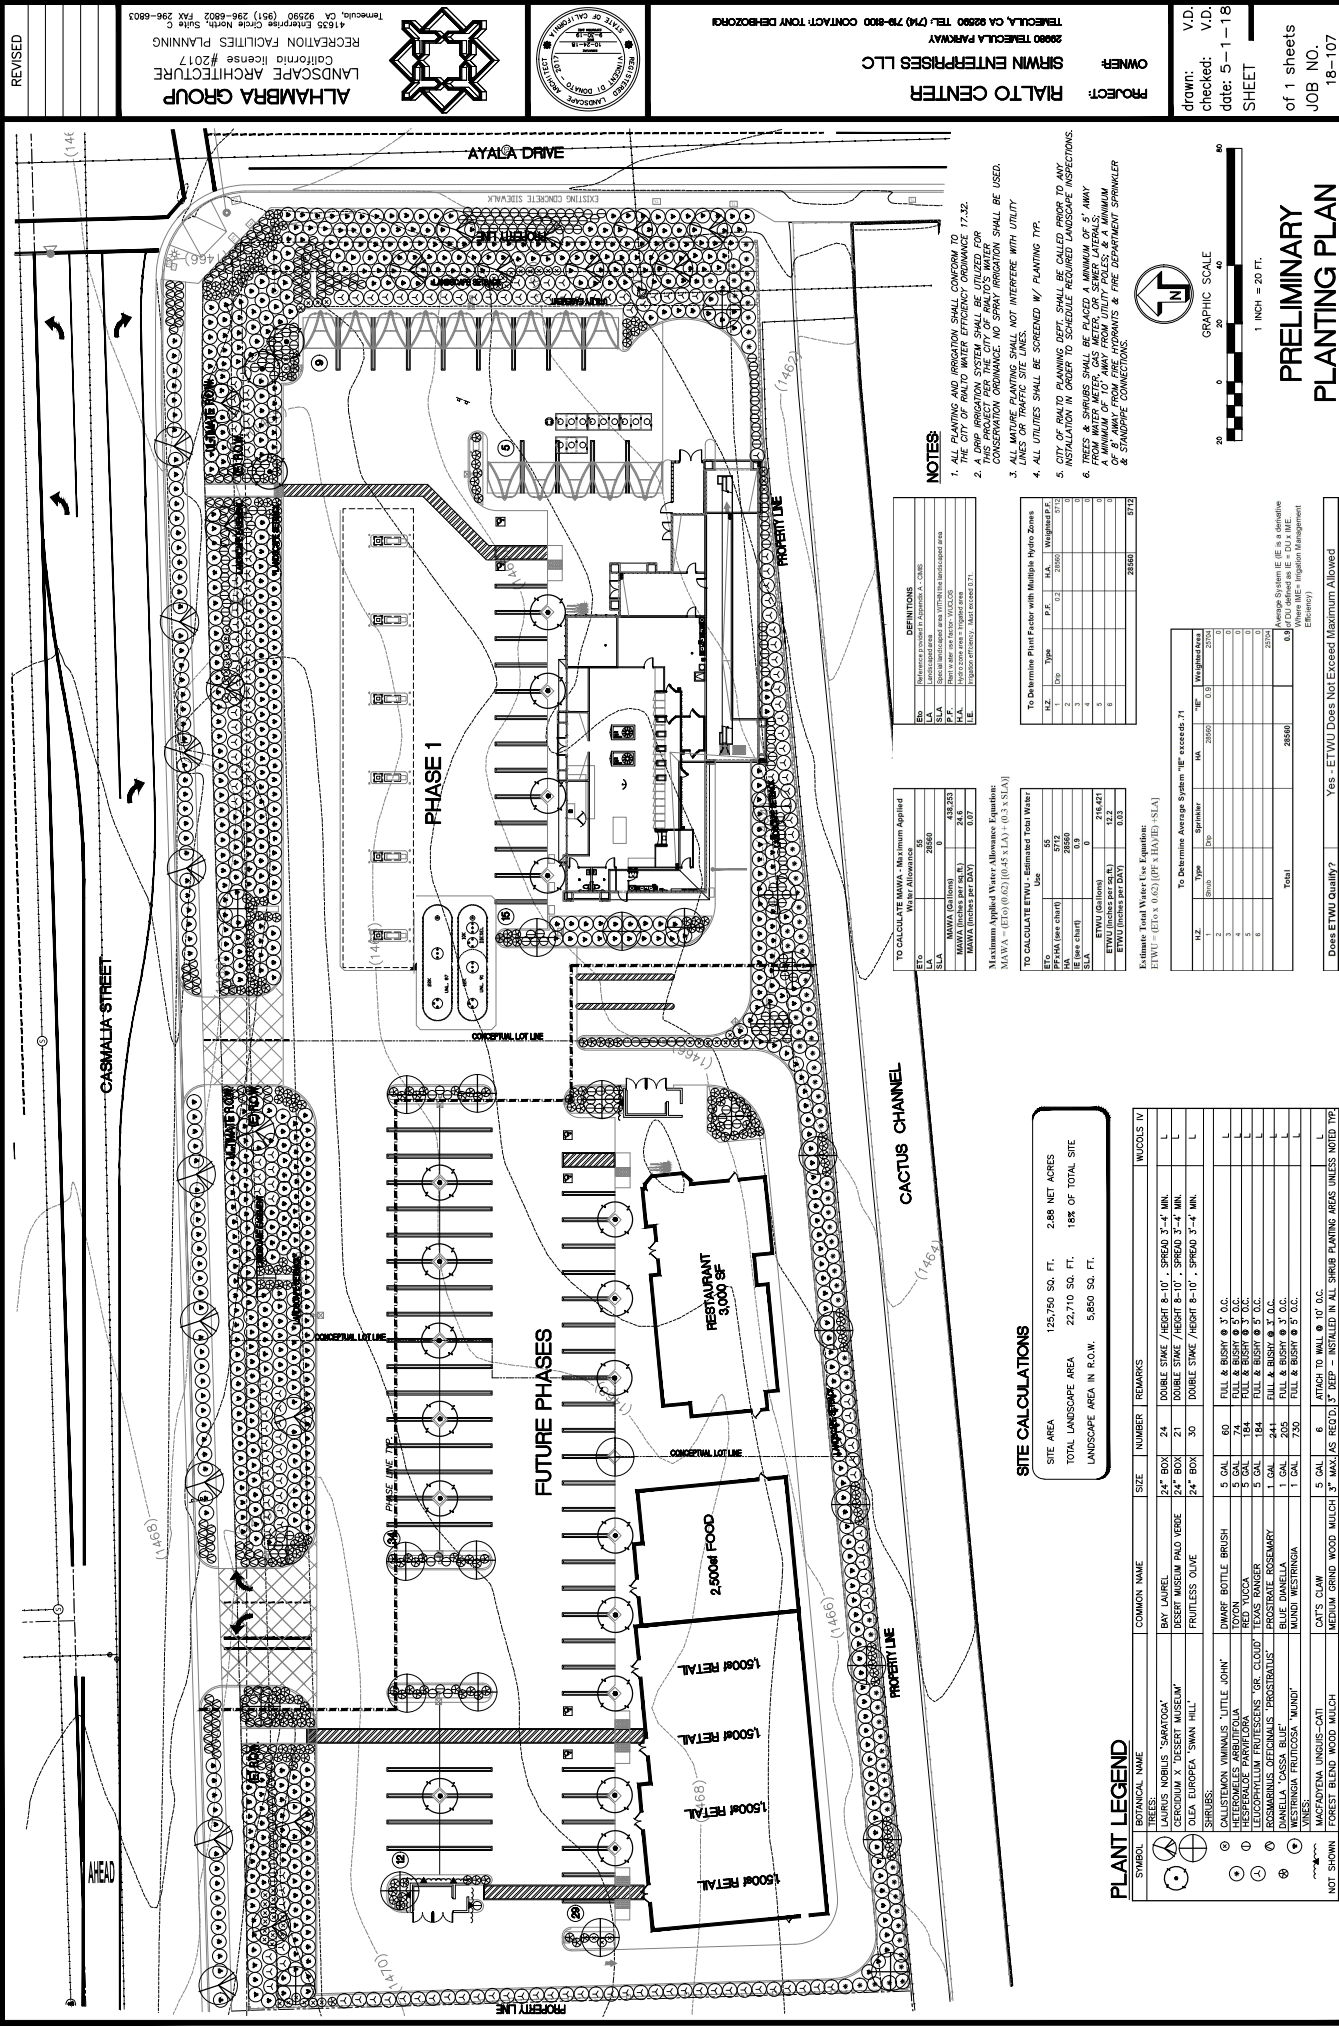

- NOTES:**
1. ALL PLANTING AND IRRIGATION SHALL CONFORM TO THE CITY OF RIALTO WATER EFFICIENCY ORDINANCE 17.32.
 2. THIS PROJECT PER THE CITY OF RIALTO'S WATER CONSERVATION ORDINANCE. NO SPRAY IRRIGATION SHALL BE USED.
 3. ALL WATER PLANTING SHALL NOT INTERFERE WITH UTILITY.
 4. ALL UTILITIES SHALL BE SCREENED W/ PLANTING TYP.
 7. TREES & SHRUBS SHALL BE PLACED A MINIMUM OF 5' AWAY FROM WATER METER, GAS METER, OR SEWER LATERALS.
 8. MINIMUM OF 8' AWAY FROM FIRE HYDRANTS & FIRE DEPARTMENT SPRINKLER & STANDPIPE CONNECTIONS.

DEFINITIONS			




PLANT LEGEND

SYMBOL	BOTANICAL NAME	COMMON NAME	SIZE	NUMBER	REMARKS
⊙	LAURUS NOBILIS 'SARATOGA'	BAY LAUREL	24" BOX	24	DOUBLE STAKE / HEIGHT 8'-10" , SPREAD 3'-4" MIN.
⊙	CERDURUM X 'DESERT MUSEUM'	DESERT MUSEUM PALM VERDE	24" BOX	21	DOUBLE STAKE / HEIGHT 8'-10" , SPREAD 3'-4" MIN.
⊙	OLEA EUROPEA 'SWAN HILL'	FRUITLESS OLIVE	24" BOX	30	DOUBLE STAKE / HEIGHT 8'-10" , SPREAD 3'-4" MIN.
⊙	CALLISTEMON VIMINALIS 'LITTLE JOHN'	DWARF BOTTLE BRUSH	5 GAL	60	FILL & BUSH @ 3" O.C.
⊙	LEUCOPHYLLUM FRUTICOSUM 'GR. CLOUD'	TEXAS RANGER	5 GAL	184	FILL & BUSH @ 3" O.C.
⊙	ROSEMARINUS OFFICINALIS 'PROSTRATUS'	PROSTRATE ROSEMARY	1 GAL	241	FILL & BUSH @ 3" O.C.
⊙	MACADONIA UNGUIS-CATI	CAT'S CLAW	5 GAL	6	ATTACH TO WALL @ 10' O.C.

SITE CALCULATIONS

SITE AREA	125,750 SQ. FT.	2.88 NET ACRES
TOTAL LANDSCAPE AREA	22,710 SQ. FT.	18% OF TOTAL SITE
LANDSCAPE AREA IN R.O.W.	5,850 SQ. FT.	

ALL DATA, DESIGN, & ARRANGEMENTS REPRESENTED HEREON ARE THE PROPERTY OF ALHAMBRA GROUP LANDSCAPE ARCHITECTS & SHALL BE USED FOR THE PROJECT ONLY EXCEPT WITH THE WRITTEN PERMISSION OF SAID ARCHITECTS. ANY CHANGE MADE BY PARTIES OTHER THAN SAID ARCHITECTS SHALL BE THE RESPONSIBILITY OF THE USER OF ANY WORK & SHALL NOT BE AN INDICATION TO THE ARCHITECT.