


OTTE -
BERKELEY
GROUP
CIVIL ENGINEERS

TENTATIVE TRACT MAP 20092

City of Rialto, California

BOUNDARY MAP, EASEMENTS, and EXCEPTIONS

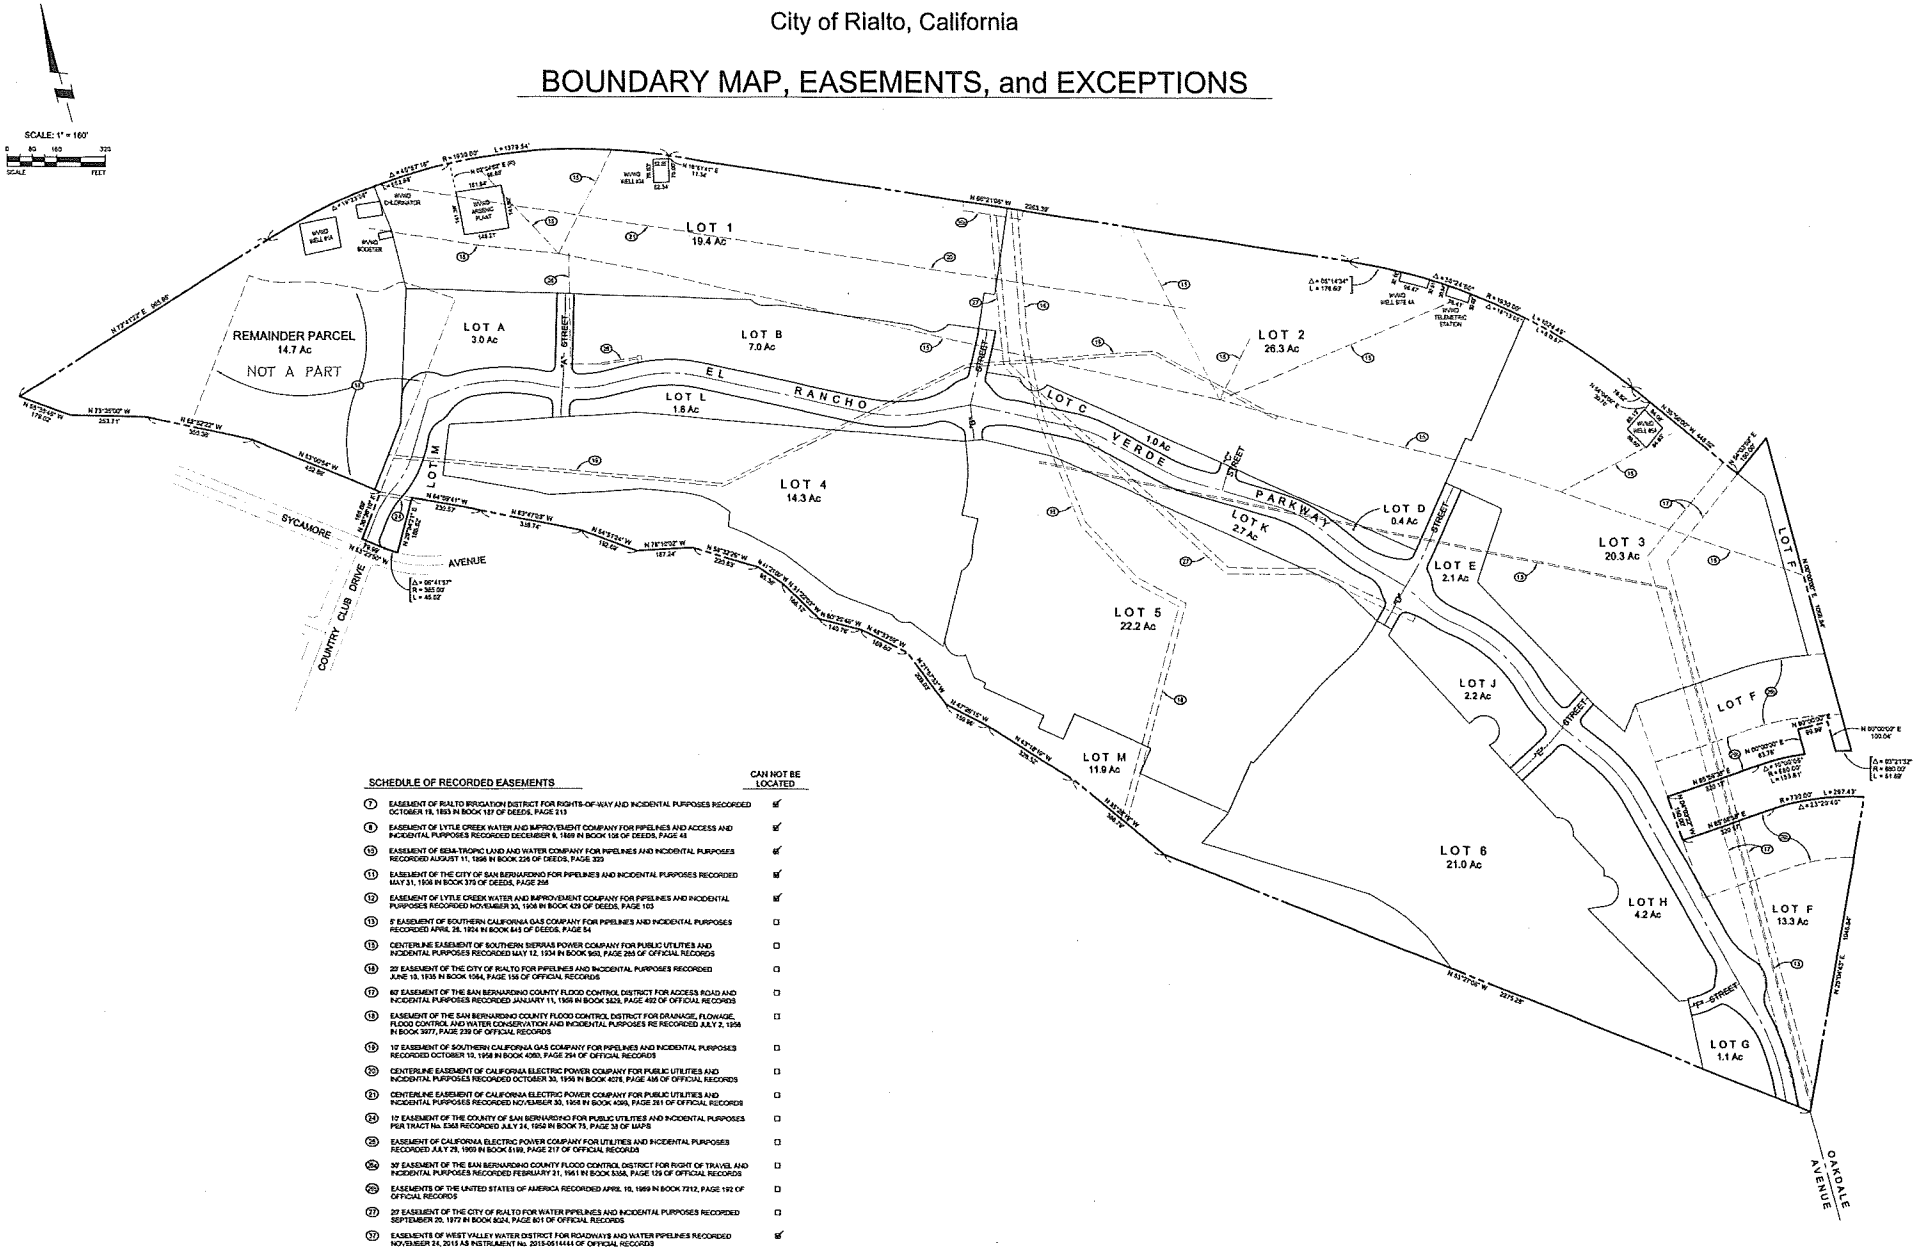

SCHEDULE OF RECORDED EASEMENTS

CAN NOT BE LOCATED

- | | |
|---|---|



OTTE-BERKELEY GROUP
CIVIL ENGINEERS


TENTATIVE TRACT MAP 20092

City of Rialto, California

Sheet 3 of 6

COUNTY OF SAN BERNARDINO

SCALE: 1" = 60'

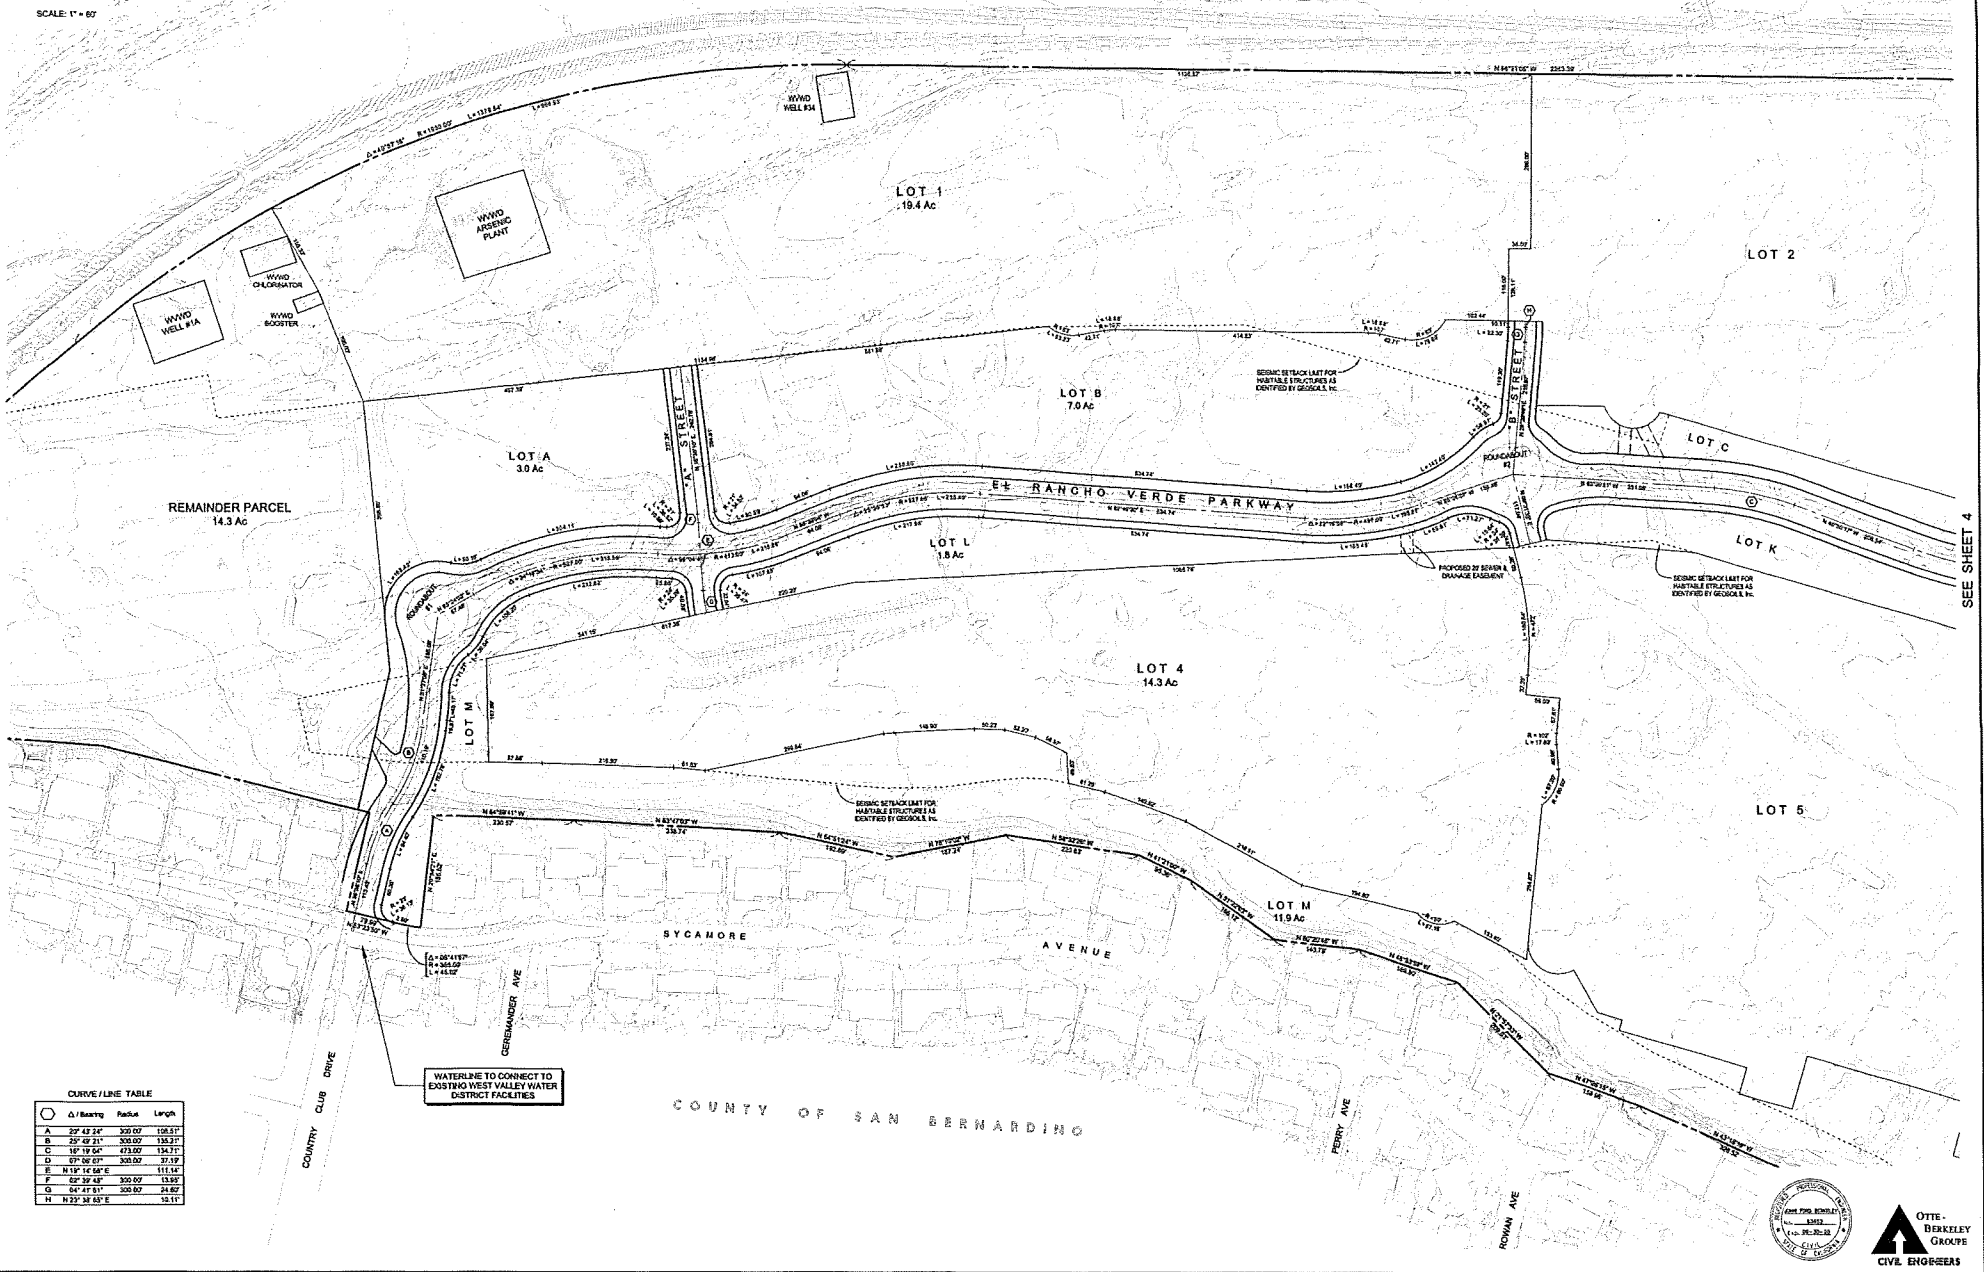

SEE SHEET 4

CURVE/LINE TABLE

Δ/Bearing	Radius	Length



OTTE-BERKELEY GROUP
CIVIL ENGINEERS


TENTATIVE TRACT MAP 20092

City of Rialto, California



SCALE: 1" = 60'

COUNTY OF SAN BERNARDINO

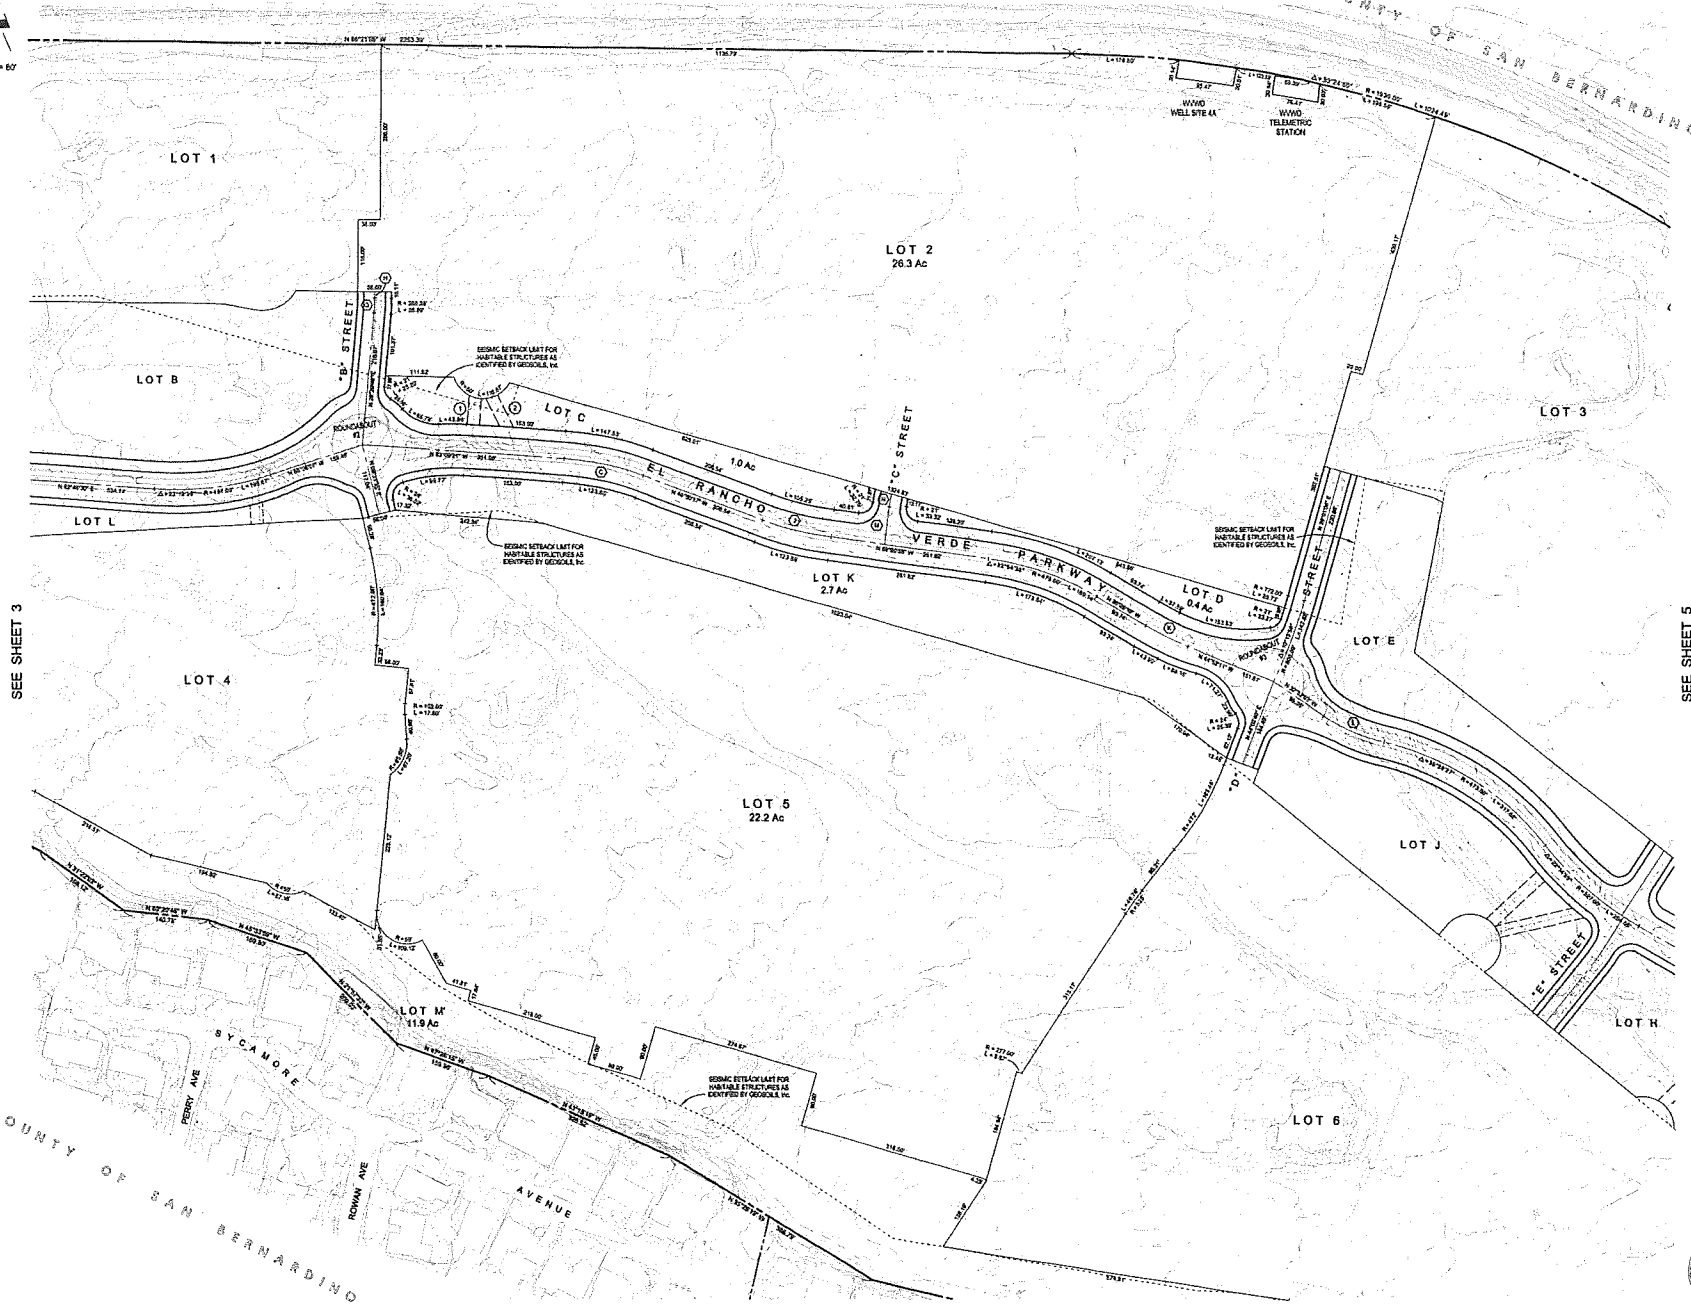

CURVE/LINE TABLE

Curve/Line	Radius	Length

- ① DEPICTS PROPOSED BY OWNER EXEMPTION TO THE CITY OF RIALTO
- ② DEPICTS PROPOSED BY DRAINAGE EXEMPTION TO THE CITY OF RIALTO

SEE SHEET 3

SEE SHEET 5



OTTE - BERKELEY GROUP
CIVIL ENGINEERS

TENTATIVE TRACT MAP 20092

City of Rialto, California

Sheet 5 of 8

SCALE: 1" = 87'

CURVE / LINE TABLE


Δ / Bearing	Radius	Length
K 00° 28' 52" E	527.52'	77.82'
L 20° 45' 30" E	500.00'	106.79'
P 07° 17' 12" E	500.00'	58.86'
Q 11° 45' 40" E	500.00'	89.81'
R 07° 58' 00" E	500.00'	54.12'
S 17° 35' 12" E	500.00'	85.50'

- ① DEPICTS PROPOSED BY SEWER EASEMENT TO THE CITY OF RIALTO
- ② DEPICTS PROPOSED BY SEWER EASEMENT TO THE CITY OF RIALTO



SEE SHEET 4



OTTE-BENKELEY
GROUP
CIVIL ENGINEERS

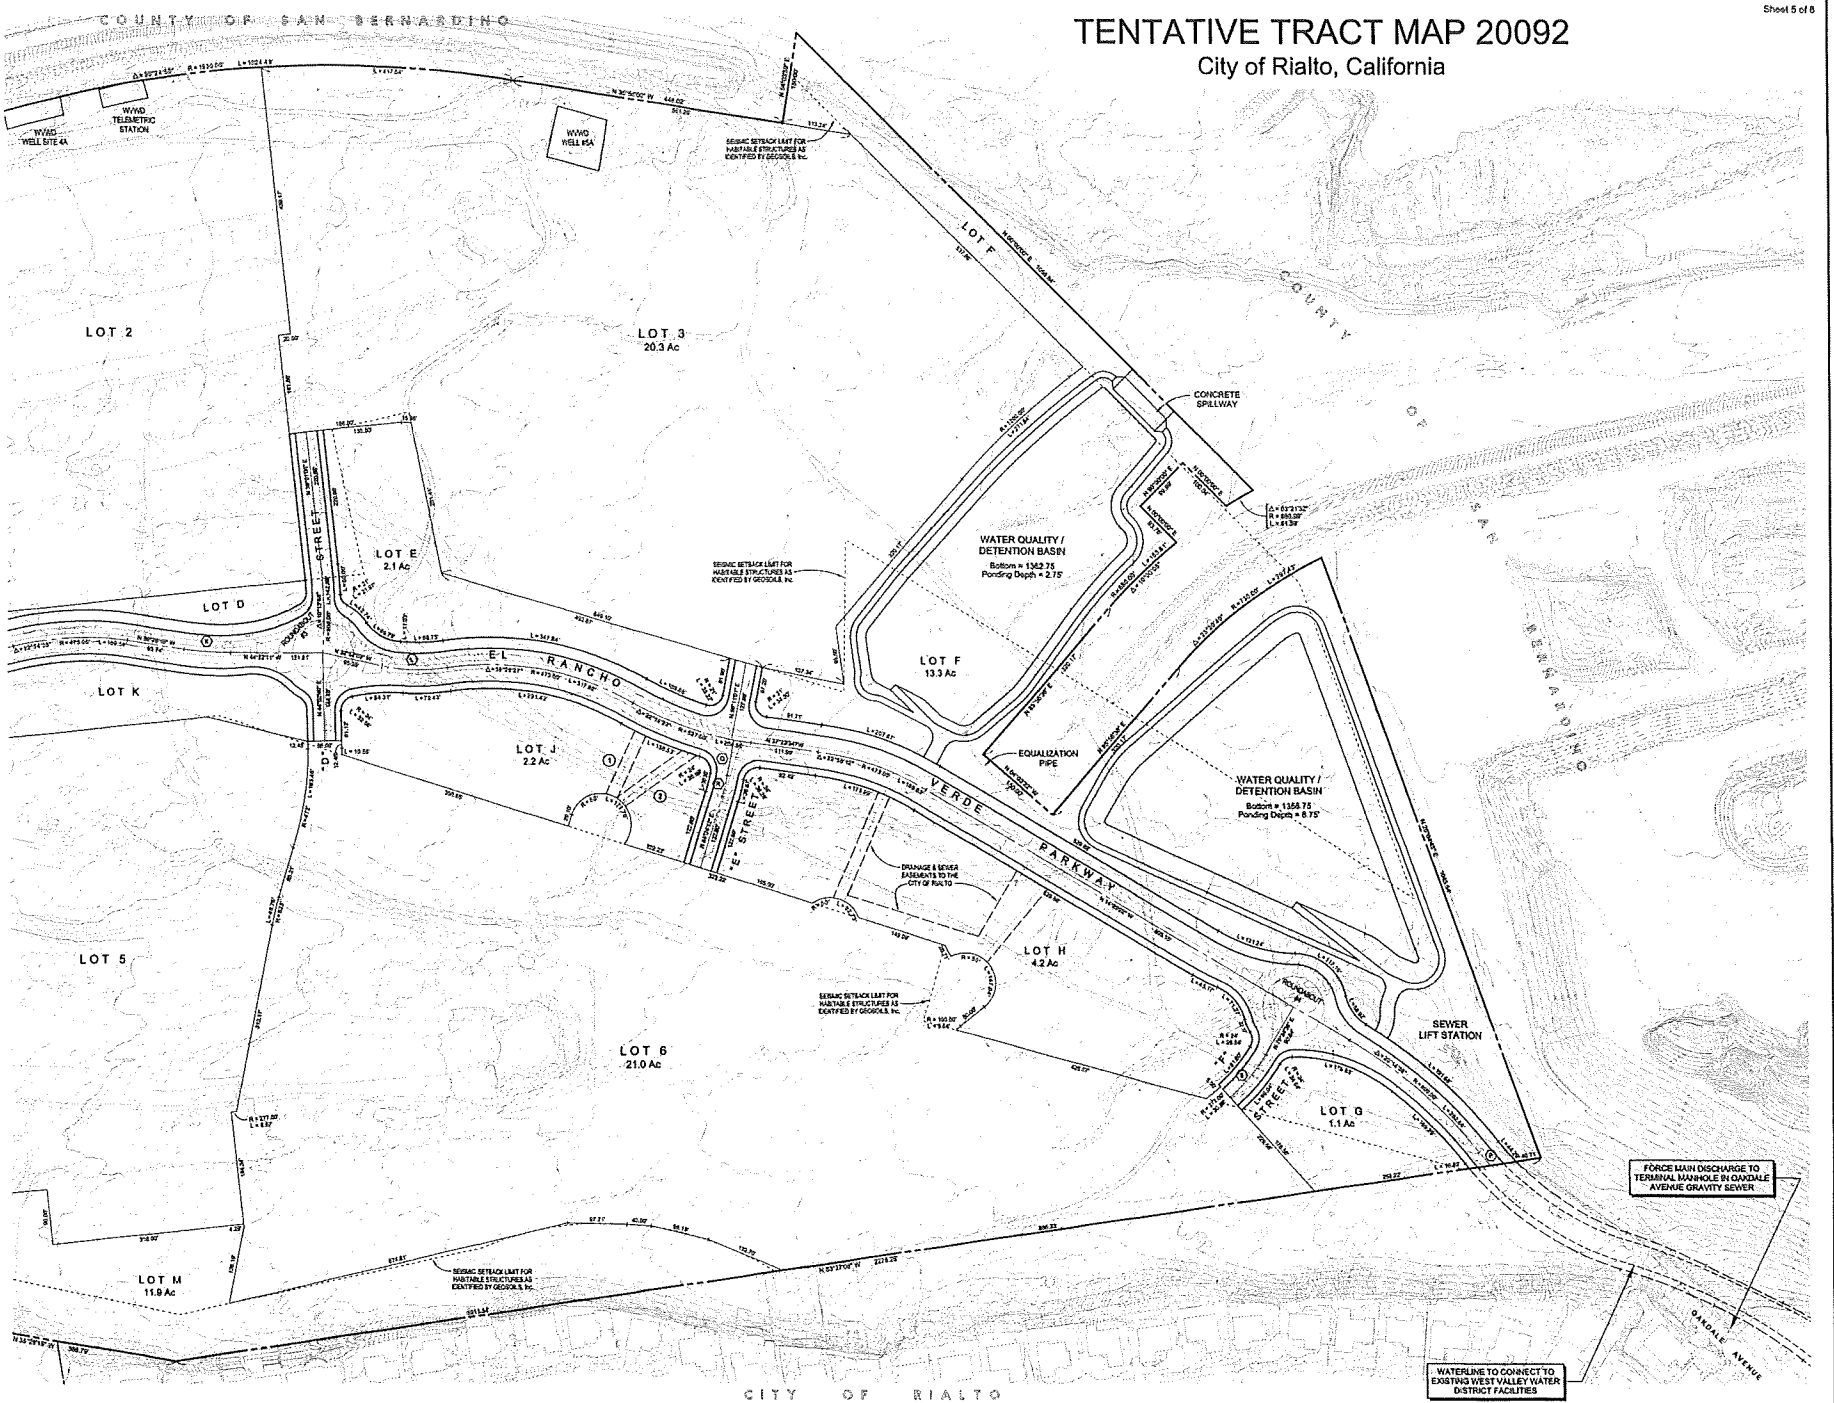

CITY OF RIALTO

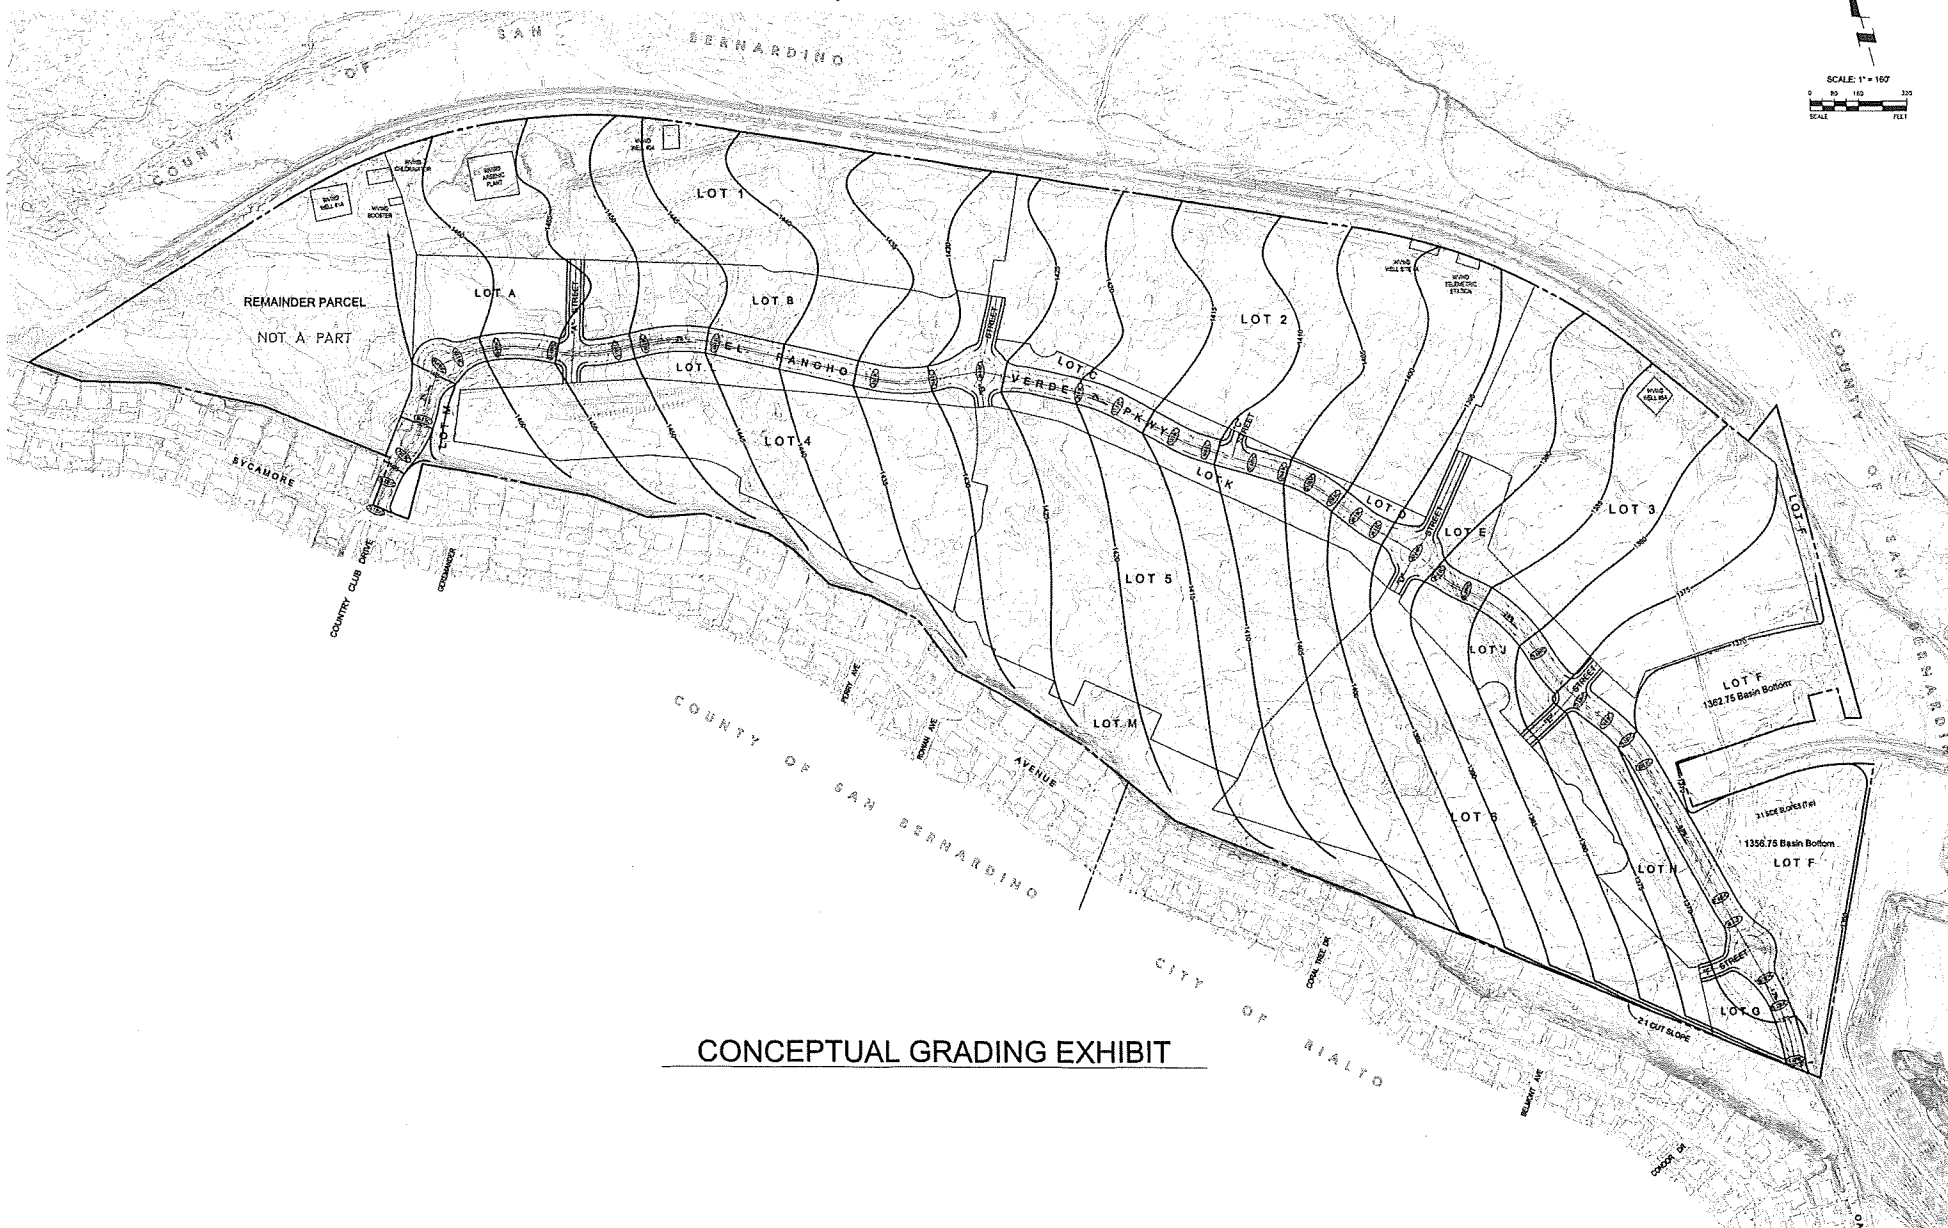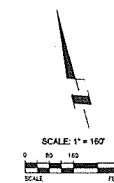

CONCEPTUAL GRADING EXHIBIT

