

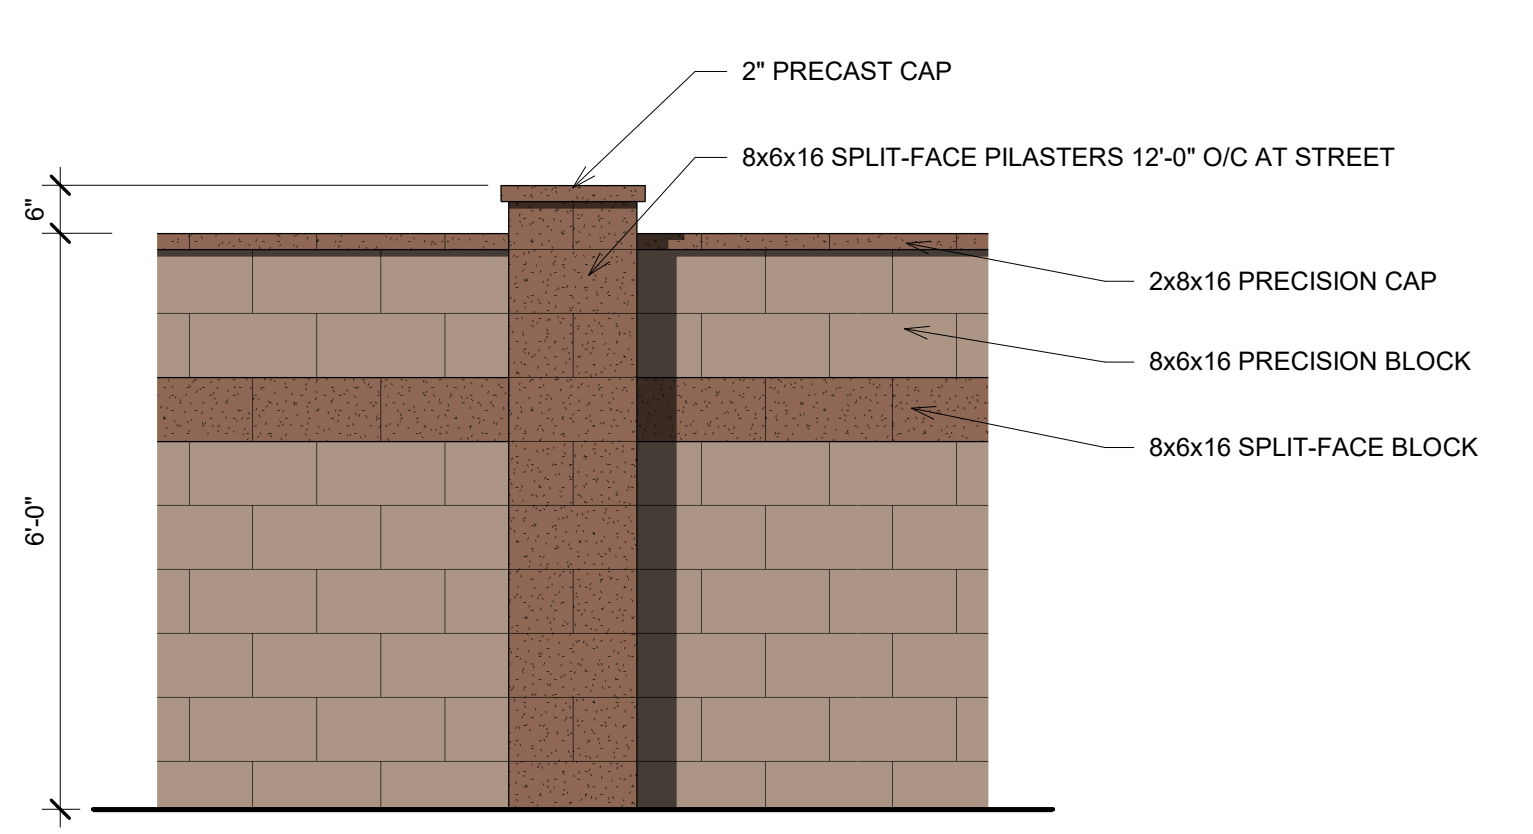


Allegro Community Park
Concept Only Plan
Acacia Avenue, Rialto, CA
TTM 20237

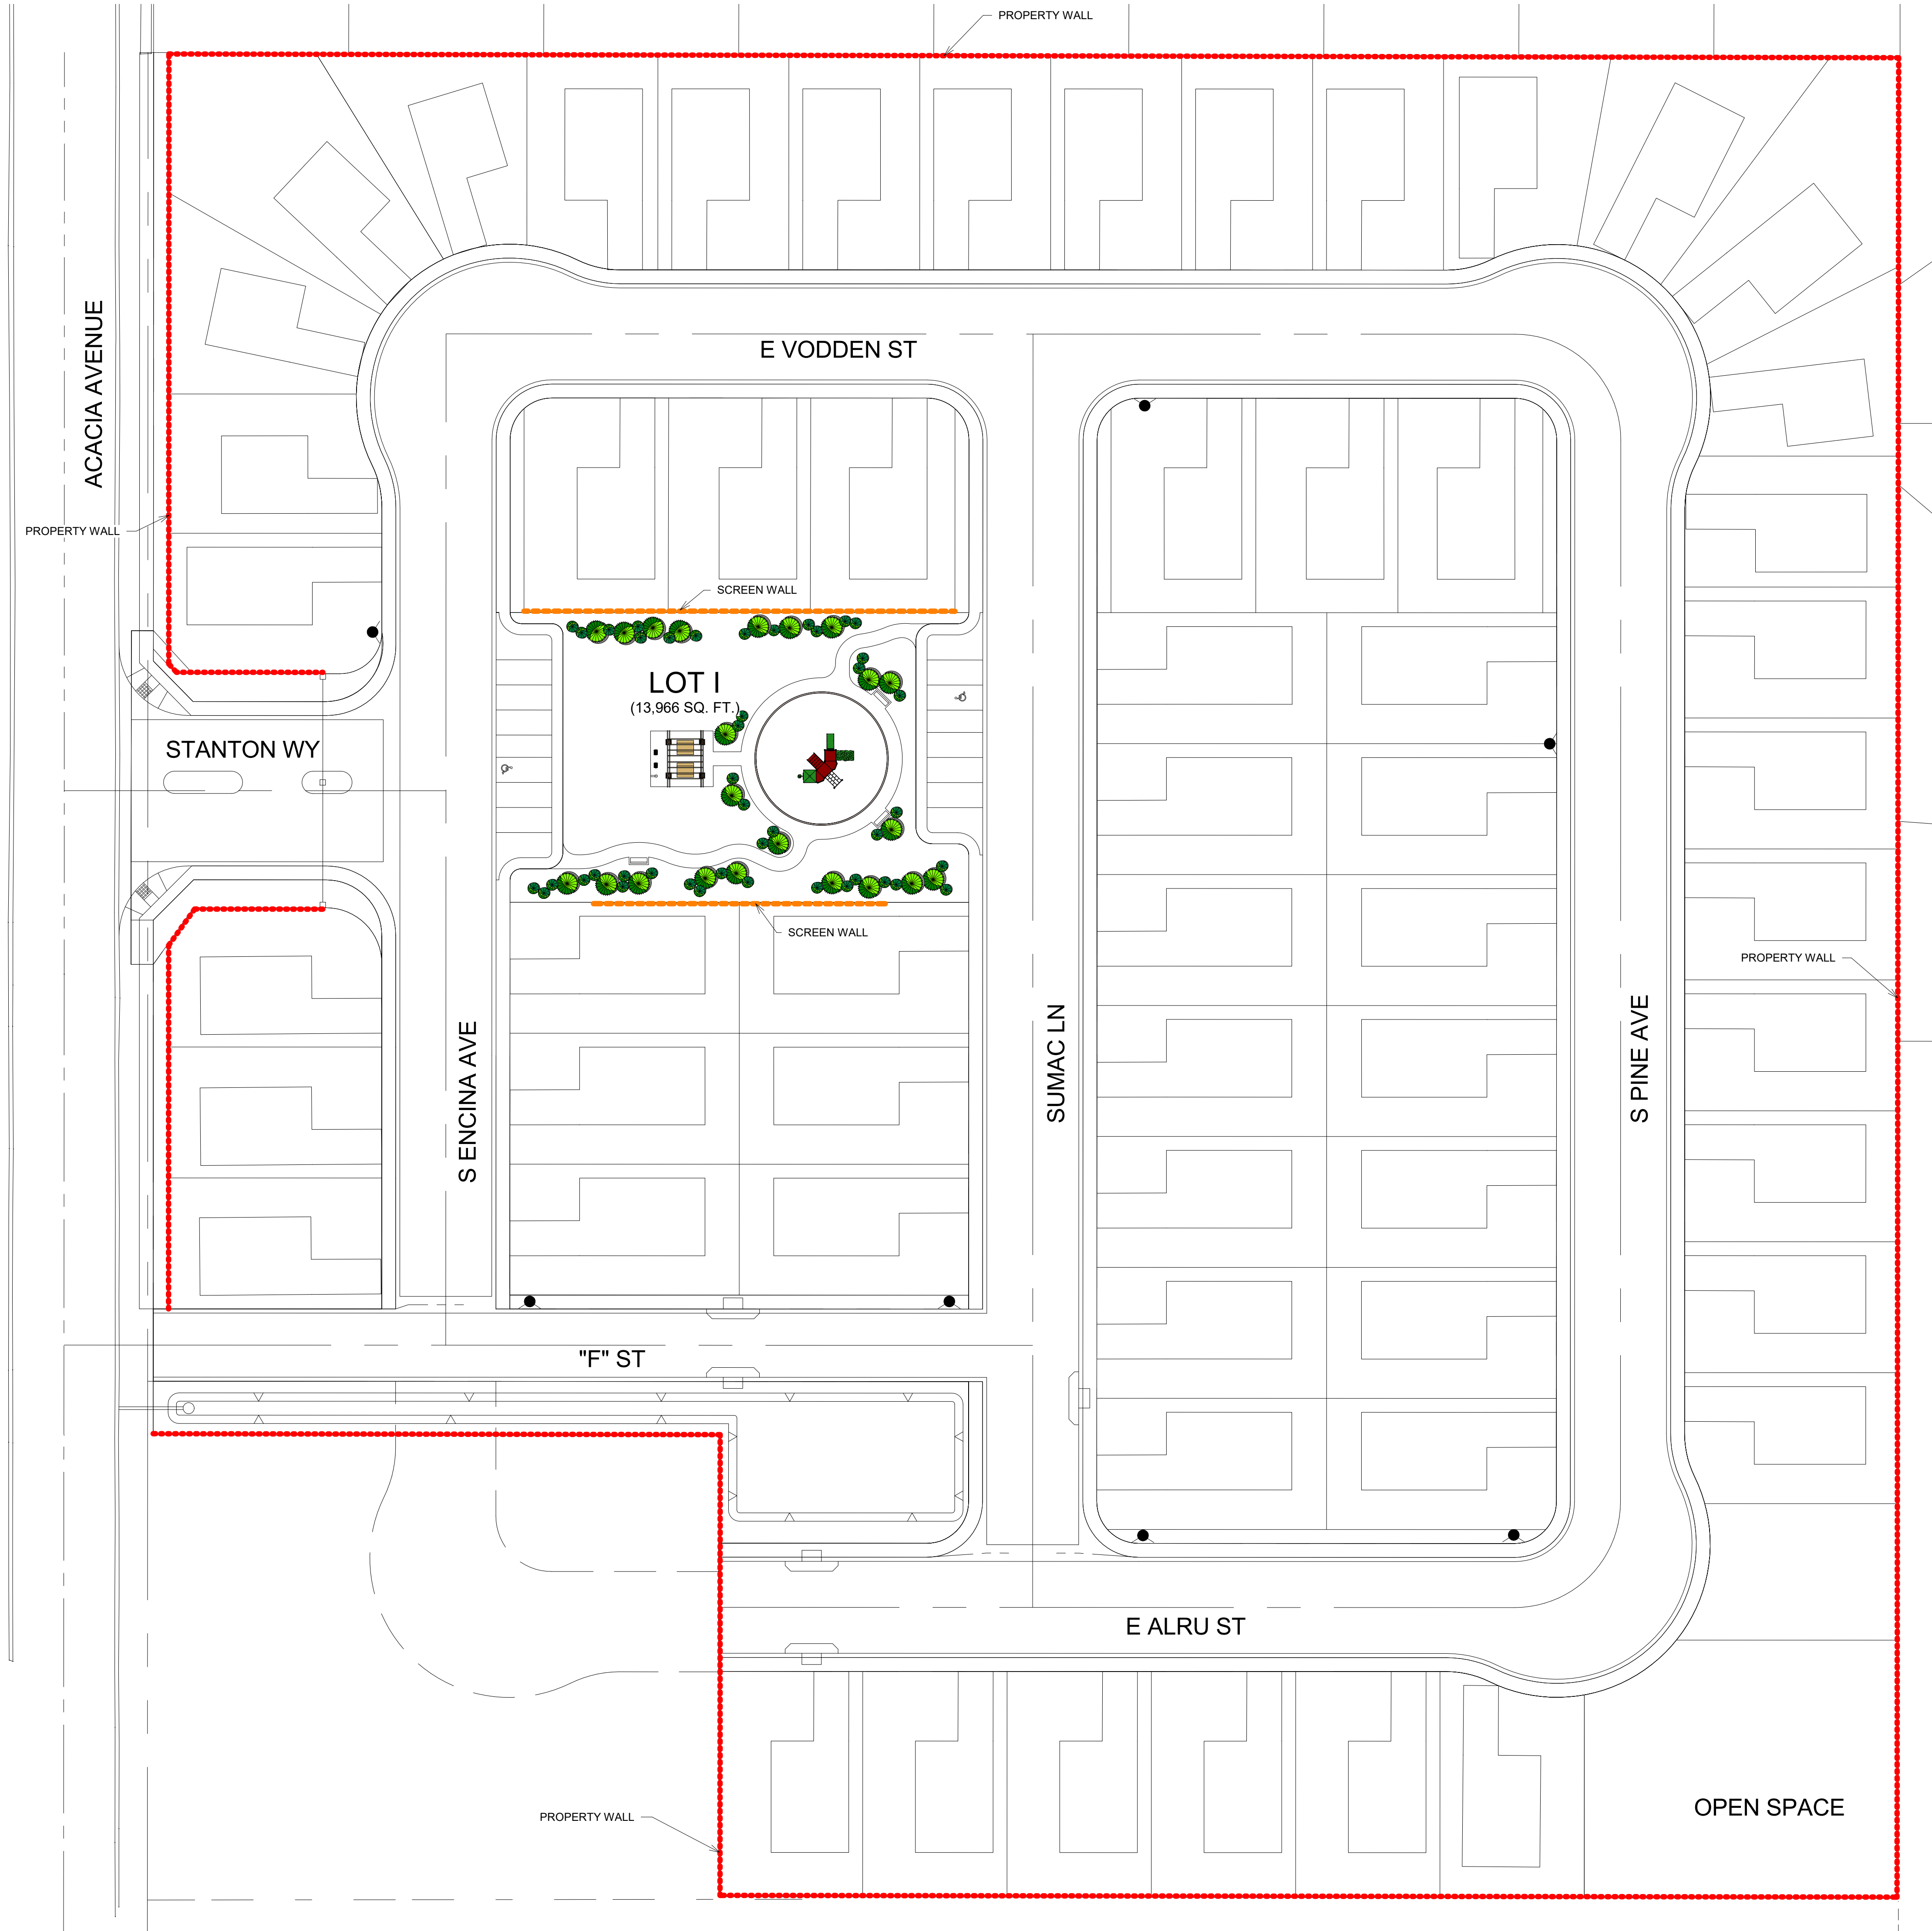

Property Wall
1/2" = 1'-0"

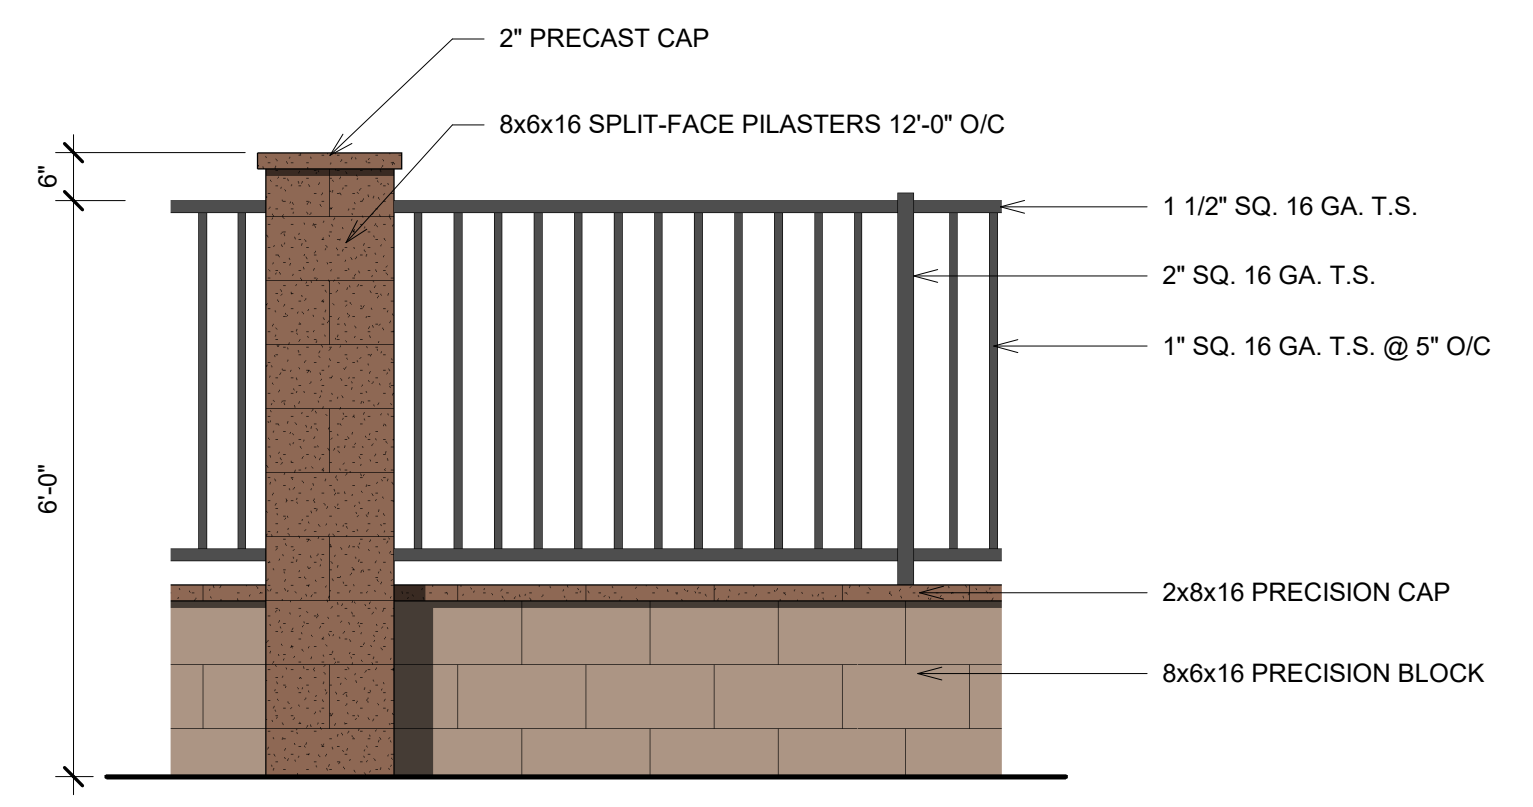

Screen Wall
1/2" = 1'-0"

Site Plan - Fences
1" = 30'-0"

Allegro Community Park Concept Only Plan Acacia Avenue, Rialto, CA TTM 20237		
26 Jun 2019	▲▲▲	
18-3324	▲▲▲	
Fence Plan		DR2

7/26/2019 3:36:38 PM P:\2018\18-3324 Allegro Park\Revit\18-3324 Allegro Park (2019).rvt