
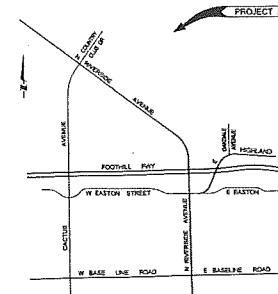



TENTATIVE TRACT MAP 20092

City of Rialto, California


Sheet 1 of 6

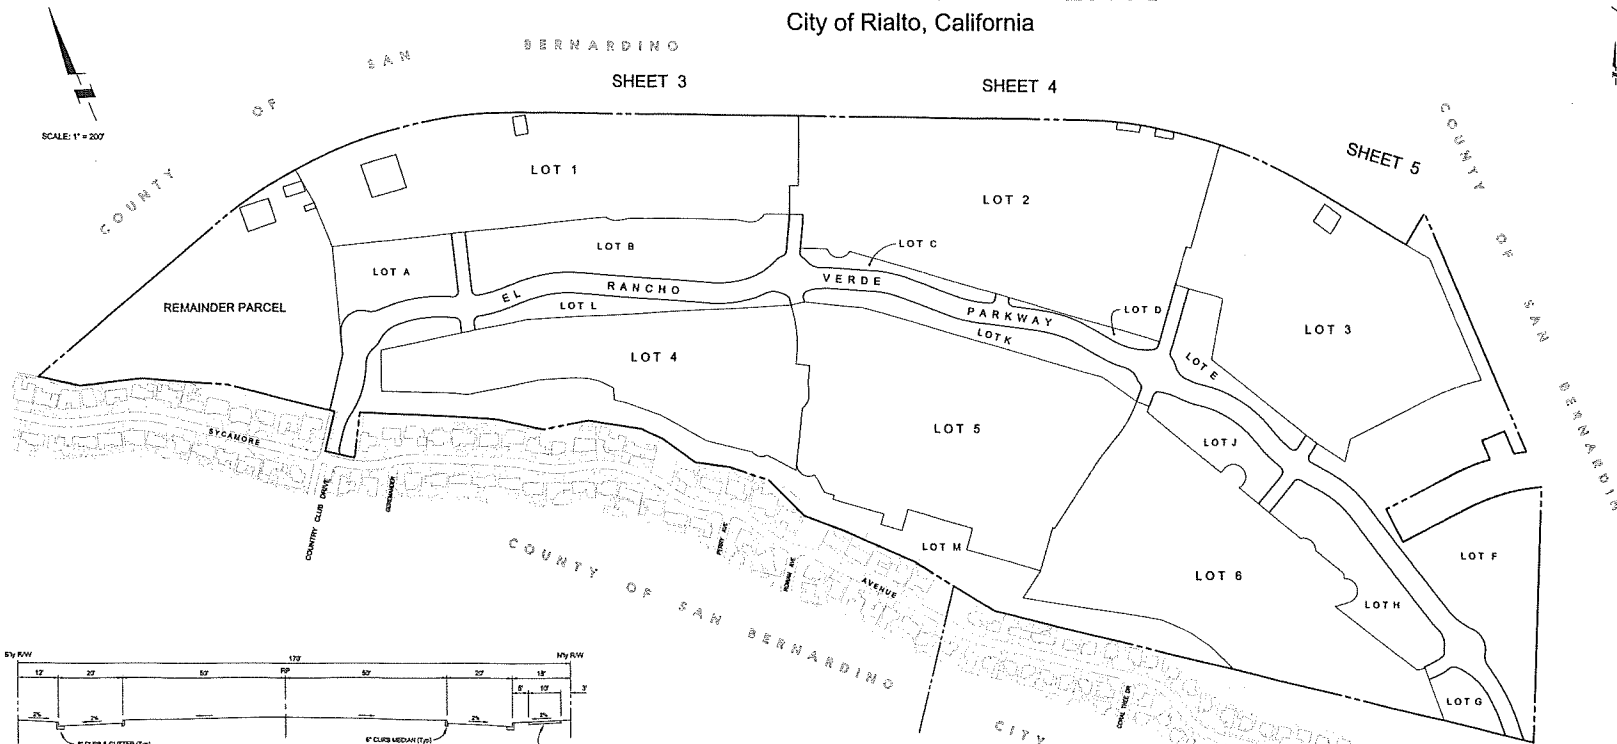


VICINITY MAP
NOT TO SCALE

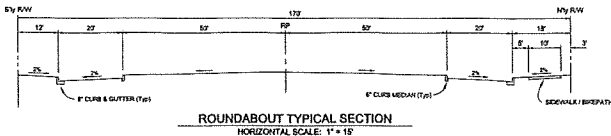


ROUNDABOUT TYPICAL SECTION
HORIZONTAL SCALE: 1" = 15'

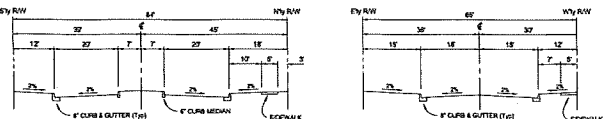

TYPICAL STREET SECTION
EL RANCHO VERDE PARKWAY
HORIZONTAL SCALE: 1" = 15'

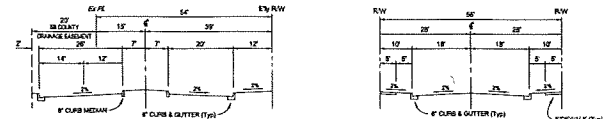

COUNTRY CLUB DRIVE
at Sycamore Avenue entrance
HORIZONTAL SCALE: 1" = 15'

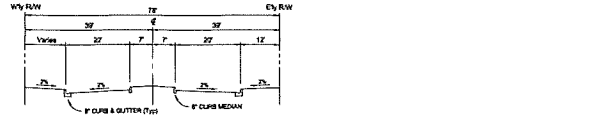

COUNTRY CLUB DRIVE
between Sycamore Avenue entrance & Roundabout #1
HORIZONTAL SCALE: 1" = 15'

OWNER / APPLICANT
LYTLE DEVELOPMENT COMPANY
285 W. RIALTO AVENUE, SUITE 8
RIALTO, CALIFORNIA 92376
CONTACT: MR. KEVIN LYNCH
(909) 437-4058

LEGAL DESCRIPTION
REAL PROPERTY IN THE CITY OF RIALTO, STATE OF CALIFORNIA, DESCRIBED AS FOLLOWS:
PARCEL No. 1 (APNs 0264-421-12, 13, 14,


TENTATIVE TRACT MAP 20092

City of Rialto, California

Sheet 3 of 6

COUNTY OF SAN BERNARDINO

SCALE: 1" = 60'

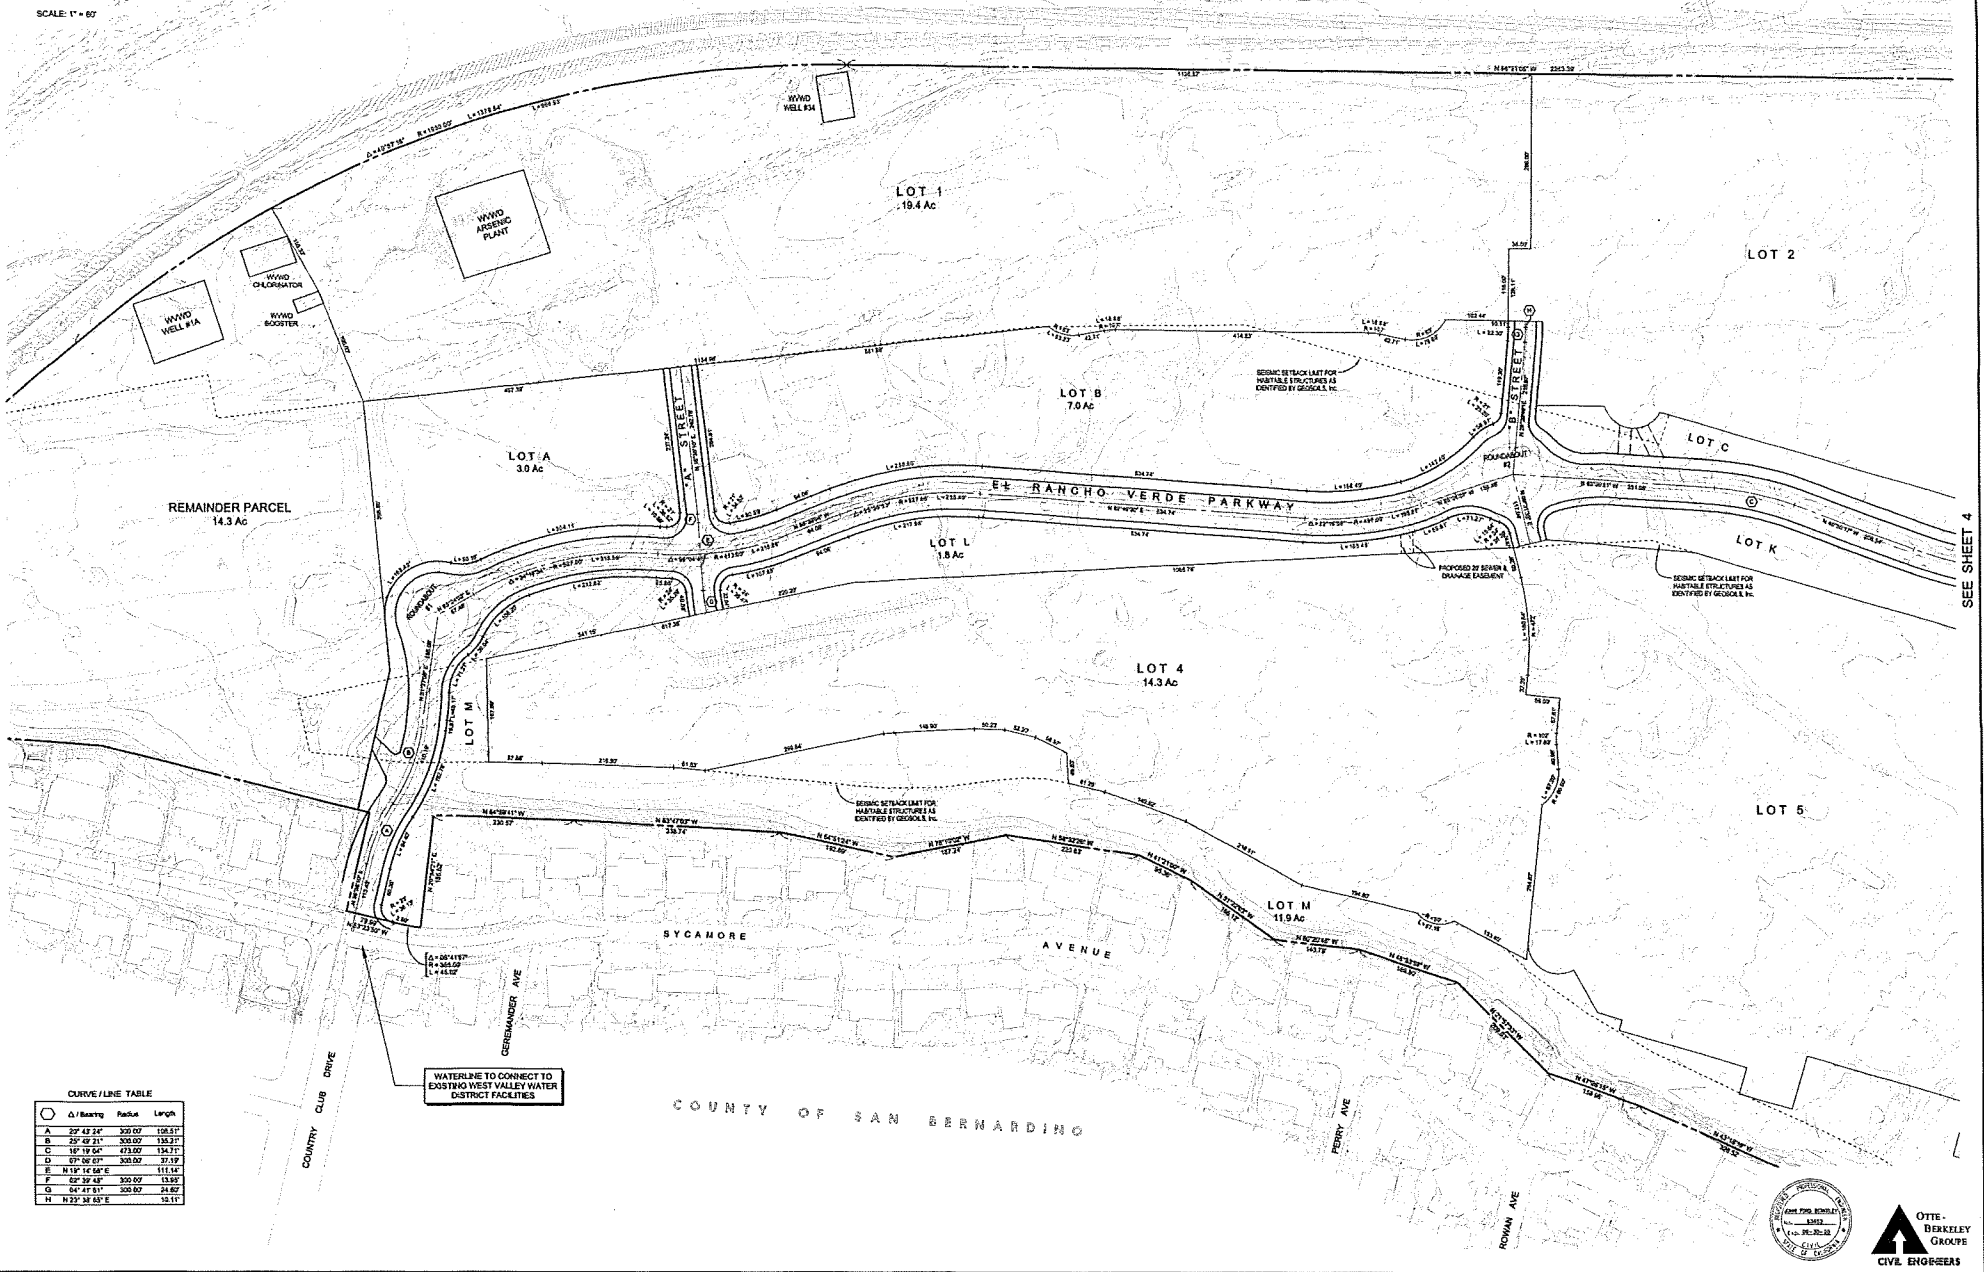

CURVE/LINE TABLE

Δ/Bearing	Radius	Length



OTTE-BERKELEY GROUP
CIVIL ENGINEERS

TENTATIVE TRACT MAP 20092 City of Rialto, California

SCALE: 1" = 60'

COUNTY OF SAN BERNARDINO

CURVE/LINE TABLE

Curve/Line	Radius	Length
C 15° 18' 54"	471.00'	124.71'
D 54° 41' 51"	350.00'	24.60'
H 12° 30' 30" E	50.00'	13.11'
J 12° 30' 41"	627.00'	115.08'
K 12° 30' 30"	627.00'	77.58'
L 22° 48' 30"	350.00'	108.79'
M 12° 30' 30" E	627.00'	63.00'
N 54° 00' 30"	350.00'	21.67'

- ① DEPICTS PROPOSED BY ERIER EXEMPTION TO THE CITY OF RIALTO
- ② DEPICTS PROPOSED BY DRAINAGE EXEMPTION TO THE CITY OF RIALTO

SEE SHEET 3

SEE SHEET 5

COUNTY OF SAN BERNARDINO



OTTE - BERKELEY
GROUPE
CIVIL ENGINEERS

TENTATIVE TRACT MAP 20092

City of Rialto, California

Sheet 5 of 8

SCALE: 1" = 87'

CURVE / LINE TABLE


Δ / Bearing	Radius	Length
K 00° 28' 52" E	527.52'	77.82'
L 20° 45' 30" E	500.00'	106.79'
P 07° 17' 12" E	500.00'	58.86'
Q 11° 45' 40" E	500.00'	69.81'
R 07° 58' 00" E	500.00'	54.12'
S 17° 35' 12" E	500.00'	85.50'

- ① DEPICTS PROPOSED BY SEWER EASEMENT TO THE CITY OF RIALTO
- ② DEPICTS PROPOSED BY SEWER EASEMENT TO THE CITY OF RIALTO

SEE SHEET 4




OTTE-BENKELEY GROUP
CIVIL ENGINEERS

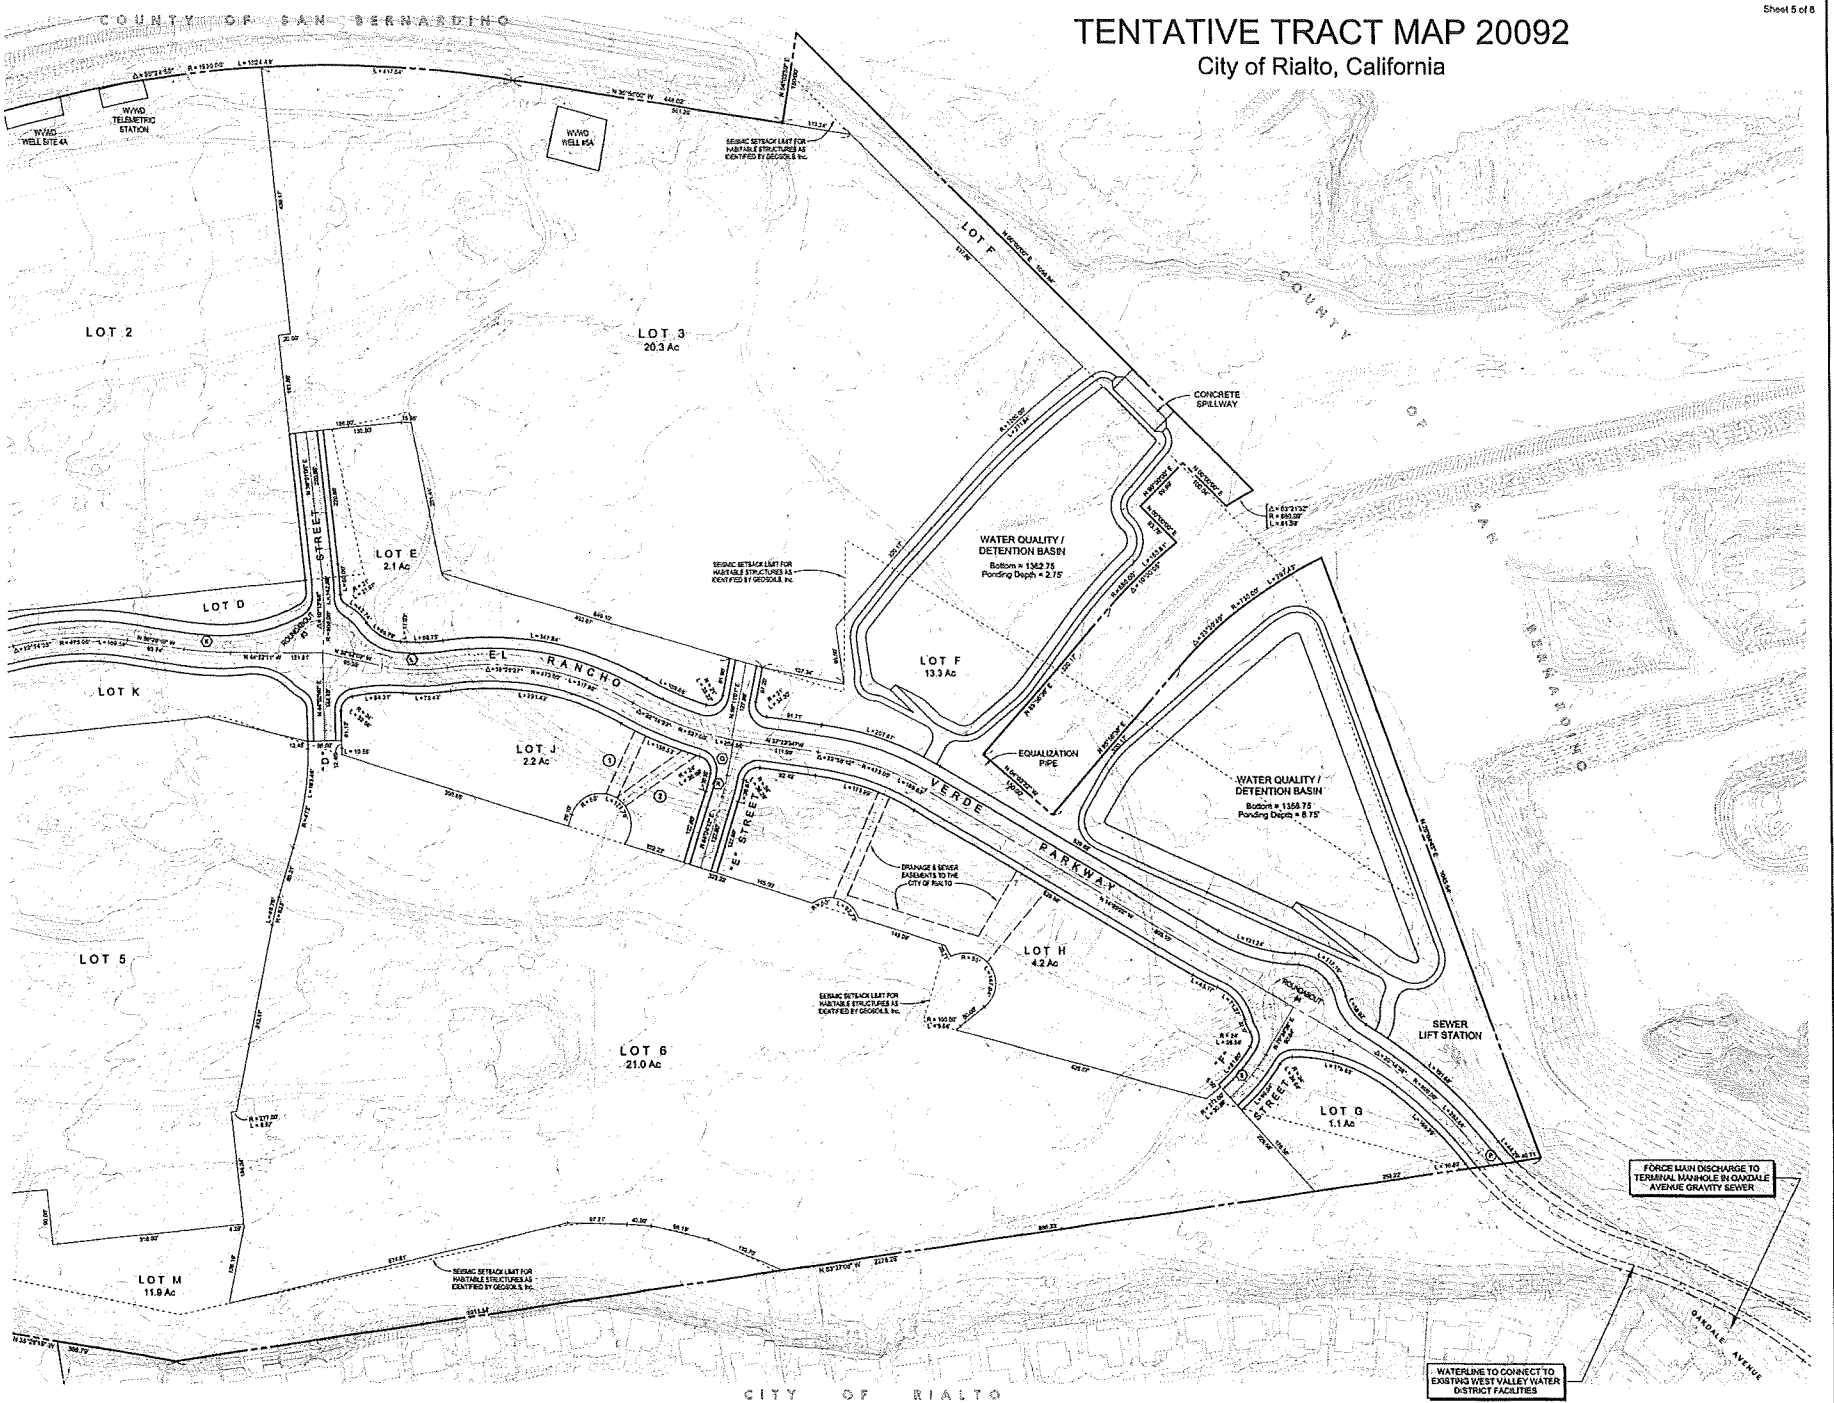

CITY OF RIALTO

TENTATIVE TRACT MAP 20092
City of Rialto, California

Sheet 6 of 6

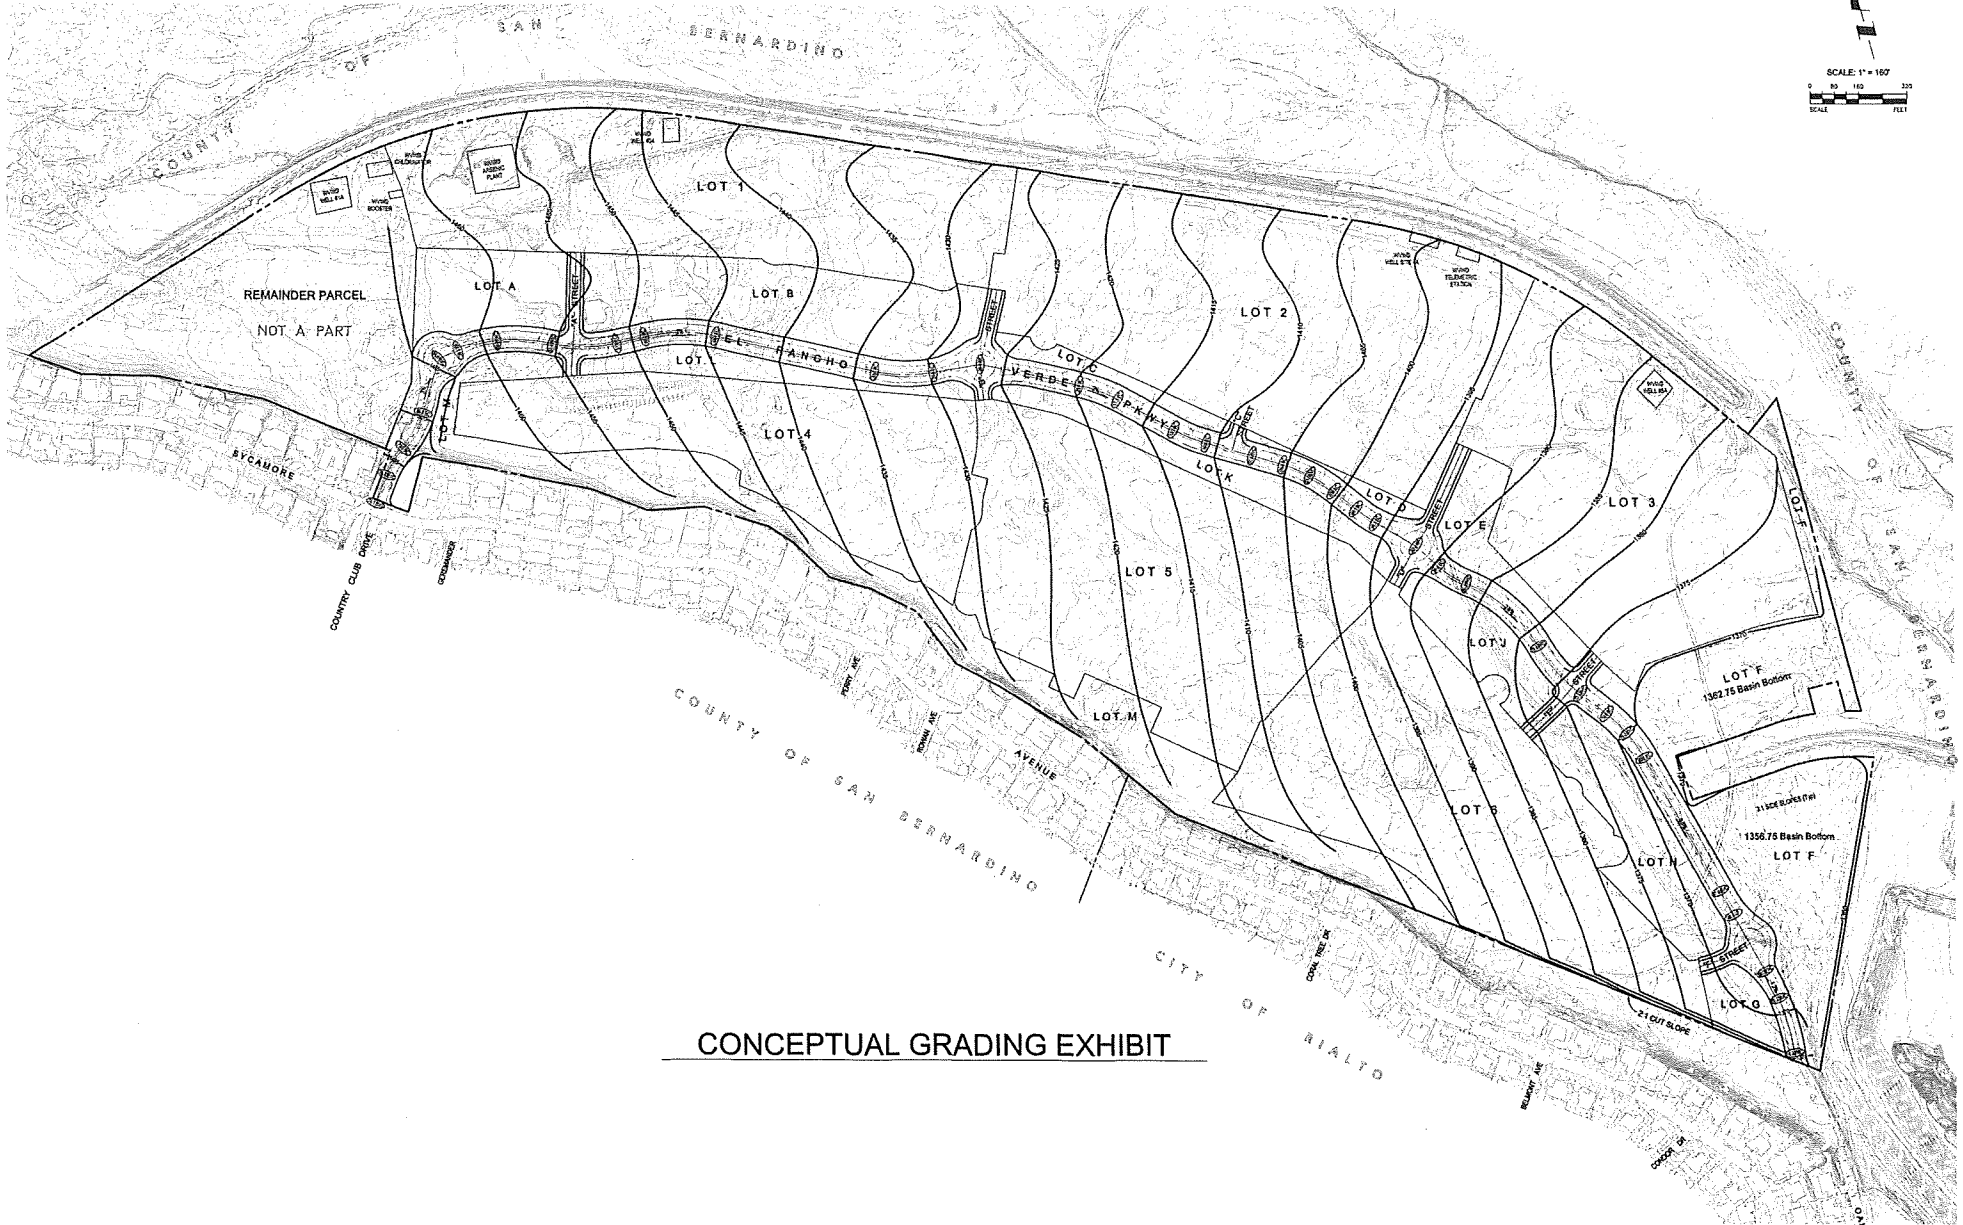

CONCEPTUAL GRADING EXHIBIT



OTTE-BERKELEY
GROUP, INC.
CIVIL ENGINEERS