

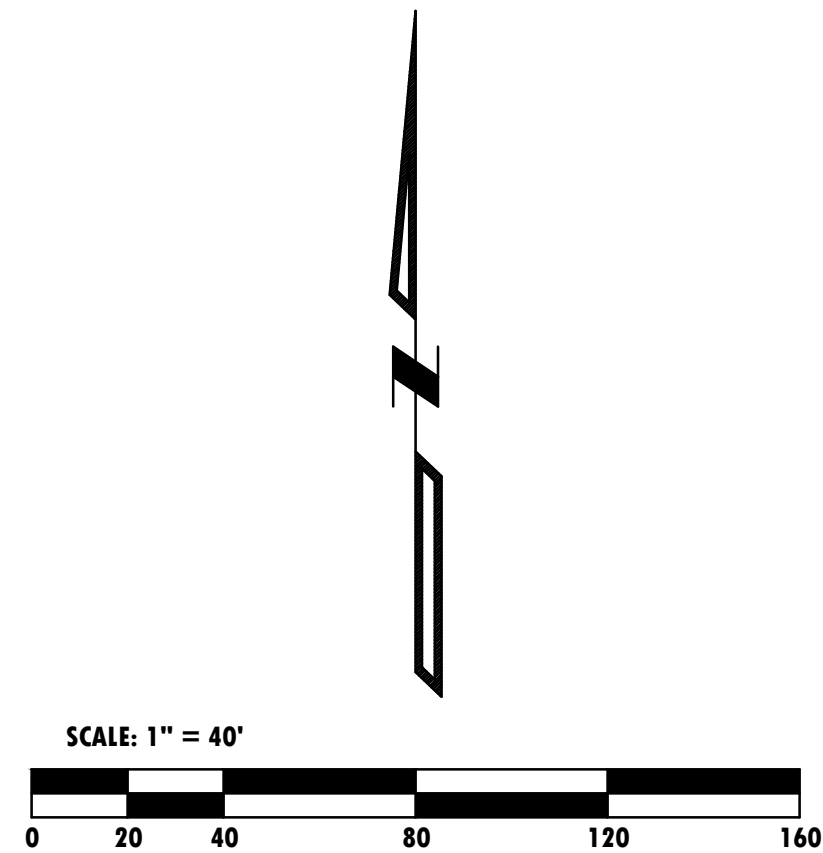
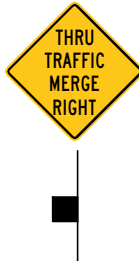
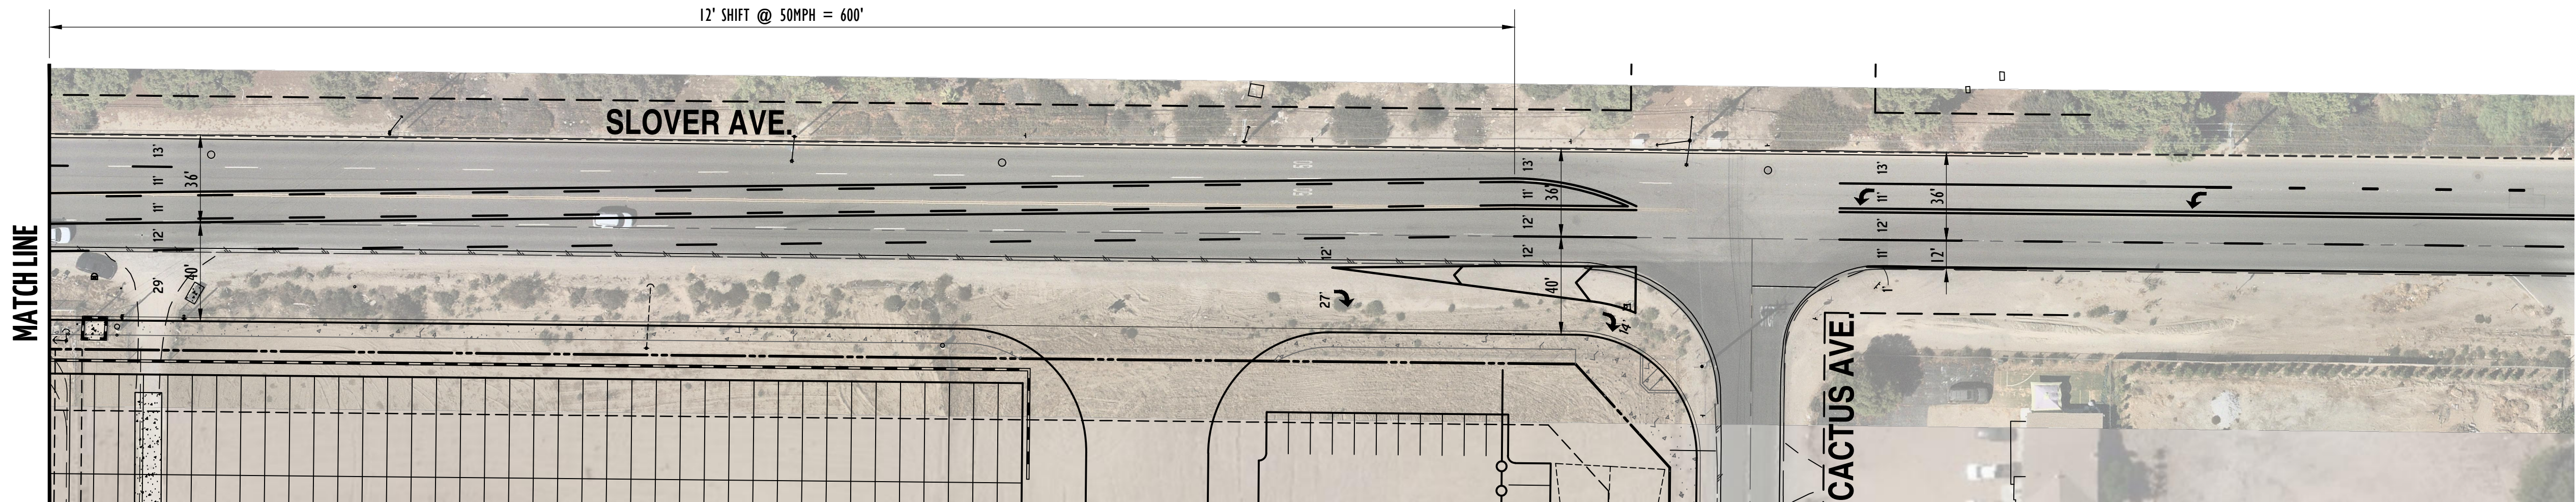
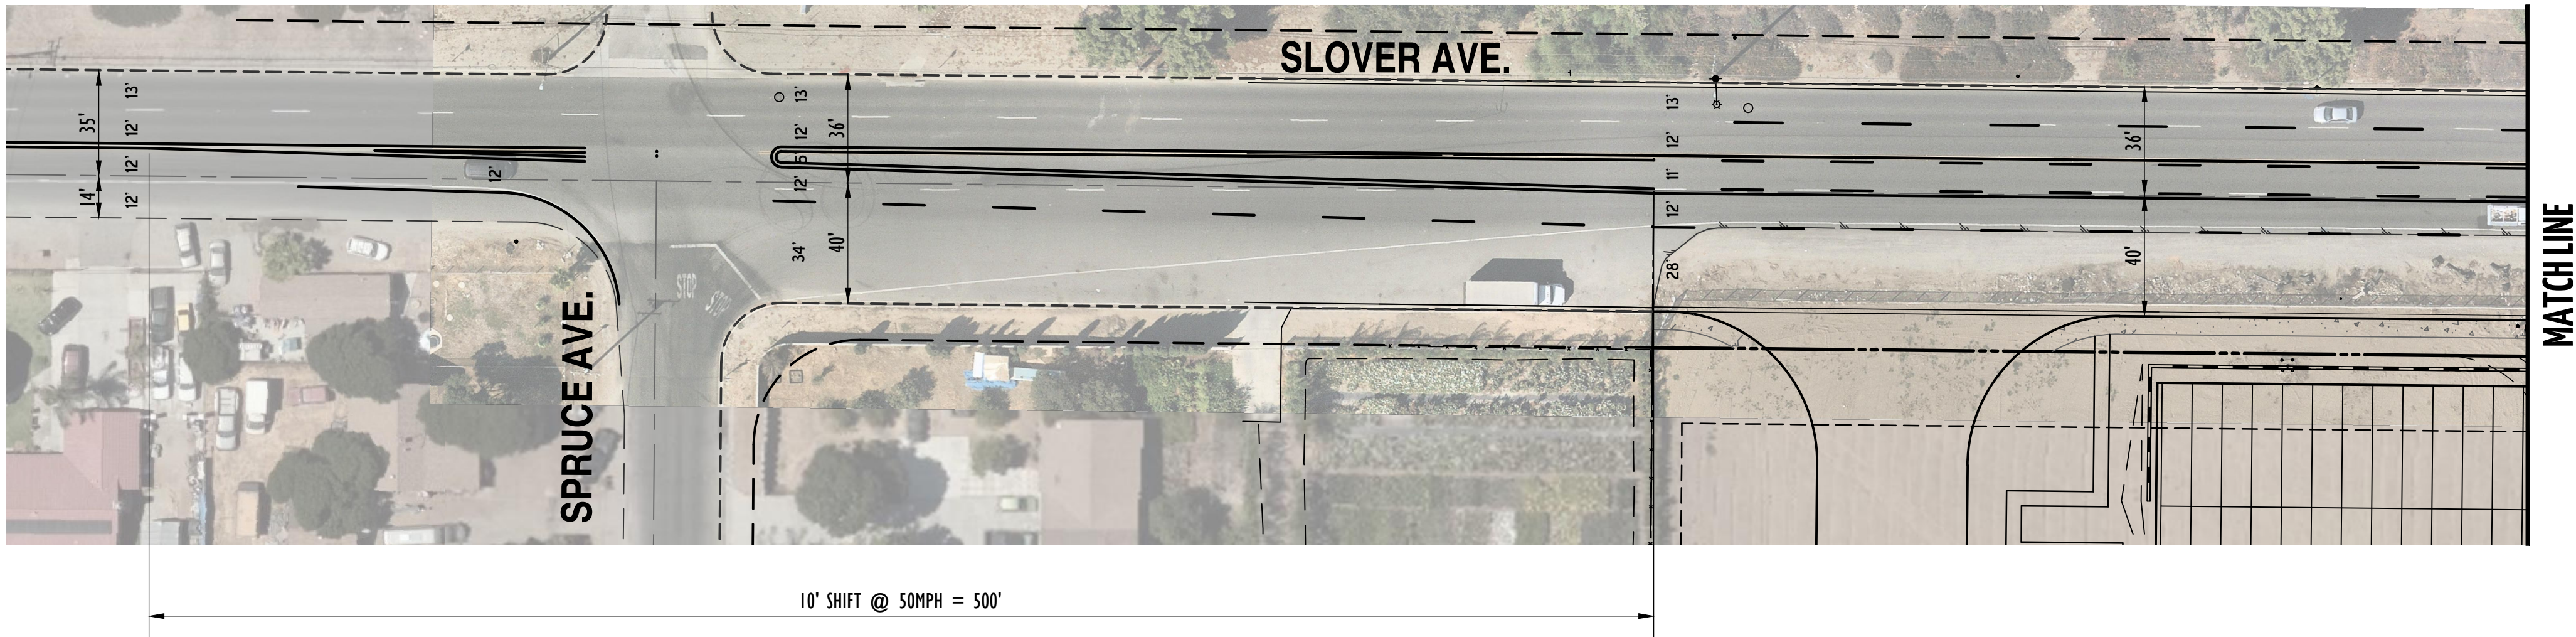


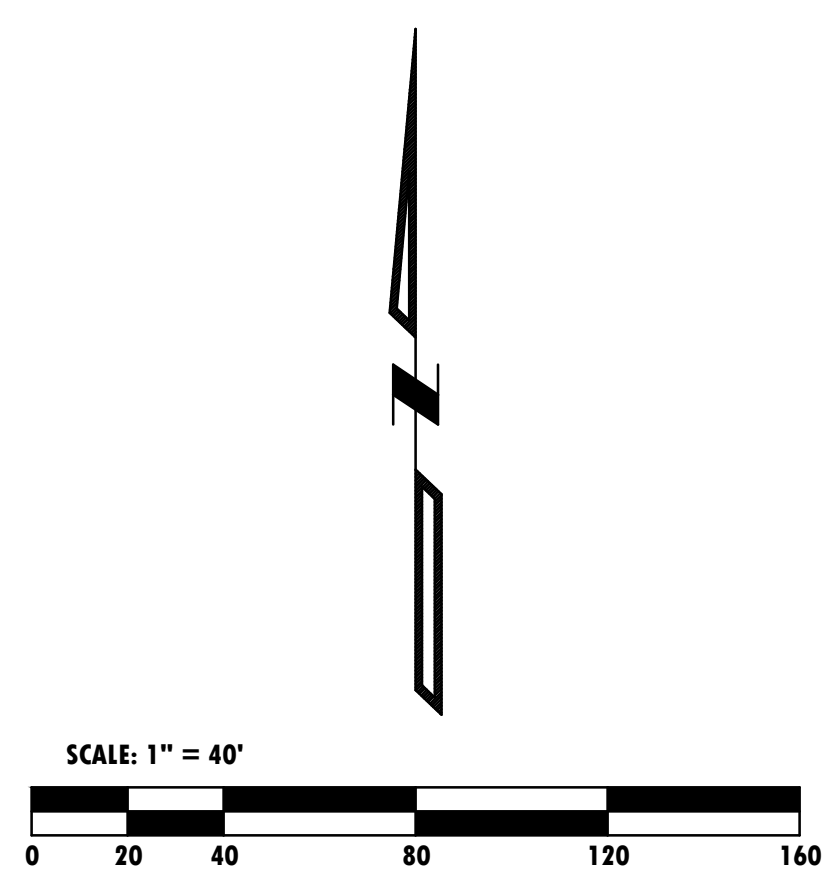

SLOVER AVENUE INTERIM STRIPING CONCEPT

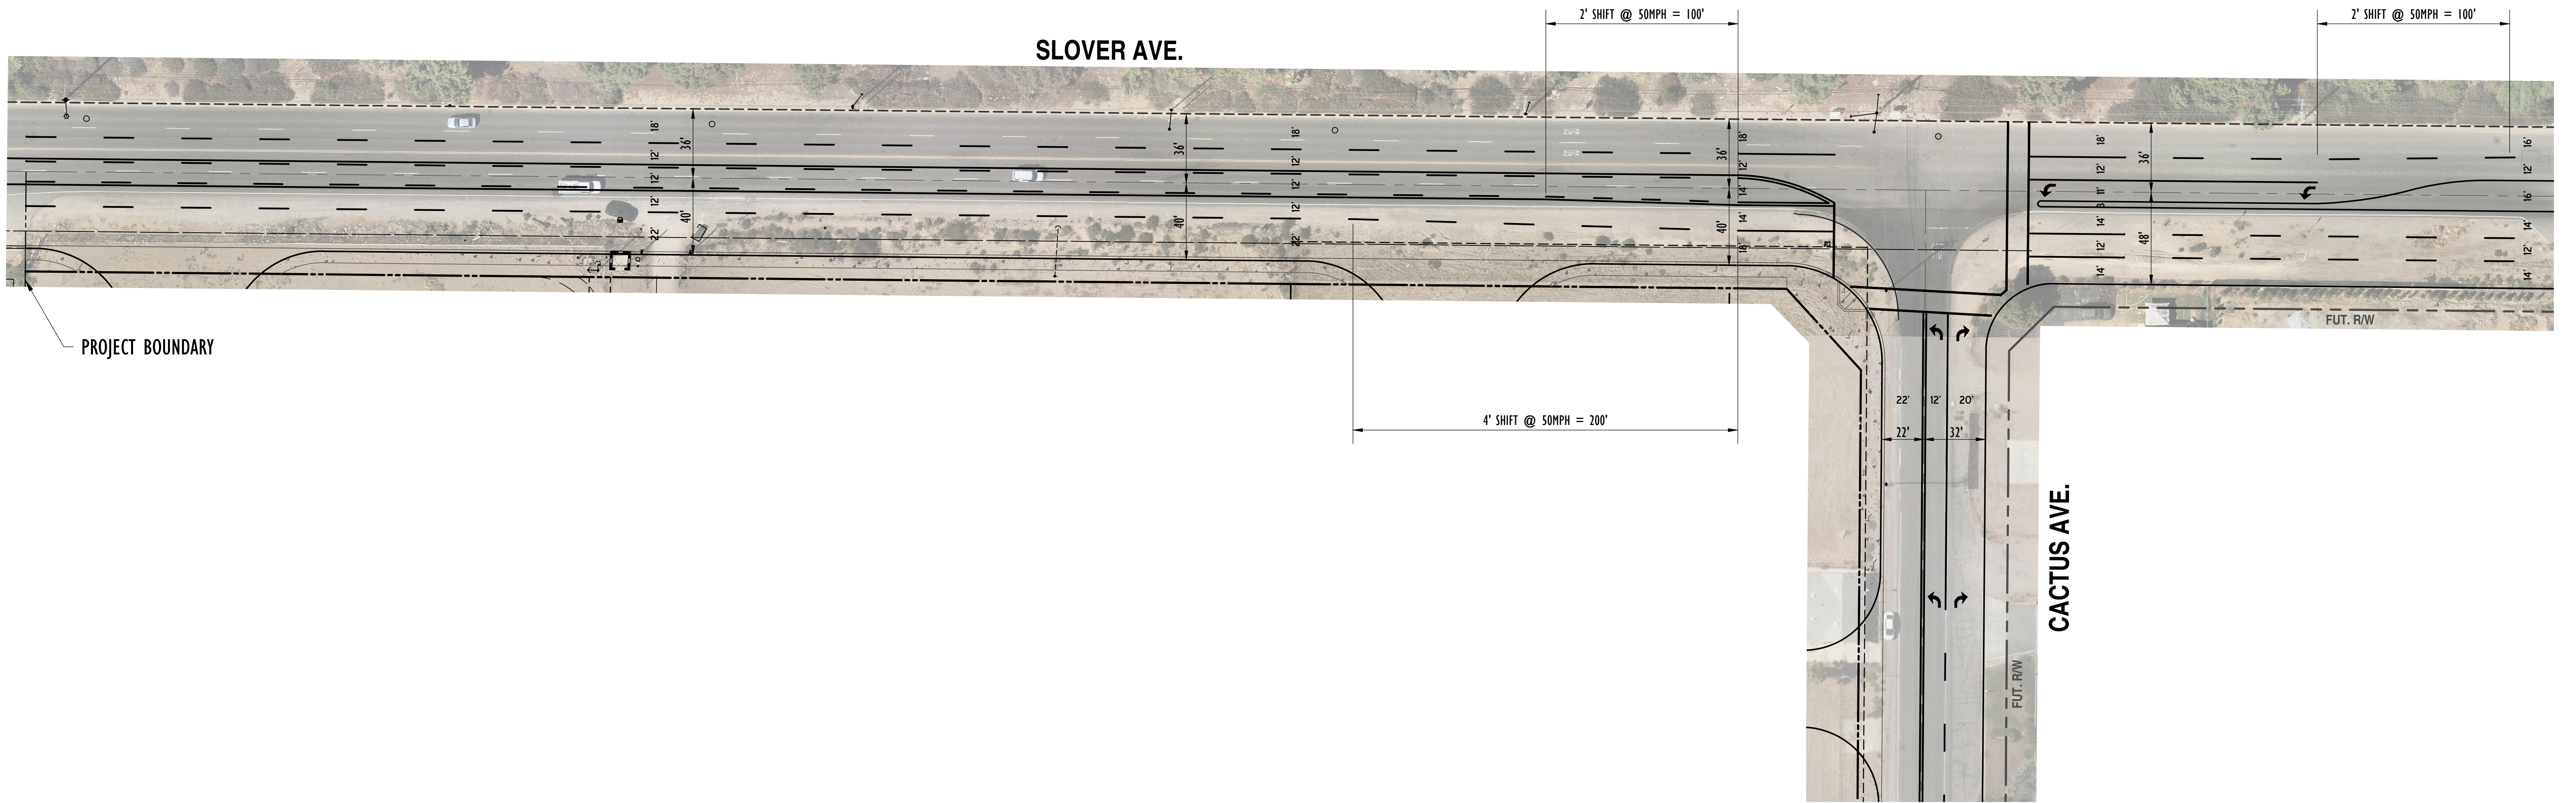

SLOVER AVENUE ULTIMATE STRIPING CONCEPT