

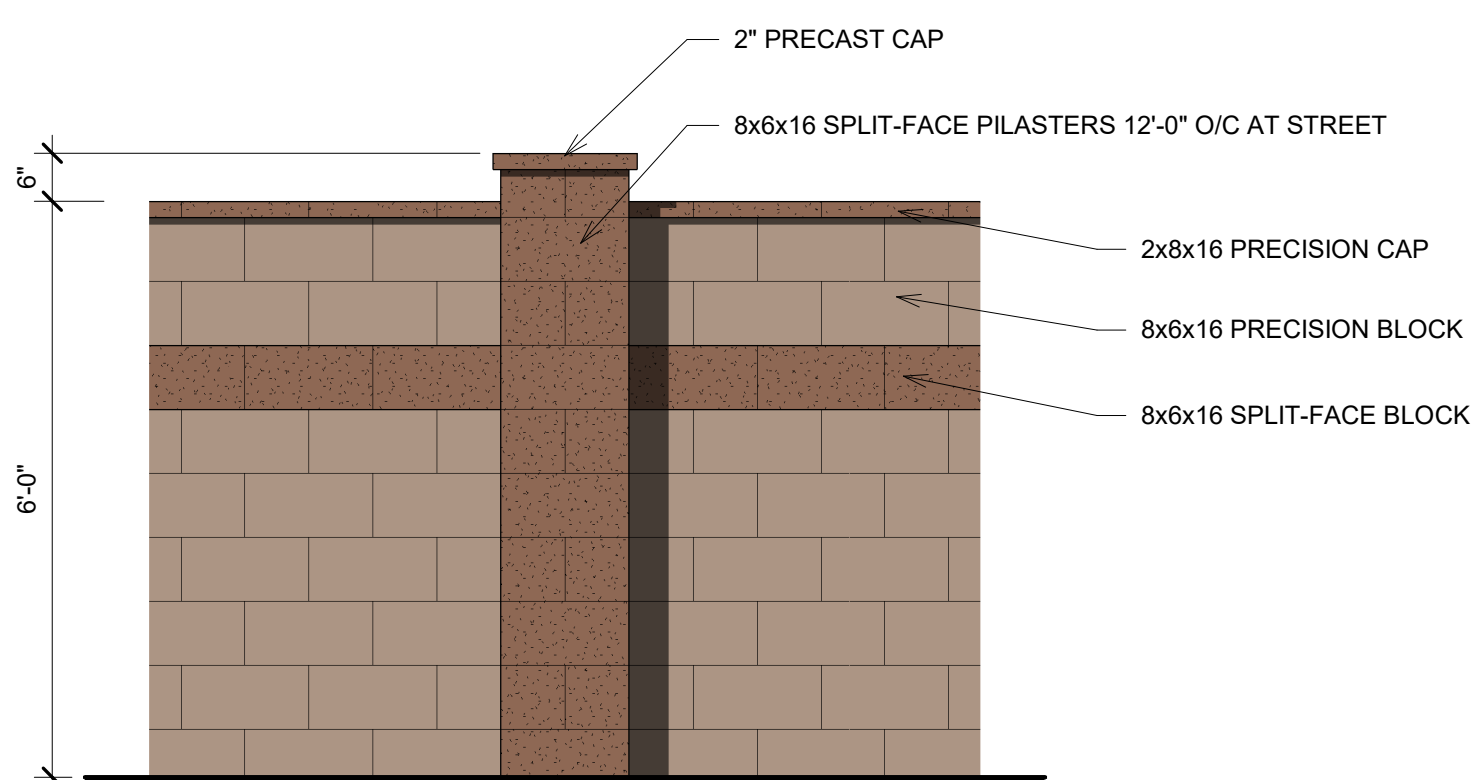


Allegro Community Park
Concept Only Plan
Acacia Avenue, Rialto, CA
TTM 20237

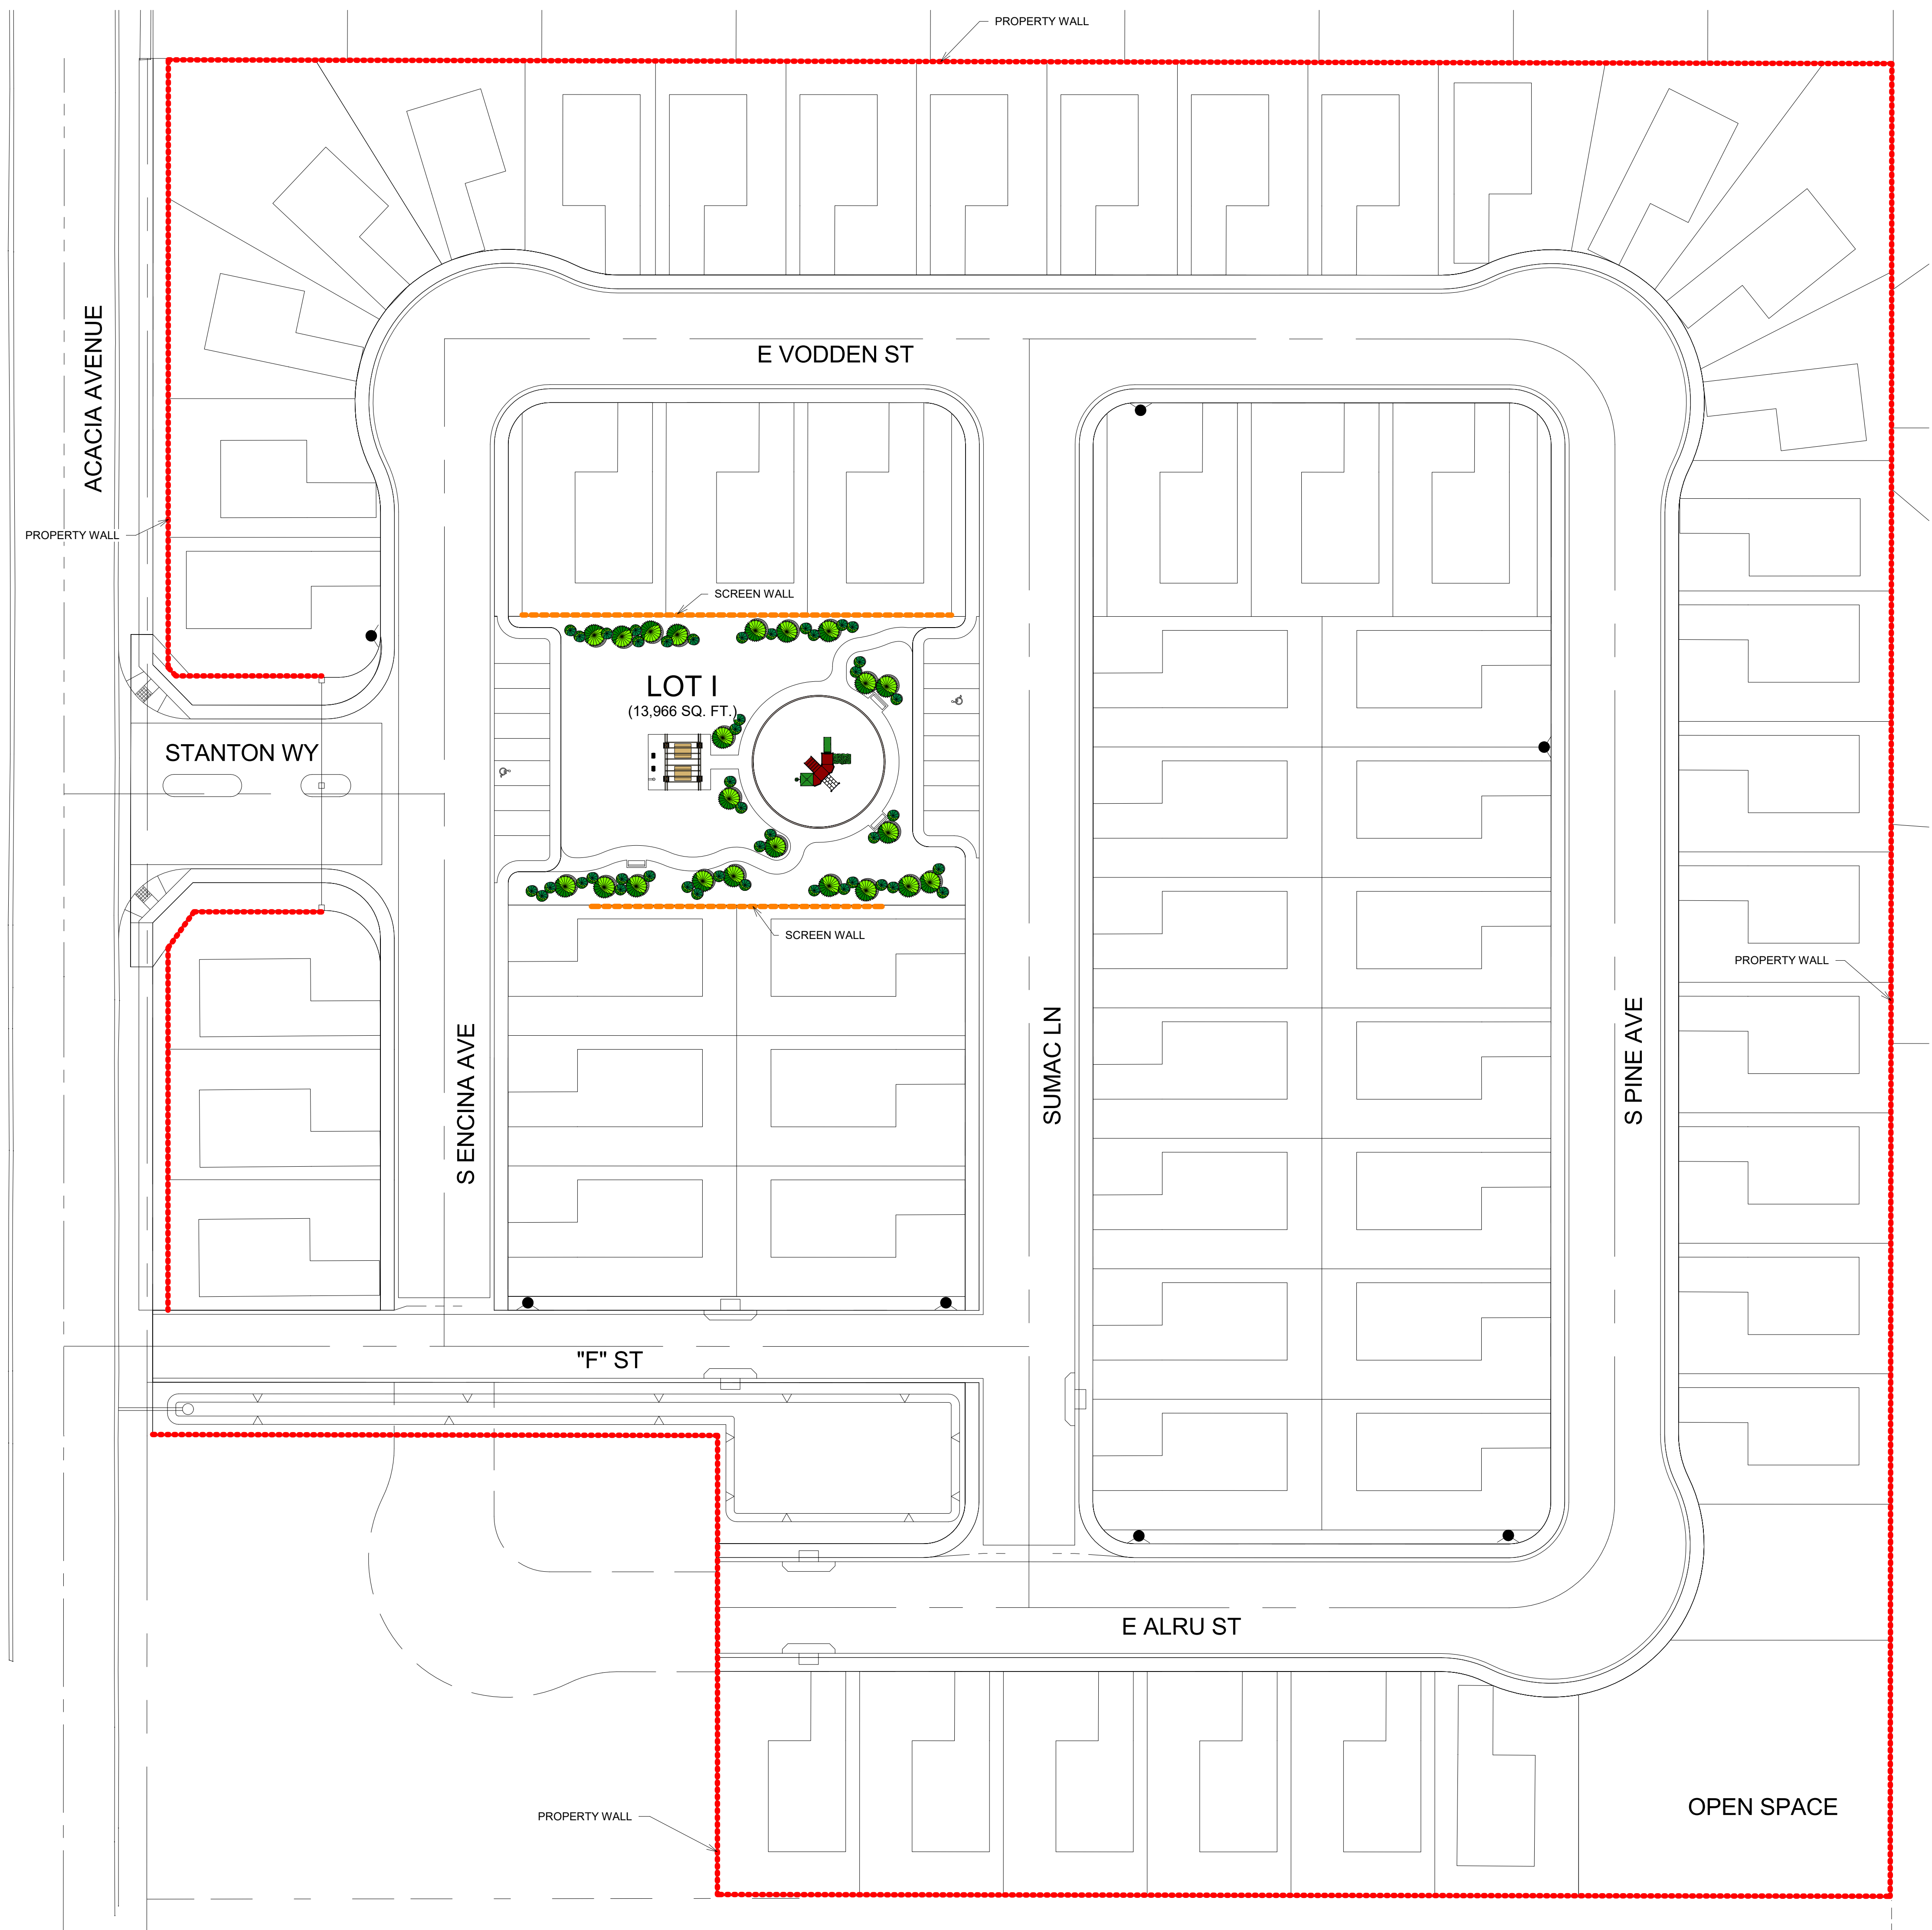

Property Wall
1/2" = 1'-0"

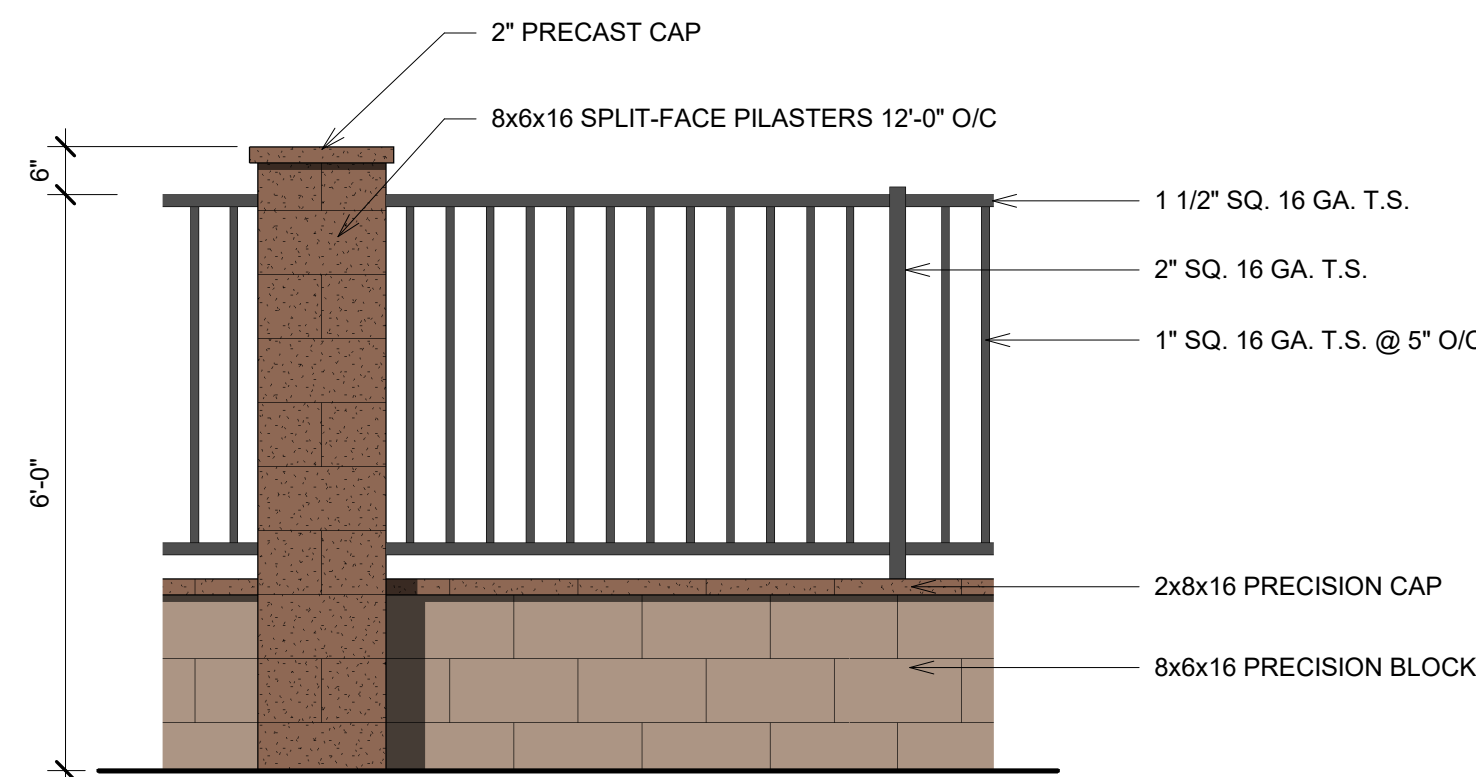

Screen Wall
1/2" = 1'-0"

Site Plan - Fences
1" = 30'-0"

Allegro Community Park
Concept Only Plan
Acacia Avenue, Rialto, CA
TTM 20237

26 Jun 2019

18-3324

Fence Plan

DR2