TENTATIVE PARCEL MAP NO. 19957

LOCATED IN THE CITY OF RIALTO COUNTY OF SAN BERNARDINO, STATE OF CALIFORNIA

THE WEST ONE-HALF OF THE EAST ONE-HALF OF THE WEST ONE-HALF OF LOT 116, TOWN OF RIALTO, AND ADJOINING SUBDIVISION, IN THE CITY OF RIALTO, COUNTY OF SAN BERNARDINO, STATE OF CALIFORNIA, AS SHOWN PER MAP RECORDED IN BOOK RECORDED IN BOOK 4, PAGE 11 OF MAPS, IN THE OFFICE OF THE COUNTY RECORDER OF SAID COUNTY.

LEGEND

CONTOUR LINE ELEVATION, FT. ----108----

> x99.80 SPOT ELEVATION, FT.

> > DN. DOWN

FINISH SURFACE FS

CONC. CONCRETE

FL

FLOWLINE

TOP OF WALL

FF FINISH FLOOR

DIAMETER

Н HIGH

ASPHALT CONCRETE

TC TOP OF CURB

РΑ PLANTING AREA

UTP UTILITY POLE

WATER METER

GROUND SURFACE

CHAIN LINK FENCE CLF

WIG WROUGHT IRON GATE

SMH SEWER MANHOLE

LIGHT POST

MAILBOX

NOTES

PRESENT USE: SINGLE FAMILY DWELLING.

OF THE PROPERTY BEING SUBDIVIDED.

PROPOSED USE: SINGLE-FAMILY DWELLINGS.

ASSESSOR'S PARCEL NUMBER: 0131-271-35-000

LOT AREA: 47,190 SQ. FT. NET 1.083 ACRES NET THERE ARE NO OAK TREES WITHIN THE LIMITS

EXISTING ROAD AREA ON THE WEST SIDE OF PARCEL 2 IS OWNED BY APPLICANT. APPLICANT GAVE VERBAL PERMISSION TO USE THE ROAD UNTIL NEEDED FOR PARCEL 2 DEVELOPMENT, WHEN THE PAVEMENT AND BLOCK WALL SHALL BE REMOVED.

UTILITY CABLES LESS THEN 16kV POWER AND TELEPHONE WIRES SHALL BE BURIED FROM THE UTILITY POLES OR WIRES IN THE PARKWAY TO THE HOUSES ON BOTH PARCELS DURING DEVELOPMENT OF PARCEL 2.

APPLICANT SHALL HAVE VEGETATION PLANTED AND SEPARATE IRRIGATION SYSTEMS INSTALLED IN THE PUBLIC RIGHT OF WAY PARKWAY IN FRONTAGE OF PARCELS 1 & 2 AND COMPLETED BEFORE RECORDATION OF FINAL MAP.

UTILITIES

WATER: CITY OF RIALTO WATER SERVICES

SEWER: CITY OF RIALTO SEWER SERVICES

ELECTRIC: SOUTHERN CALIFORNIA EDISON

GAS: SOUTHERN CALIFORNIA GAS COMPANY TELEPHONE: AT&T TELEPHONE COMPANY

CABLE: AT&T UVERSE


SCHOOLS

RIALTO UNIFIED SCHOOL DISTRICT

BENCHMARK

CITY OF RIALTO BRASS DISC SET IN 10" PCC POST 0.3 DOWN 4 FEET SOUTH OF FIRE HYDRANT 46 FEET SOUTH OF CENTERLINE WALNUT AVE 46 WEST OF CENTERLINE ALDER AVE. ELEV 1460.570.

"MINOR LAND DIVISION"

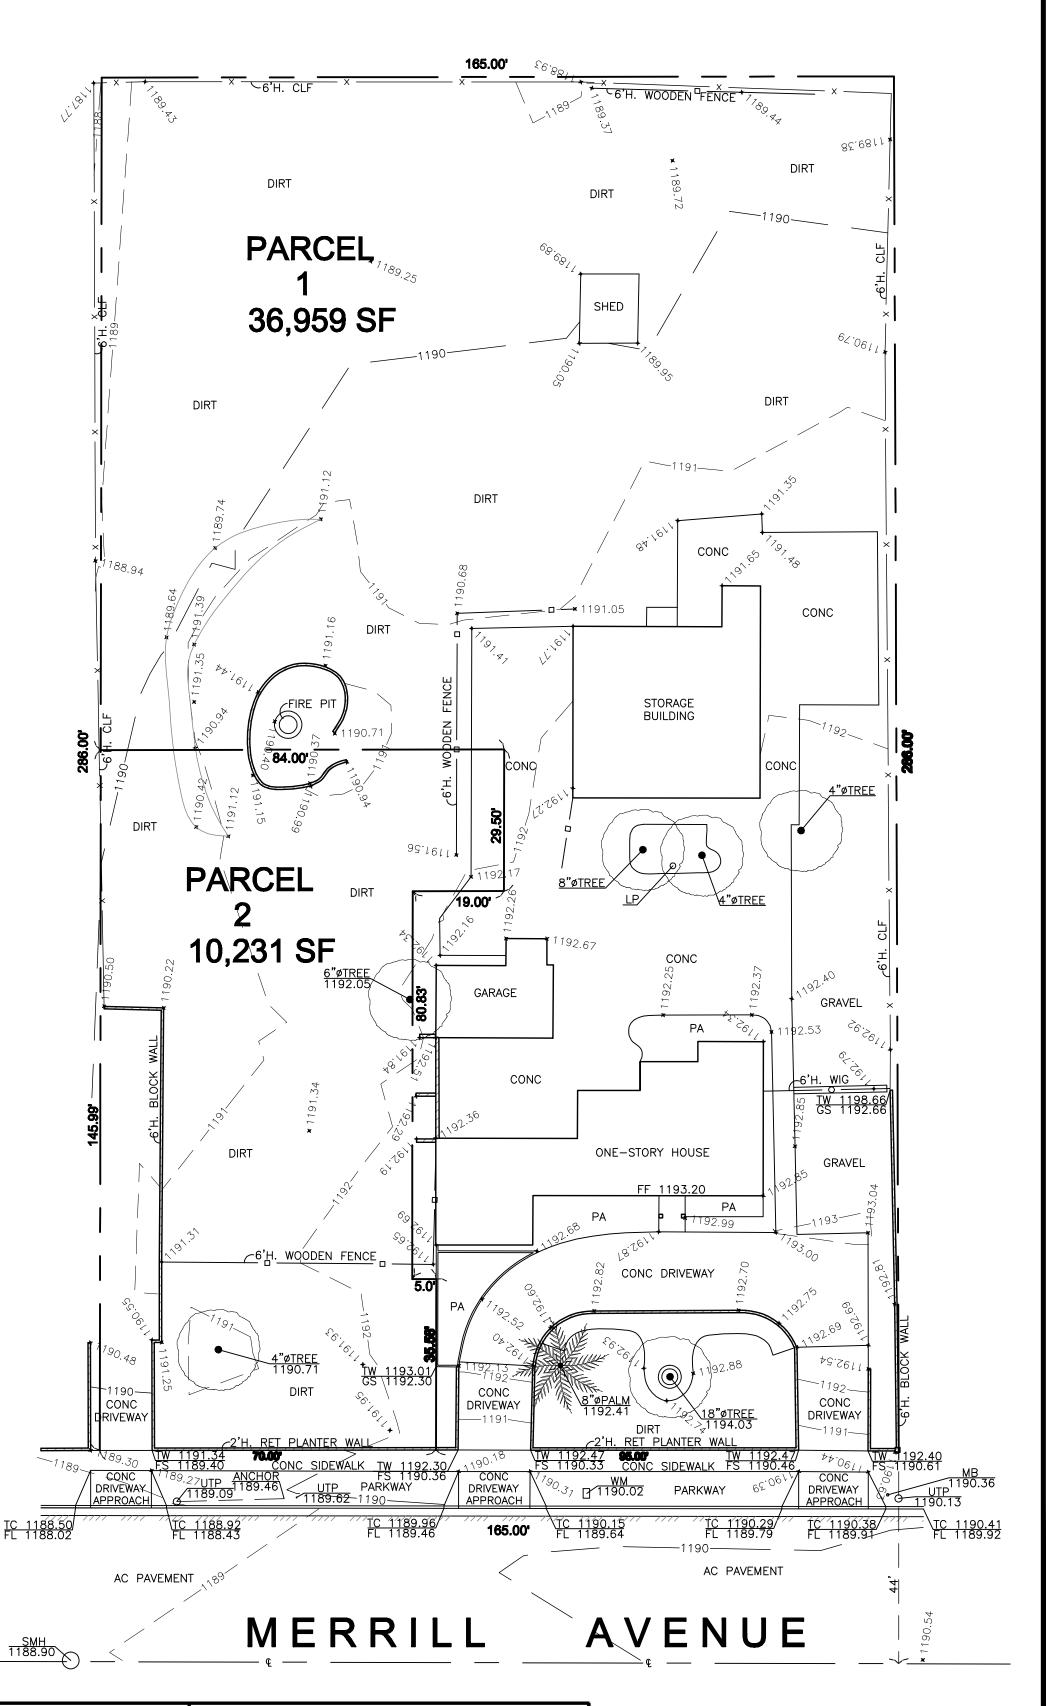

RSCC ENGINEERING. SCALE: 1"=20" BURVEY BY: DE/EPN OWNER: DRAWN: DE REVD: CA CARLOS ALVARADO

C88: 18048

R.C.E. 19857 EXP. 9-30-19

JOB ADDRESS:

PORTION OF LOT 116 TOWN OF RIALTO TRACT RIALTO, CA 92376

FRANCISCO ZAPATA

540 E. MERRILL AVENUE

RIALTO, CA 92376

RSCC ENGINEERING.

15859 E. EDNA PLACE, \$UITE 105 IRWINDALE, CA 91706

PH. (626) 960-1889

"TENTATIVE MINOR LAND DIVISION" **TENTATIVE PARCEL MAP NO. 19957**