


**CONSTRUCTION PHASING EXHIBIT**  
**04/06/2021**

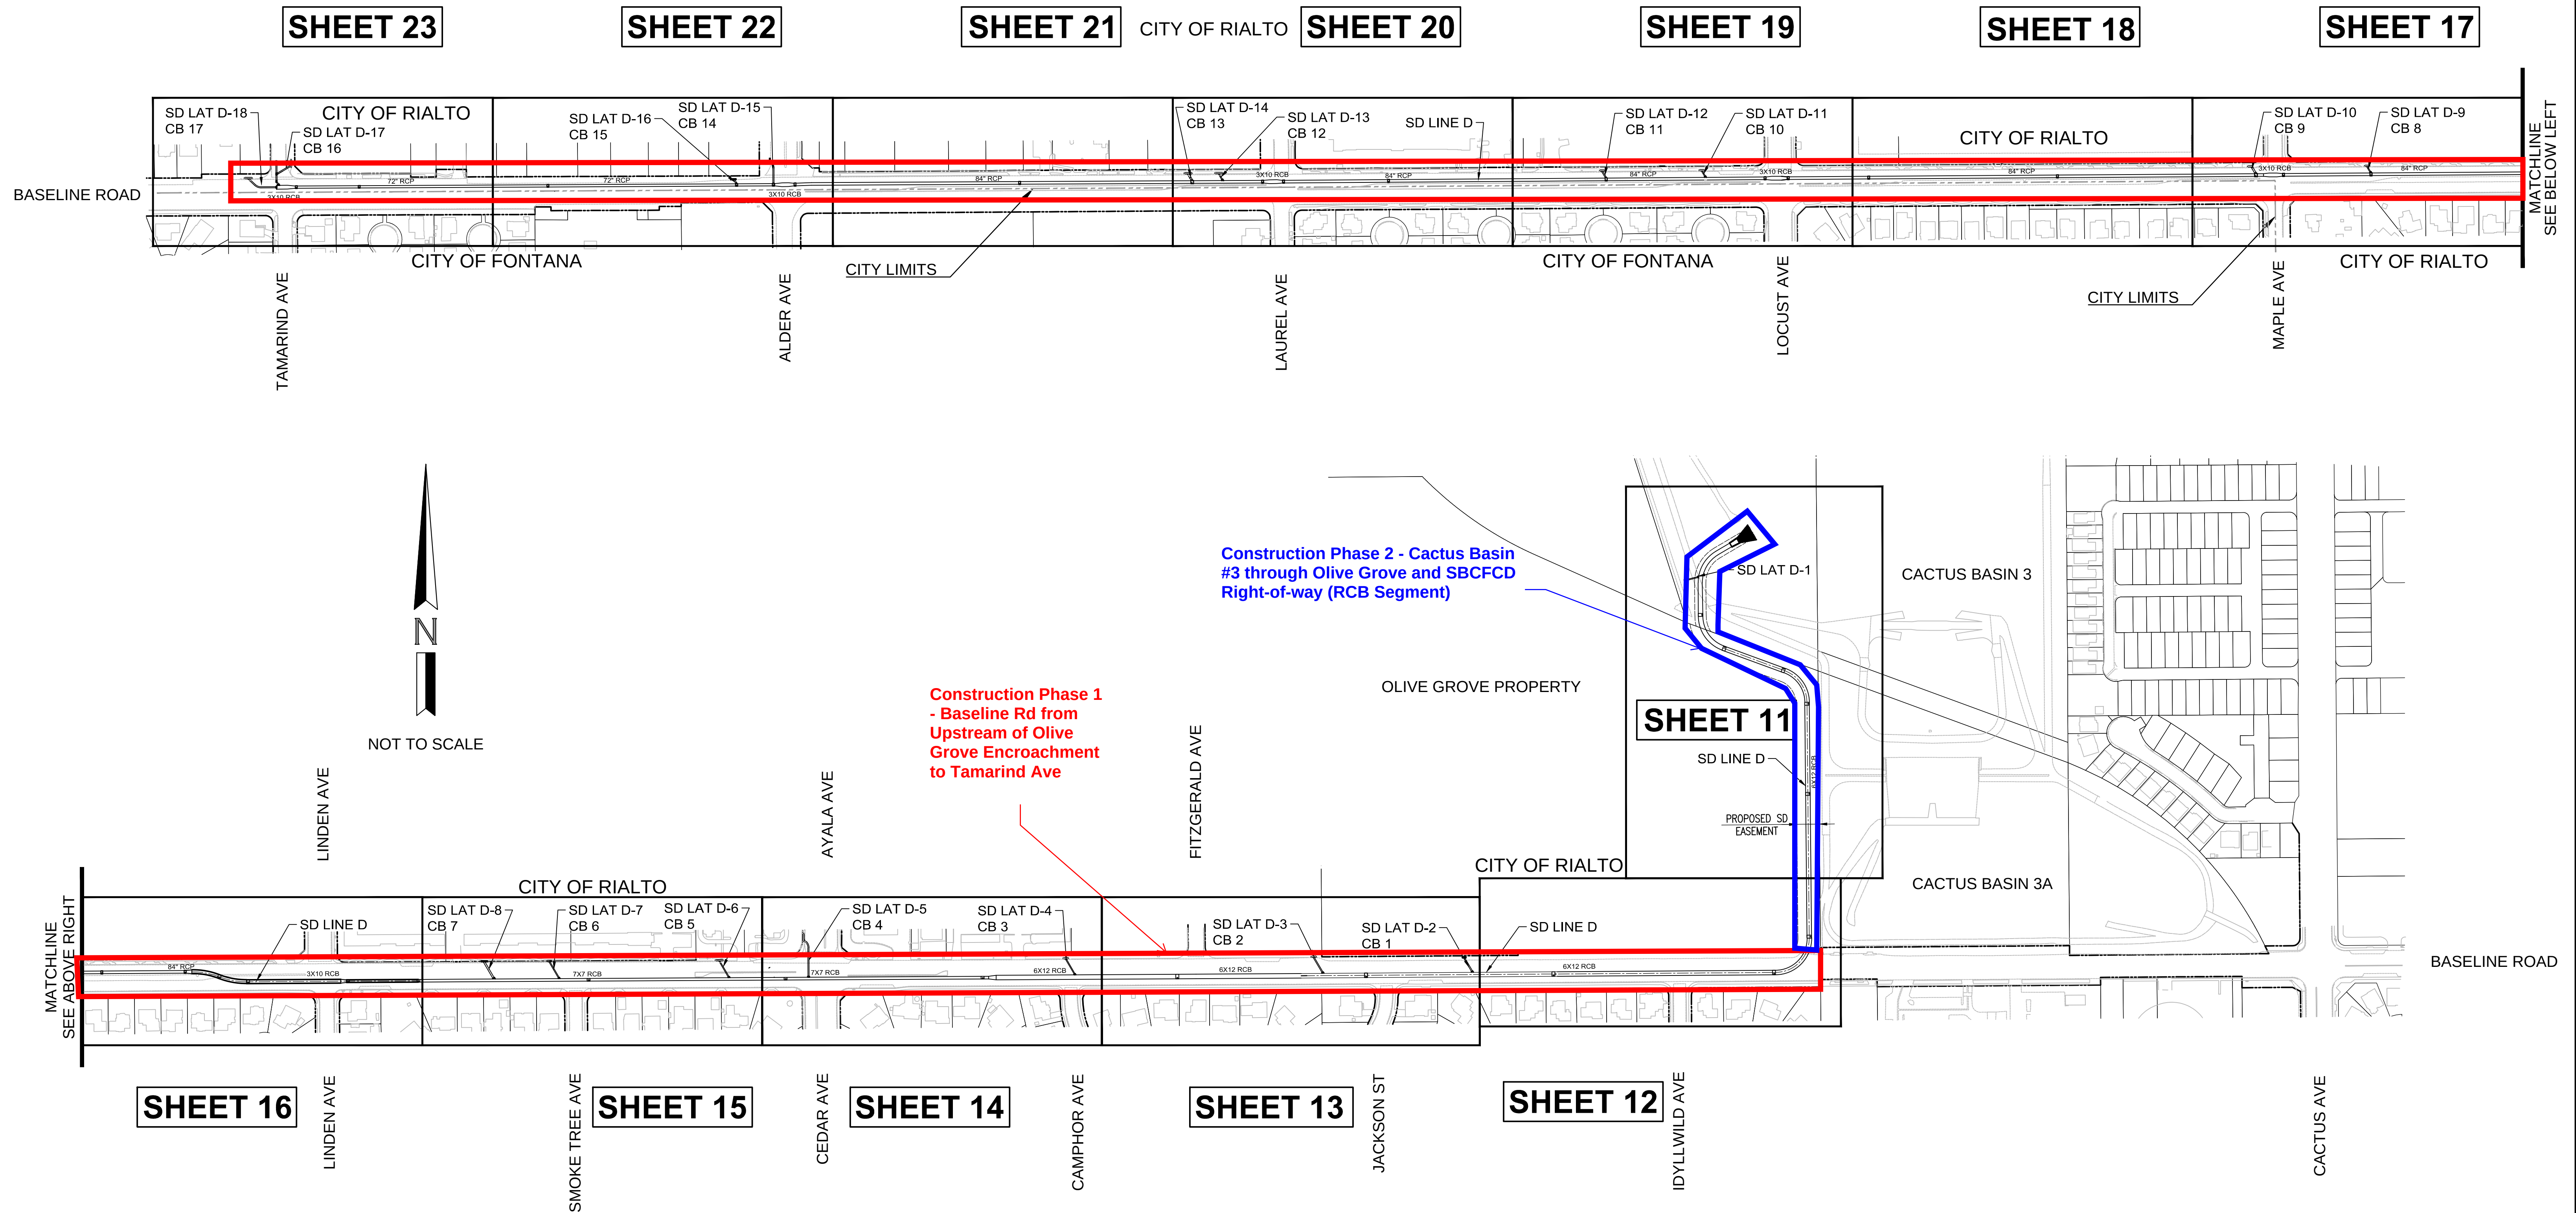

**UNDERGROUND SERVICE ALERT**



**CALL: TOLL FREE**  
**1-800**  
**227-2600**

**TWO WORKING DAYS BEFORE YOU DIG**

|                                                       |           |
|-------------------------------------------------------|-----------|
|                                                       |           |
|                                                       |           |
| MARK                                                  | REVISIONS |
| DESIGNED BY: RC      DRAWN BY: CM      CHECKED BY: JM |           |

**HUITT-ZOLLARS**  
Huitt-Zollars, Inc. Ontario  
3990 CONCOURS, #330 \* ONTARIO, CALIFORNIA 91761 \* (909) 941-7799

BENCH MARK: CITY OF RIALTO B.M. No. 052-88 ELEVATION= 1411.723' (NGVD 29)  
DESCRIPTION: CITY OF RIALTO BRASS DISC SET IN TC 4 FEET EAST OF EAST END N/E CURB  
RETURN. 55 FEET EAST CENTERLINE TAMARIND. 48 FEET SOUTH CENTERLINE  
BASELINE.

CITY OF RIALTO  
BASELINE STORM DRAIN PLANS  
LINE 'D'  
INDEX MAP

2  
40 SHEETS

|      |                |                |          |
|------|----------------|----------------|----------|
| FOR: | CITY OF RIALTO | PPD No. 170700 | PLAN No. |
|------|----------------|----------------|----------|