

Dwg filename: N:\shared\PROJECTS\2020\00-2020-083 Rialto CA PE Trail Expansion Feasibility\CAD\02_ Exhibits\2020-083_Concept_Sheets.dwg Last saved by: TaliaGazaryan Plot date: 4/22/2021 8:50 AM Plotstyle table: ALTA-CVL.ctb



MATCH LINE STA 18+50 - SEE SHEET 02

LEGEND

PREFERRED ALTERNATIVE



PROJECT NO:	2020-093
DESIGNED BY:	TA/ VH
DRAWN BY:	TA
REVIEWED BY:	SF
DATE:	4.22.2021
SCALE:	1" = 40'

MARK	DESCRIPTION	ISSUE	DATE	INITIAL



APPROVED BY:	R.C.E. NO.
	DATE
APPROVED BY:	R.C.E. NO.
	DATE



617 W 7th Street, #1103 | Los Angeles, CA 90017
213-489-7443 | alta.co




RIALTO PACIFIC ELECTRIC
TRAIL EXPANSION STUDY
CITY PROJECT 200811

PUBLIC WORKS DEPT
335 W RIALTO AVENUE
RIALTO, CALIFORNIA 92376

SHEET TITLE	SHEET NO.
PACIFIC ELECTRIC TRAIL EXPANSION CONCEPT LAYOUT BEGIN TO STA 18+50	01
	SHEET 01 OF 10


30% - NOT FOR CONSTRUCTION

Dwg filename: N:\shared\PROJECTS\2020\00-2020-083 Rialto CA PE Trail Expansion Feasibility\CAD\02_ Exhibits\2020-083_Concept_Sheets.dwg Last saved by: TaliaAgazaryan Plot date: 4/22/2021 8:50 AM Plotstyle table: ALTA-CVL.ctb

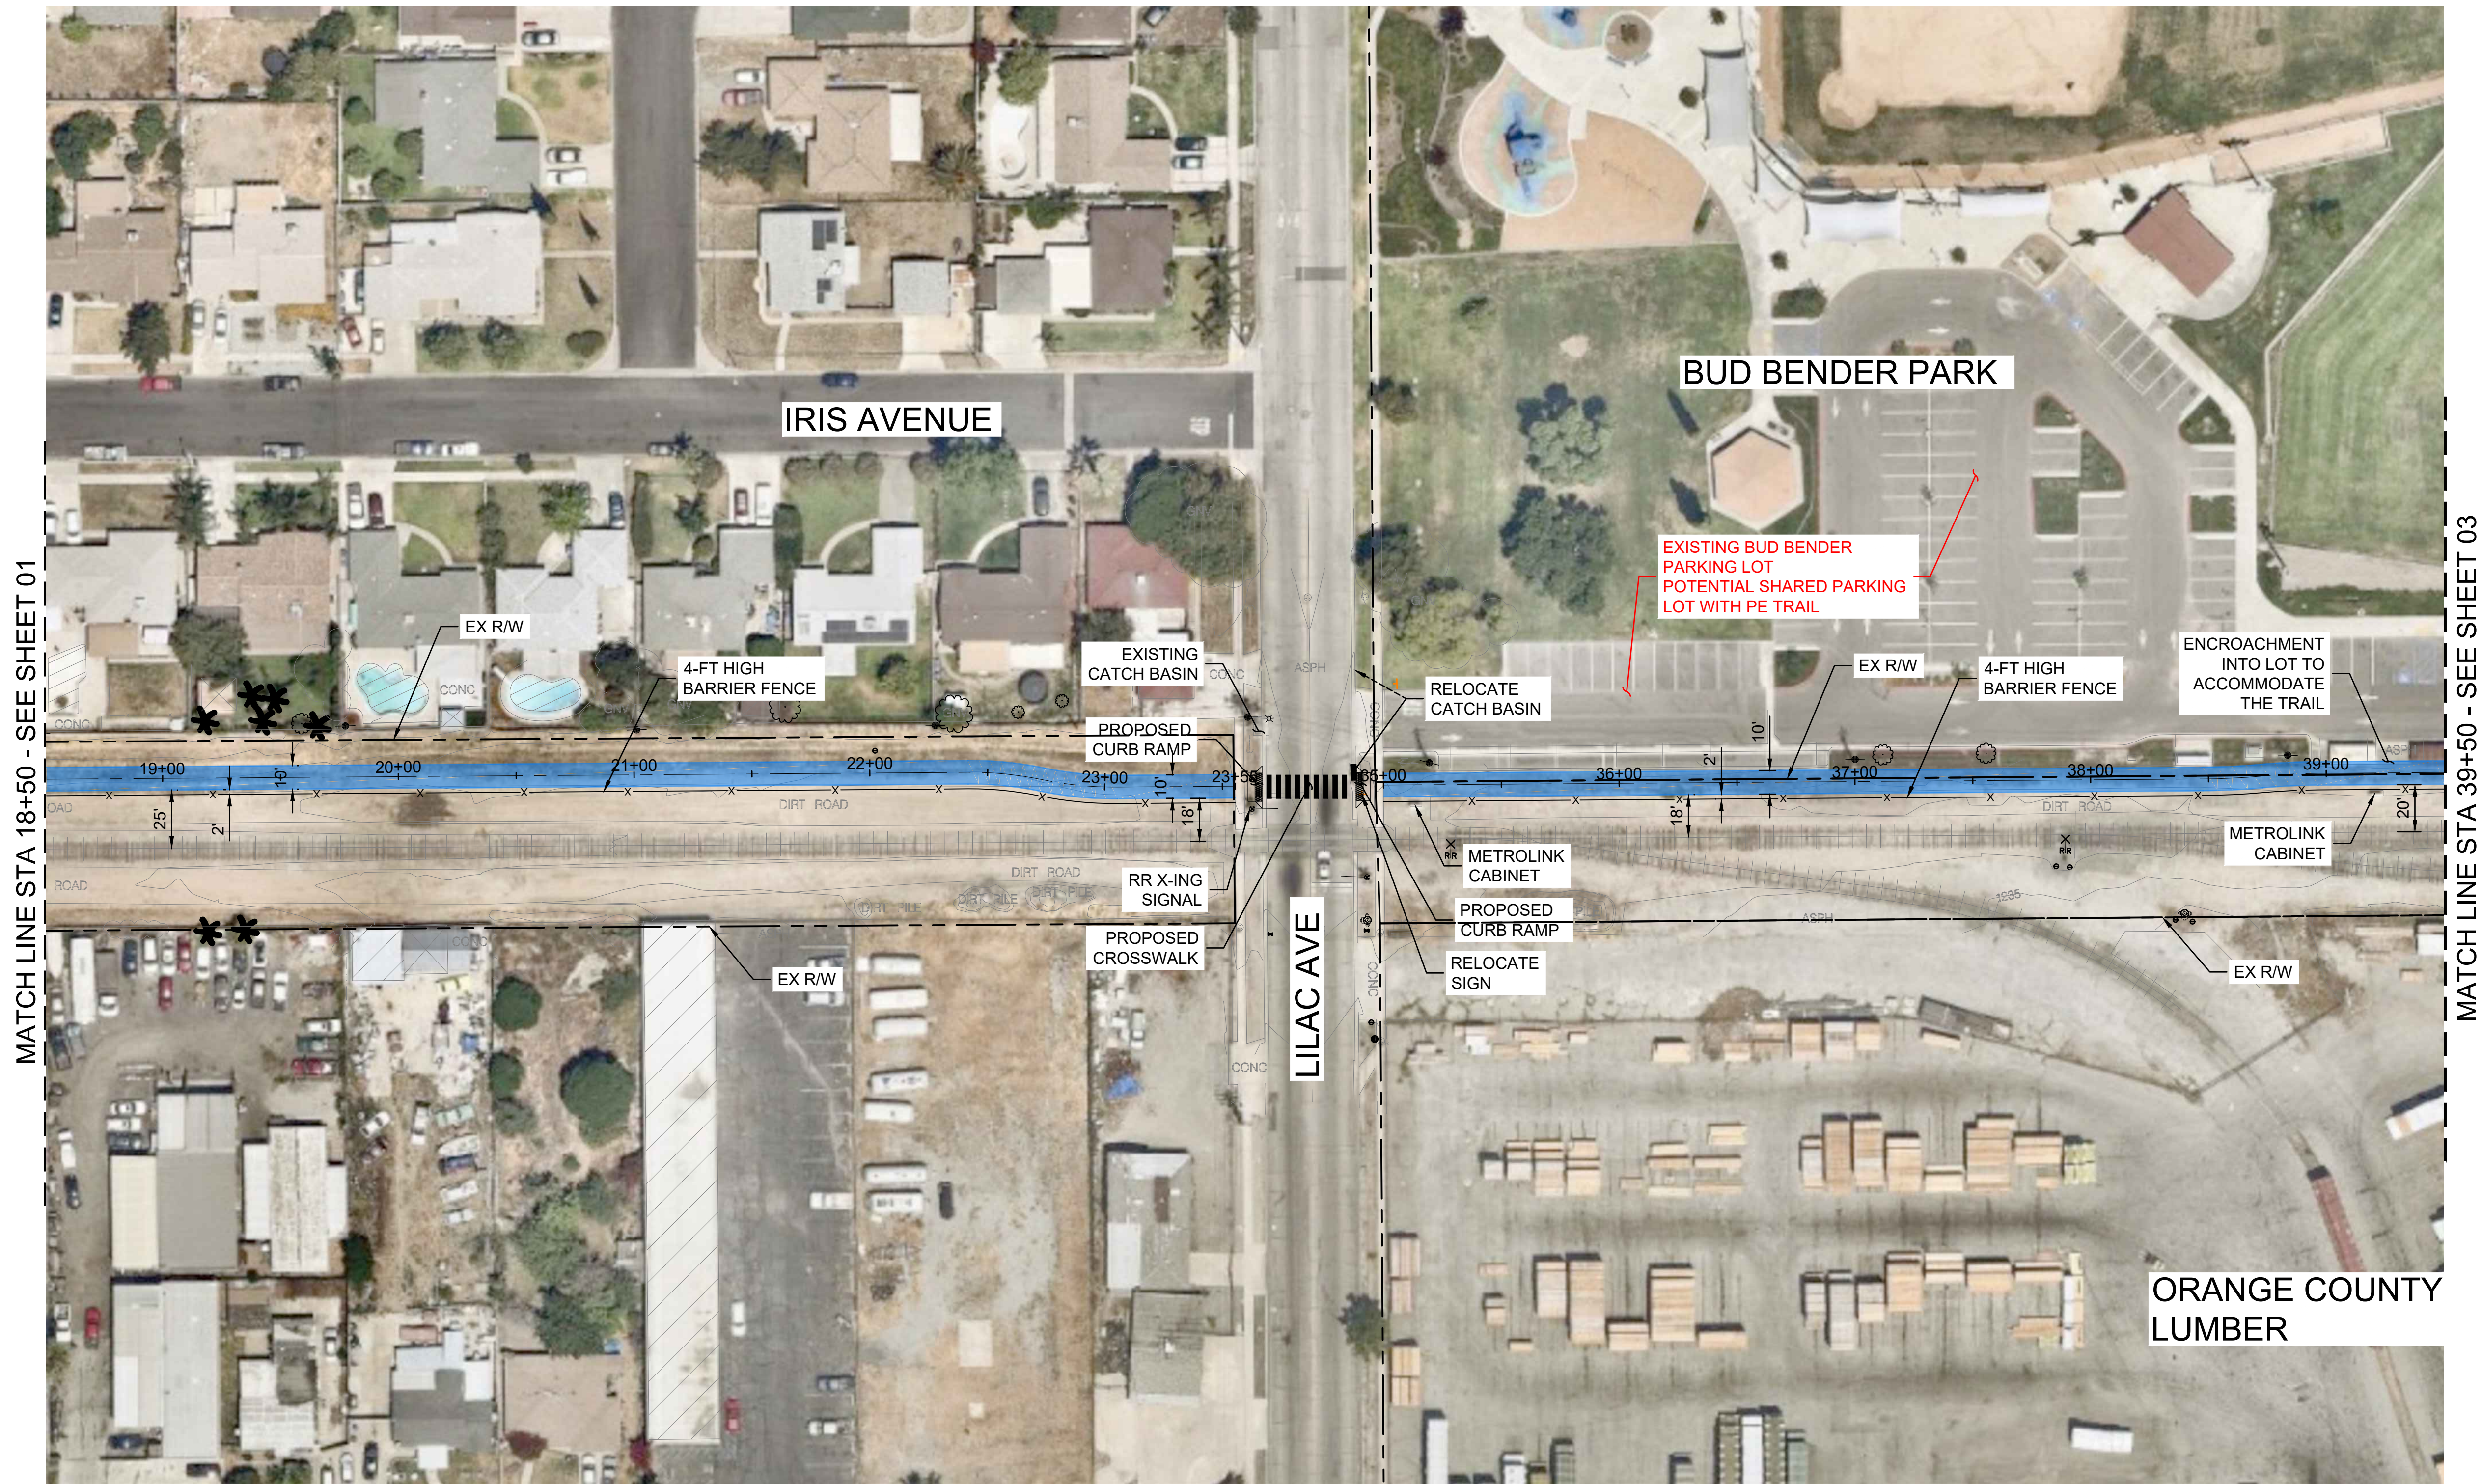

LEGEND

PREFERRED ALTERNATIVE

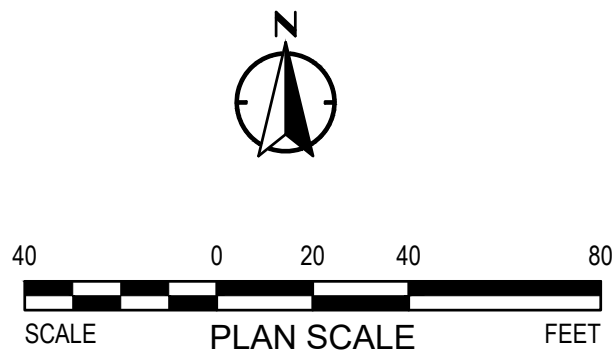

PROJECT NO:	2020-093
DESIGNED BY:	TA/ VH
DRAWN BY:	TA
REVIEWED BY:	SF
DATE:	4.22.2021
SCALE:	1" = 40'

Underground Service Alert

DIGALERT

DIAL TOLL FREE
1-800-422-4133
AT LEAST TWO WORKING DAYS
BEFORE YOU DIG

APPROVED BY:	R.C.E. NO.
	DATE
APPROVED BY:	R.C.E. NO.
	DATE

PREPARED UNDER THE DIRECT SUPERVISION OF:

DATE



617 W 7th Street, #1103 | Los Angeles, CA 90017
213-489-7443 | alltago.com



RIALTO PACIFIC ELECTRIC
TRAIL EXPANSION STUDY
CITY PROJECT 200811

PUBLIC WORKS DEPT
335 W RIALTO AVENUE
RIALTO, CALIFORNIA 92376

SHEET TITLE

PACIFIC ELECTRIC TRAIL EXPANSION
STA 18+50 TO STA 39+50

SHEET NO.

02

SHEET 02 OF 10

30% - NOT FOR CONSTRUCTION

Dwg filename: \\shared\PROJECTS\2020\00-2020-083 Rialto CA PE Trail Expansion Feasibility\CAD\02 Exhibits\2020-083_Concept_Sheets.dwg Last saved by: TaliaAgazaryan Plot date: 4/22/2021 4:34 PM Plotstyle table: ALTA-CVL.ctb


MATCH LINE STA 39+50 - SEE SHEET 02



MATCH LINE STA 51+50 - SEE SHEET 04

LEGEND

- PREFERRED ALTERNATIVE
- ALTERNATIVE 2

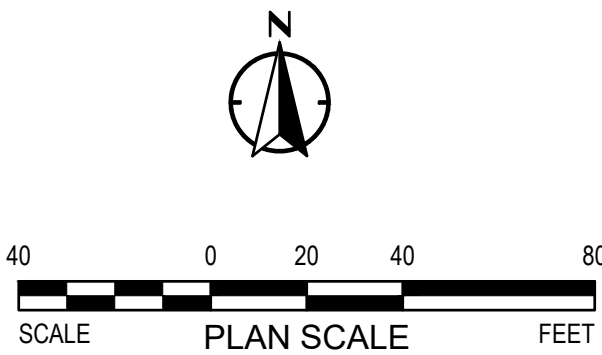

PROJECT NO:	2020-083
DESIGNED BY:	TA/ VH
DRAWN BY:	TA
REVIEWED BY:	SF
DATE:	4.22.2021
SCALE:	1" = 40'



APPROVED BY:	R.C.E. NO.
	DATE
APPROVED BY:	R.C.E. NO.
	DATE



617 W 7th Street, #1103 | Los Angeles, CA 90017
213-489-7443 | alta.go.com



RIALTO PACIFIC ELECTRIC
TRAIL EXPANSION STUDY
CITY PROJECT 200811

PUBLIC WORKS DEPT
335 W RIALTO AVENUE
RIALTO, CALIFORNIA 92376


SHEET TITLE
PACIFIC ELECTRIC TRAIL EXPANSION
CONCEPT LAYOUT
STA 39+50 TO STA 51+50

SHEET NO.
03
SHEET 03 OF 10

30% - NOT FOR CONSTRUCTION

Dwg filename: N:\shared\PROJECTS\2020\00-2020-083 Rialto CA PE Trail Expansion Feasibility\CAD\02_ Exhibits\2020-083_Concept_Sheets.dwg Last saved by: TaliaAgazaryan Plot date: 4/22/2021 4:35 PM Plotstyle table: ALTA-CVL.ctb

MATCH LINE STA 51+50 - SEE SHEET 03

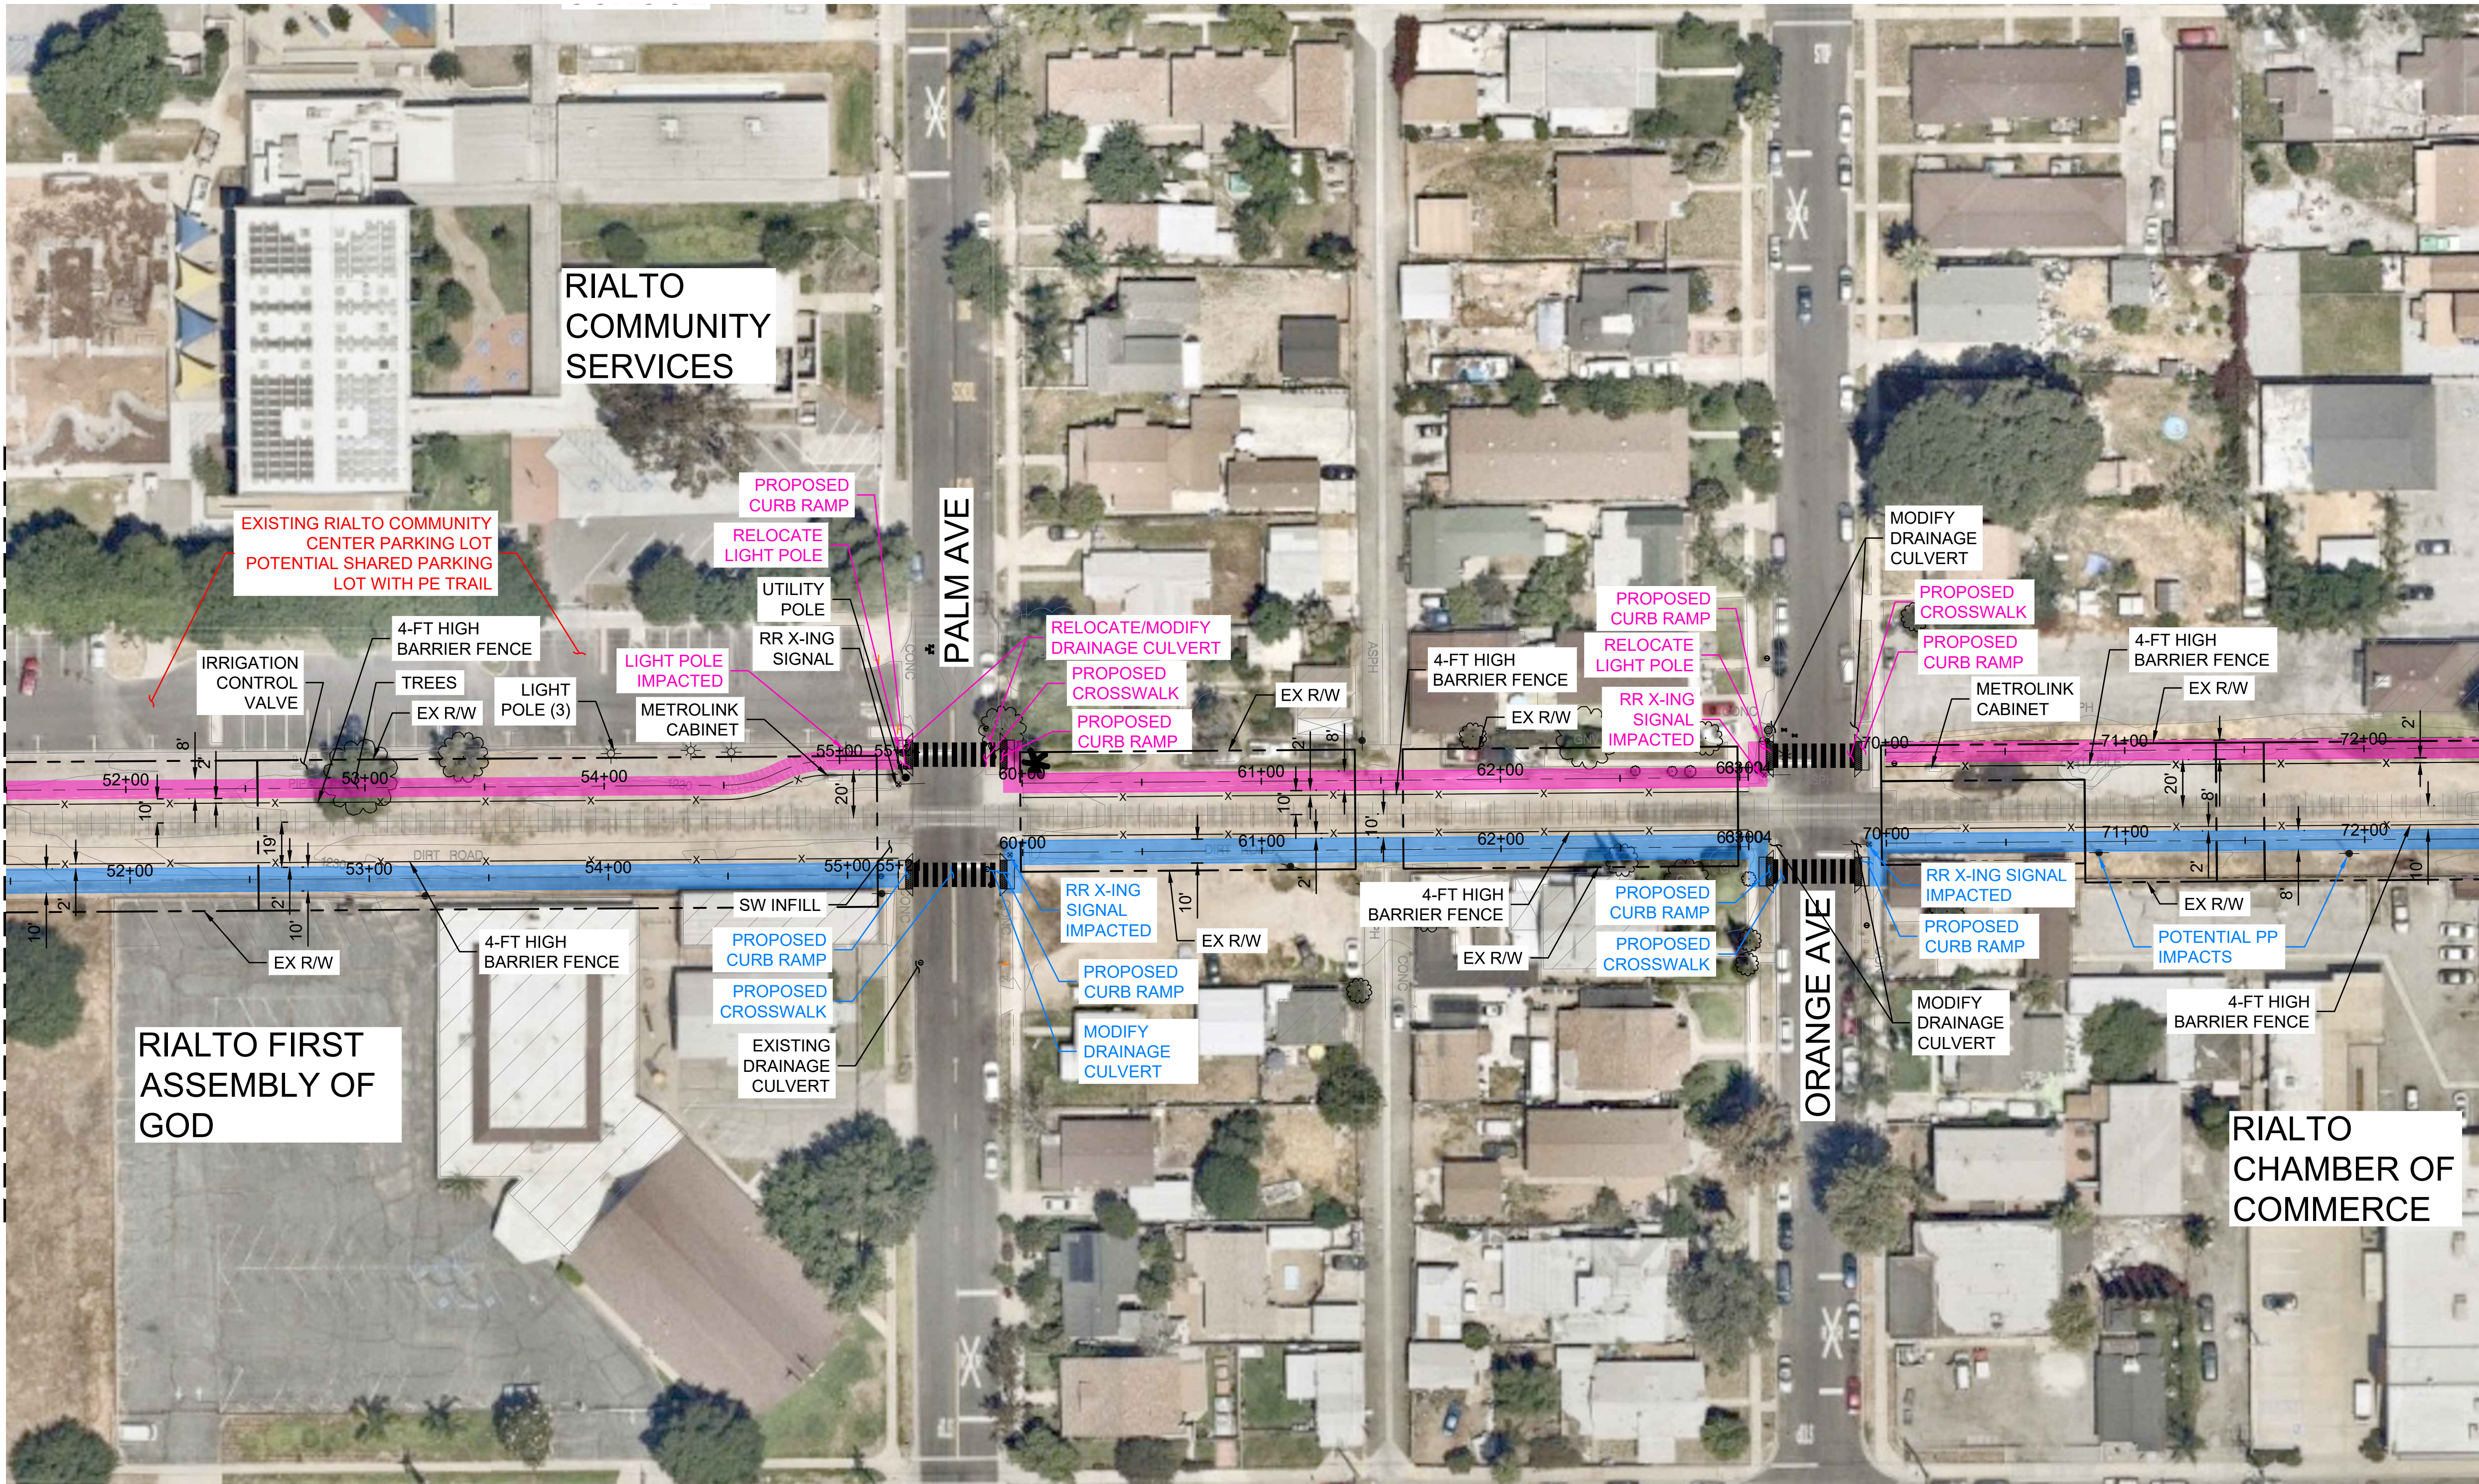


MATCH LINE STA 72+50 - SEE SHEET 05

LEGEND

PREFERRED ALTERNATIVE

ALTERNATIVE 2

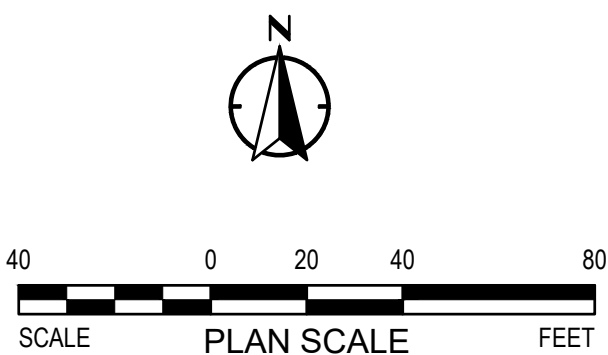

PROJECT NO:	2020-093
DESIGNED BY:	TA/ VH
DRAWN BY:	TA
REVIEWED BY:	SF
DATE:	4.22.2021
SCALE:	1" = 40'

MARK	DESCRIPTION	ISSUE	DATE	INITIAL



APPROVED BY:	R.C.E. NO.
	DATE
APPROVED BY:	R.C.E. NO.
	DATE



617 W 7th Street, #1103 | Los Angeles, CA 90017
213-489-7443 | alta.co.com



RIALTO PACIFIC ELECTRIC
TRAIL EXPANSION STUDY
CITY PROJECT 200811


PUBLIC WORKS DEPT
335 W RIALTO AVENUE
RIALTO, CALIFORNIA 92376

SHEET TITLE	SHEET NO.
PACIFIC ELECTRIC TRAIL EXPANSION CONCEPT LAYOUT STA 51+50 TO 72+50	04

SHEET 04 OF 10

30% - NOT FOR CONSTRUCTION


Dwg filename: N:\shared\PROJECTS\2020\00-2020-083 Rialto CA PE Trail Expansion Feasibility\CAD\02_ Exhibits\2020-083_Concept_Sheets.dwg Last saved by: TaliaAgazaryan Plot date: 4/22/2021 4:35 PM Plotstyle table: ALTA-CVL.ctb

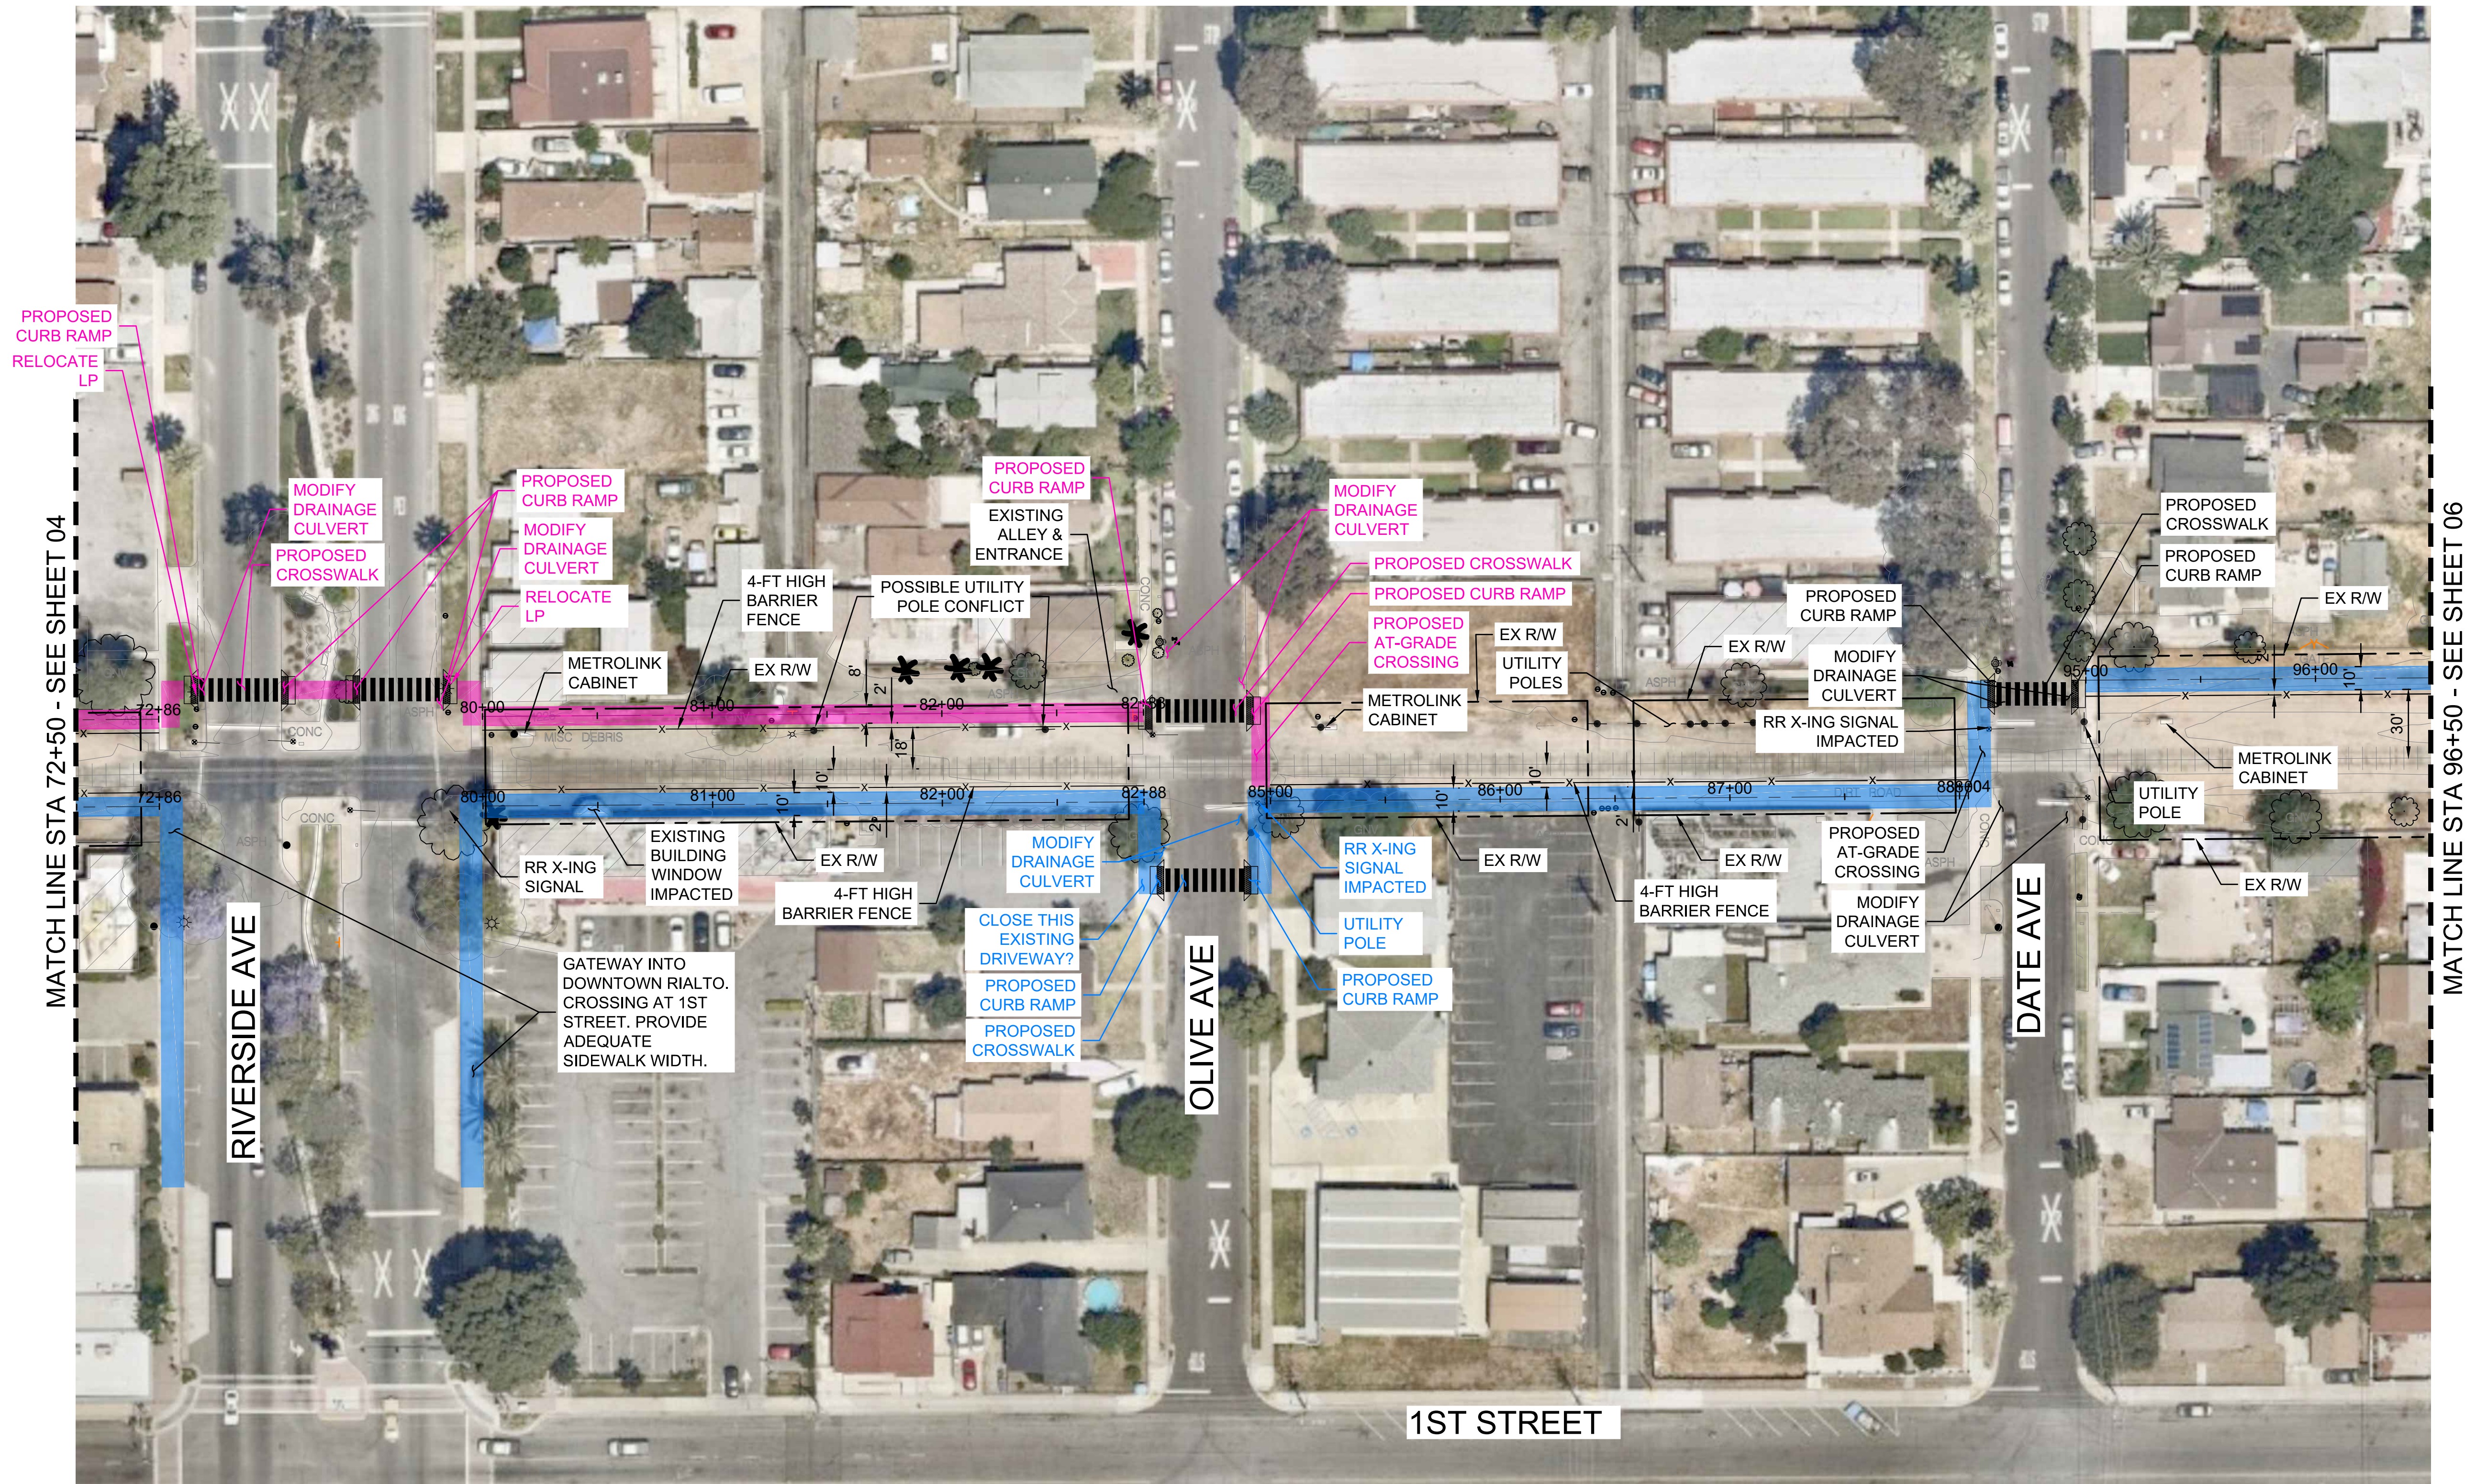

LEGEND

PREFERRED ALTERNATIVE

ALTERNATIVE 2

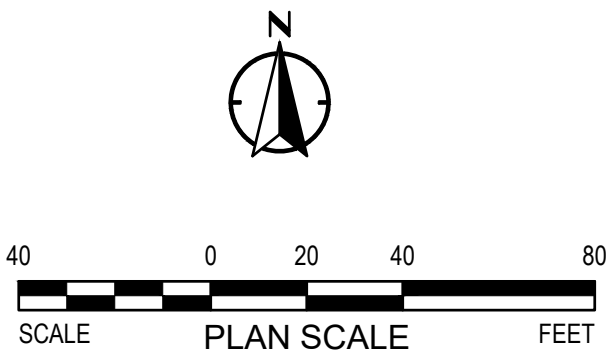

PROJECT NO:	2020-093
DESIGNED BY:	TA/ VH
DRAWN BY:	TA
REVIEWED BY:	SF
DATE:	4.22.2021
SCALE:	1" = 40'

MARK	DESCRIPTION	ISSUE	DATE	INITIAL



APPROVED BY:	R.C.E. NO.
	DATE
APPROVED BY:	R.C.E. NO.
	DATE

PREPARED UNDER THE DIRECT SUPERVISION OF:

DATE



617 W 7th Street, #1103 | Los Angeles, CA 90017
213-489-7443 | alta.go.com



RIALTO PACIFIC ELECTRIC
TRAIL EXPANSION STUDY
CITY PROJECT 200811

PUBLIC WORKS DEPT
335 W RIALTO AVENUE
RIALTO, CALIFORNIA 92376

SHEET TITLE

PACIFIC ELECTRIC TRAIL EXPANSION
CONCEPT LAYOUT
STA 72+50 TO STA 96+50


SHEET NO.

05

SHEET 05 OF 10


30% - NOT FOR CONSTRUCTION

Dwg filename: N:\shared\PROJECTS\2020\00-2020-083 Rialto CA PE Trail Expansion Feasibility\CAD\02_ Exhibits\2020-083_Concept_Sheets.dwg Last saved by: TaliaAgazaryan Plot date: 4/22/2021 8:51 AM Plotstyle table: ALTA-CVL.ctb

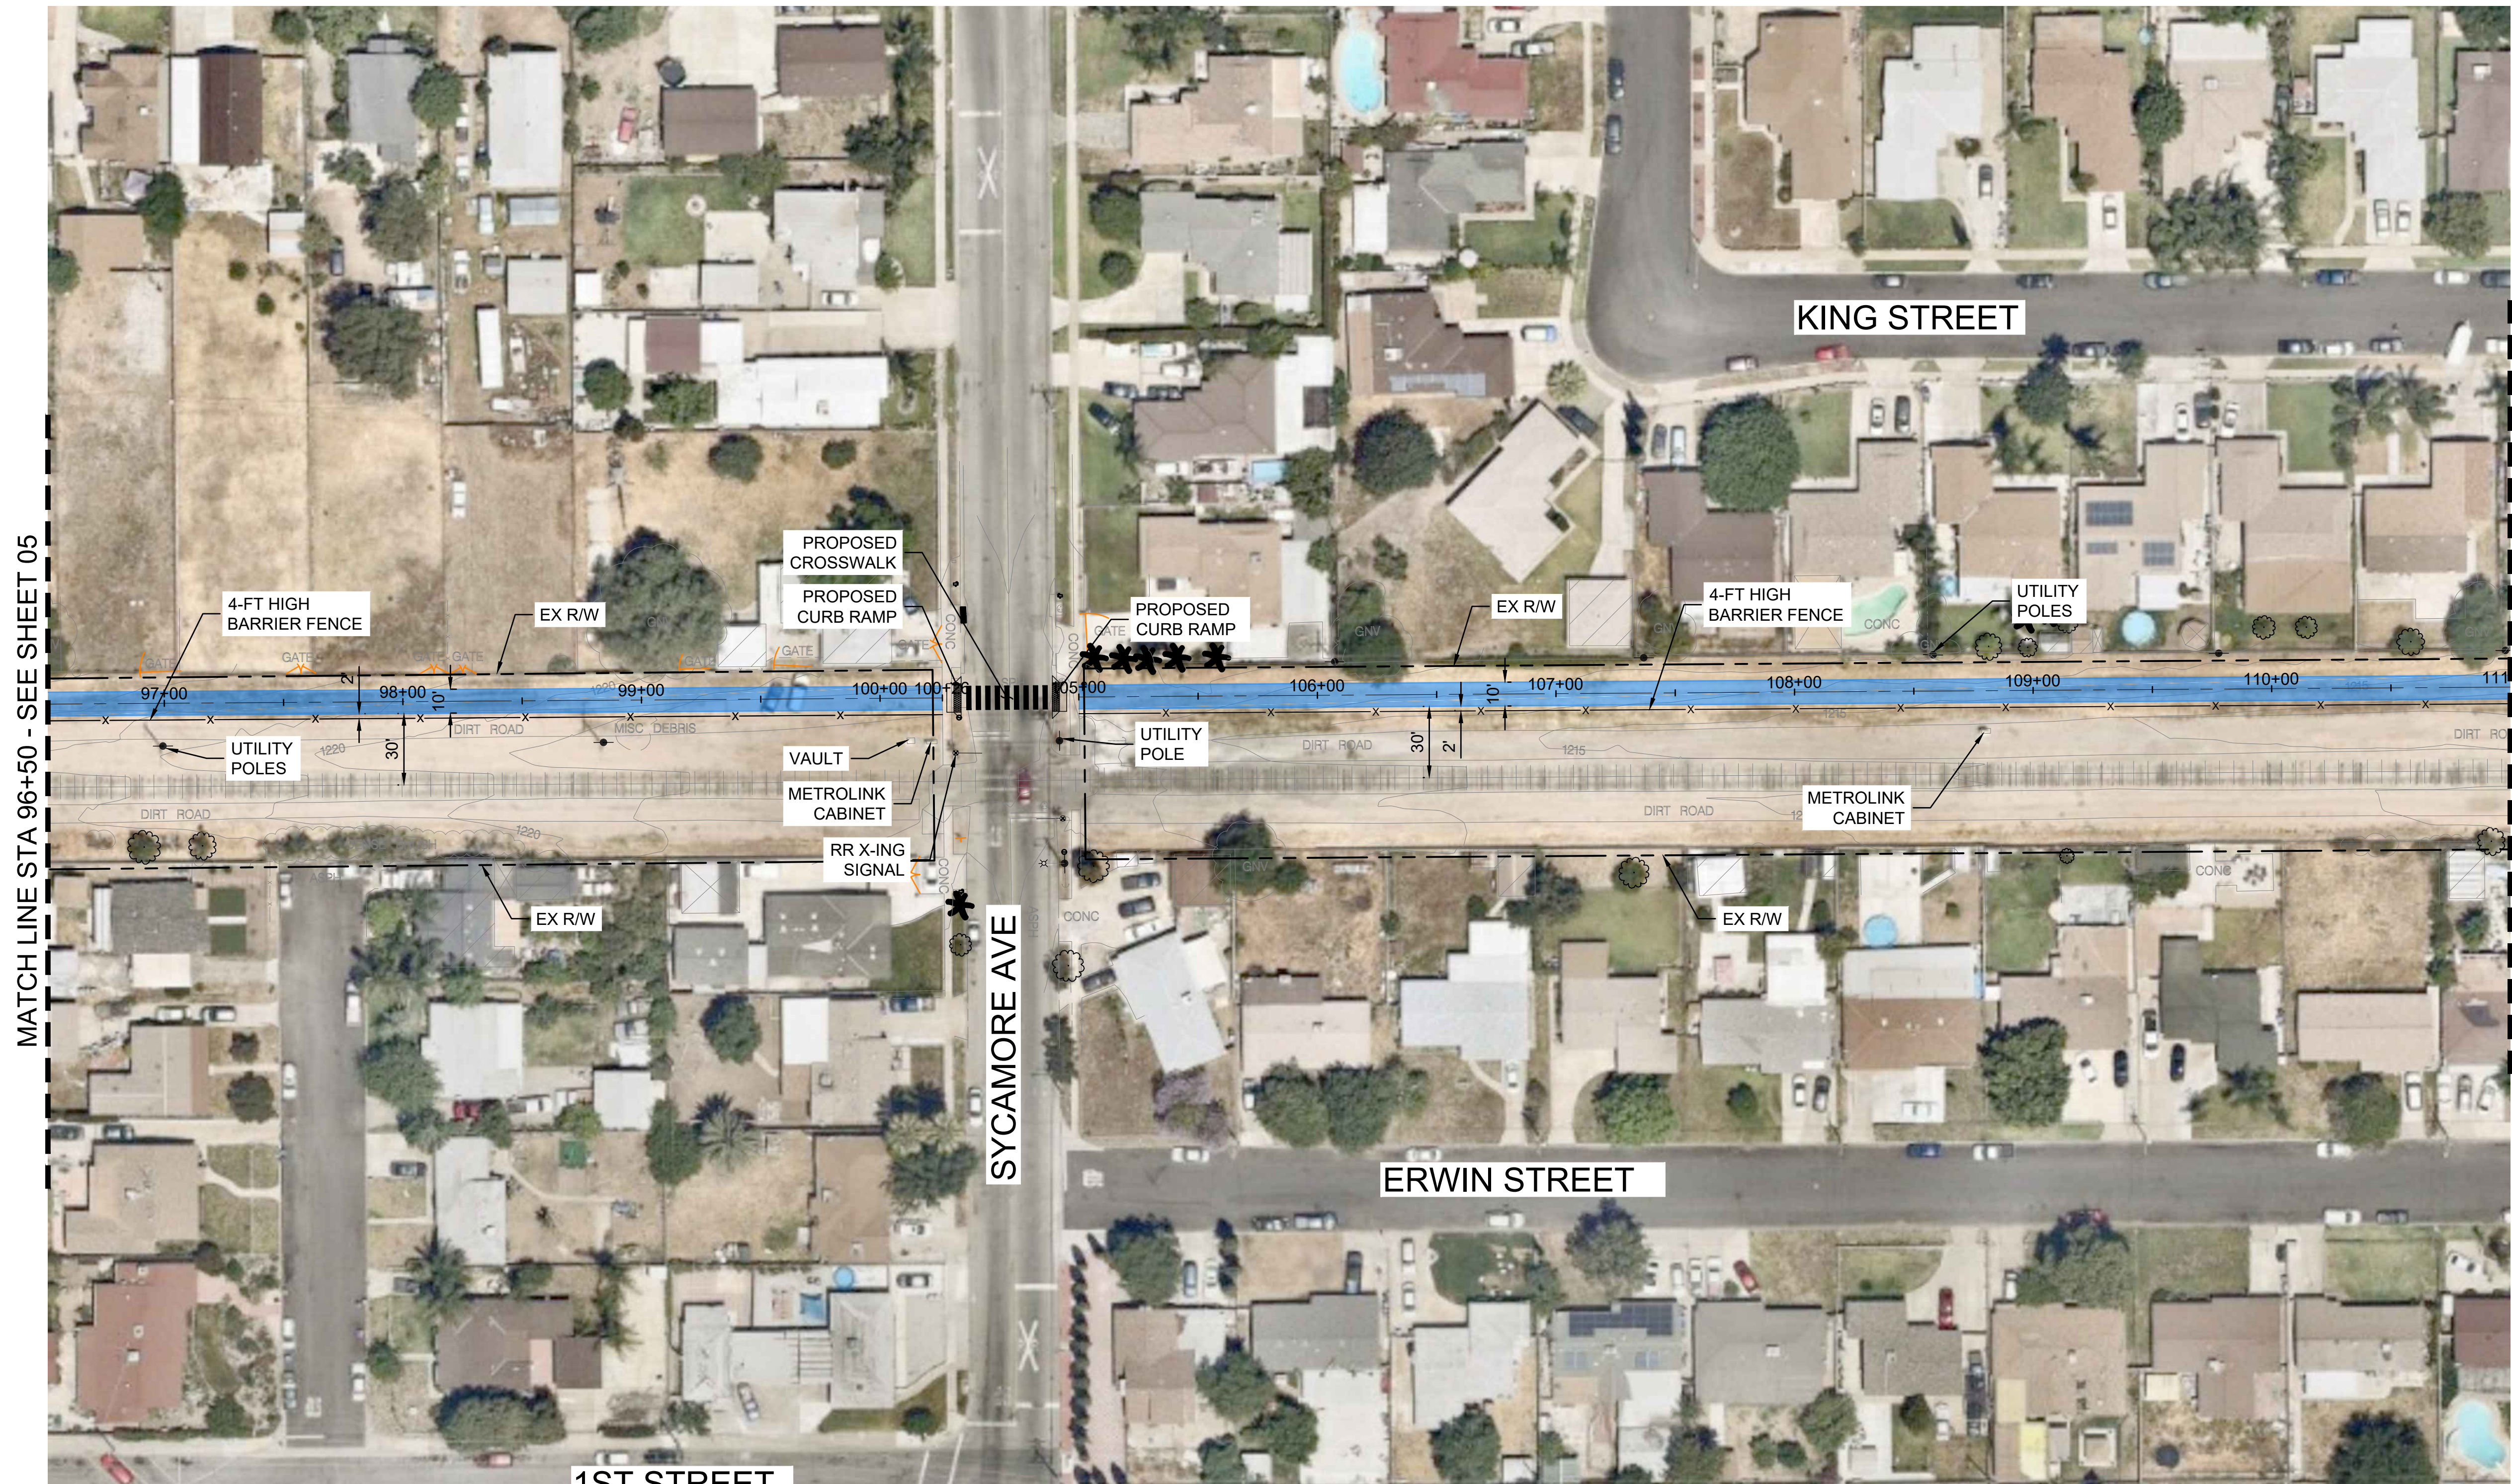

LEGEND

 PREFERRED ALTERNATIVE

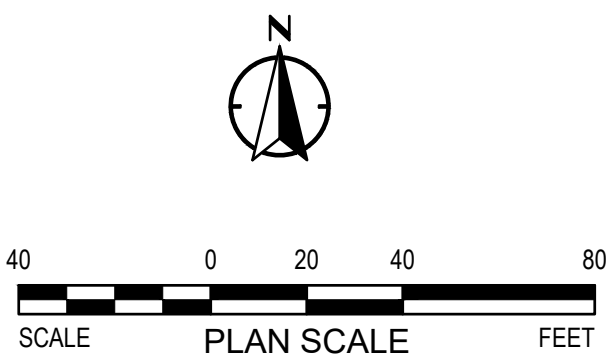

PROJECT NO:	2020-083
DESIGNED BY:	TA/ VH
DRAWN BY:	TA
REVIEWED BY:	SF
DATE:	4.22.2021
SCALE:	1" = 40'

MARK	DESCRIPTION	ISSUE	DATE	INITIAL



APPROVED BY:	R.C.E. NO.
DATE:	
APPROVED BY:	R.C.E. NO.
DATE:	

PREPARED UNDER THE DIRECT SUPERVISION OF:	DATE



617 W 7th Street, #1103 | Los Angeles, CA 90017
213-489-7443 | altaago.com



RIALTO PACIFIC ELECTRIC
TRAIL EXPANSION STUDY
CITY PROJECT 200811

PUBLIC WORKS DEPT
335 W RIALTO AVENUE
RIALTO, CALIFORNIA 92376

SHEET TITLE

PACIFIC ELECTRIC TRAIL EXPANSION
CONCEPT LAYOUT
STA 96+50 TO STA 111+00


SHEET NO.

06

SHEET 06 OF 10

30% - NOT FOR CONSTRUCTION

Dwg filename: \\shared\PROJECTS\2020\00-2020-083 Rialto CA PE Trail Expansion Feasibility\CAD\02_ Exhibits\2020-083_Concept_Sheets.dwg Last saved by: TaliaAgazaryan Plot date: 4/22/2021 8:51 AM Plotstyle table: ALTA-CVL.ctb

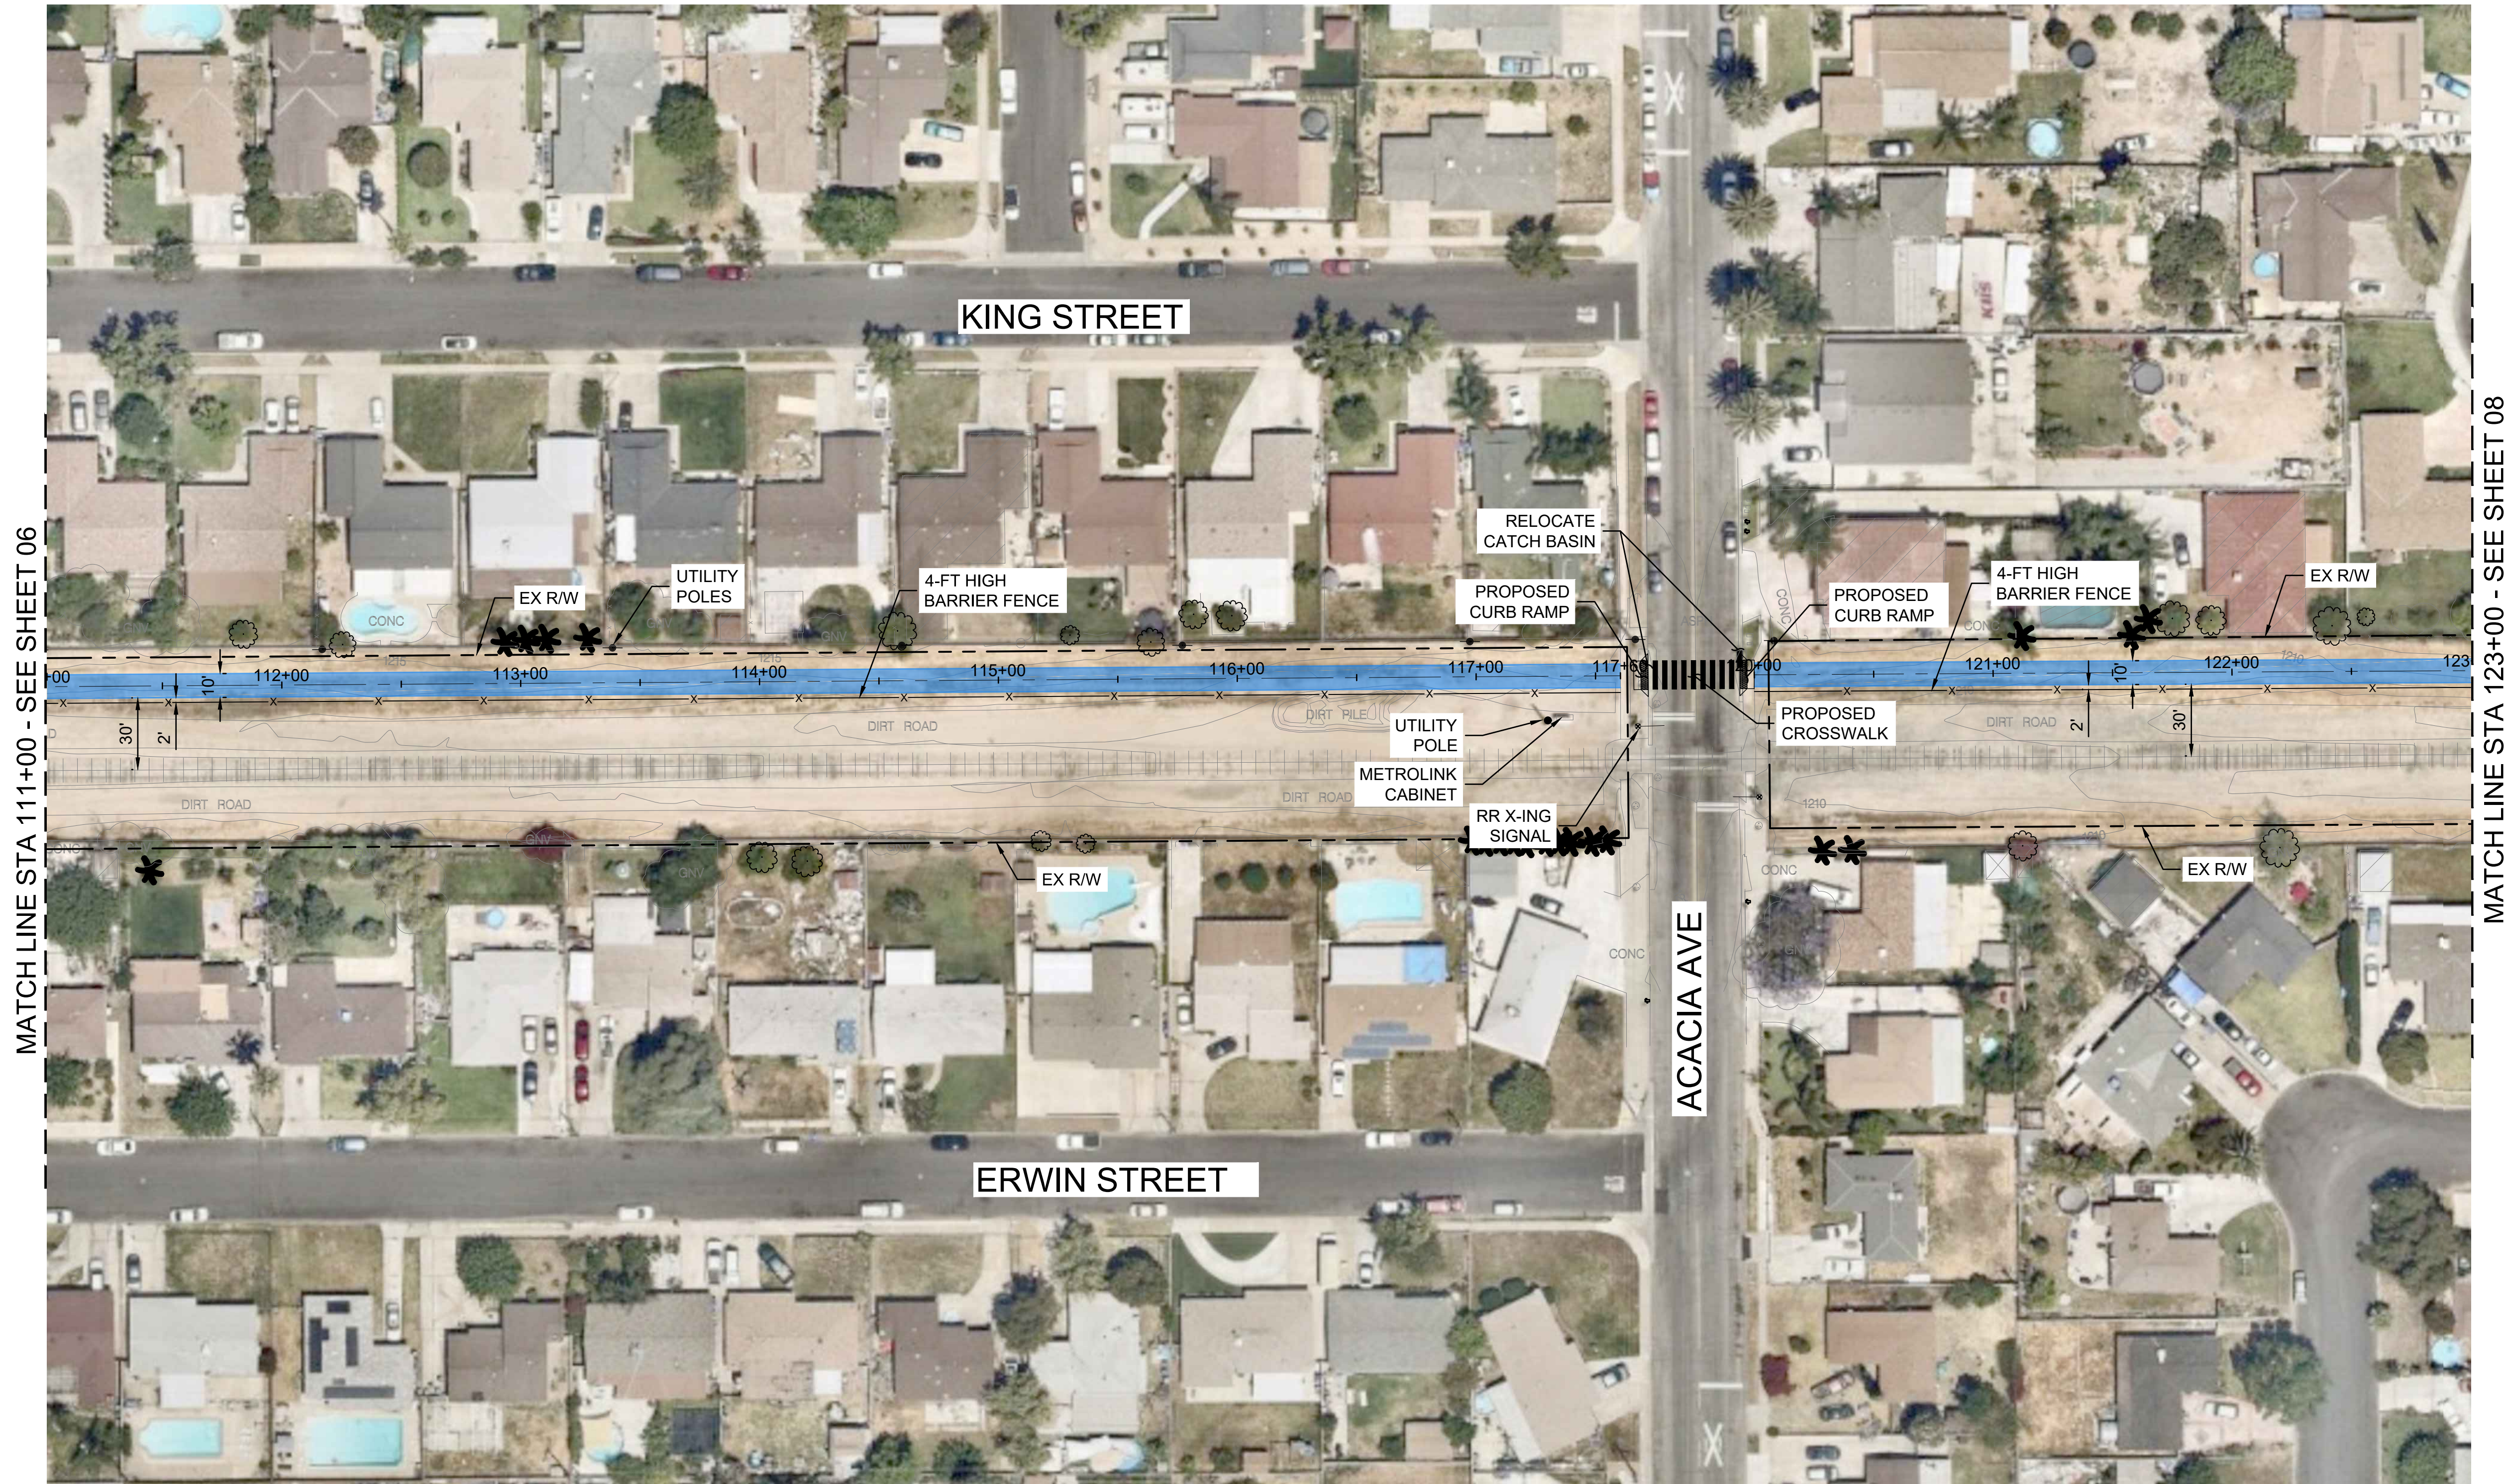

LEGEND
[Blue line] PREFERRED ALTERNATIVE



PROJECT NO:	2020-093
DESIGNED BY:	TA/ VH
DRAWN BY:	TA
REVIEWED BY:	SF
DATE:	4.22.2021
SCALE:	1" = 40'

MARK	DESCRIPTION	ISSUE	DATE	INITIAL



APPROVED BY:	R.C.E. NO.
DATE:	
APPROVED BY:	R.C.E. NO.
DATE:	



RIALTO PACIFIC ELECTRIC
TRAIL EXPANSION STUDY
CITY PROJECT 200811

PUBLIC WORKS DEPT
335 W RIALTO AVENUE
RIALTO, CALIFORNIA 92376

SHEET TITLE
**PACIFIC ELECTRIC TRAIL EXPANSION
CONCEPT LAYOUT
STA 111+00 TO STA 123+00**

SHEET NO.
07
SHEET 07 OF 10

30% - NOT FOR CONSTRUCTION

Dwg filename: \\shared\PROJECTS\2020\00-2020-083 Rialto CA PE Trail Expansion Feasibility\CAD\02_ Exhibits\2020-083_Concept_Sheets.dwg Last saved by: TaliaAgazaryan Plot date: 4/22/2021 8:51 AM Plotstyle table: ALTA-CVL.ctb

MATCH LINE STA 123+00 - SEE SHEET 07



MATCH LINE STA 135+25 - SEE SHEET 09

LEGEND

PREFERRED ALTERNATIVE



PROJECT NO:	2020-093
DESIGNED BY:	TA/ VH
DRAWN BY:	TA
REVIEWED BY:	SF
DATE:	4.22.2021
SCALE:	1" = 40'

MARK	DESCRIPTION	ISSUE	DATE	INITIAL



APPROVED BY:	R.C.E. NO.
	DATE
APPROVED BY:	R.C.E. NO.
	DATE

PREPARED UNDER THE DIRECT SUPERVISION OF:

DATE



617 W 7th Street, #1103 | Los Angeles, CA 90017
213-489-7443 | altaago.com



RIALTO PACIFIC ELECTRIC
TRAIL EXPANSION STUDY
CITY PROJECT 200811

PUBLIC WORKS DEPT
335 W RIALTO AVENUE
RIALTO, CALIFORNIA 92376

SHEET TITLE
**PACIFIC ELECTRIC TRAIL EXPANSION
CONCEPT LAYOUT
STA 123+00 TO STA 135+25**

SHEET NO.
08
SHEET 08 OF 10

30% - NOT FOR CONSTRUCTION

Dwg filename: \\shared\PROJECTS\2020\00-2020-083 Rialto CA PE Trail Expansion Feasibility\CAD\02_ Exhibits\2020-083_Concept_Sheets.dwg Last saved by: TaliaAgazaryan Plot date: 4/22/2021 8:51 AM Plotstyle table: ALTA-CVL.ctb

MATCH LINE STA 135+25 - SEE SHEET 08



MATCH LINE STA 145+50 - SEE SHEET 10

LEGEND

PREFERRED ALTERNATIVE



PROJECT NO: 2020-093
DESIGNED BY: TA/ VH
DRAWN BY: TA
REVIEWED BY: SF
DATE: 4.22.2021
SCALE: 1" = 40'

MARK	DESCRIPTION	ISSUE	DATE	INITIAL



APPROVED BY:	R.C.E. NO.
	DATE
APPROVED BY:	R.C.E. NO.
	DATE

PREPARED UNDER THE DIRECT SUPERVISION OF:

DATE



617 W 7th Street, #1103 | Los Angeles, CA 90017
213-489-7443 | alta.co



RIALTO PACIFIC ELECTRIC
TRAIL EXPANSION STUDY
CITY PROJECT 200811

PUBLIC WORKS DEPT
335 W RIALTO AVENUE
RIALTO, CALIFORNIA 92376

SHEET TITLE
**PACIFIC ELECTRIC TRAIL EXPANSION
CONCEPT LAYOUT
STA 135+25 TO STA 145+50**

SHEET NO.
09
SHEET 09 OF 10


30% - NOT FOR CONSTRUCTION

Dwg filename: N:\shared\PROJECTS\2020\00-2020-083 Rialto CA PE Trail Expansion Feasibility\CAD\02_ Exhibits\2020-083_Concept_Sheets.dwg Last saved by: TaliaAgazaryan Plot date: 4/22/2021 8:51 AM Plotstyle table: ALTA-CVL.ctb



LEGEND

PREFERRED ALTERNATIVE

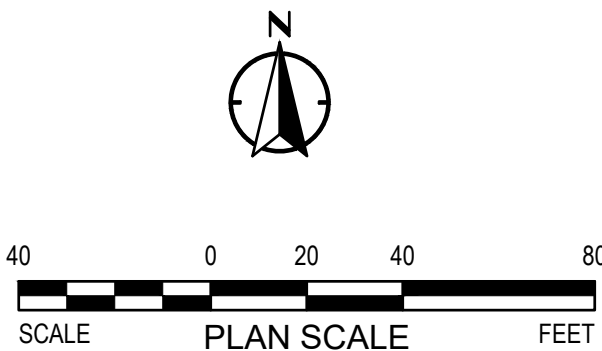

PROJECT NO:	2020-093
DESIGNED BY:	TA/ VH
DRAWN BY:	TA
REVIEWED BY:	SF
DATE:	4.22.2021
SCALE:	1" = 40'

MARK	DESCRIPTION	ISSUE	DATE	INITIAL

Underground Service Alert

DIGALERT

DIAL TOLL FREE
1-800-422-4133
AT LEAST TWO WORKING DAYS
BEFORE YOU DIG

APPROVED BY:	R.C.E. NO.
	DATE
APPROVED BY:	R.C.E. NO.
	DATE



617 W 7th Street, #1103 | Los Angeles, CA 90017
213-489-7443 | alta.go.com



RIALTO PACIFIC ELECTRIC
TRAIL EXPANSION STUDY
CITY PROJECT 200811

PUBLIC WORKS DEPT
335 W RIALTO AVENUE
RIALTO, CALIFORNIA 92376

SHEET TITLE	SHEET NO.
PACIFIC ELECTRIC TRAIL EXPANSION CONCEPT LAYOUT STA 145+50 TO END	10
	SHEET 10 OF 10

30% - NOT FOR CONSTRUCTION