


Dwg filename: N:\shared\PROJECTS\2020\00-2020-083 Rialto CA PE Trail Expansion Feasibility\CAD\02_ Exhibits\2020-083_Concept_Sheets.dwg Last saved by: TaliaGazaryan Plot date: 4/22/2021 8:50 AM Plotstyle table: ALTA-CVL.ctb



MATCH LINE STA 18+50 - SEE SHEET 02

LEGEND

PREFERRED ALTERNATIVE

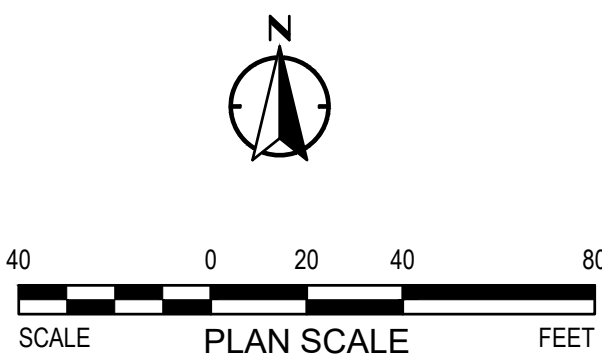

PROJECT NO:	2020-093
DESIGNED BY:	TA/ VH
DRAWN BY:	TA
REVIEWED BY:	SF
DATE:	4.22.2021
SCALE:	1" = 40'

MARK	DESCRIPTION	ISSUE	DATE	INITIAL



APPROVED BY:	R.C.E. NO.
	DATE
APPROVED BY:	R.C.E. NO.
	DATE



617 W 7th Street, #1103 | Los Angeles, CA 90017
213-489-7443 | alta.co




RIALTO PACIFIC ELECTRIC
TRAIL EXPANSION STUDY
CITY PROJECT 200811

PUBLIC WORKS DEPT
335 W RIALTO AVENUE
RIALTO, CALIFORNIA 92376

SHEET TITLE	SHEET NO.
PACIFIC ELECTRIC TRAIL EXPANSION CONCEPT LAYOUT BEGIN TO STA 18+50	01
	SHEET 01 OF 10


30% - NOT FOR CONSTRUCTION

Dwg filename: N:\shared\PROJECTS\2020\00-2020-083 Rialto CA PE Trail Expansion Feasibility\CAD\02_ Exhibits\2020-083_Concept_Sheets.dwg Last saved by: TaliaAgazaryan Plot date: 4/22/2021 8:50 AM Plotstyle table: ALTA-CVL.ctb

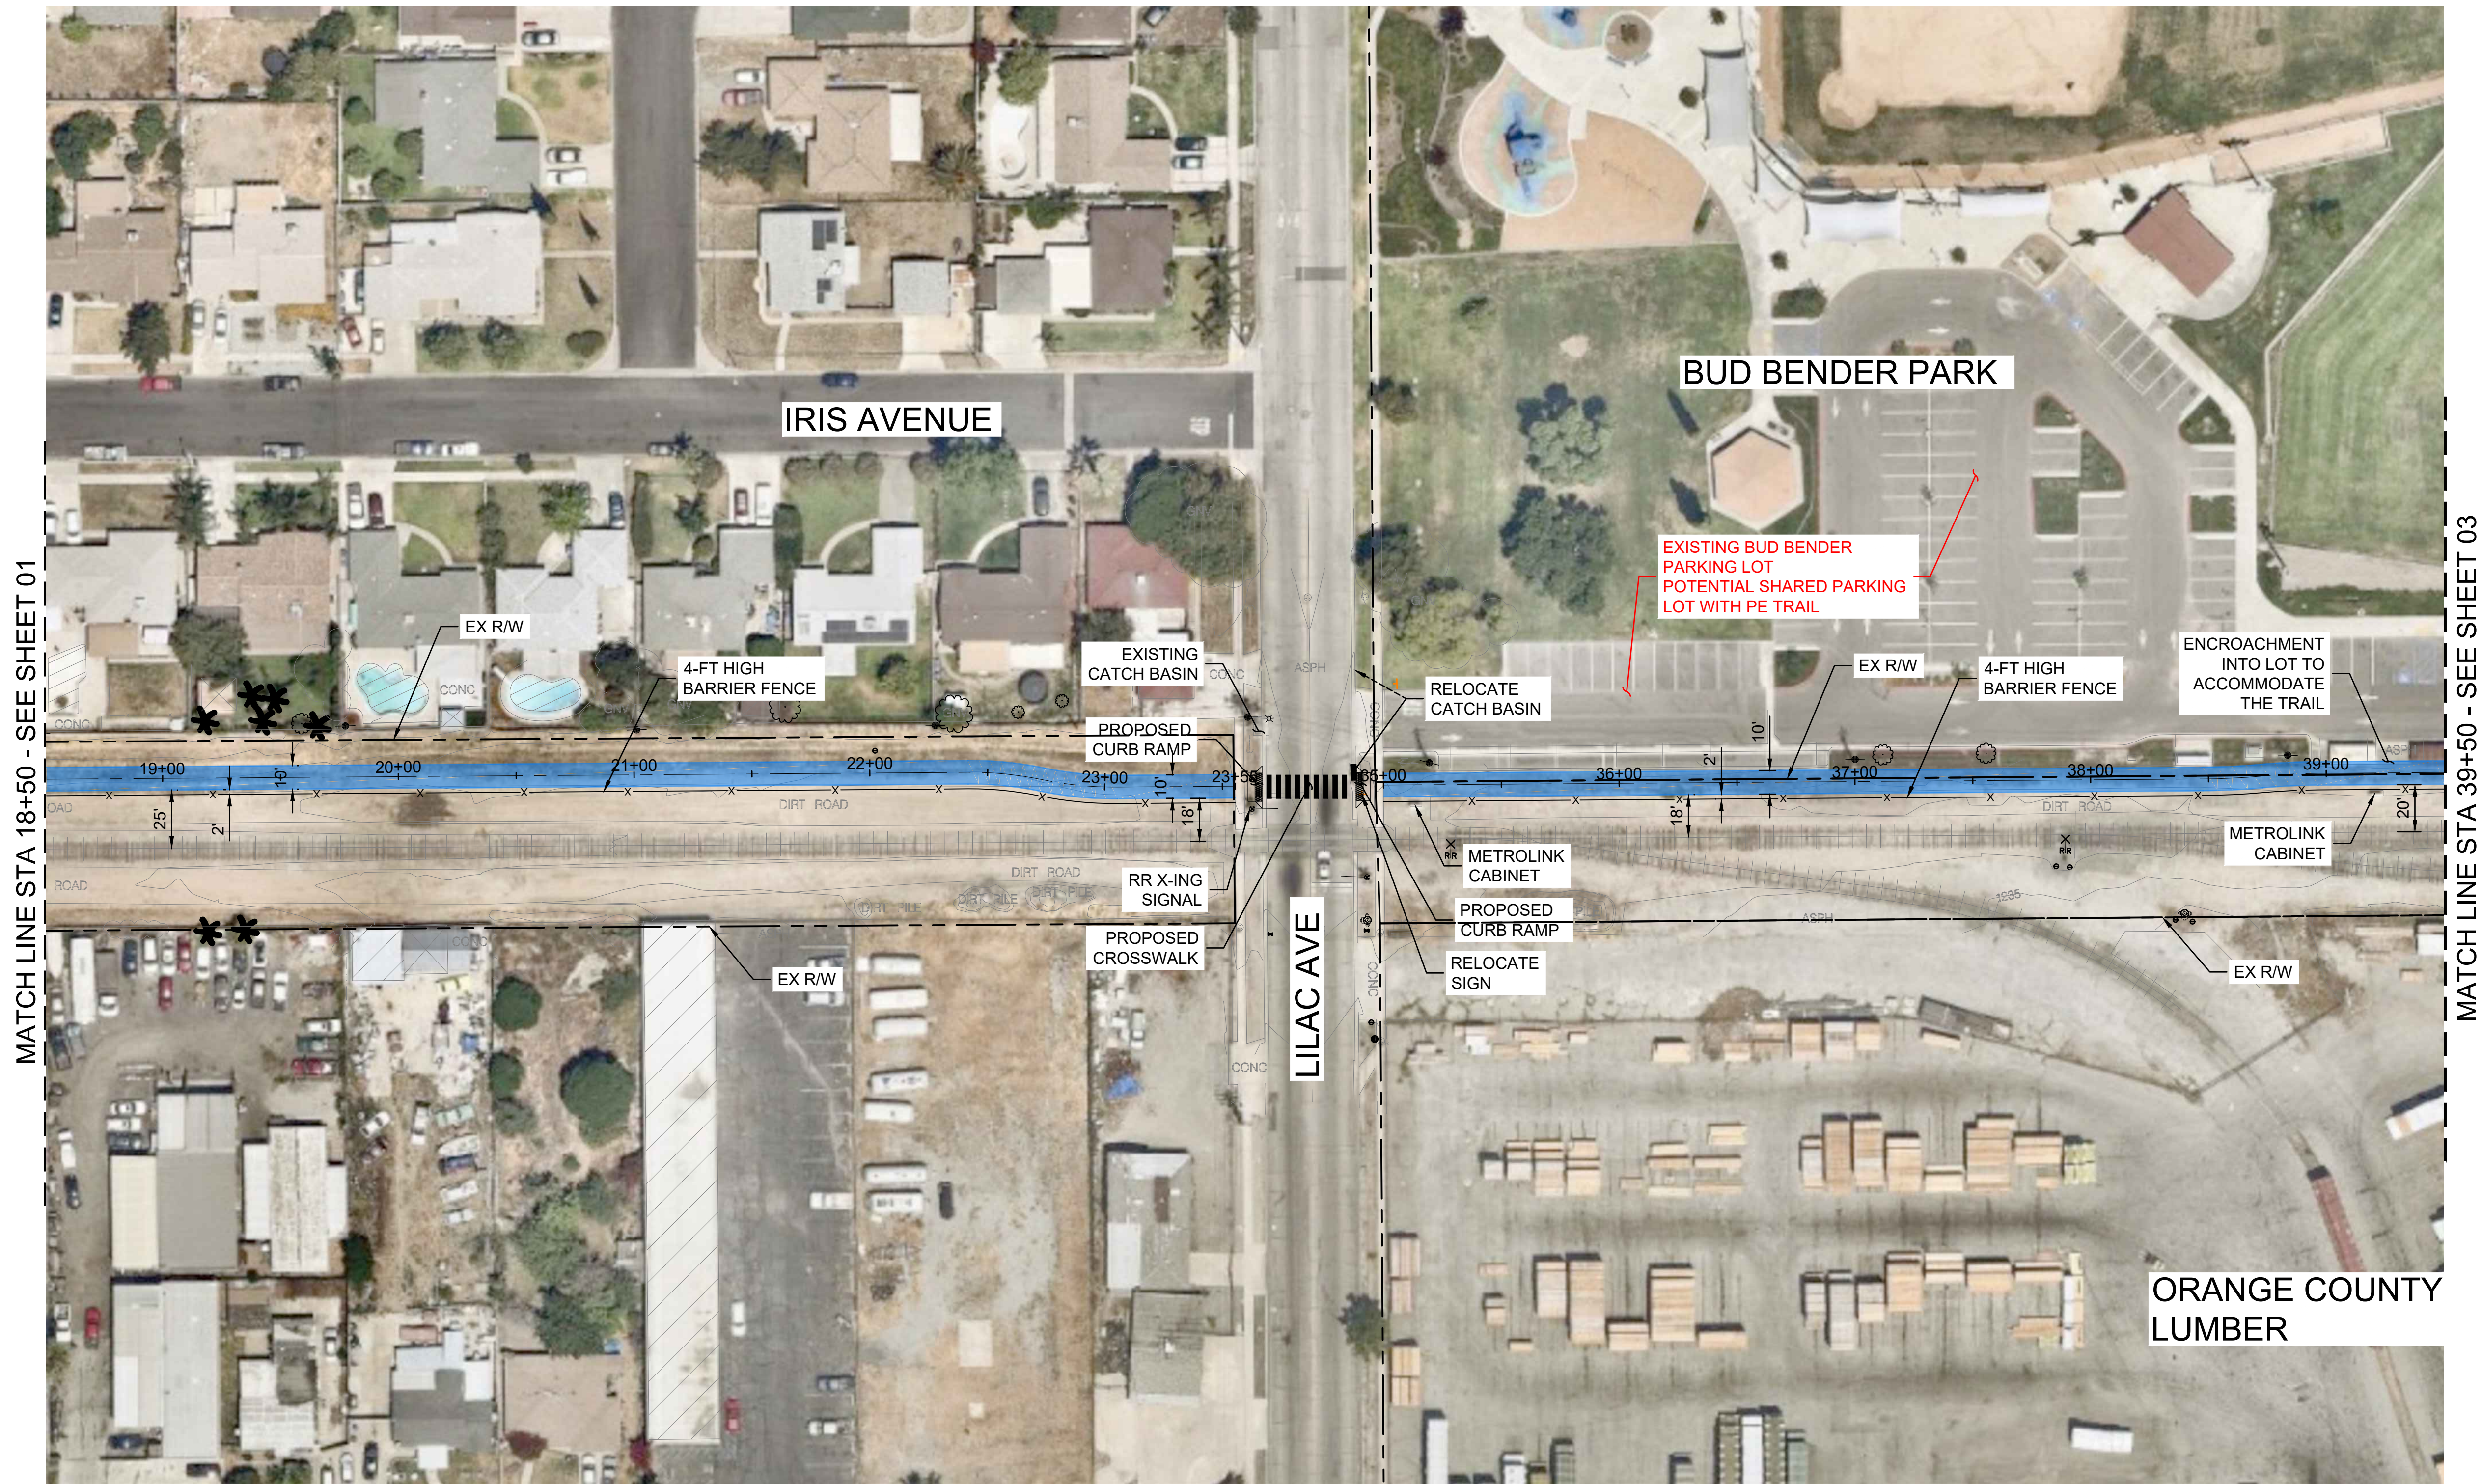

LEGEND

PREFERRED ALTERNATIVE

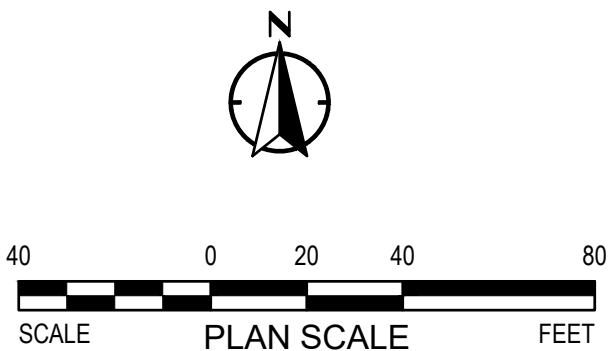

PROJECT NO:	2020-093
DESIGNED BY:	TA/ VH
DRAWN BY:	TA
REVIEWED BY:	SF
DATE:	4.22.2021
SCALE:	1" = 40'

Underground Service Alert

DIGALERT

DIAL TOLL FREE
1-800-422-4133
AT LEAST TWO WORKING DAYS
BEFORE YOU DIG

APPROVED BY:	R.C.E. NO.
	DATE
APPROVED BY:	R.C.E. NO.
	DATE

PREPARED UNDER THE DIRECT SUPERVISION OF:

DATE



617 W 7th Street, #1103 | Los Angeles, CA 90017
213-489-7443 | alltago.com



RIALTO PACIFIC ELECTRIC
TRAIL EXPANSION STUDY
CITY PROJECT 200811

PUBLIC WORKS DEPT
335 W RIALTO AVENUE
RIALTO, CALIFORNIA 92376

SHEET TITLE

PACIFIC ELECTRIC TRAIL EXPANSION
STA 18+50 TO STA 39+50

SHEET NO.

02

SHEET 02 OF 10

30% - NOT FOR CONSTRUCTION

Dwg filename: \\shared\PROJECTS\2020\00-2020-083 Rialto CA PE Trail Expansion Feasibility\CAD\02 Exhibits\2020-083_Concept_Sheets.dwg Last saved by: TaliaAgazaryan Plot date: 4/22/2021 8:50 AM Plotstyle table: ALTA-CVL.ctb

MATCH LINE STA 39+50 - SEE SHEET 02



MATCH LINE STA 51+50 - SEE SHEET 04

LEGEND

PREFERRED ALTERNATIVE



PROJECT NO:	2020-093
DESIGNED BY:	TA/ VH
DRAWN BY:	TA
REVIEWED BY:	SF
DATE:	4.22.2021
SCALE:	1" = 40'

MARK	DESCRIPTION	ISSUE	DATE	INITIAL



APPROVED BY:	R.C.E. NO.
	DATE
APPROVED BY:	R.C.E. NO.
	DATE

PREPARED UNDER THE DIRECT SUPERVISION OF:
DATE



617 W 7th Street, #1103 | Los Angeles, CA 90017
213-489-7443 | alta.co



RIALTO PACIFIC ELECTRIC
TRAIL EXPANSION STUDY
CITY PROJECT 200811

PUBLIC WORKS DEPT
335 W RIALTO AVENUE
RIALTO, CALIFORNIA 92376

SHEET TITLE
**PACIFIC ELECTRIC TRAIL EXPANSION
CONCEPT LAYOUT
STA 39+50 TO STA 51+50**

SHEET NO.
03
SHEET 03 OF 10

30% - NOT FOR CONSTRUCTION

Dwg filename: N:\shared\PROJECTS\2020\00-2020-083 Rialto CA PE Trail Expansion Feasibility\CAD\02_ Exhibits\2020-083_Concept_Sheets.dwg Last saved by: TaliaAgazaryan Plot date: 4/22/2021 8:50 AM Plotstyle table: ALTA-CVL.ctb

MATCH LINE STA 51+50 - SEE SHEET 03



LEGEND

PREFERRED ALTERNATIVE



40 0 20 40 80
SCALE PLAN SCALE FEET

PROJECT NO:	2020-093
DESIGNED BY:	TA/ VH
DRAWN BY:	TA
REVIEWED BY:	SF
DATE:	4.22.2021
SCALE:	1" = 40'



MARK	DESCRIPTION	ISSUE	DATE	INITIAL

APPROVED BY: _____ R.C.E. NO. _____

DATE: _____

APPROVED BY: _____ R.C.E. NO. _____

DATE: _____

PREPARED UNDER THE DIRECT SUPERVISION OF: _____

DATE: _____



617 W 7th Street, #1103 | Los Angeles, CA 90017
213-489-7443 | alta.go.com




RIALTO PACIFIC ELECTRIC TRAIL EXPANSION STUDY CITY PROJECT 200811

PUBLIC WORKS DEPT
335 W RIALTO AVENUE
RIALTO, CALIFORNIA 92376


SHEET TITLE	SHEET NO.
PACIFIC ELECTRIC TRAIL EXPANSION CONCEPT LAYOUT STA 51+50 TO 72+50	04
	SHEET 04 OF 10

30% - NOT FOR CONSTRUCTION

Dwg filename: N:\shared\PROJECTS\2020\00-2020-083 Rialto CA PE Trail Expansion Feasibility\CAD\02_ Exhibits\2020-083_Concept_Sheets.dwg Last saved by: TaliaGazaryan Plot date: 4/22/2021 8:51 AM Plotstyle table: ALTA-CVL.ctb

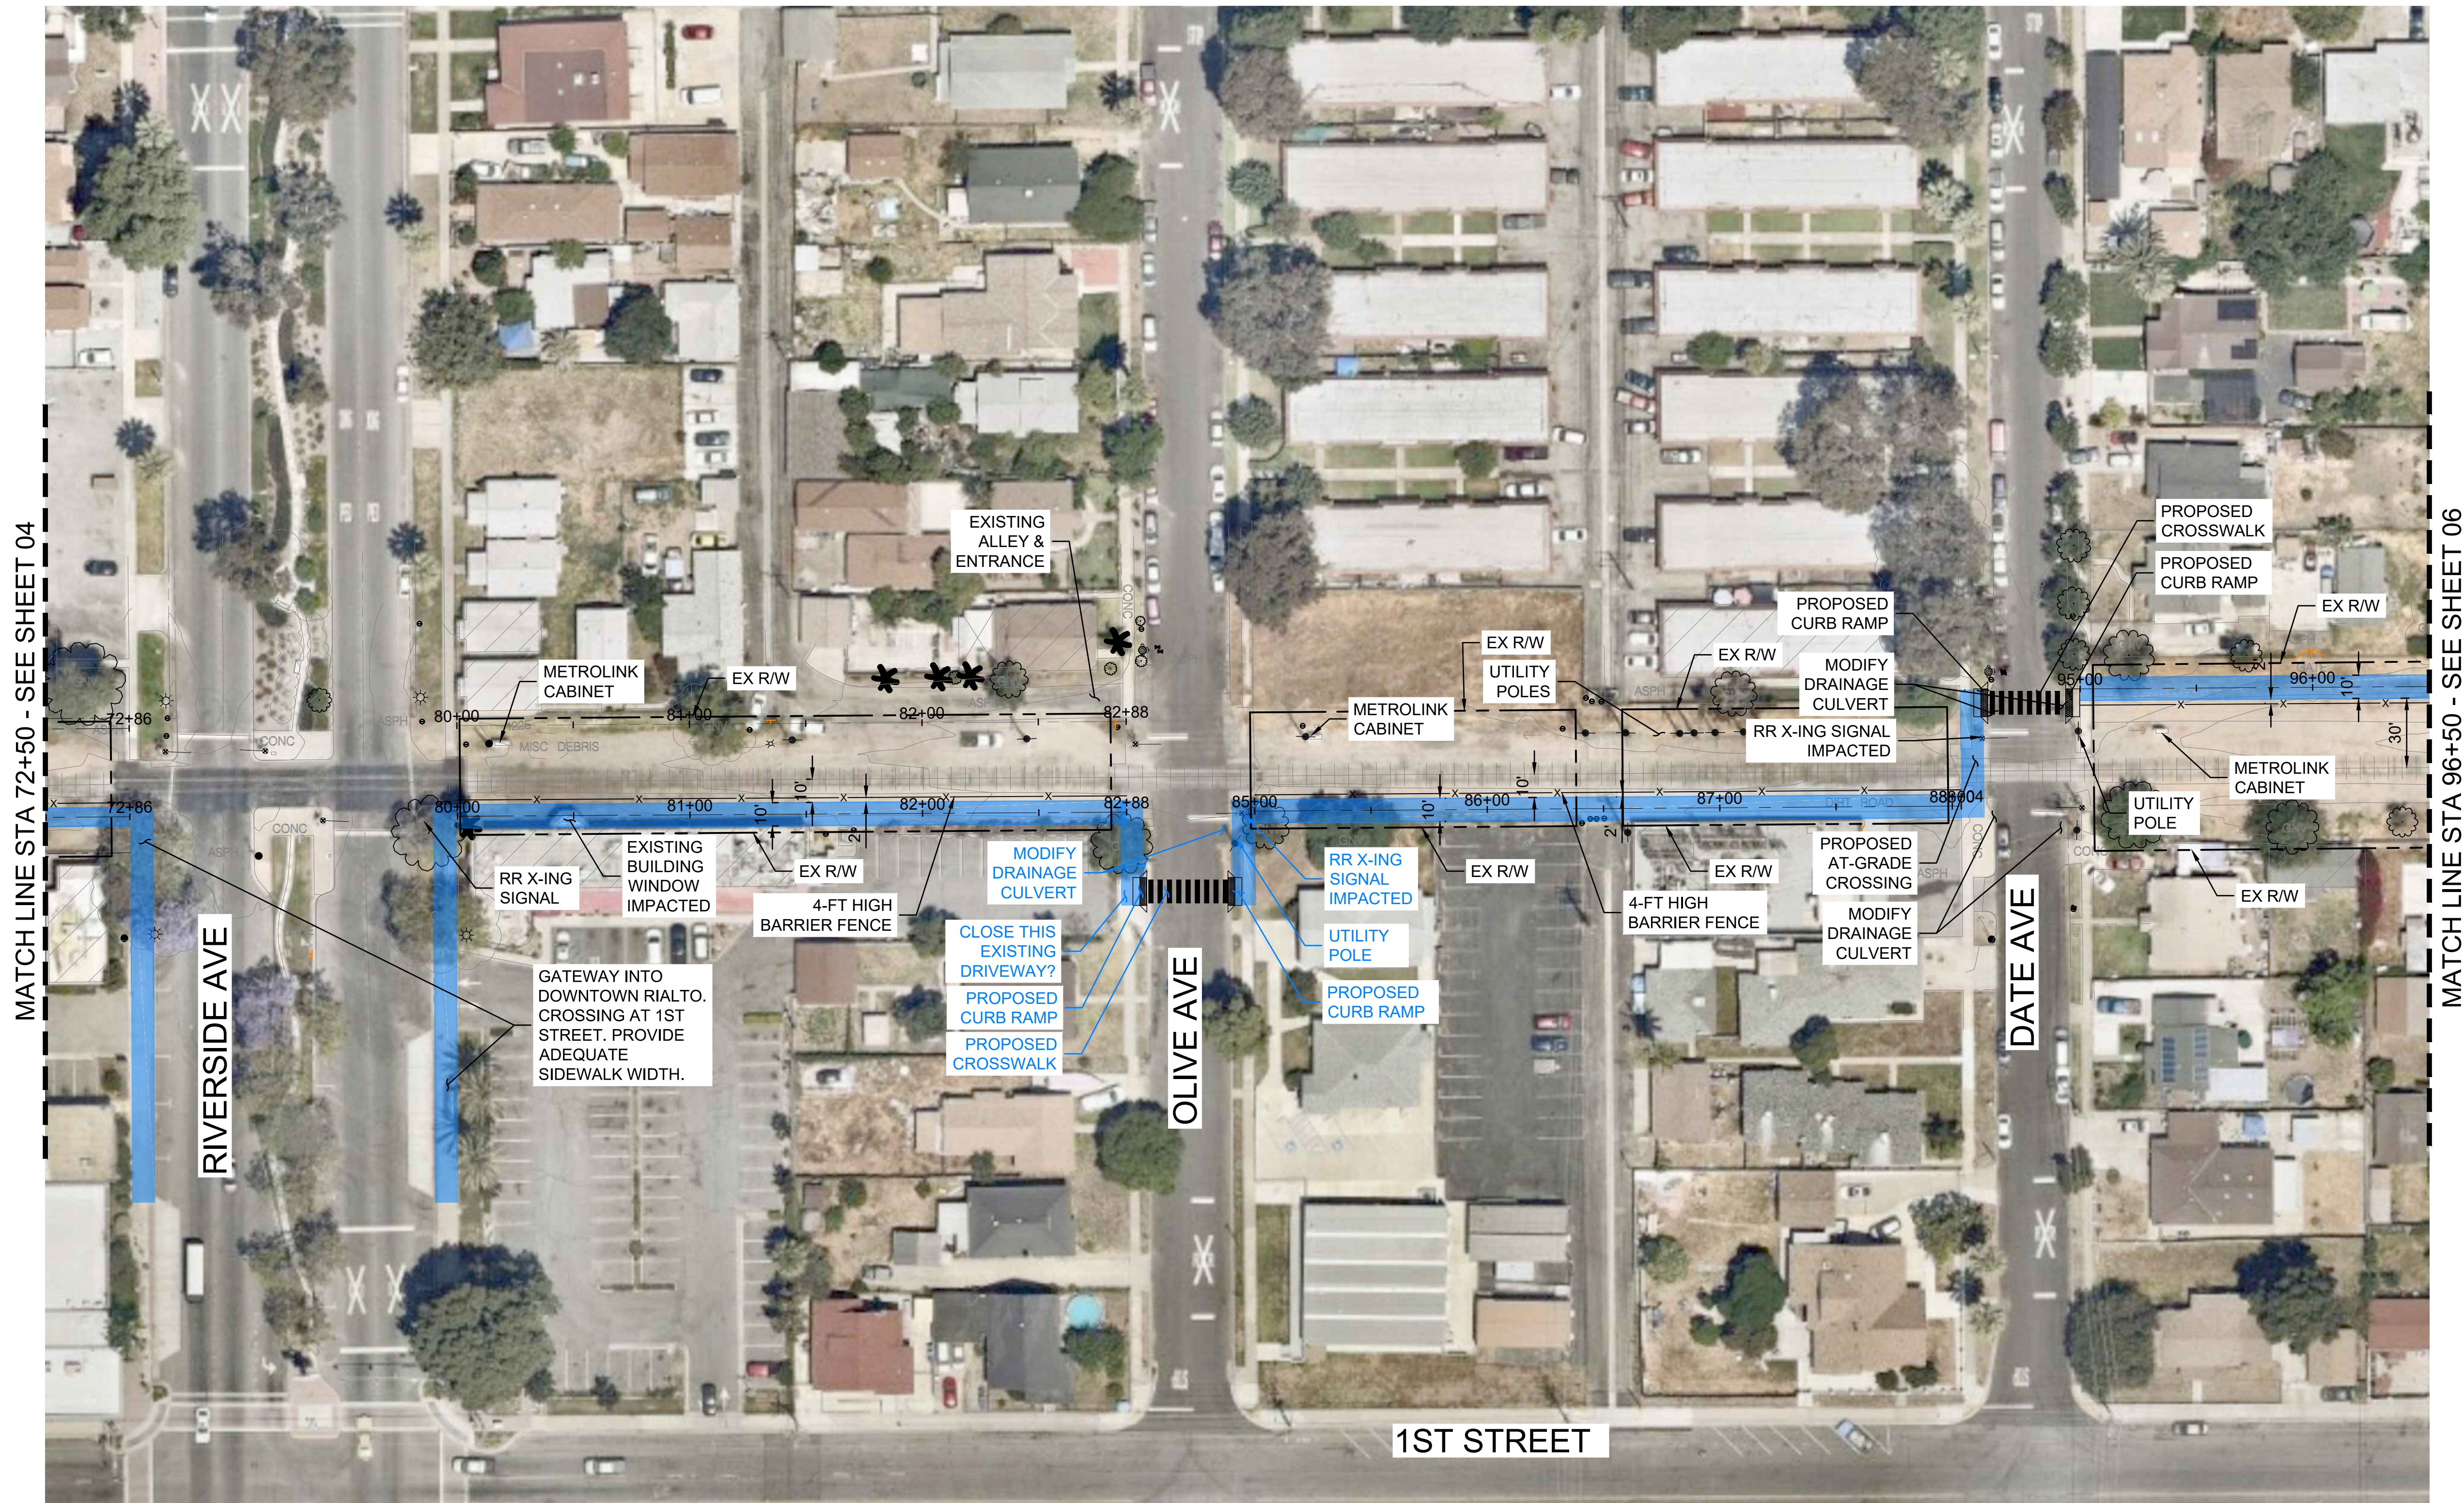

LEGEND
PREFERRED ALTERNATIVE

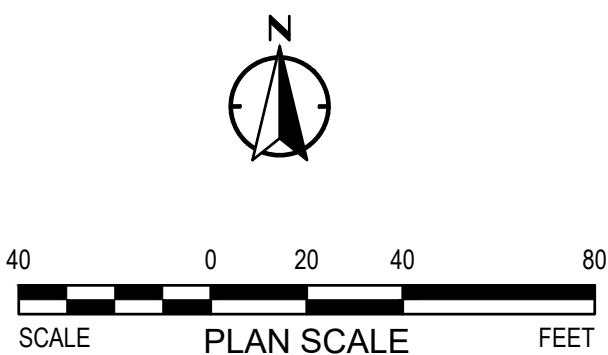

PROJECT NO:	2020-093
DESIGNED BY:	TA/ VH
DRAWN BY:	TA
REVIEWED BY:	SF
DATE:	4.22.2021
SCALE:	1" = 40'

MARK	DESCRIPTION	ISSUE	DATE	INITIAL



APPROVED BY:	R.C.E. NO.
DATE:	
APPROVED BY:	R.C.E. NO.
DATE:	



617 W 7th Street, #1103 | Los Angeles, CA 90017
213-489-7443 | alta.go.com



RIALTO PACIFIC ELECTRIC
TRAIL EXPANSION STUDY
CITY PROJECT 200811


PUBLIC WORKS DEPT
335 W RIALTO AVENUE
RIALTO, CALIFORNIA 92376

SHEET TITLE
PACIFIC ELECTRIC TRAIL EXPANSION
CONCEPT LAYOUT
STA 72+50 TO STA 96+50

SHEET NO.
05
SHEET 05 OF 10


30% - NOT FOR CONSTRUCTION

Dwg filename: N:\shared\PROJECTS\2020\00-2020-083 Rialto CA PE Trail Expansion Feasibility\CAD\02_ Exhibits\2020-083_Concept_Sheets.dwg Last saved by: TaliaAgazaryan Plot date: 4/22/2021 8:51 AM Plotstyle table: ALTA-CVL.ctb

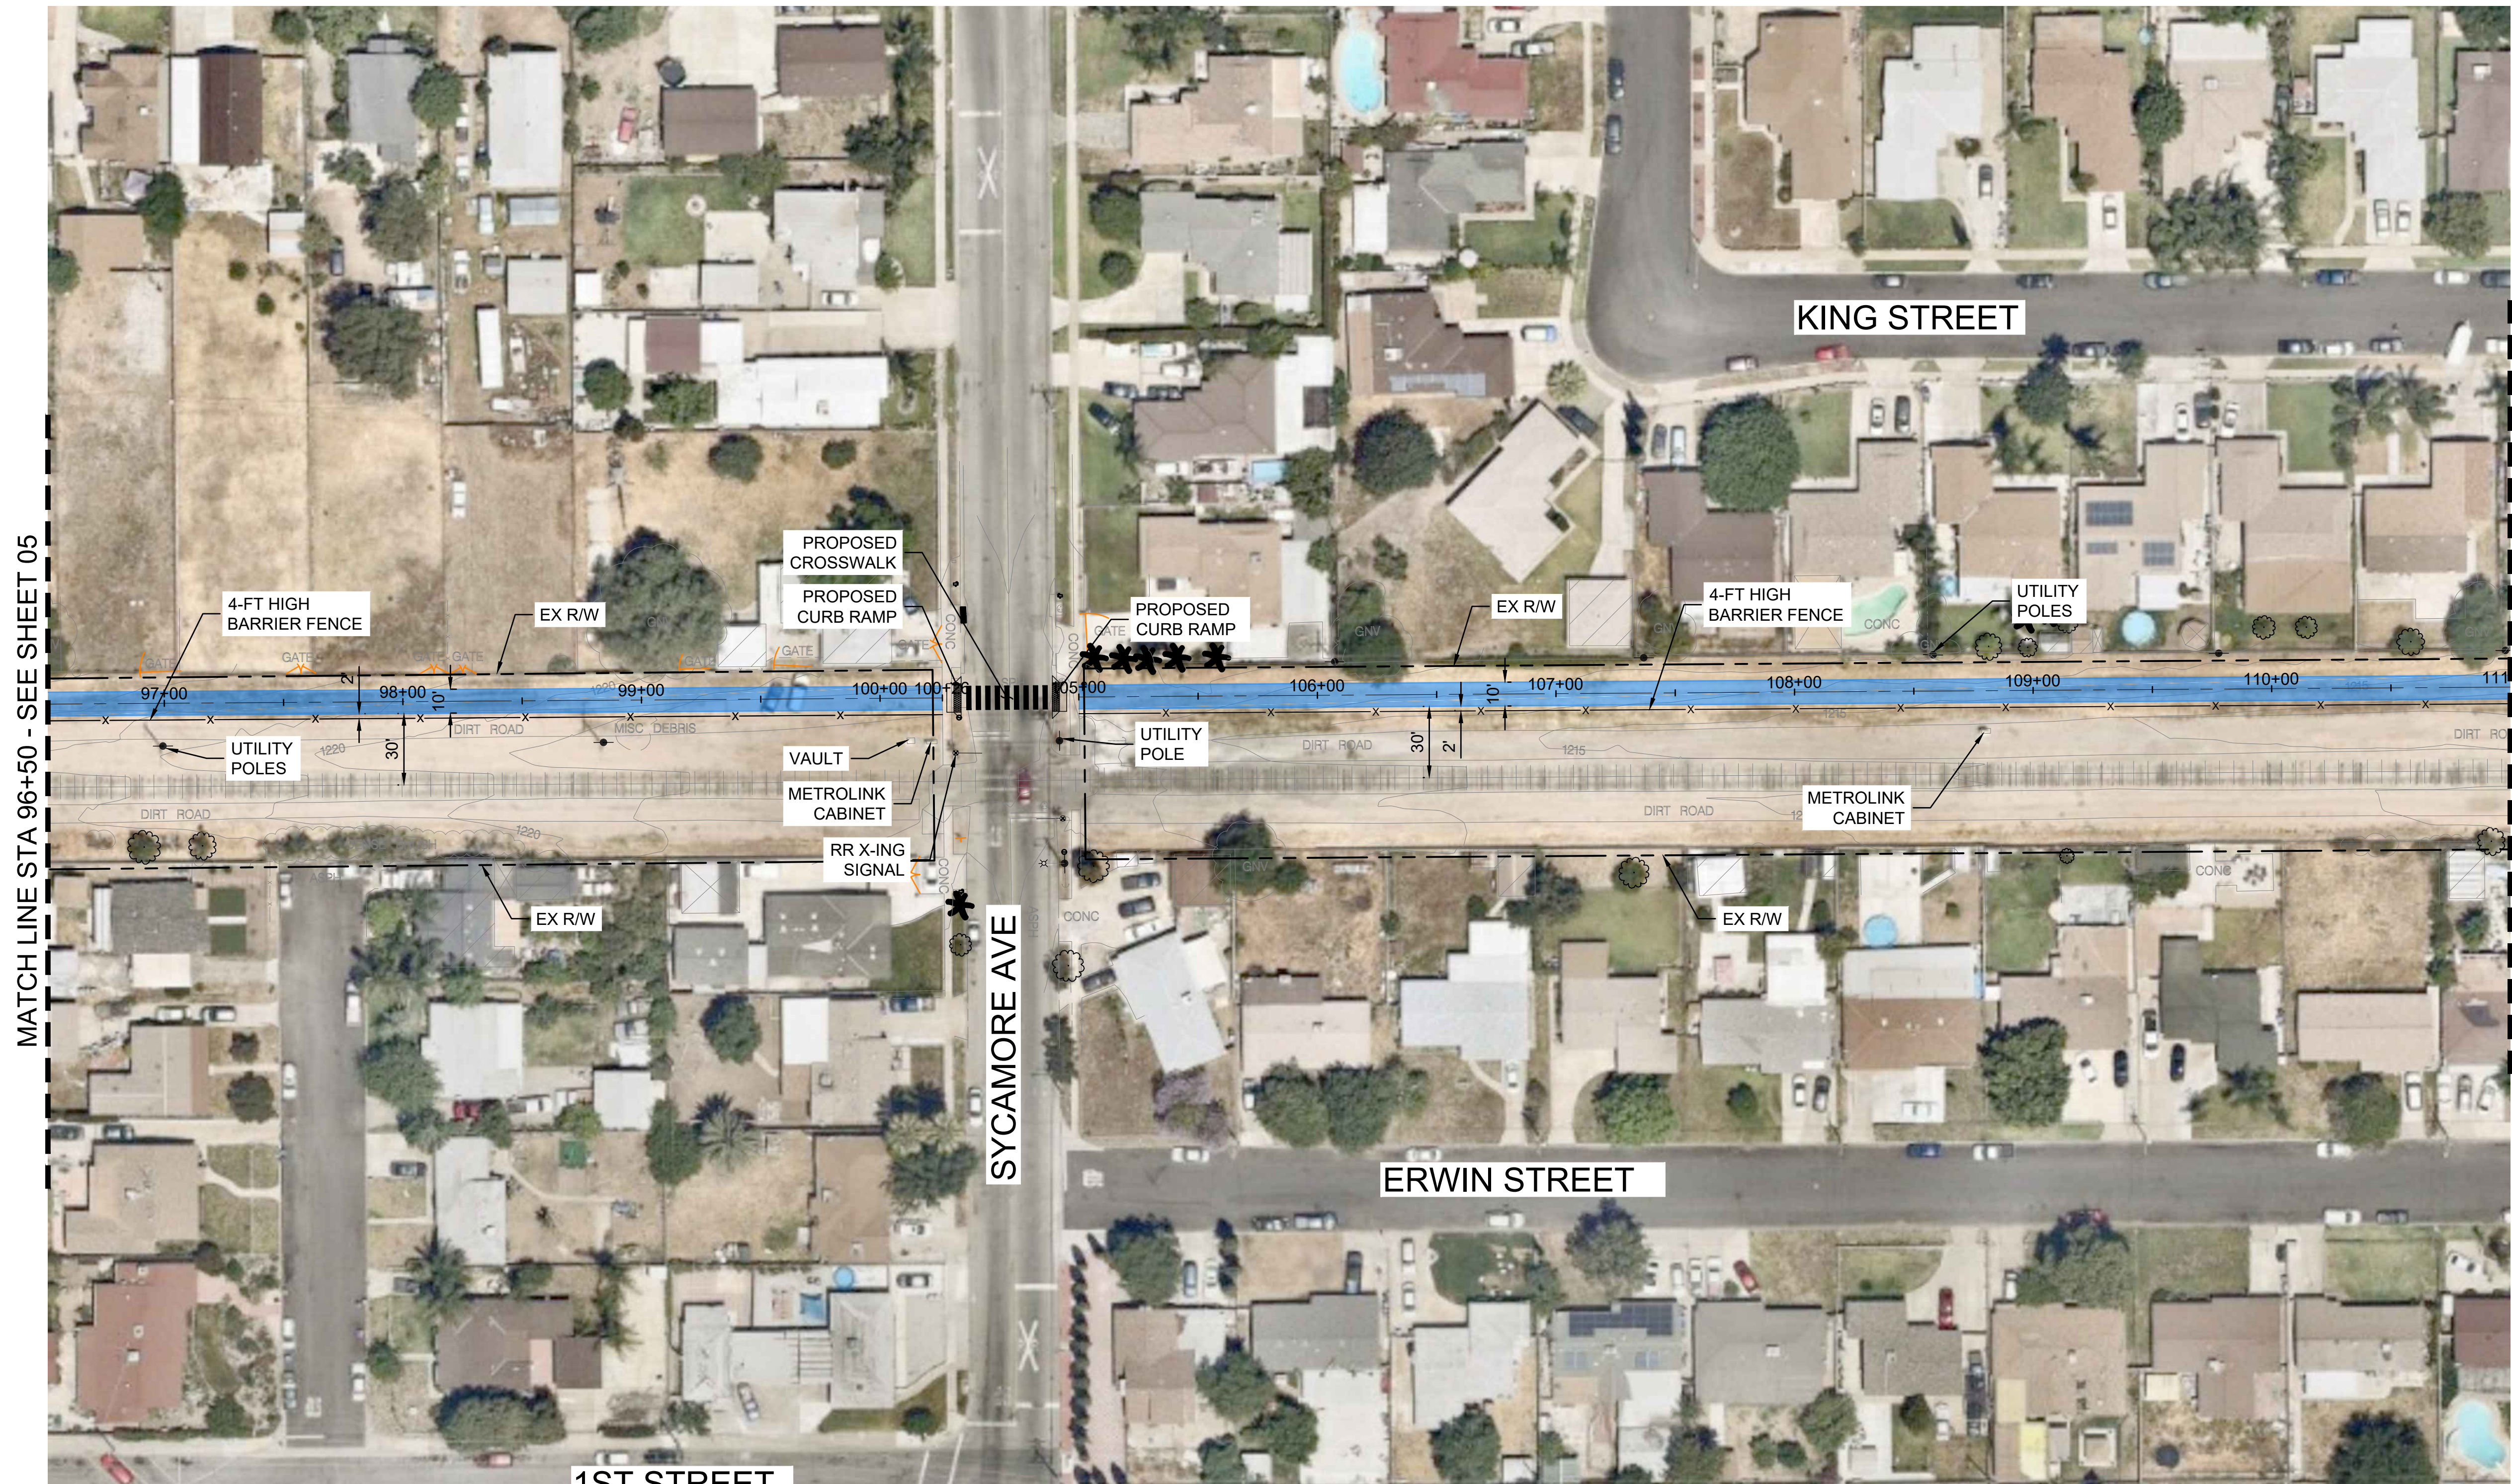

LEGEND

 PREFERRED ALTERNATIVE

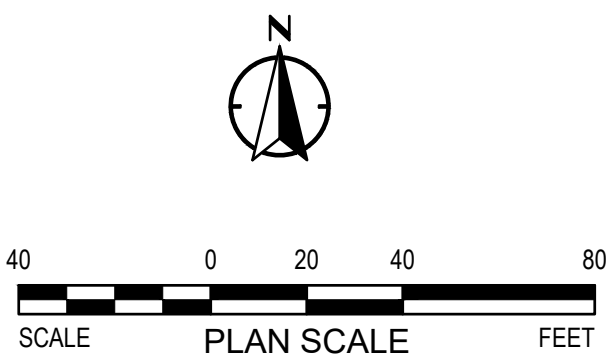

PROJECT NO:	2020-083
DESIGNED BY:	TA/ VH
DRAWN BY:	TA
REVIEWED BY:	SF
DATE:	4.22.2021
SCALE:	1" = 40'

MARK	DESCRIPTION	ISSUE	DATE	INITIAL



APPROVED BY:	R.C.E. NO.
	DATE
APPROVED BY:	R.C.E. NO.
	DATE
PREPARED UNDER THE DIRECT SUPERVISION OF:	
	DATE



617 W 7th Street, #1103 | Los Angeles, CA 90017
213-489-7443 | altaago.com



RIALTO PACIFIC ELECTRIC
TRAIL EXPANSION STUDY
CITY PROJECT 200811


PUBLIC WORKS DEPT
335 W RIALTO AVENUE
RIALTO, CALIFORNIA 92376

SHEET TITLE
**PACIFIC ELECTRIC TRAIL EXPANSION
CONCEPT LAYOUT
STA 96+50 TO STA 111+00**

SHEET NO.
06
SHEET 06 OF 10


30% - NOT FOR CONSTRUCTION

Dwg filename: \\shared\PROJECTS\2020\00-2020-083 Rialto CA PE Trail Expansion Feasibility\CAD\02_ Exhibits\2020-083_Concept_Sheets.dwg Last saved by: TaliaAgazaryan Plot date: 4/22/2021 8:51 AM Plotstyle table: ALTA-CVL.ctb

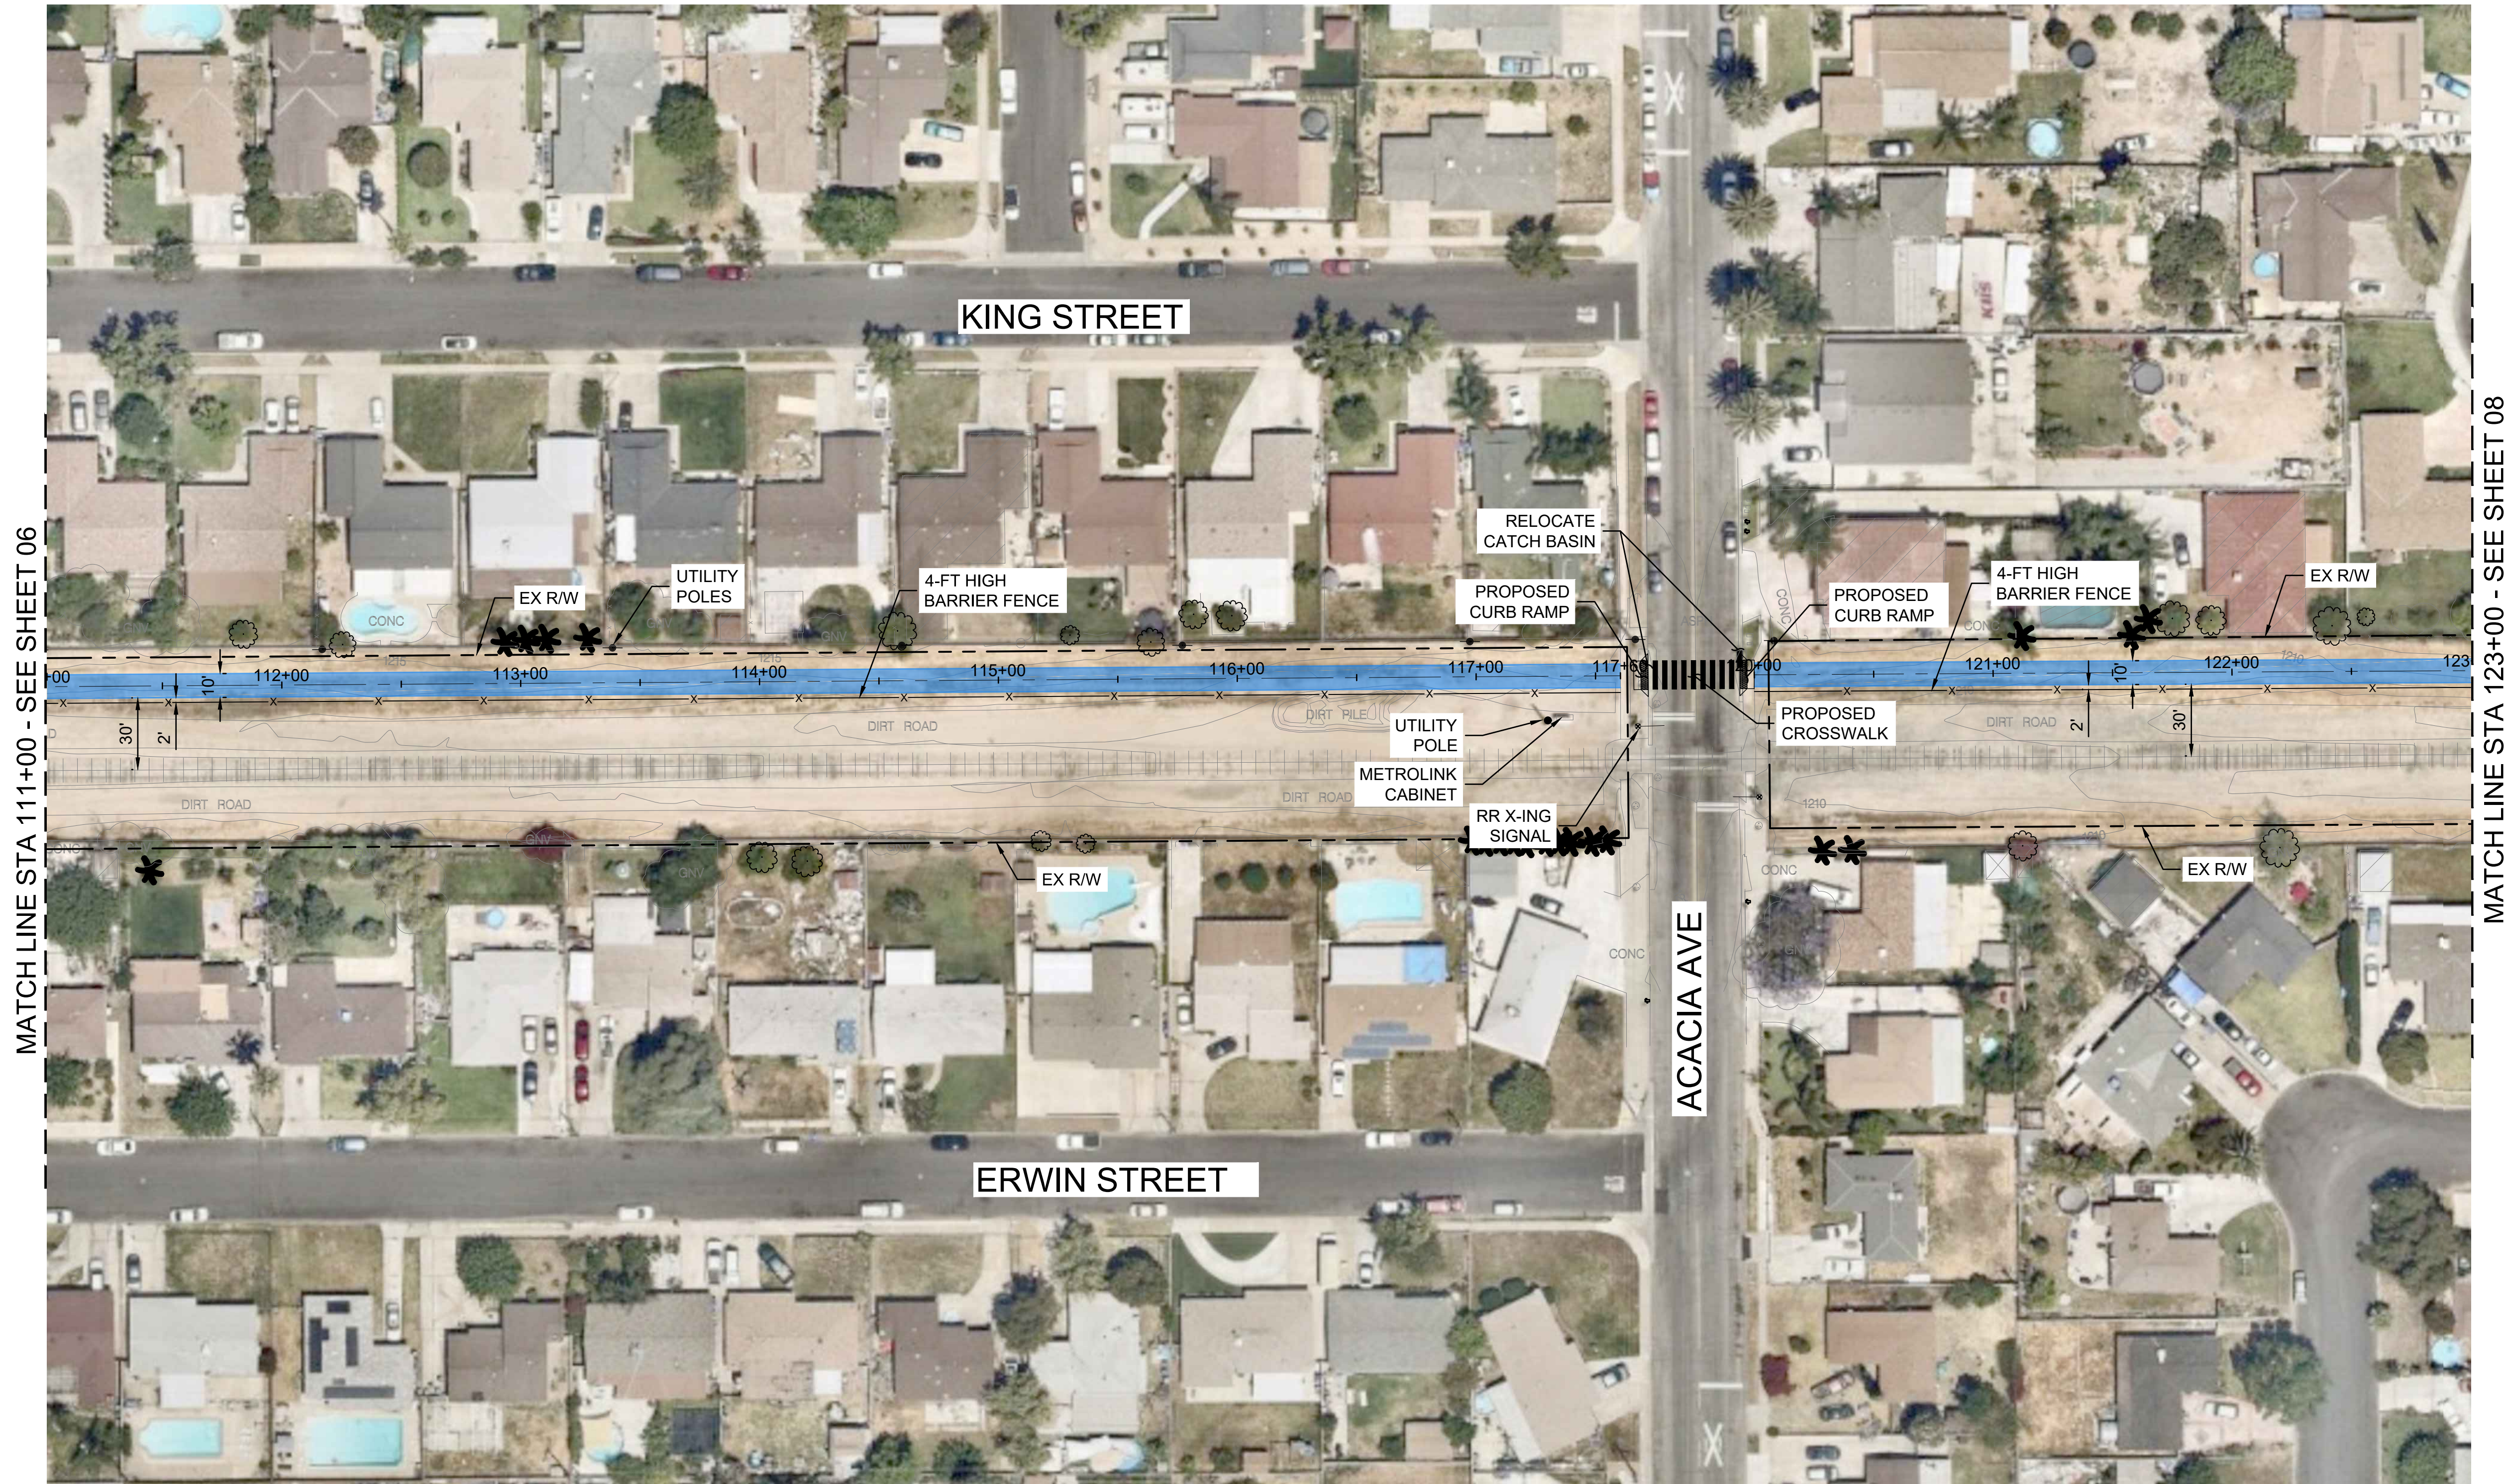

LEGEND

 PREFERRED ALTERNATIVE

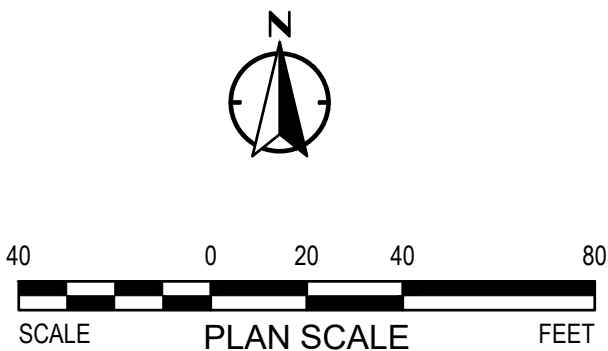

PROJECT NO:	2020-093
DESIGNED BY:	TA/ VH
DRAWN BY:	TA
REVIEWED BY:	SF
DATE:	4.22.2021
SCALE:	1" = 40'



APPROVED BY:	R.C.E. NO.
	DATE
APPROVED BY:	R.C.E. NO.
	DATE

PREPARED UNDER THE DIRECT SUPERVISION OF:

DATE



617 W 7th Street, #1103 | Los Angeles, CA 90017
213-489-7443 | alltago.com



RIALTO PACIFIC ELECTRIC
TRAIL EXPANSION STUDY
CITY PROJECT 200811

PUBLIC WORKS DEPT
335 W RIALTO AVENUE
RIALTO, CALIFORNIA 92376

SHEET TITLE

PACIFIC ELECTRIC TRAIL EXPANSION
CONCEPT LAYOUT
STA 111+00 TO STA 123+00

SHEET NO.

07

SHEET 07 OF 10

30% - NOT FOR CONSTRUCTION

Dwg filename: \\shared\PROJECTS\2020\00-2020-083 Rialto CA PE Trail Expansion Feasibility\CAD\02_ Exhibits\2020-083_Concept_Sheets.dwg Last saved by: TaliaAgazaryan Plot date: 4/22/2021 8:51 AM Plotstyle table: ALTA-CVL.ctb

MATCH LINE STA 123+00 - SEE SHEET 07



MATCH LINE STA 135+25 - SEE SHEET 09

LEGEND

PREFERRED ALTERNATIVE

PROJECT NO:	2020-093
DESIGNED BY:	TA/ VH
DRAWN BY:	TA
REVIEWED BY:	SF
DATE:	4.22.2021
SCALE:	1" = 40'

MARK	DESCRIPTION	ISSUE	DATE	INITIAL



APPROVED BY:	R.C.E. NO.
	DATE
APPROVED BY:	R.C.E. NO.
	DATE

PREPARED UNDER THE DIRECT SUPERVISION OF:
DATE



617 W 7th Street, #1103 | Los Angeles, CA 90017
213-489-7443 | altaago.com



RIALTO PACIFIC ELECTRIC
TRAIL EXPANSION STUDY
CITY PROJECT 200811

PUBLIC WORKS DEPT
335 W RIALTO AVENUE
RIALTO, CALIFORNIA 92376

SHEET TITLE
**PACIFIC ELECTRIC TRAIL EXPANSION
CONCEPT LAYOUT
STA 123+00 TO STA 135+25**

SHEET NO.
08
SHEET 08 OF 10

30% - NOT FOR CONSTRUCTION

Dwg filename: \\shared\PROJECTS\2020\00-2020-083 Rialto CA PE Trail Expansion Feasibility\CAD\02_ Exhibits\2020-083_Concept_Sheets.dwg Last saved by: TaliaAgazaryan Plot date: 4/22/2021 8:51 AM Plotstyle table: ALTA-CVL.ctb


MATCH LINE STA 135+25 - SEE SHEET 08



MATCH LINE STA 145+50 - SEE SHEET 10

LEGEND

PREFERRED ALTERNATIVE

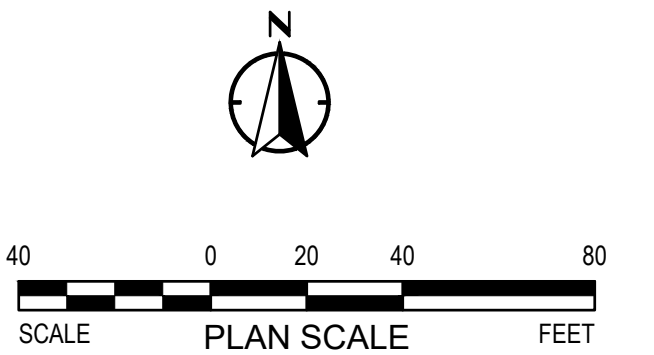

PROJECT NO:	2020-093
DESIGNED BY:	TA/ VH
DRAWN BY:	TA
REVIEWED BY:	SF
DATE:	4.22.2021
SCALE:	1" = 40'

MARK	DESCRIPTION	ISSUE	DATE	INITIAL

Underground Service Alert

DIALERT

DIAL TOLL FREE
1-800-422-4133
AT LEAST TWO WORKING DAYS
BEFORE YOU DIG

APPROVED BY:	R.C.E. NO.
	DATE
APPROVED BY:	R.C.E. NO.
	DATE

PREPARED UNDER THE DIRECT SUPERVISION OF:	DATE



617 W 7th Street, #1103 | Los Angeles, CA 90017
213-489-7443 | alta.co



RIALTO PACIFIC ELECTRIC
TRAIL EXPANSION STUDY
CITY PROJECT 200811

PUBLIC WORKS DEPT
335 W RIALTO AVENUE
RIALTO, CALIFORNIA 92376

SHEET TITLE

PACIFIC ELECTRIC TRAIL EXPANSION
CONCEPT LAYOUT
STA 135+25 TO STA 145+50

SHEET NO.

09

SHEET 09 OF 10


30% - NOT FOR CONSTRUCTION

Dwg filename: N:\shared\PROJECTS\2020\00-2020-083 Rialto CA PE Trail Expansion Feasibility\CAD\02_ Exhibits\2020-083_Concept_Sheets.dwg Last saved by: TaliaAgazaryan Plot date: 4/22/2021 8:51 AM Plotstyle table: ALTA-CVL.ctb



LEGEND

PREFERRED ALTERNATIVE

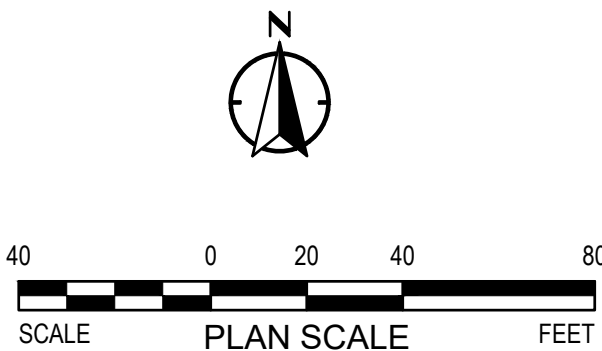

PROJECT NO:	2020-093
DESIGNED BY:	TA/ VH
DRAWN BY:	TA
REVIEWED BY:	SF
DATE:	4.22.2021
SCALE:	1" = 40'

MARK	DESCRIPTION	ISSUE	DATE	INITIAL

Underground Service Alert

DIGALERT

DIAL TOLL FREE
1-800-422-4133
AT LEAST TWO WORKING DAYS
BEFORE YOU DIG

APPROVED BY:	R.C.E. NO.
	DATE
APPROVED BY:	R.C.E. NO.
	DATE



617 W 7th Street, #1103 | Los Angeles, CA 90017
213-489-7443 | alta.go.com



RIALTO PACIFIC ELECTRIC
TRAIL EXPANSION STUDY
CITY PROJECT 200811

PUBLIC WORKS DEPT
335 W RIALTO AVENUE
RIALTO, CALIFORNIA 92376

SHEET TITLE	SHEET NO.
PACIFIC ELECTRIC TRAIL EXPANSION CONCEPT LAYOUT STA 145+50 TO END	10
	SHEET 10 OF 10

30% - NOT FOR CONSTRUCTION