



ARBUTUS 'MARINA' /
NCN



CERCIS OCCIDENTALIS /
WESTERN REDBUD



LAGERSTROEMIA INDICA /
CREPE MYRTLE




TRISTANIA CONFERTA /
BRISBANE BOX

RIVERSIDE AVENUE

ATCHISON, TOPEKA AND SANTA FE RAILROAD


PROPOSED SELF STORAGE BUILDING

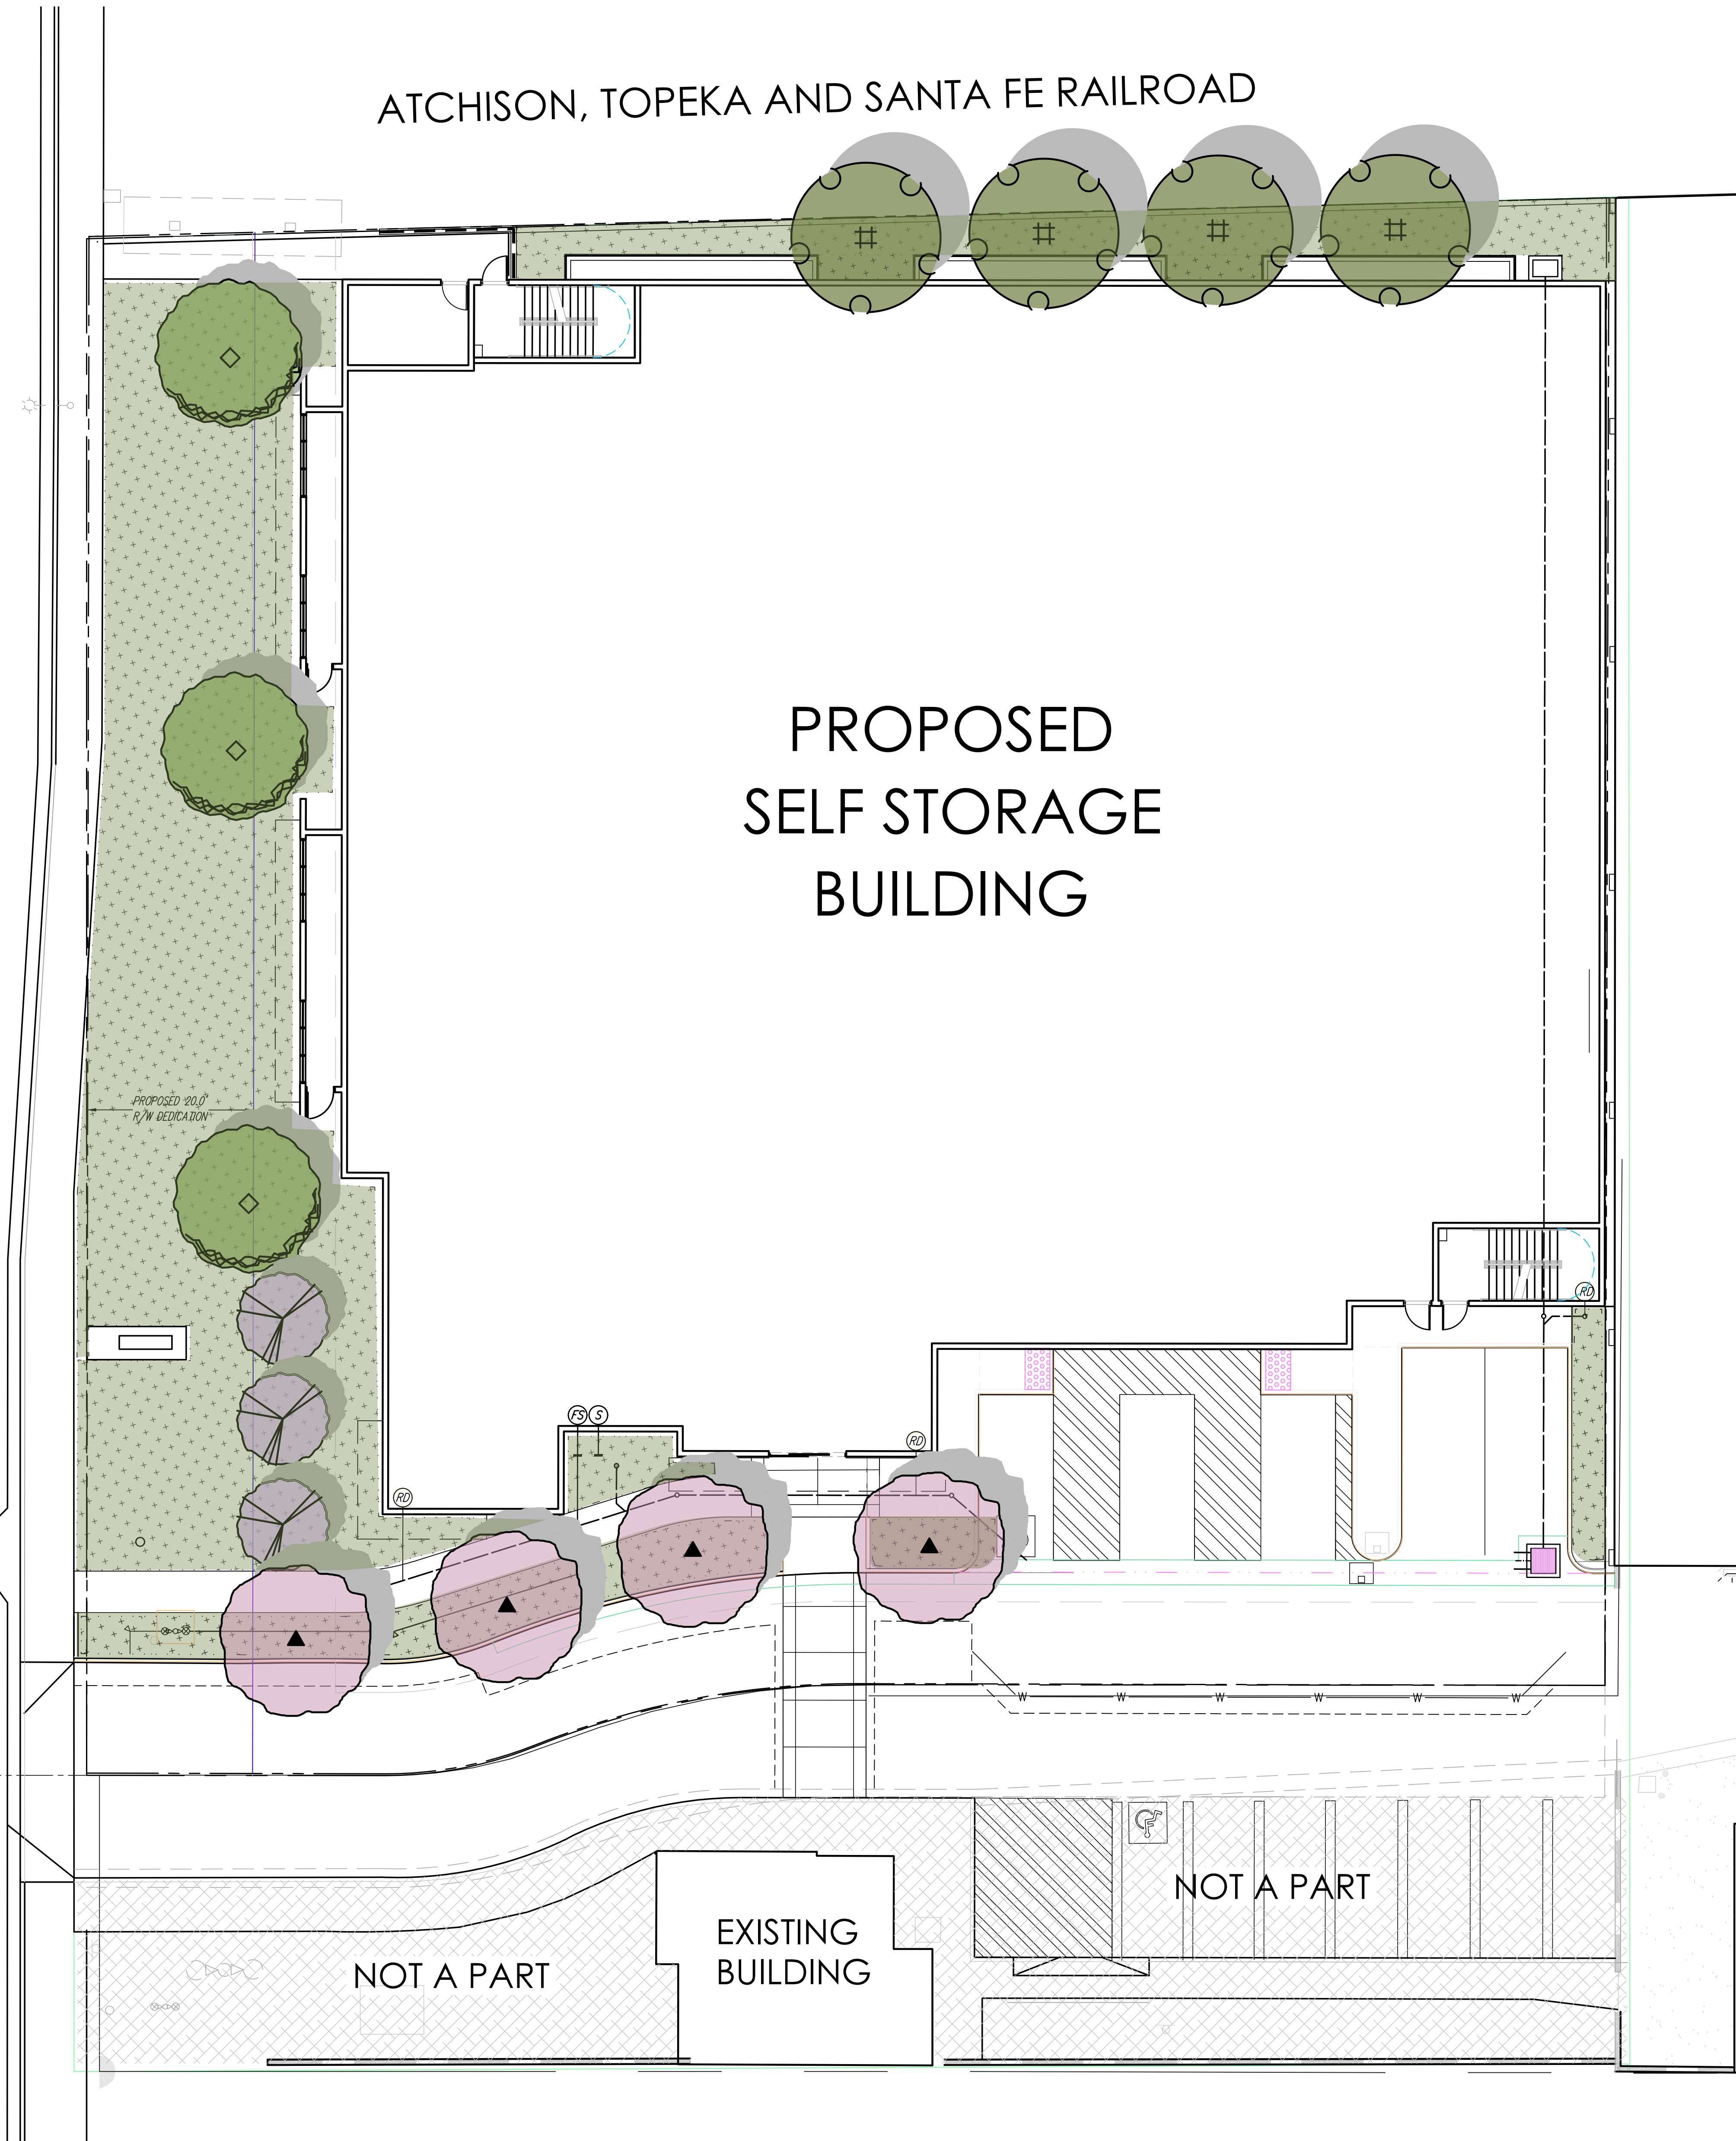


PRELIMINARY PLANTING LEGEND

SYMBOL BOTANICAL / COMMON NAME SIZE


PROPOSED TREES

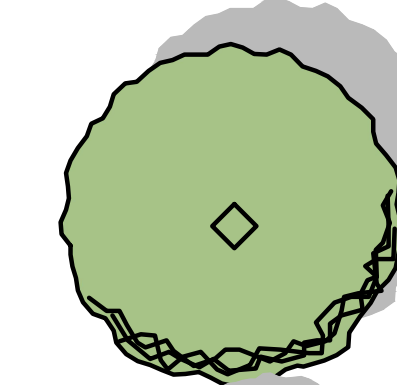


ARBUTUS 'MARINA' /
NCN 24" BOX
STANDARD

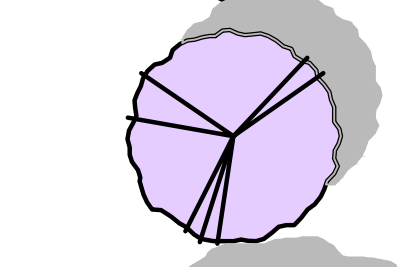

CERCIS OCCIDENTALIS /
WESTERN REDBUD 24" BOX
STANDARD

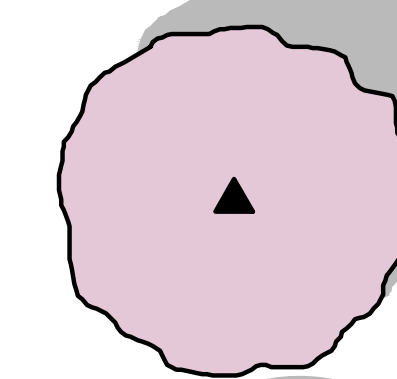

LAGERSTROEMIA INDICA /
CREPE MYRTLE 36" BOX
MULTI-TRUNK

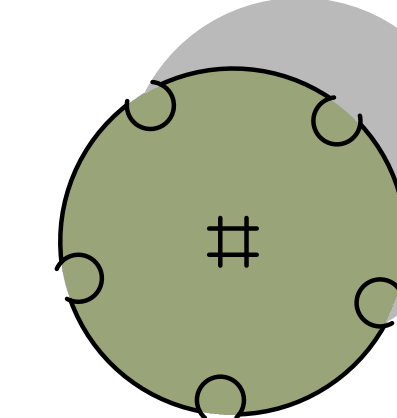

TRISTANIA CONFERTA /
BRISBANE BOX 24" BOX
STANDARD

SYMBOL BOTANICAL / COMMON NAME SIZE

PROPOSED SHRUBS, GROUNDCOVER AND VINES



ACACIA REDOLENS /
PROSTRATE ACACIA 1 GAL /
48" O.C.

AGAVE DESMETTIANA /
DWARF AGAVE 5 GAL /
42" O.C.

BOUGAINVILLEA SP. /
BOUGAINVILLEA 5 GAL /
48" O.C.

RHAPIOLEPIS L. 'CLARA' /
INDIA HAWTHORNE 1 GAL /
30" O.C.

CISTUS PURPUREUS /
ORCHID ROCKROSE 5 GAL /
48" O.C.

ANIGOZANTHUS F. 'BUSH PEARL' /
BUSH PEARL KANGAROO PAW 5 GAL /
36" O.C.

DIETES VEGETA /
FORTNIGHT LILY 5 GAL /
36" O.C.

ECHIUUM CANDICANS /
PRIDE OF MADEIRA 5 GAL /
48" O.C.

LIGUSTRUM J. 'TEXANUM' /
TEXAS PRIVET 5 GAL /
36" O.C.

DIOSMA PULCHRUM /
PINK BREATH OF HEAVEN 5 GAL /
36" O.C.

HESPERALOE PARVIFLORA /
RED YUCCA 1 GAL /
24" O.C.

PHORMIUM T. 'SURFER' /
SURFER NEW ZEALAND FLAX 5 GAL /
36" O.C.

SALVIA GREGII 'FURHMAN'S RED' /
FURHMAN'S RED SAGE 1 GAL /
30" O.C.


BACCHARIS 'PIGEON POINT' /
DWARF COYOTE BRUSH 1 GAL /
30" O.C.

ROSMARINUS O. 'PROSTRATUS' /
PROSTRATE ROSEMARY 1 GAL /
30" O.C.

LANTANA CAMARA /
COMMON LANTANA 1 GAL /
30" O.C.


MYOPORUM PARVIFOLIUM /
CREEPING MYOPORUM 1 GAL /
30" O.C.

ROSA X 'FLOWERING CARPET' /
FLOWERING CARPET ROSE - PINK 1 GAL /
30" O.C.

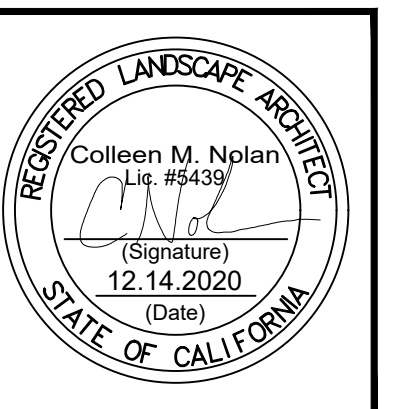

Copyright © 2021 Magellan Architects
All rights reserved. The documents prepared by the
Architect for the project are the property of the
Architect and are not to be reproduced, stored in a
retrieval system, or transmitted in any form or by
any means, electronic or mechanical, including
photocopying, recording, or by any information
storage and retrieval system, without the prior
written permission of the Architect. The
Architect assumes no responsibility for the
accuracy or completeness of the information
provided by the client or for the results of the
design or construction of the project.

Magellan
ARCHITECTS
10540 Tabor Ave. Suite 175
Tel (949) 515-9600
www.magellanarchitects.com

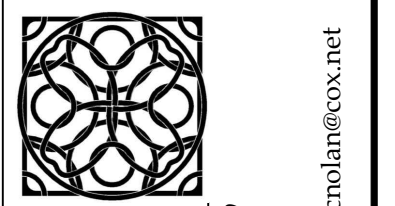

Colleen M. Nolan
Landscape Architect, #5439
15855 San Juan Avenue
Carlsbad, CA 92008
714.243.7915 cell
crolan@cox.net

**RIALTO SELF STORAGE
NEW CONSTRUCTION**
313 SOUTH RIVERSIDE AVENUE,
RIALTO, CA 92376

REVISIONS		
NO.	DATE	BY
1		
2		
3		
4		
5		
ISSUE DATES		
CUP/APP. APPROVAL		
PERMIT SUBMITTAL		
PERMIT RECEIVED		
BID DOCS		
CONSTR. DOCS		

SCALE:	AS NOTED
PLOT DATE:	
CAD FILE:	
JOB NUMBER:	20-020
CHECKED:	C. NOLAN
DRAWN:	
STATUS:	SCH. DESIGN

PRELIMINARY
LANDSCAPE PLAN
L1.1

