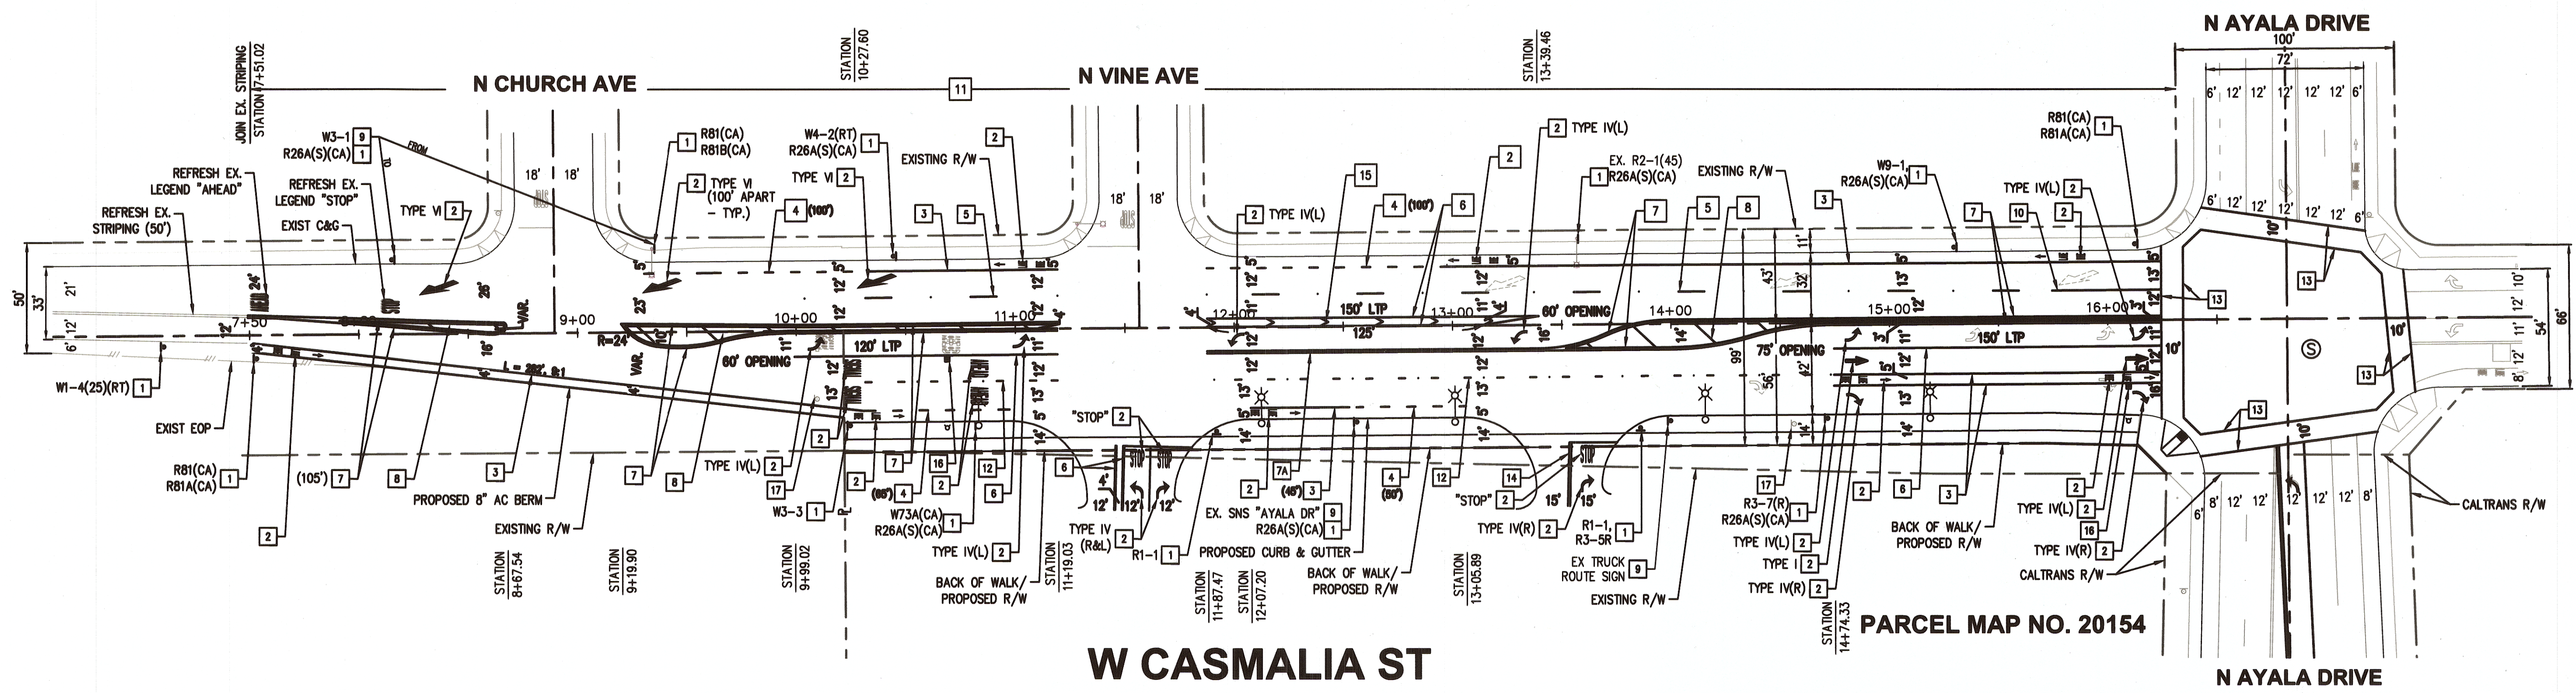




CONSTRUCTION NOTES

- 1 - INSTALL SIGN AS NOTED - CITY OF RIALTO STD PLAN SC-223.
- 2 - INSTALL THERMOPLASTIC PAVEMENT MARKINGS AS SHOWN - CALTRANS STANDARD PLAN A24A-A24D.
- 3 - INSTALL 6" WHITE PAINT BIKE LANE LINE - CALTRANS STANDARD PLAN A20D, DETAIL 39.
- 4 - INSTALL 6" WHITE PAINT BIKE LANE INTERSECTION LINE - CALTRANS STANDARD PLAN A20D, DETAIL 39A.
- 5 - INSTALL THERMOPLASTIC 4" WHITE SKIP LANE LINE - CALTRANS STANDARD PLAN A20A, DETAIL 12.
- 6 - INSTALL THERMOPLASTIC 8" CHANNELIZING LINE - CALTRANS STANDARD PLAN A20D, DETAIL 38.
- 7 - INSTALL THERMOPLASTIC 4" DOUBLE YELLOW MEDIAN STRIPE - CALTRANS STANDARD PLAN A20B, DETAIL 29.
- 8 - INSTALL THERMOPLASTIC 12" SOLID YELLOW LINE AT 45-DEGREE AT 20-FOOT O.C.
- 9 - RELOCATE EXISTING SIGN AS NOTED - CITY OF RIALTO STD PLAN SC-223.
- 10 - INSTALL THERMOPLASTIC 4" WHITE PAINT LANE LINE.
- 11 - GRIND EXISTING THERMOPLASTIC OR COLD PLANE CONFLICTING STRIPING AND LEGENDS AS NEEDED. SLURRY SEAL ALL REMOVALS.
- 12 - INSTALL THERMOPLASTIC 6" WHITE LANE DROP - CALTRANS STANDARD PLAN A20C, DETAIL 37B.
- 13 - INSTALL THERMOPLASTIC 12" SOLID WHITE CROSSWALK (BASIC) - CALTRANS STANDARD PLAN A24F.
- 14 - INSTALL THERMOPLASTIC 4" DOUBLE YELLOW STRIPE - CALTRANS STANDARD PLAN A20A, DETAIL 22.
- 15 - INSTALL THERMOPLASTIC 8" SOLID WHITE CHEVRON STRIPE SPACED EVERY 25' O.C.
- 16 - INSTALL BLUE REFLECTIVE PAVEMENT MARKER - CITY OF RIALTO STD PLAN W-704.
- 17 - REMOVE AND SALVAGE EXISTING SIGN.
- 18 - SIGNALIZED INTERSECTION

SIGN LEGEND	
R1-1	STOP SIGN
R3-5R	RIGHT TURN ONLY
R3-7(R)	RIGHT LANE MUST TURN RIGHT
R26A(S)(CA)	NO STOPPING ANY TIME
R81(CA)	BIKE LANE
R81A(CA)	BEGIN
R81B(CA)	END
W1-4(25)(RT)	REVERSE CURVE RIGHT
W3-1	STOP AHEAD
W3-3	SIGNAL AHEAD
W4-2(RT)	LANE ENDS RIGHT
W9-1	RIGHT LANE ENDS
W73A(CA)	RIGHT LANE TURNS RIGHT AHEAD

SIGN LEGEND

R1-1

R3-5R

R81(CA)

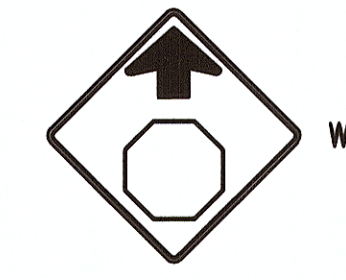
R81A(CA)

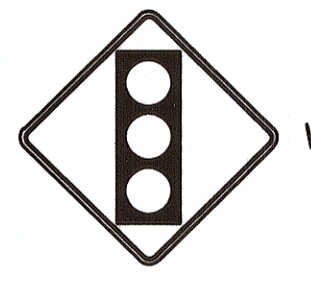
R81B(CA)

R3-7(R)

R26A(S)(CA)

W1-4(25)(RT)

W3-1

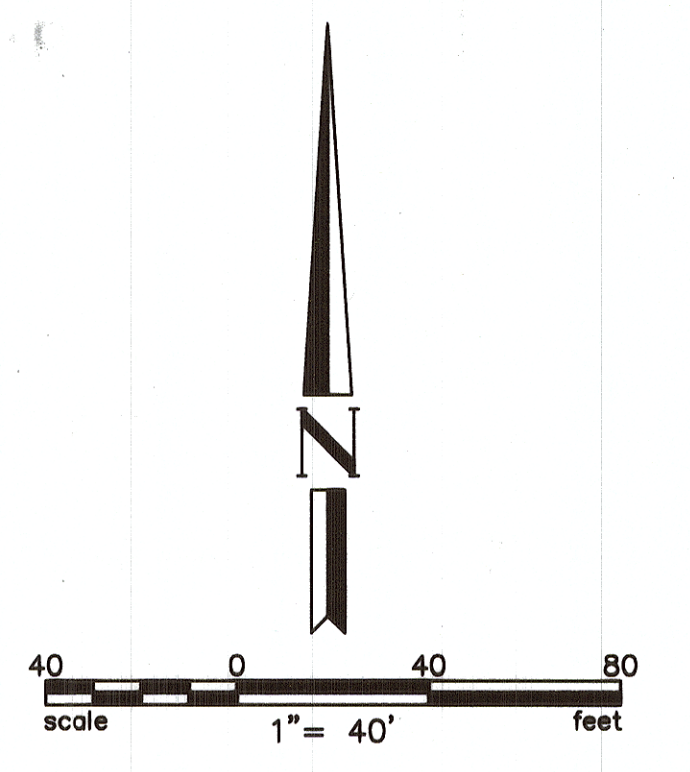
W3-3

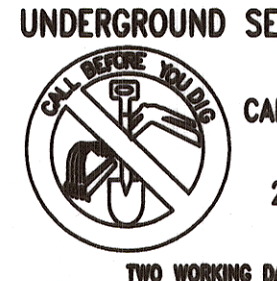
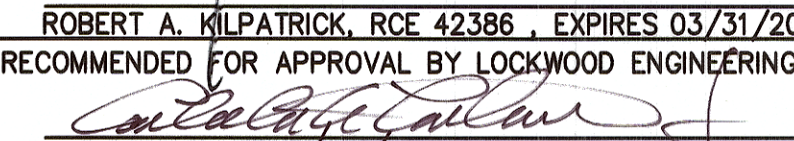
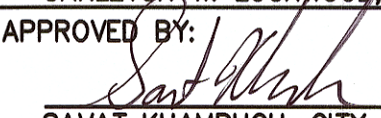
W4-2(RT)

W9-1

W73A(CA)

CASMALIA STREET EXISTING STRIPING



 UNDERGROUND SERVICE ALERT CALL-TOLL FREE 1-800-227-2600 TWO WORKING DAYS BEFORE YOU DIG	DESIGNED BY: <u>MXGO</u> DRAWN BY: <u>MXGO</u> CHECKED BY: <u>MTP</u>	SEAL-DESIGN ENGINEER 	DEPT. INIT. DATE	PREPARED UNDER THE SUPERVISION OF: ROBERT A. KILPATRICK, RCE 42386, EXPIRES 03/31/20 RECOMMENDED FOR APPROVAL BY LOCKWOOD ENGINEERING:  CARLETON W. LOCKWOOD, JR., RCE 45935 APPROVED BY:  SAVAT KHAMPHOU, CITY ENGINEER, RCE 62019	DATE: <u>3/2/2020</u> DATE: <u>03/12/20</u> DATE: <u>3/16/20</u>	PREPARED BY:  DAVID EVANS AND ASSOCIATES INC. 14297 Cajon Avenue Suite 101 Victorville California 92392-2335 Phone: 760.524.9100	BENCHMARK: CALTRANS BENCHMARK BM No. BM-19-C-88 ELEV. 1466.75' (NAVD 88) DESCRIPTION: BRASS DISK IN TOP OF CURB LOCATED AT THE ECR FOR THE NORTHEAST CURB RETURN AT THE INTERSECTION OF AYALA DRIVE AND CASMALIA STREET.	CITY OF RIALTO RIALTO CENTER - PM NO. 20154 SIGNING AND STRIPING IMPROVEMENT PLANS W. CASMALIA STREET AT AYALA DRIVE	2 OF 2 SHEETS
	PREPARED FOR: SIRWIN ENTERPRISES, INC.	PPD No. 2018-0041 & 2019-0063	PLAN No. <u>1-657 (S)</u>						