


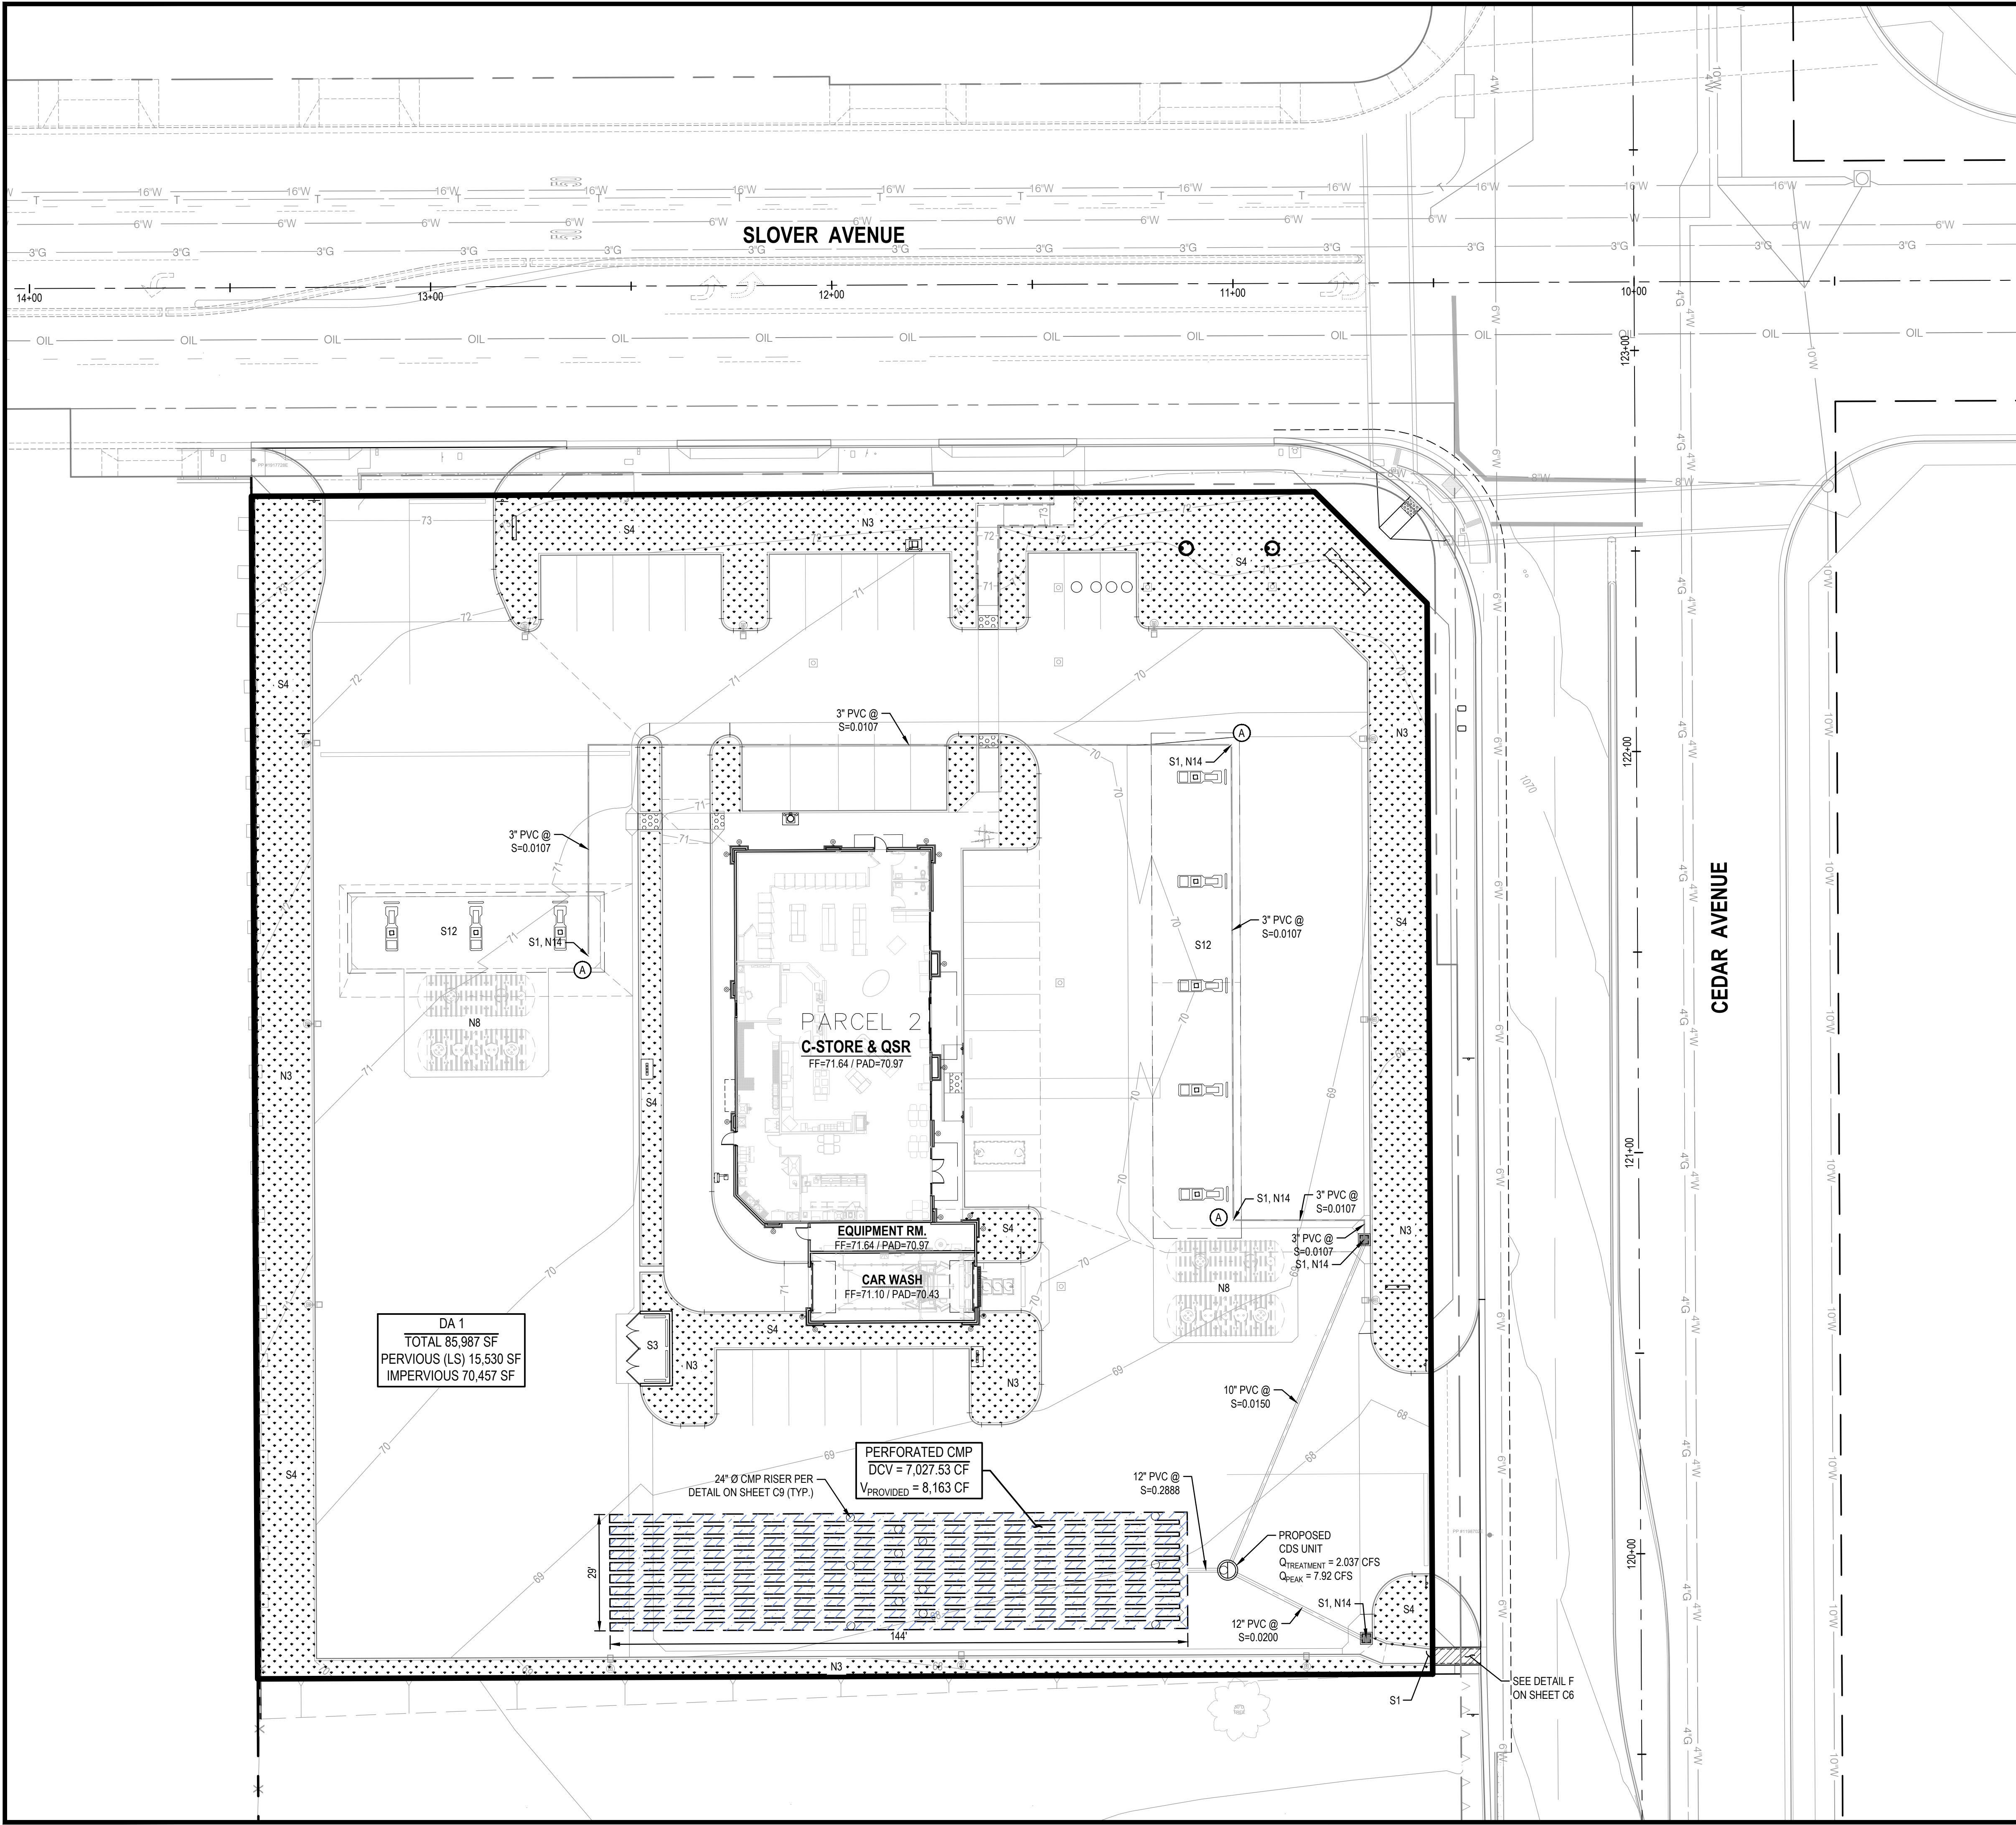

LEGEND:

- PROPOSED LANDSCAPE AREA
- PROPOSED PERFORATED CMP
- PROPOSED IMPERVIOUS AREA



CDS UNIT

DRAINAGE BOUNDARY

- S1 STENCIL "NO DUMPING" SIGN
- S3 TRASH ENCLOSURE
- S4, N3 LANDSCAPE AREA
- S12 FUELING AREA
- N8 UNDERGROUND STORAGE TANK
- N14 CATCH BASIN
- A SNOOT-OIL & DEBRIS STOP WITH BIOSKIRT



STENCIL AT EVERY DRAIN INLET

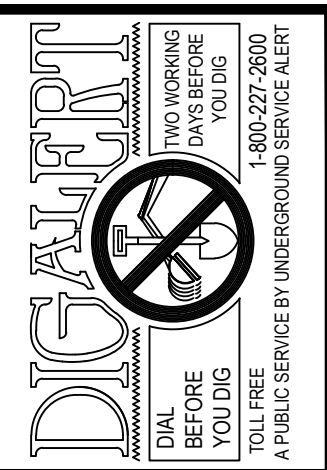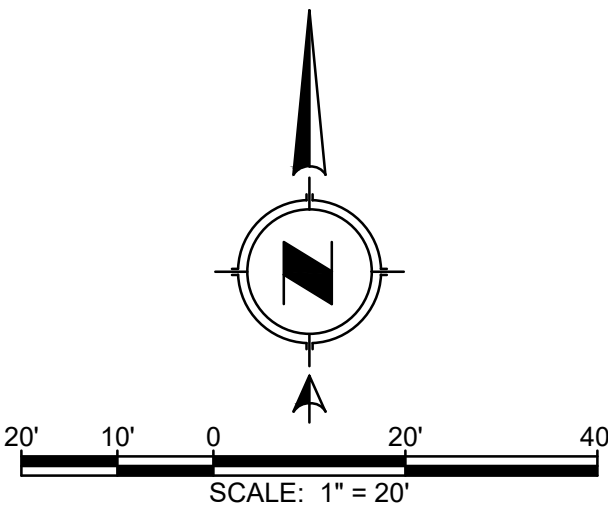

REVISIONS	DATE	DESCRIPTION

BENCH MARK
DESIGN PROPOSED ELEVATION = 93.00 FEET. NAVD 86 DATUM. EPOCH 2010. STATION IS LOCATED SOUTHWEST OF SAN BERNARDINO NORTH-NORTHWEST OF RIVERSIDE. IN THE CONCRETE HEADWALL OF A DRAINAGE CHANNEL IN THE NORTHEAST CORNER OF THE INTERSECTION OF CEDAR AVENUE AND 5TH STREET.

BASIS OF BEARINGS
THE BEARINGS SHOWN HEREON ARE BASED UPON THE CENTER LINE OF CEDAR AVENUE BEING S 0° 18' 01" E AS SHOWN ON RECORD OF SURVEY IN BOOK 66, PAGE 80 IN THE OFFICE OF THE COUNTY RECORDER OF SAN BERNARDINO COUNTY.



WQMP SITE PLAN

CIVIL IMPROVEMENT PLANS
CHEVRON BLOOMINGTON
18653 SLOVER AVENUE, BLOOMINGTON, CA 92316

JOB NO. **17041**

DATE: **1/18/2021**

SHEET **C11**
OF 14 SHEETS