


LEGEND




PROJECT INGRESS



PROJECT EGRESS

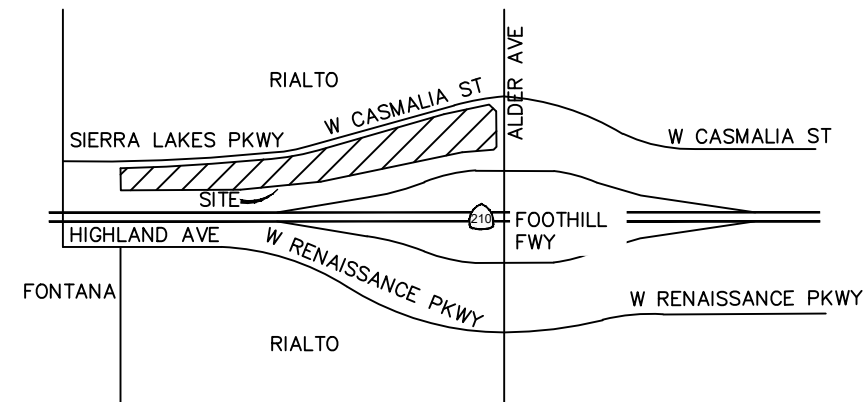

VICINITY MAP

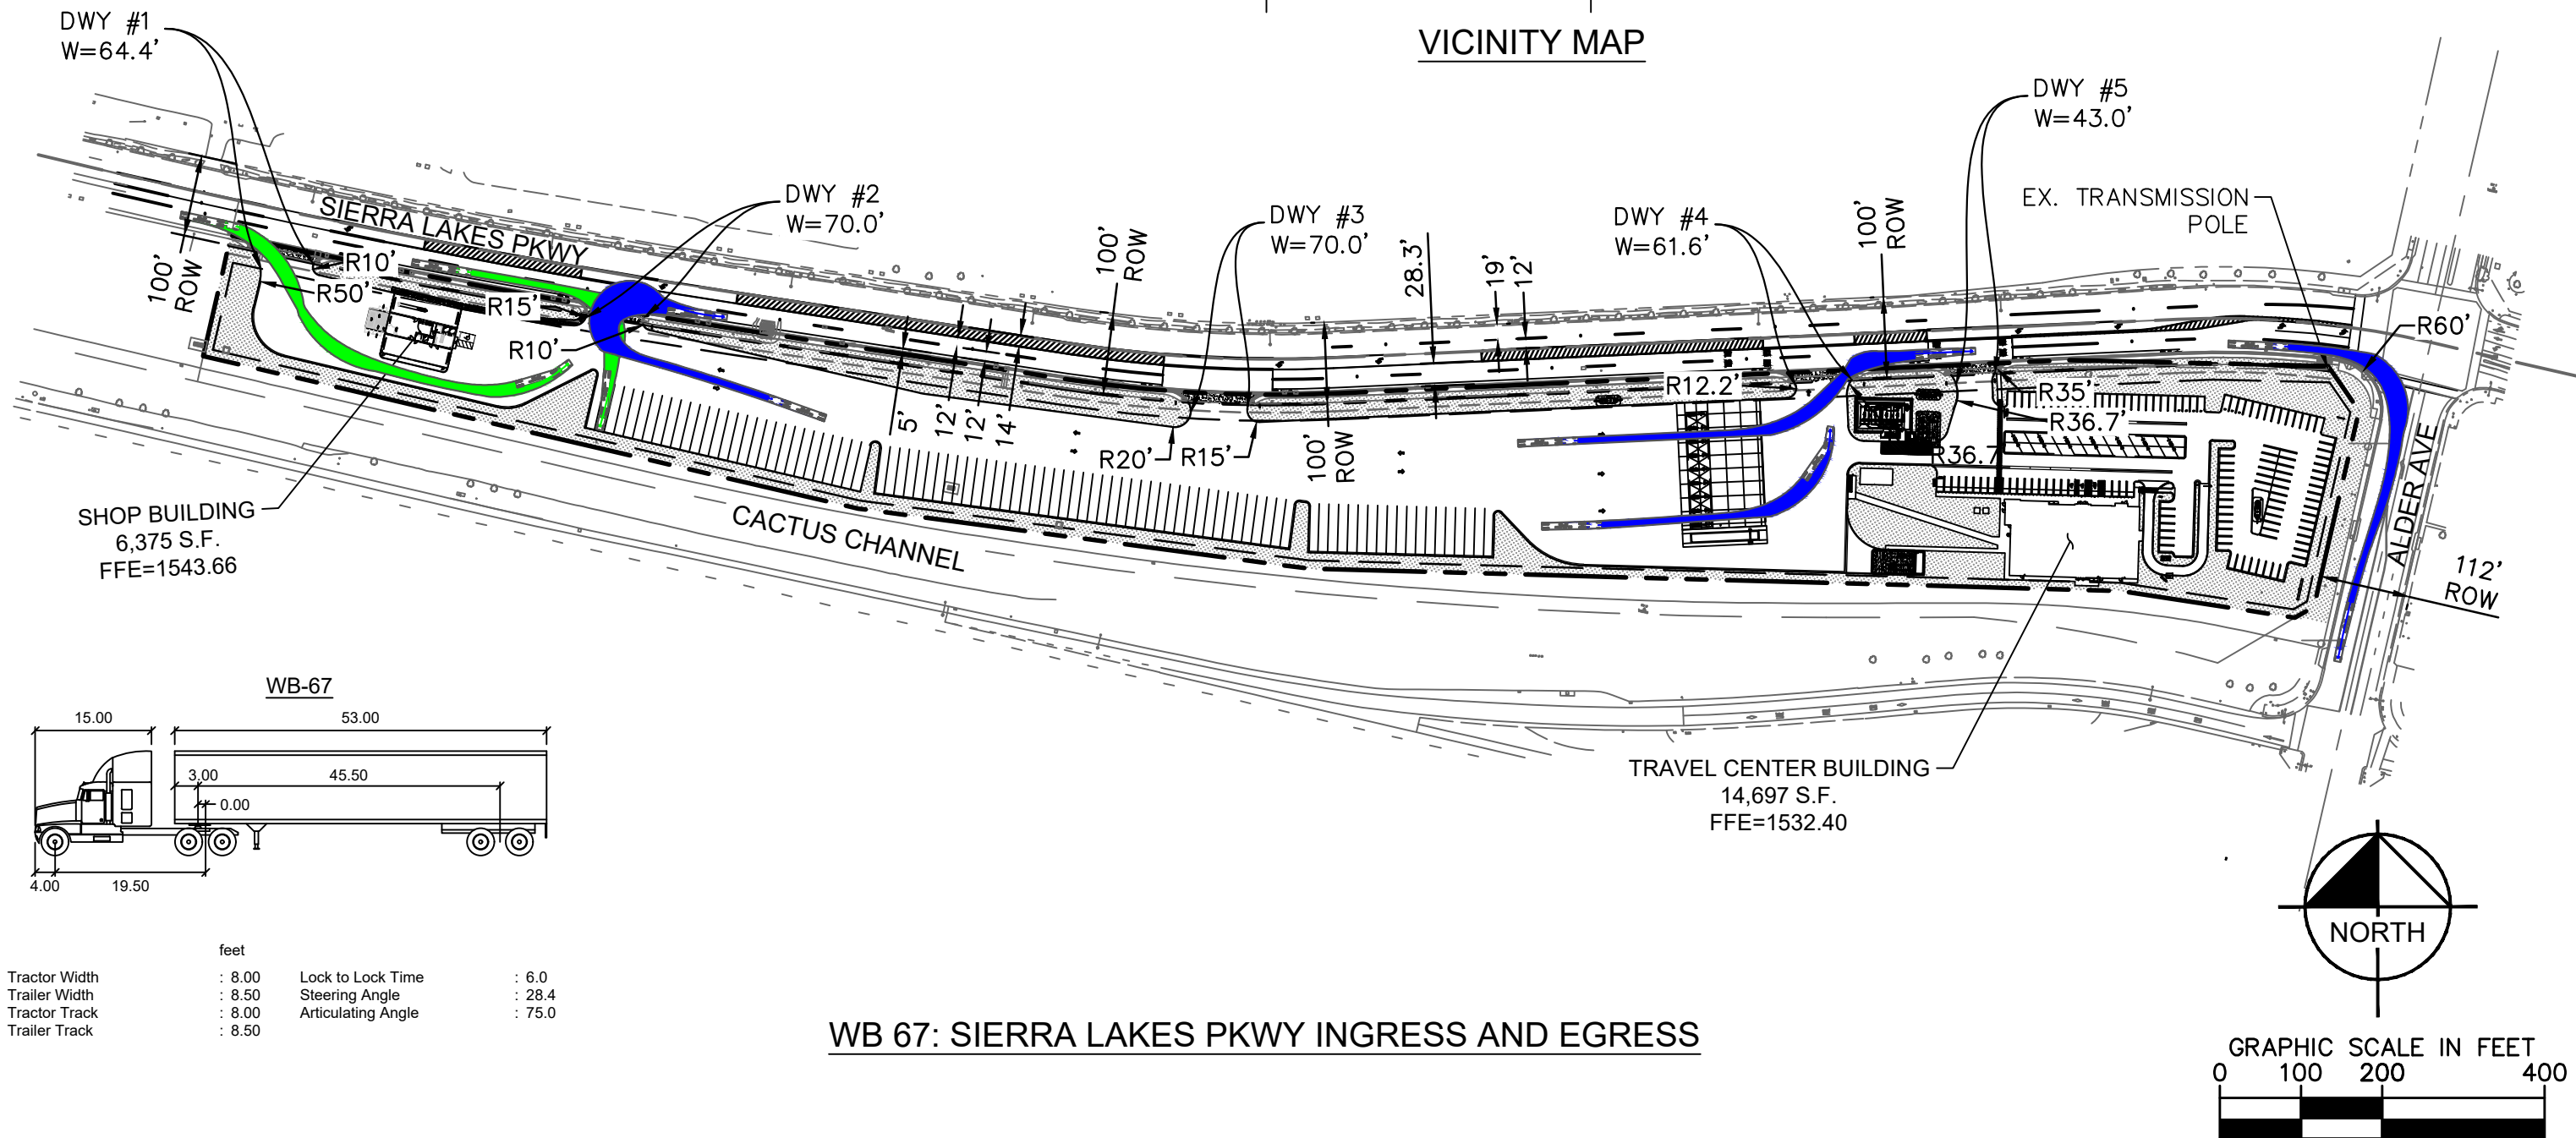

WB 67: SIERRA LAKES PKWY INGRESS AND EGRESS